


ROUTE NO.	SECTION	CITY	TOTAL SHEETS	SHEET NO.
STEVENS CREEK BIKEWAY	99-P4000-00-BP	DECATUR PARK DIST	145	102
FED. ROAD DIST. NO.	ILLINOIS		PROJECT TE-0007(27)	

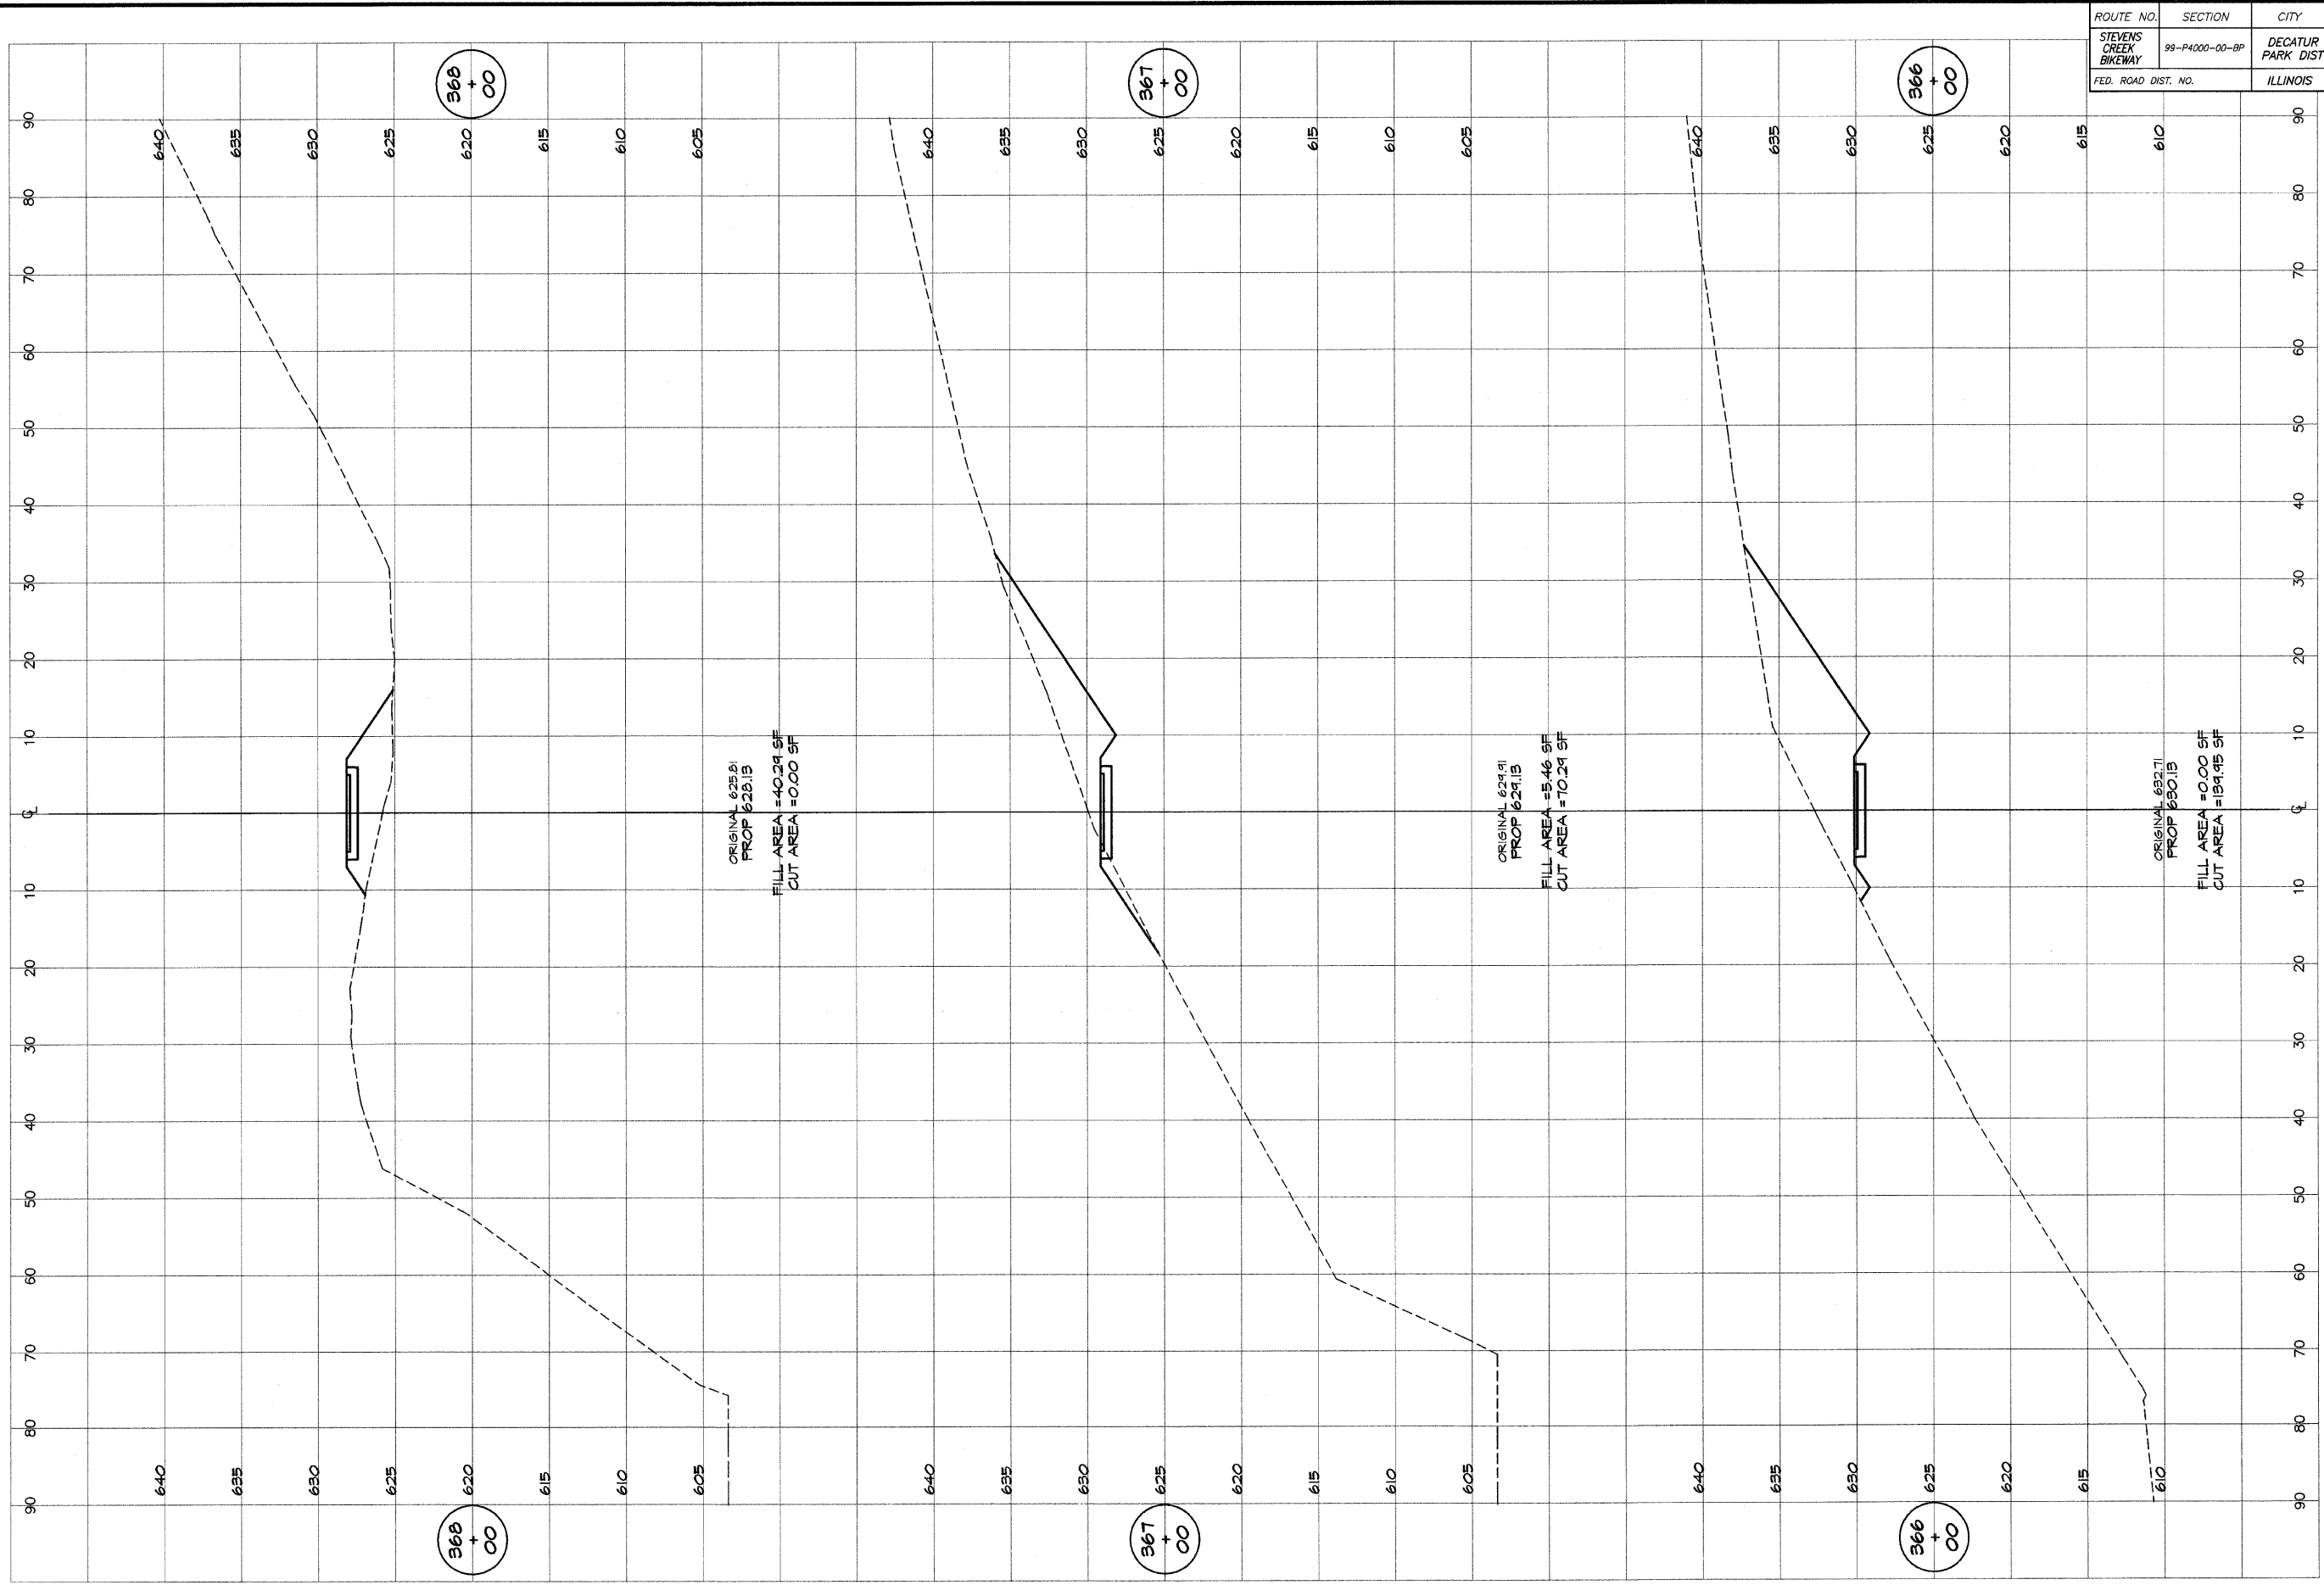

**BAINBRIDGE & ASSOCIATES, INC.**  
Consulting Engineers  
180 SOUTH WYOMINGVILLE ROAD  
DUNCANVILLE, ILLINOIS 62428  
Phone: 618-207-1538

REVISIONS		SCALE	DESIGNED
NO.	BY	DATE	DATE
		as noted	
		Jan 2004	

**DECATUR PARK DISTRICT**  
STEVENS CREEK BIKEWAY - PHASE I  
CROSS SECTIONS  
CENTER TO SUMMIT

SHEET NO.  
**102**  
OF  
**145**