


ROUTE NO. STEVENS CREEK BIKEWAY	SECTION 99-P4000-00-BP	CITY DECATUR PARK DIST	TOTAL SHEETS 145	SHEET NO. 103
FED. ROAD DIST. NO.		ILLINOIS	PROJECT TE-0007(27)	

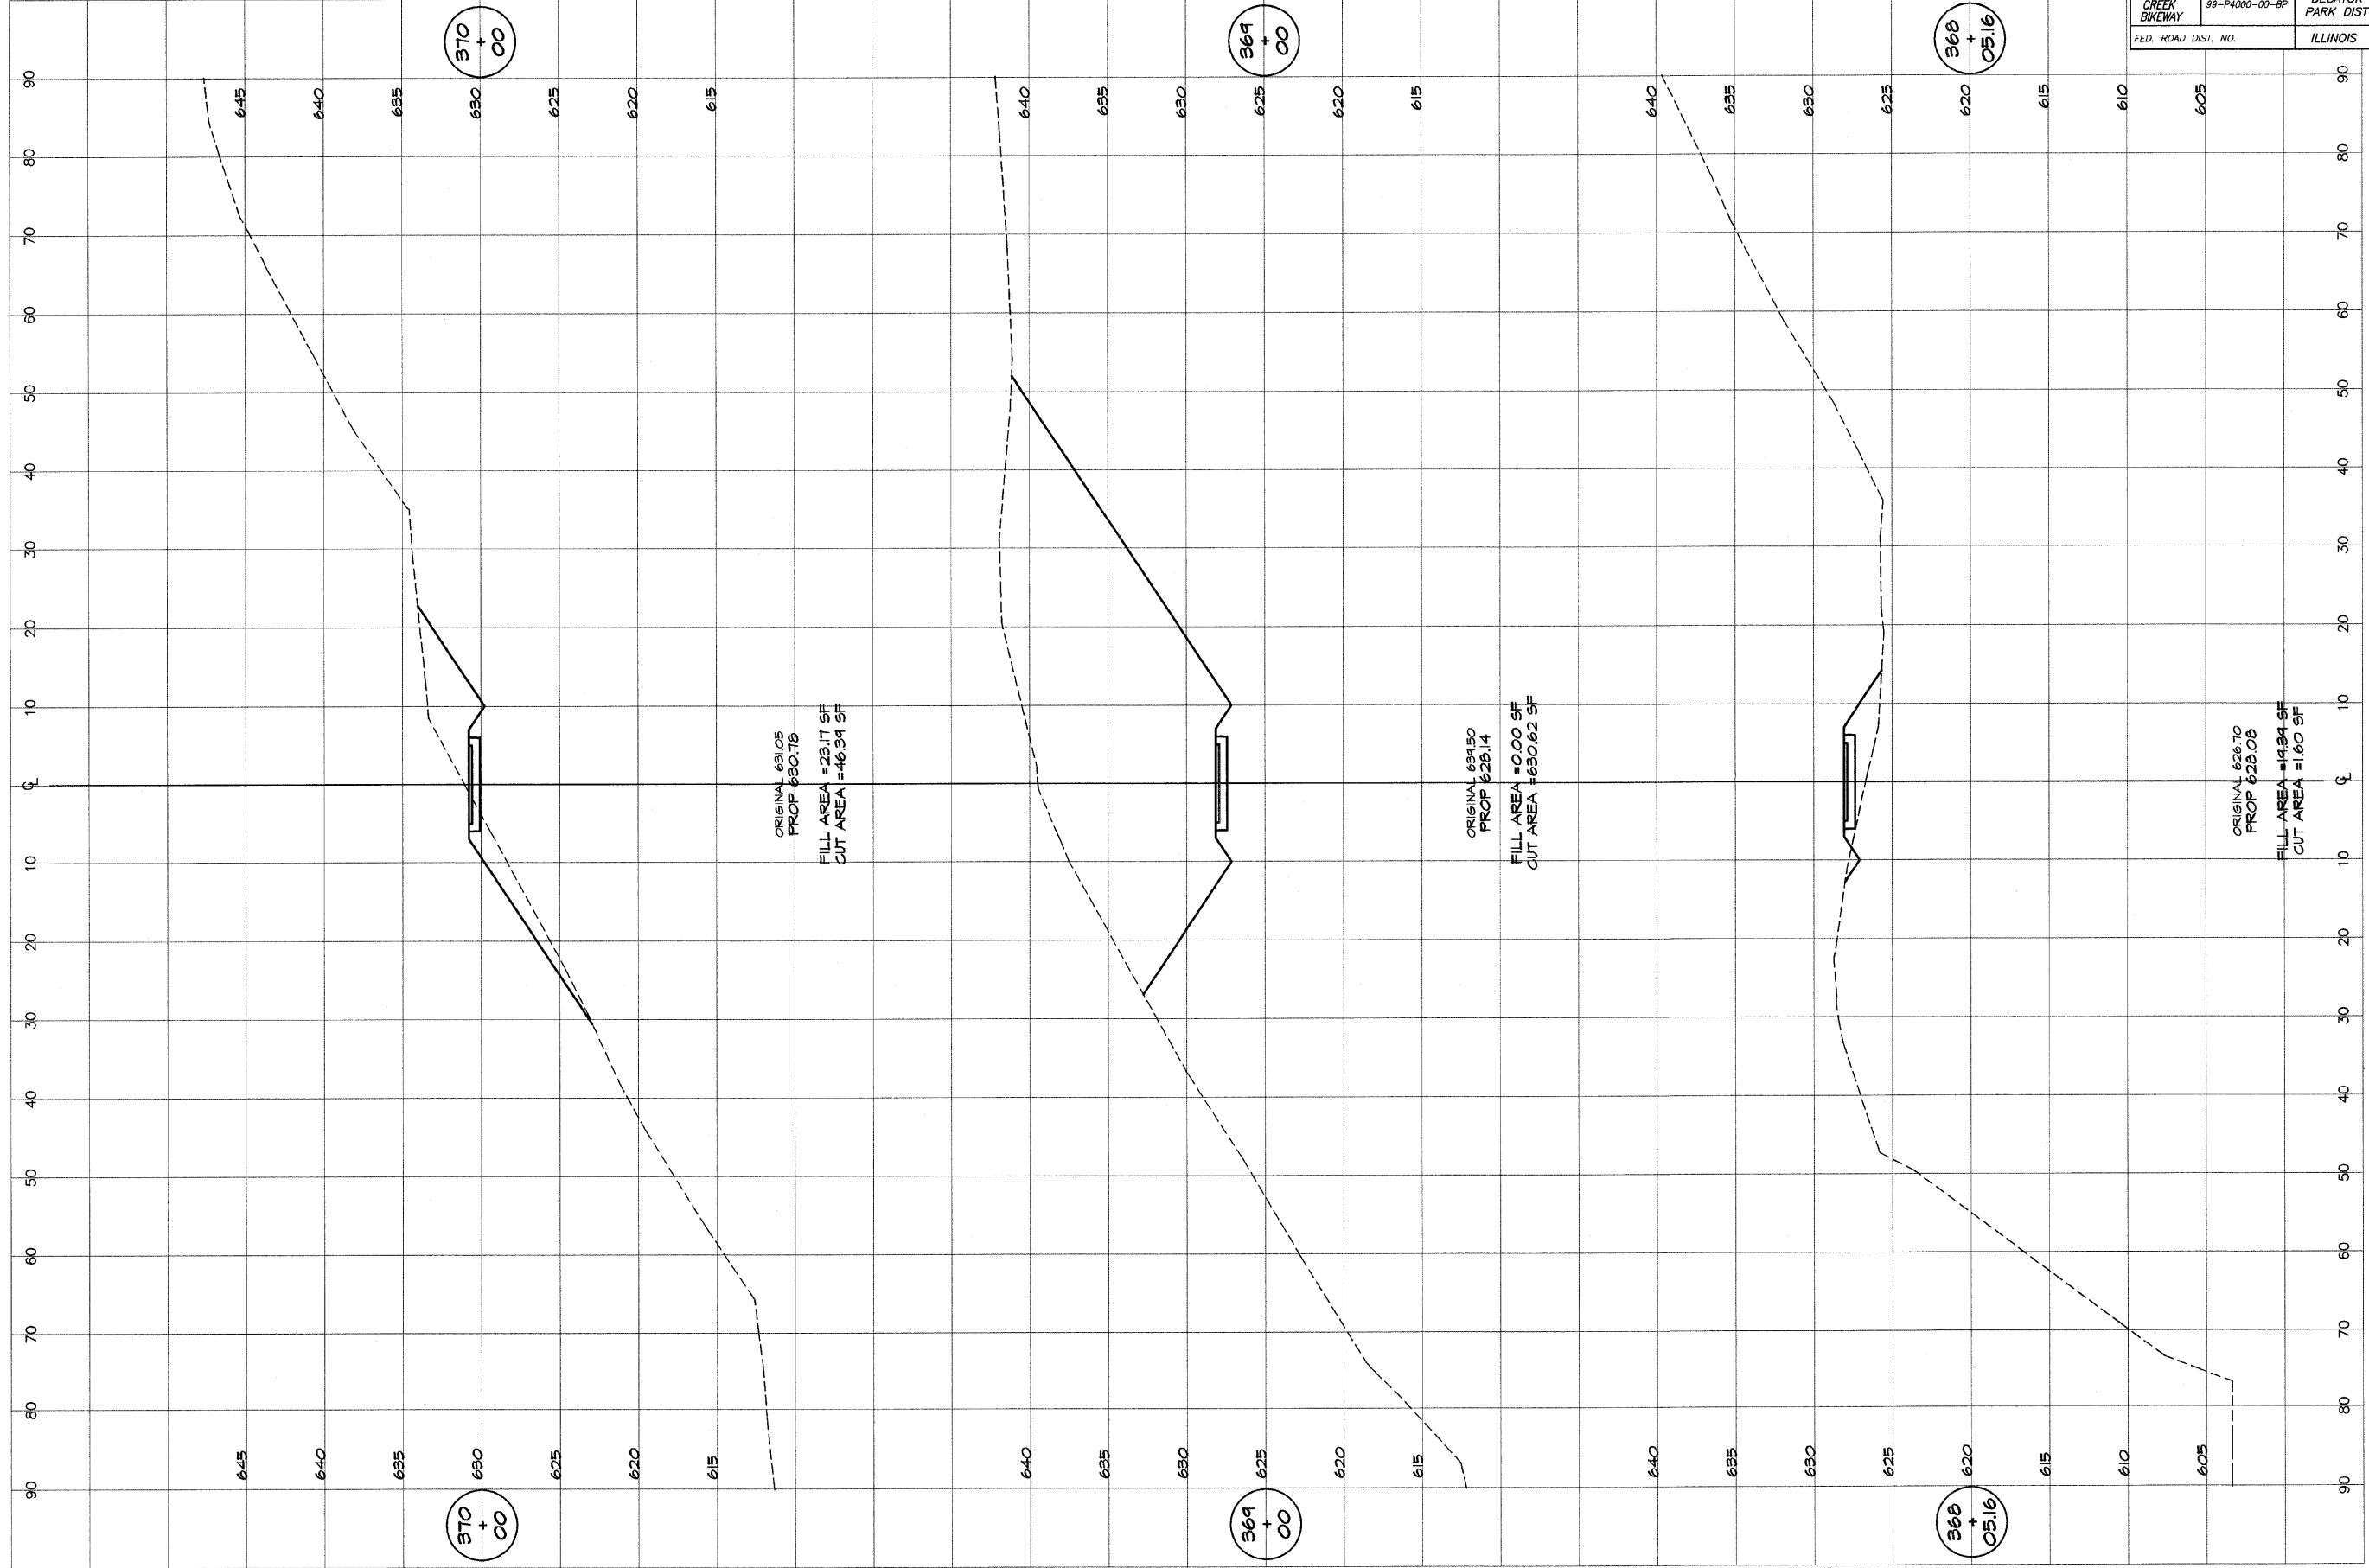

BATHBRIDGE
G&B
MILANSKI
 & ASSOCIATES, INC.
 Consulting Engineers
 800 SOUTH TAYLORVILLE ROAD
 DECATUR, ILLINOIS
 Since License 184-071258

DESIGNED	SCALE	REVISIONS
MHP	as noted	NO. BY DATE
DRWN	DATE	
P mll/s	Jan 2004	
FIELD BOOK	JOB NO.	
XXX	44249	

DECATUR PARK DISTRICT
 STEVENS CREEK BIKEWAY - PHASE I
 CROSS SECTIONS
 CENTER TO SUMMIT