


ROUTE NO. STEVENS CREEK BIKEWAY	SECTION 99-P4000-00-BP	CITY DECATUR PARK DIST	TOTAL SHEETS 145	SHEET NO. 109
FED. ROAD DIST. NO.	ILLINOIS		PROJECT TE-0007(27)	

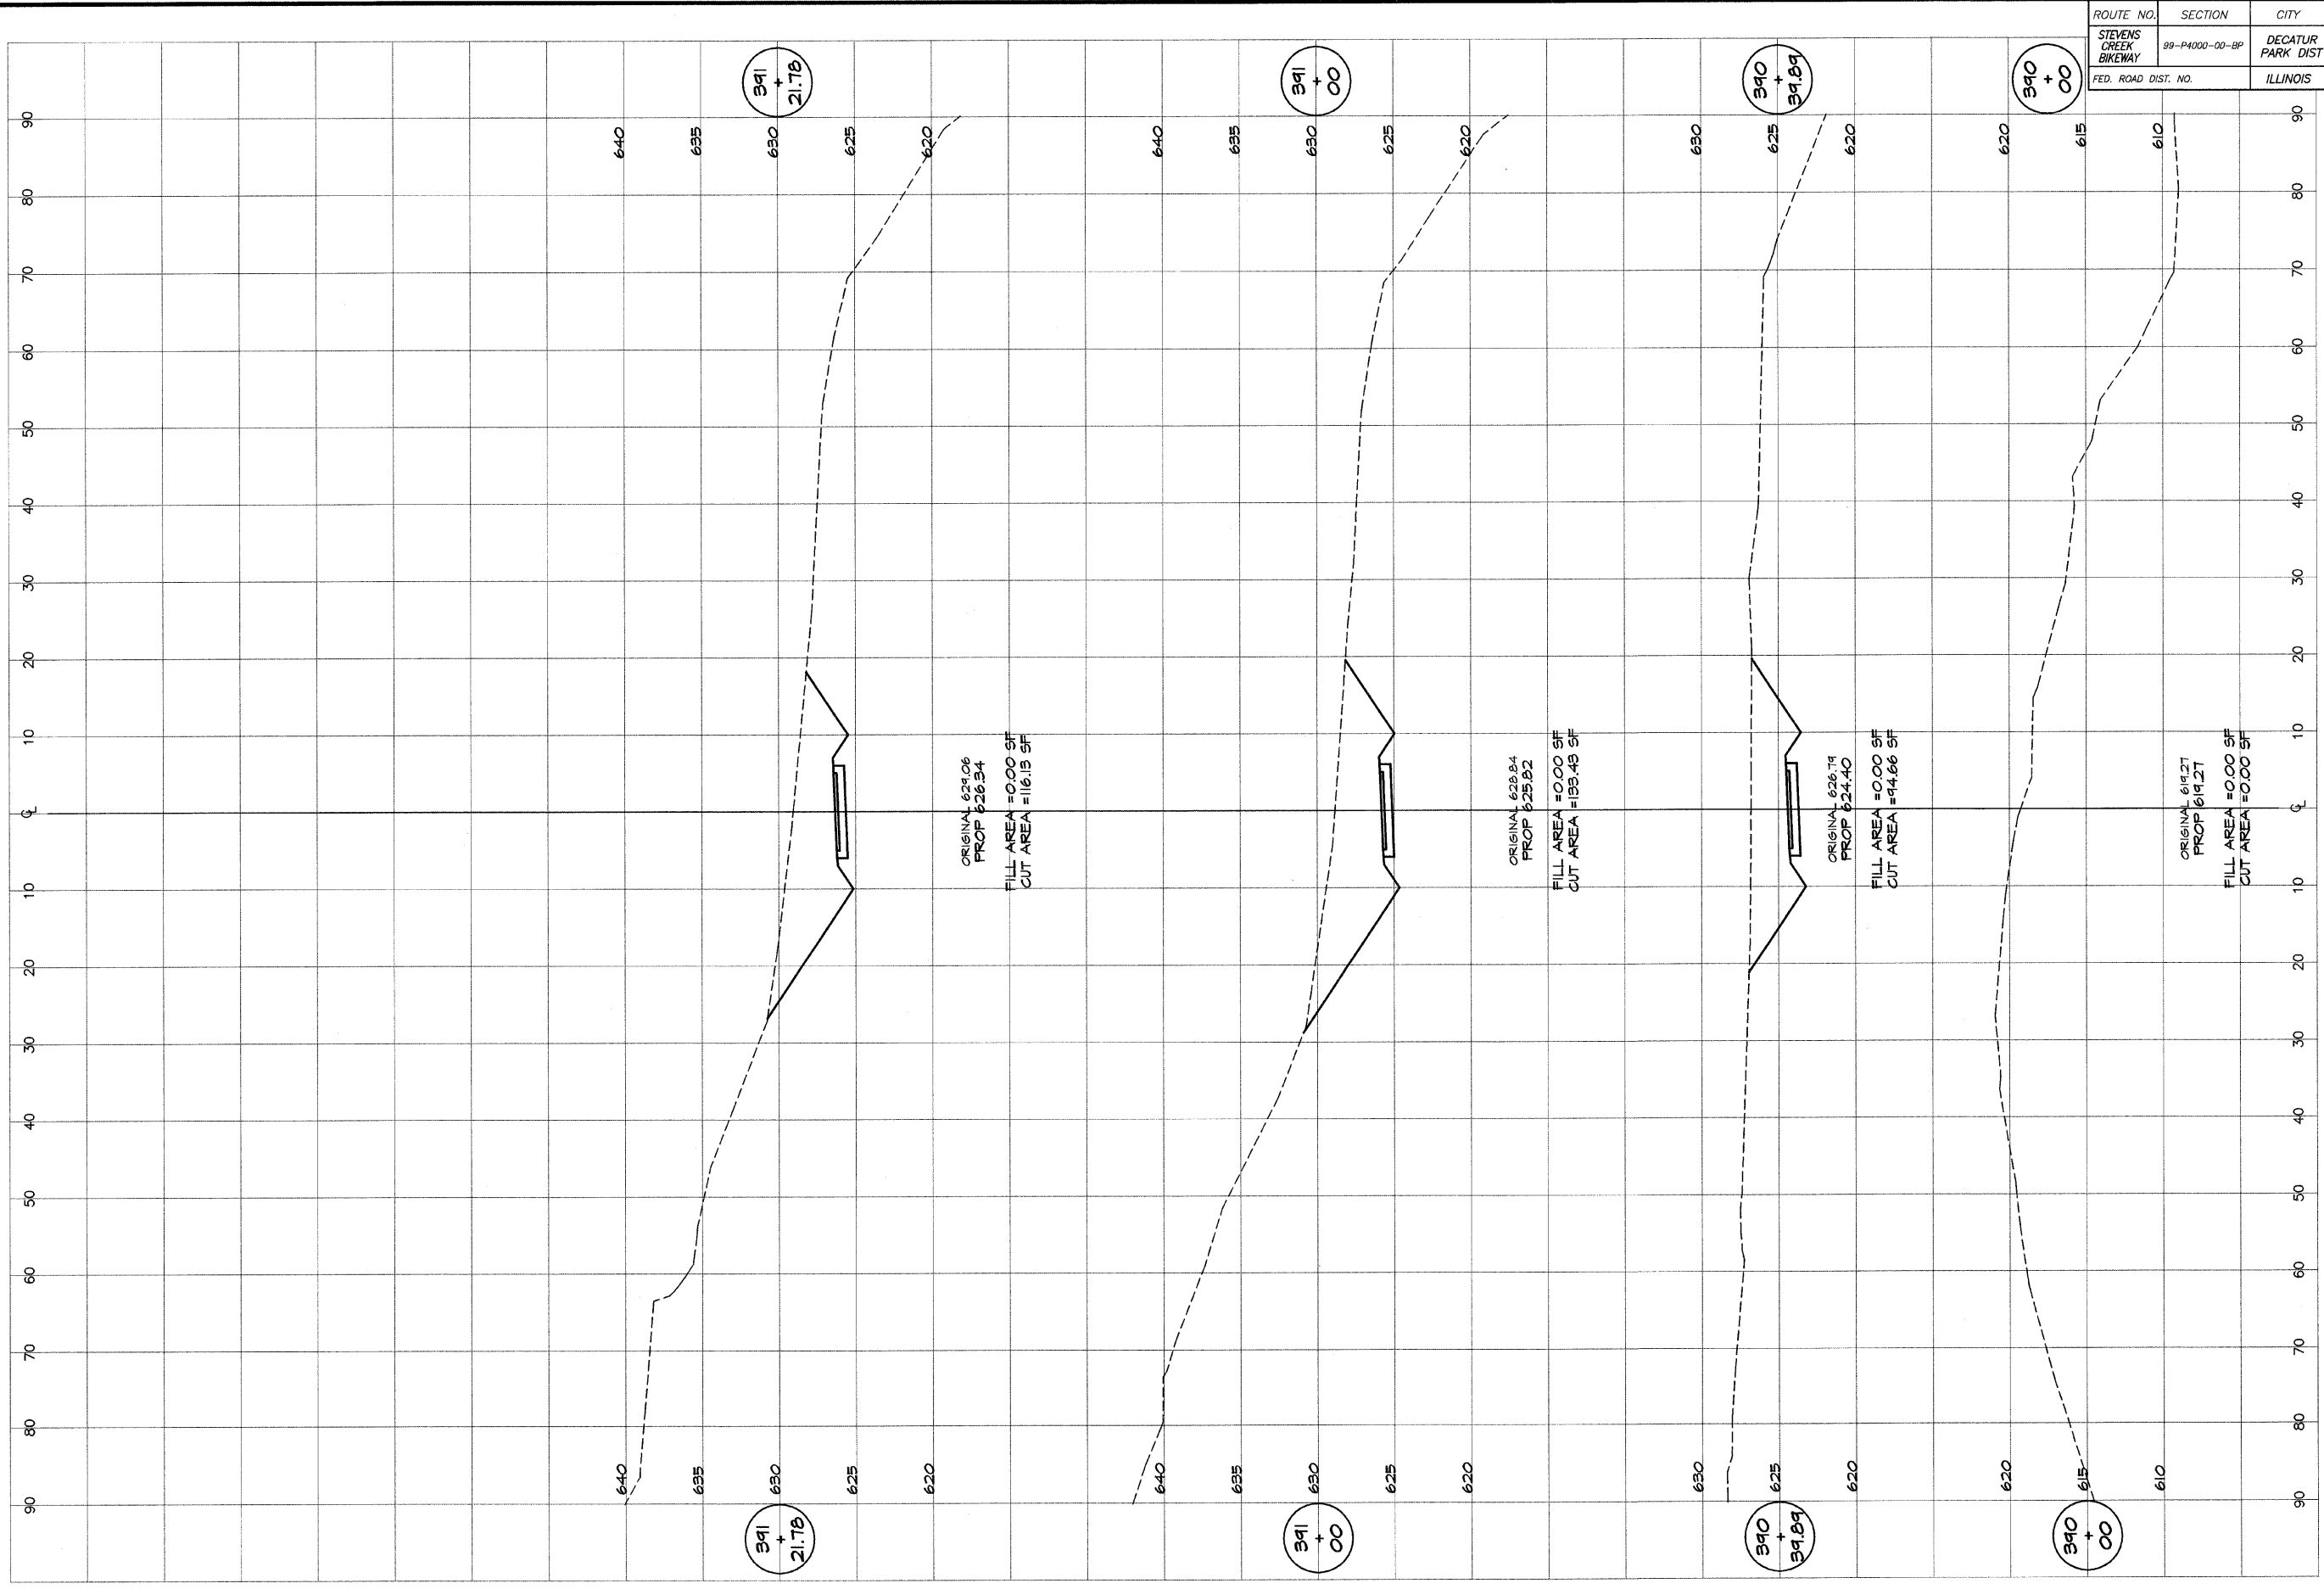

BAINBRIDGE & ASSOCIATES, INC.
Consulting Engineers
MULANSKI
 1000 W. HANCOCK ROAD
 DECATUR, ILLINOIS
 61734-0125

DESIGNED	SCALE	REVISIONS
MHP	as noted	NO. BY DATE
P m/s	Jan 2004	
XXX	JOB NO. 99084	

DECATUR PARK DISTRICT
 STEVENS CREEK BIKEWAY - PHASE 1
 CROSS SECTIONS
 HUNT STREET ACCESS