


ROUTE NO.	SECTION	CITY	TOTAL SHEETS	SHEET NO.
STEVENS CREEK BIKEWAY	99-P4000-00-BP	DECATUR PARK DIST	145	110
FED. ROAD DIST. NO.	ILLINOIS		PROJECT TE-0007(27)	

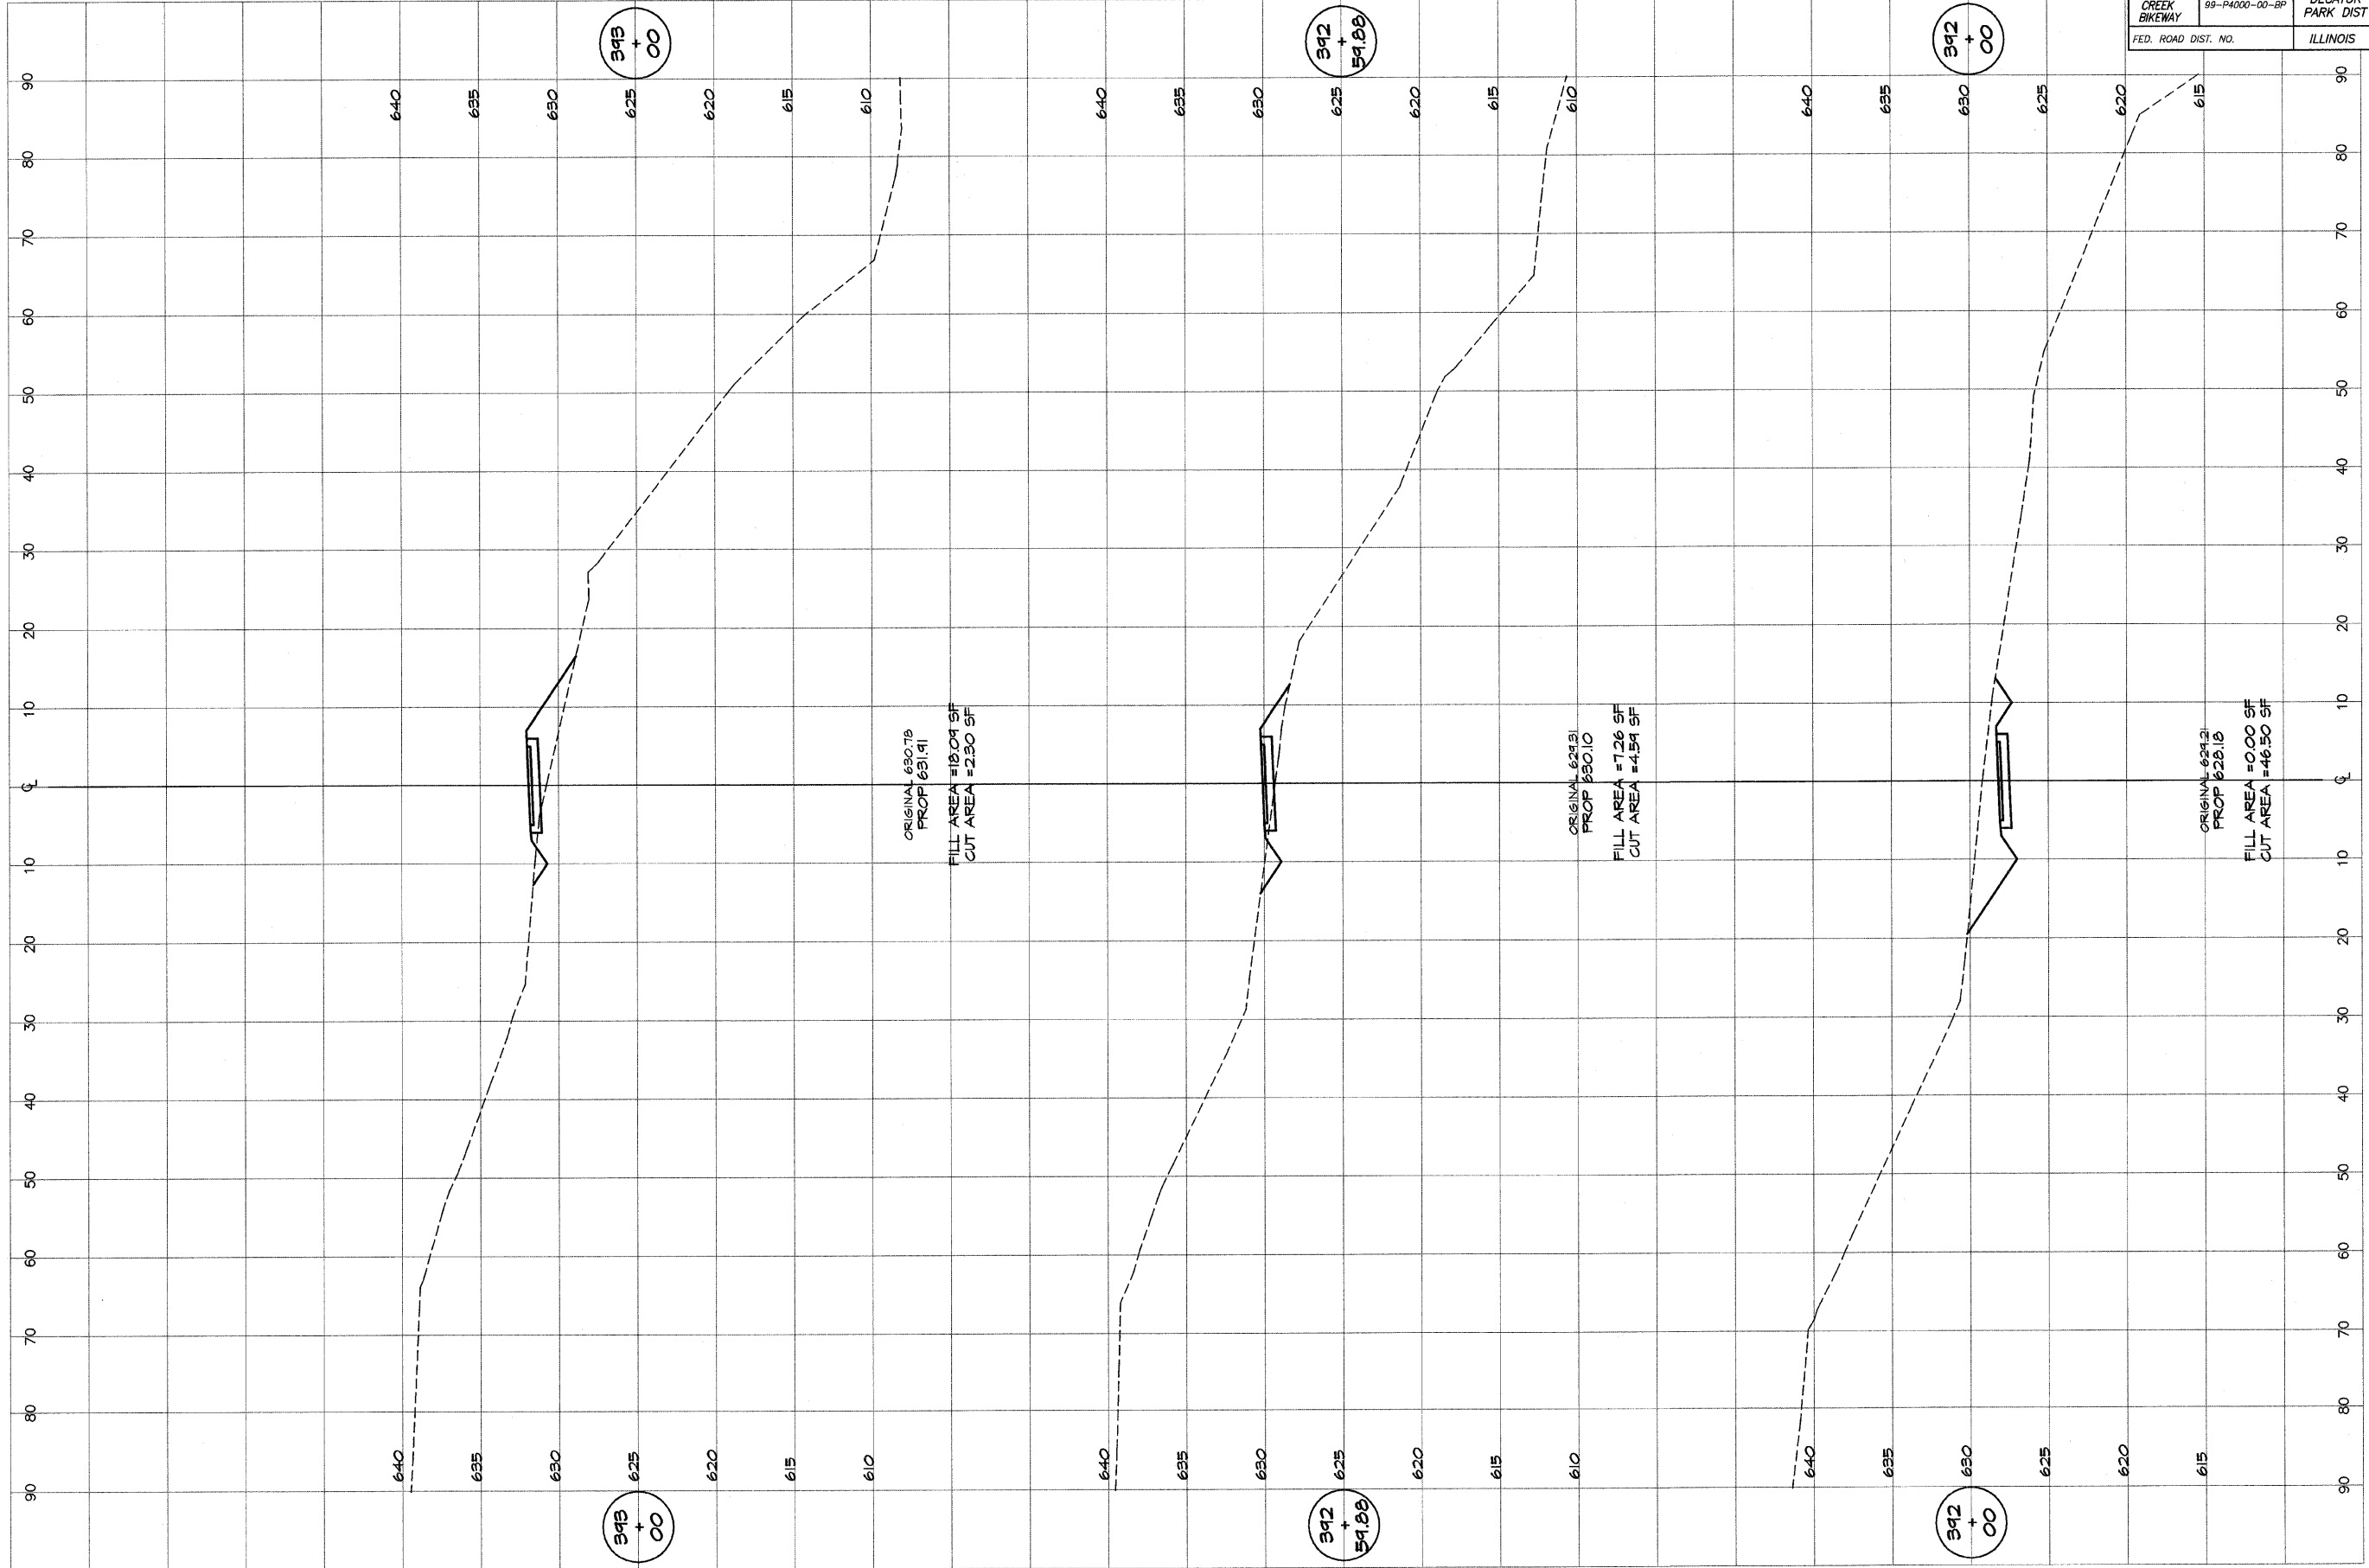

**BAINBRIDGE & ASSOCIATES, INC.**  
**GEE MILANSKI**  
 Consulting Engineers  
 110 N. TAVENAR BLVD.  
 DECATUR, ILLINOIS  
 Since License 184-001888

DESIGNED	SCALE	REVISIONS
MHP	as noted	NO. BY DATE
DRWN	DATE	
P mll/s	Jan 2004	
FIELD BOOK	JOB NO.	
XXX	99049	

**DECATUR PARK DISTRICT**  
**STEVENS CREEK BIKEWAY - PHASE I**  
**CROSS SECTIONS**  
**HUNT STREET ACCESS**