


ROUTE NO.	SECTION	CITY	TOTAL SHEETS	SHEET NO.
STEVENS CREEK BIKEWAY	99-P4000-00-BP	DECATUR PARK DIST	145	113
FED. ROAD DIST. NO.		ILLINOIS	PROJECT TE-0007(27)	

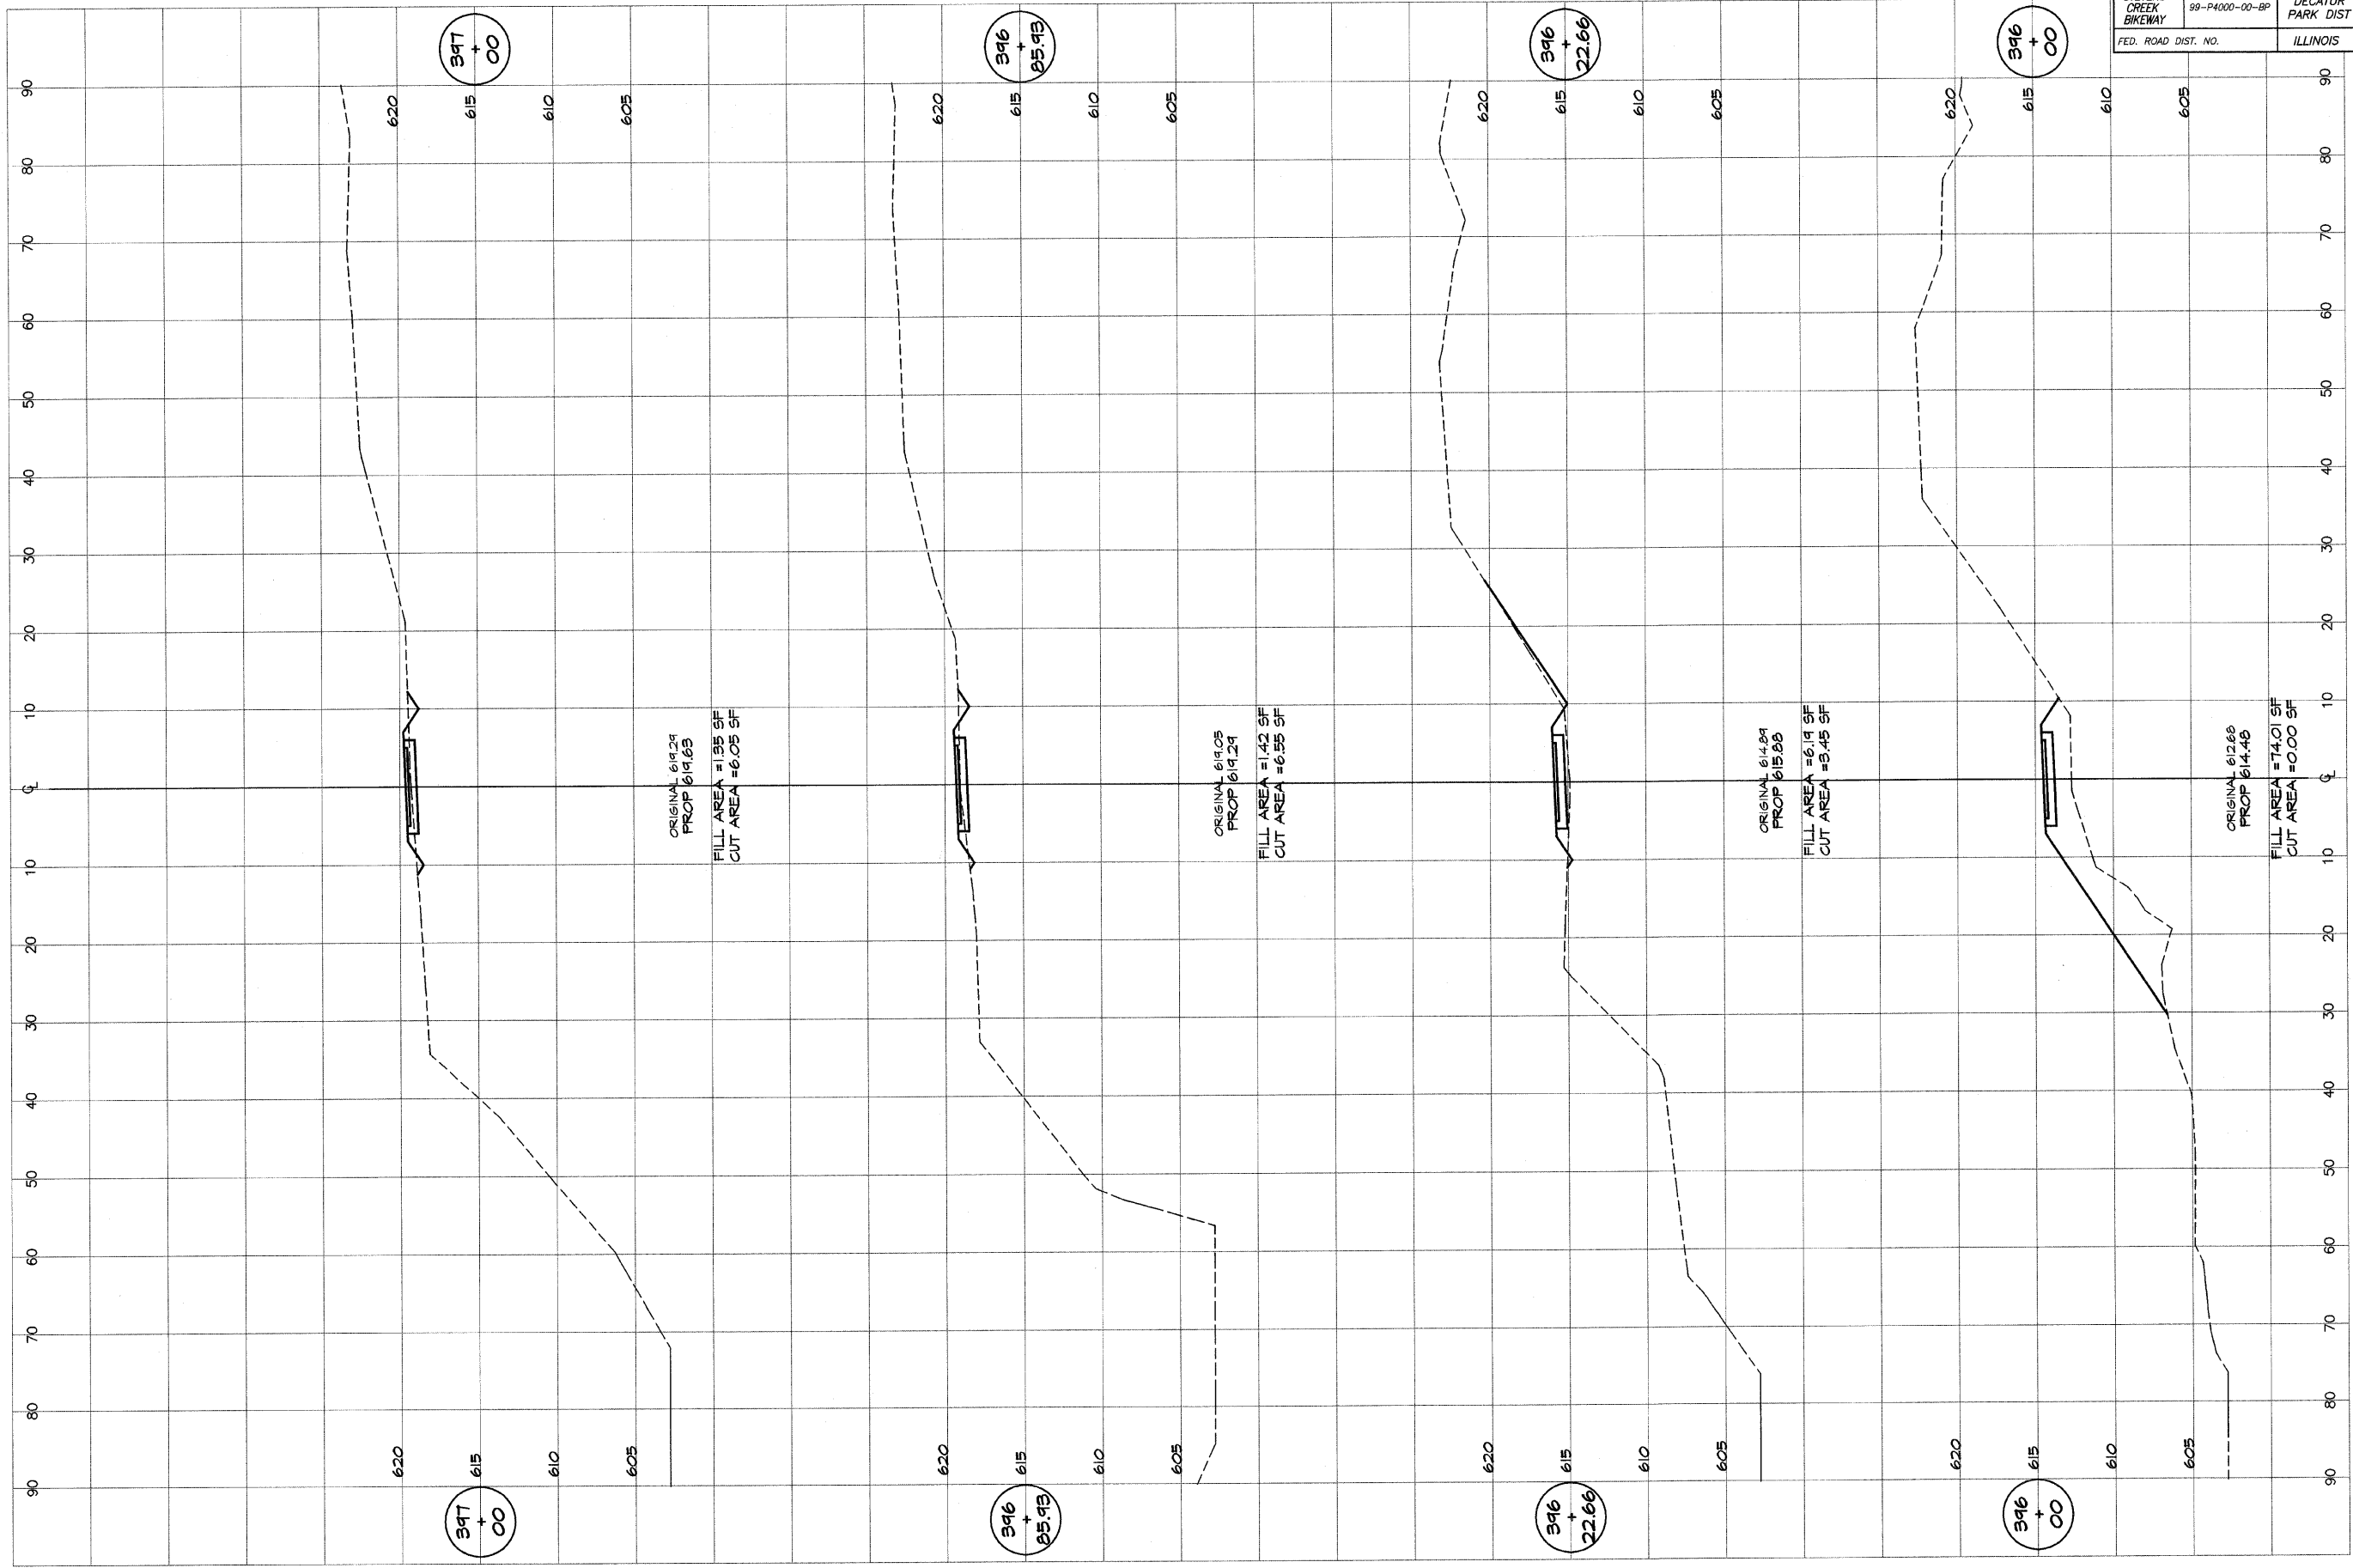

BARNBRIDGE & ASSOCIATES, INC.
 Consulting Engineers
 600 MILWAUKEE
 DECATUR ILLINOIS
 62501-1885

DESIGNED	SCALE	REVISIONS
MHP	as noted	NO. BY DATE
P Millis	DATE Jan 2004	
FIELD BOOK	JOB NO. 49294	
XXX		

DECATUR PARK DISTRICT
 STEVENS CREEK BIKEWAY - PHASE I
 CROSS SECTIONS
 RAVINA PARK ROAD ACCESS