


ROUTE NO.	SECTION	CITY	TOTAL SHEETS	SHEET NO.
STEVENS CREEK BIKEWAY	49-P4000-00-BP	DECATUR PARK DIST	145	114
FED. ROAD DIST. NO.		ILLINOIS	PROJECT TE-0007(27)	

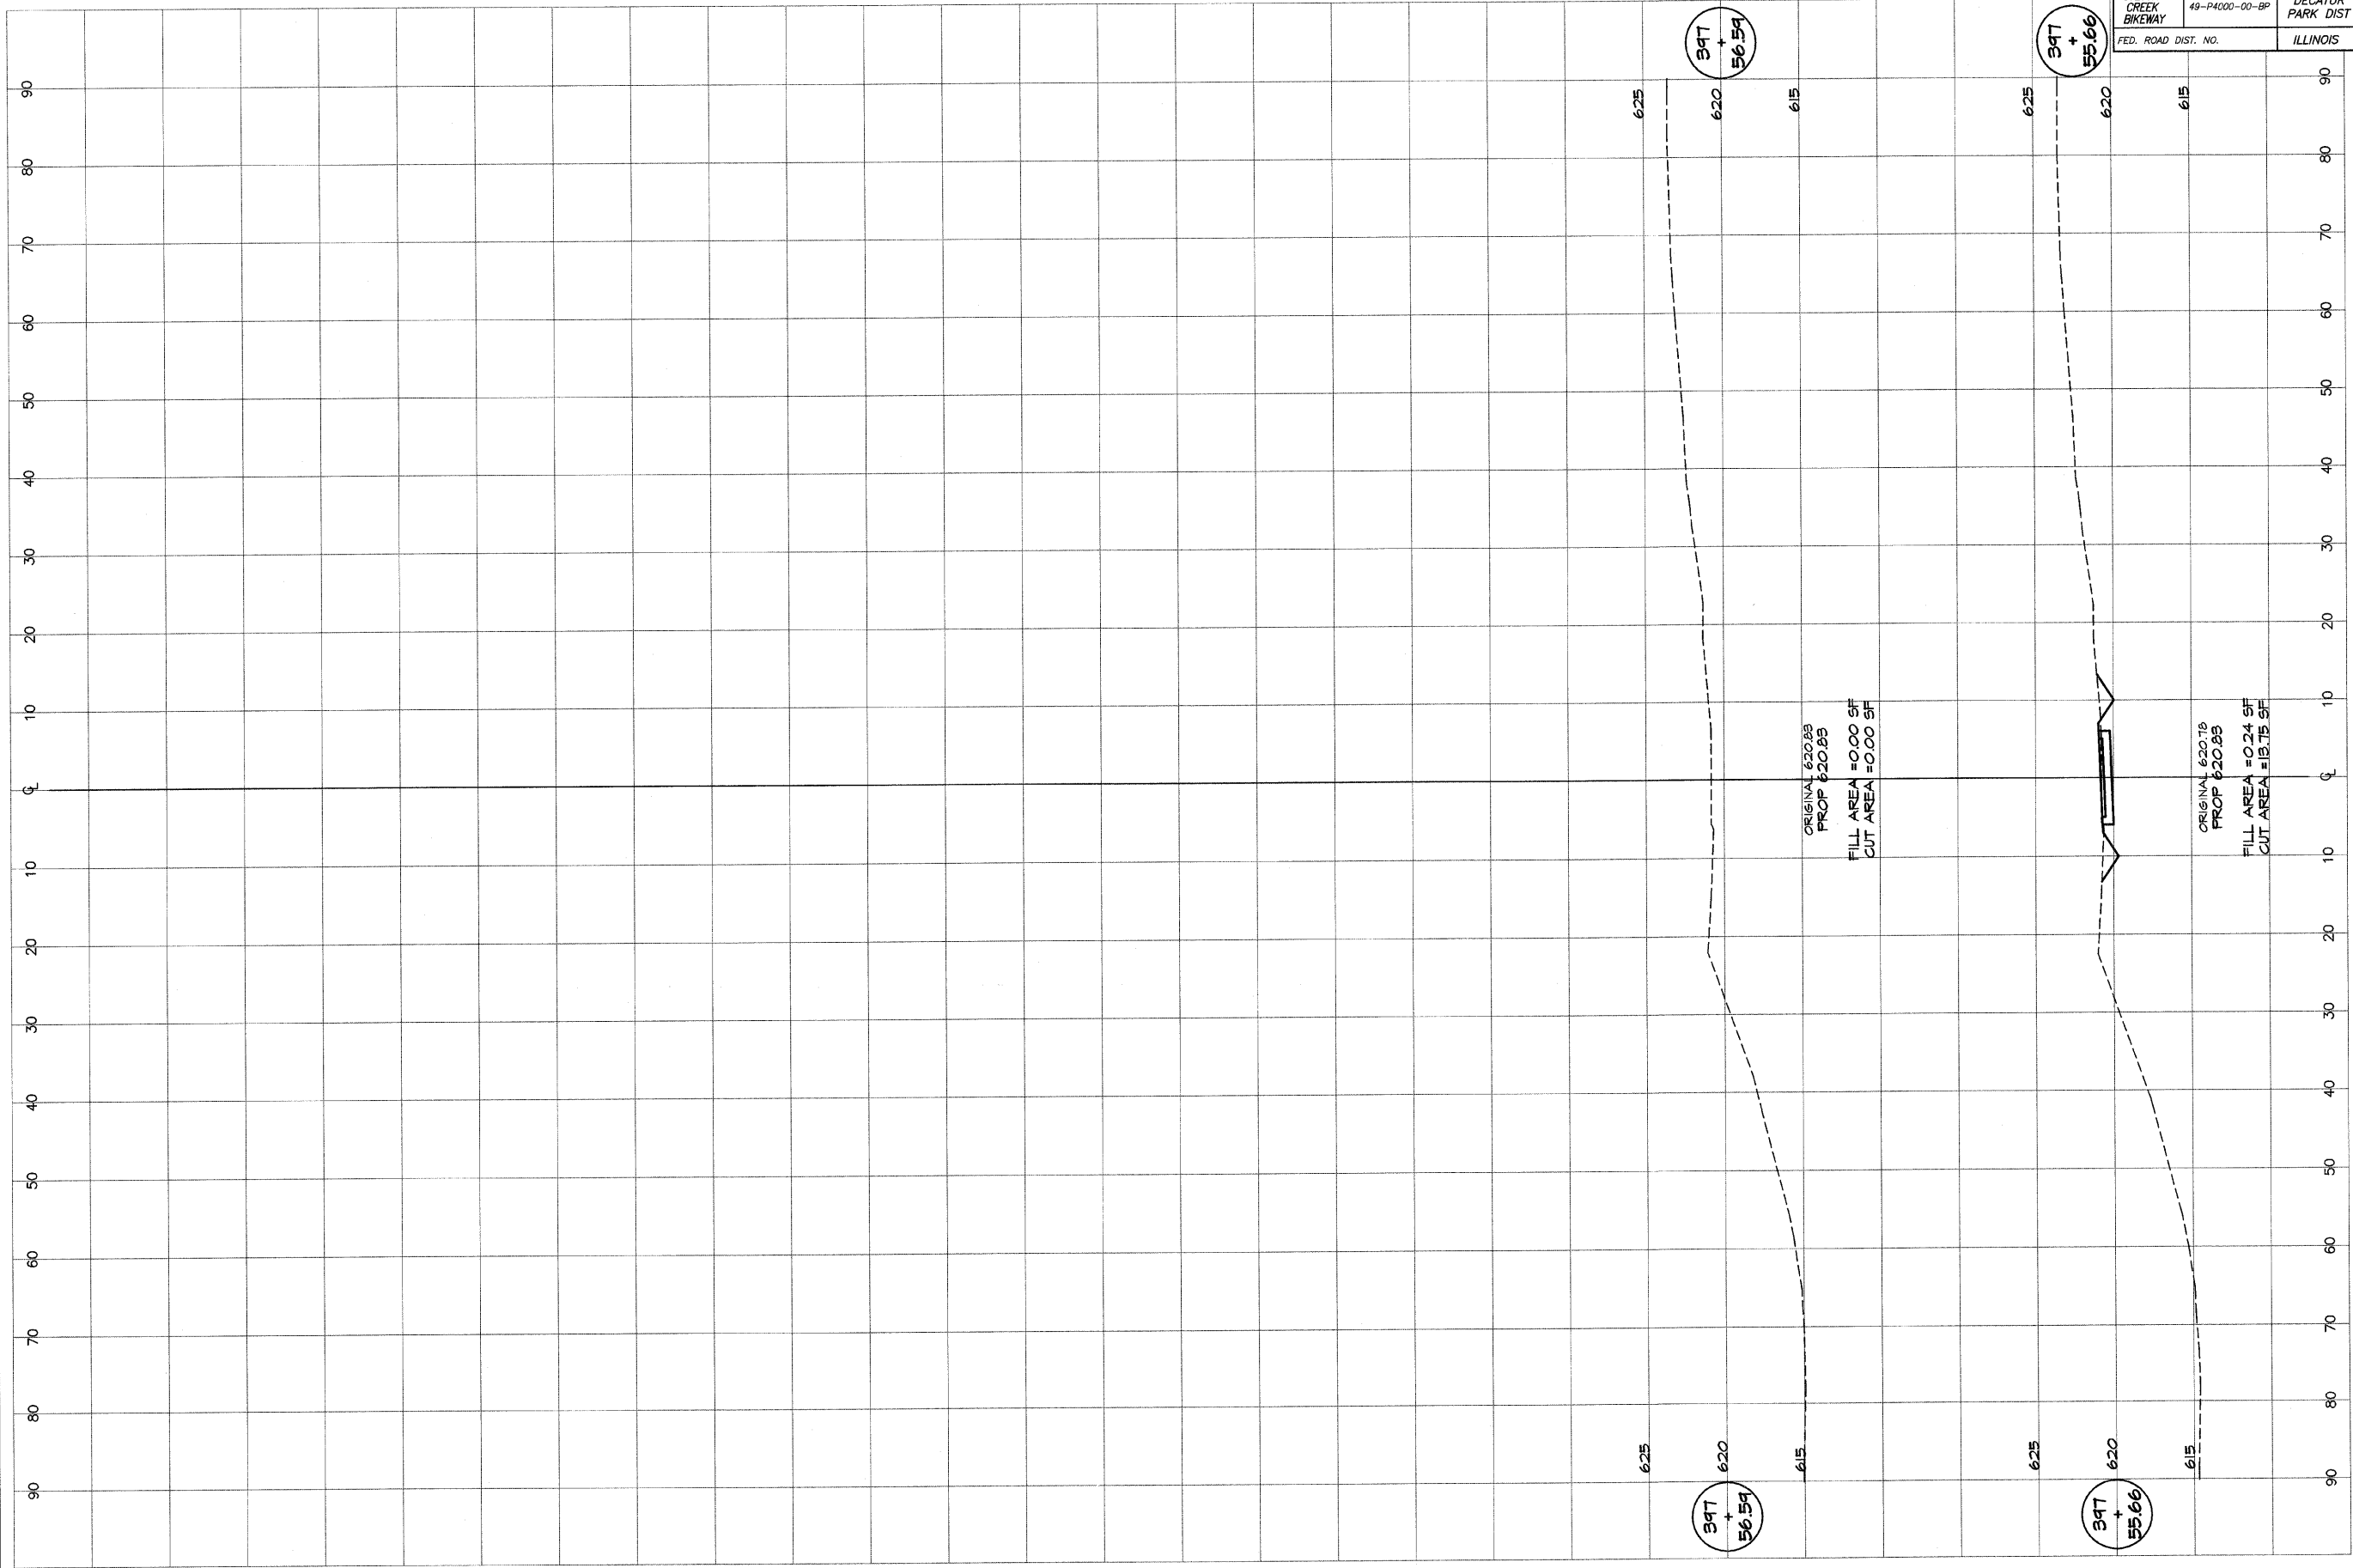

BAINBRIDGE & ASSOCIATES, INC.
Consulting Engineers
MILWAUKEE
DECATUR PARK DISTRICT
ILLINOIS
Since License 184-071268

REVISIONS		
NO.	BY	DATE

DESIGNED	MHP	SCALE	as noted
DRAWN	P ml/s	DATE	Jan 2004
FIELD BOOK	XXX	JOB NO.	41299

DECATUR PARK DISTRICT
STEVENS CREEK BIKEWAY - PHASE I
CROSS SECTIONS
RAVINA PARK ROAD ACCESS