


ROUTE NO.	SECTION	CITY	TOTAL SHEETS	SHEET NO.
STEVENS CREEK BIKEWAY	99-P4000-00-0P	DECATUR PARK DIST	145	117
FED. ROAD DIST.		ILLINOIS	PROJECT TE-0007(27)	

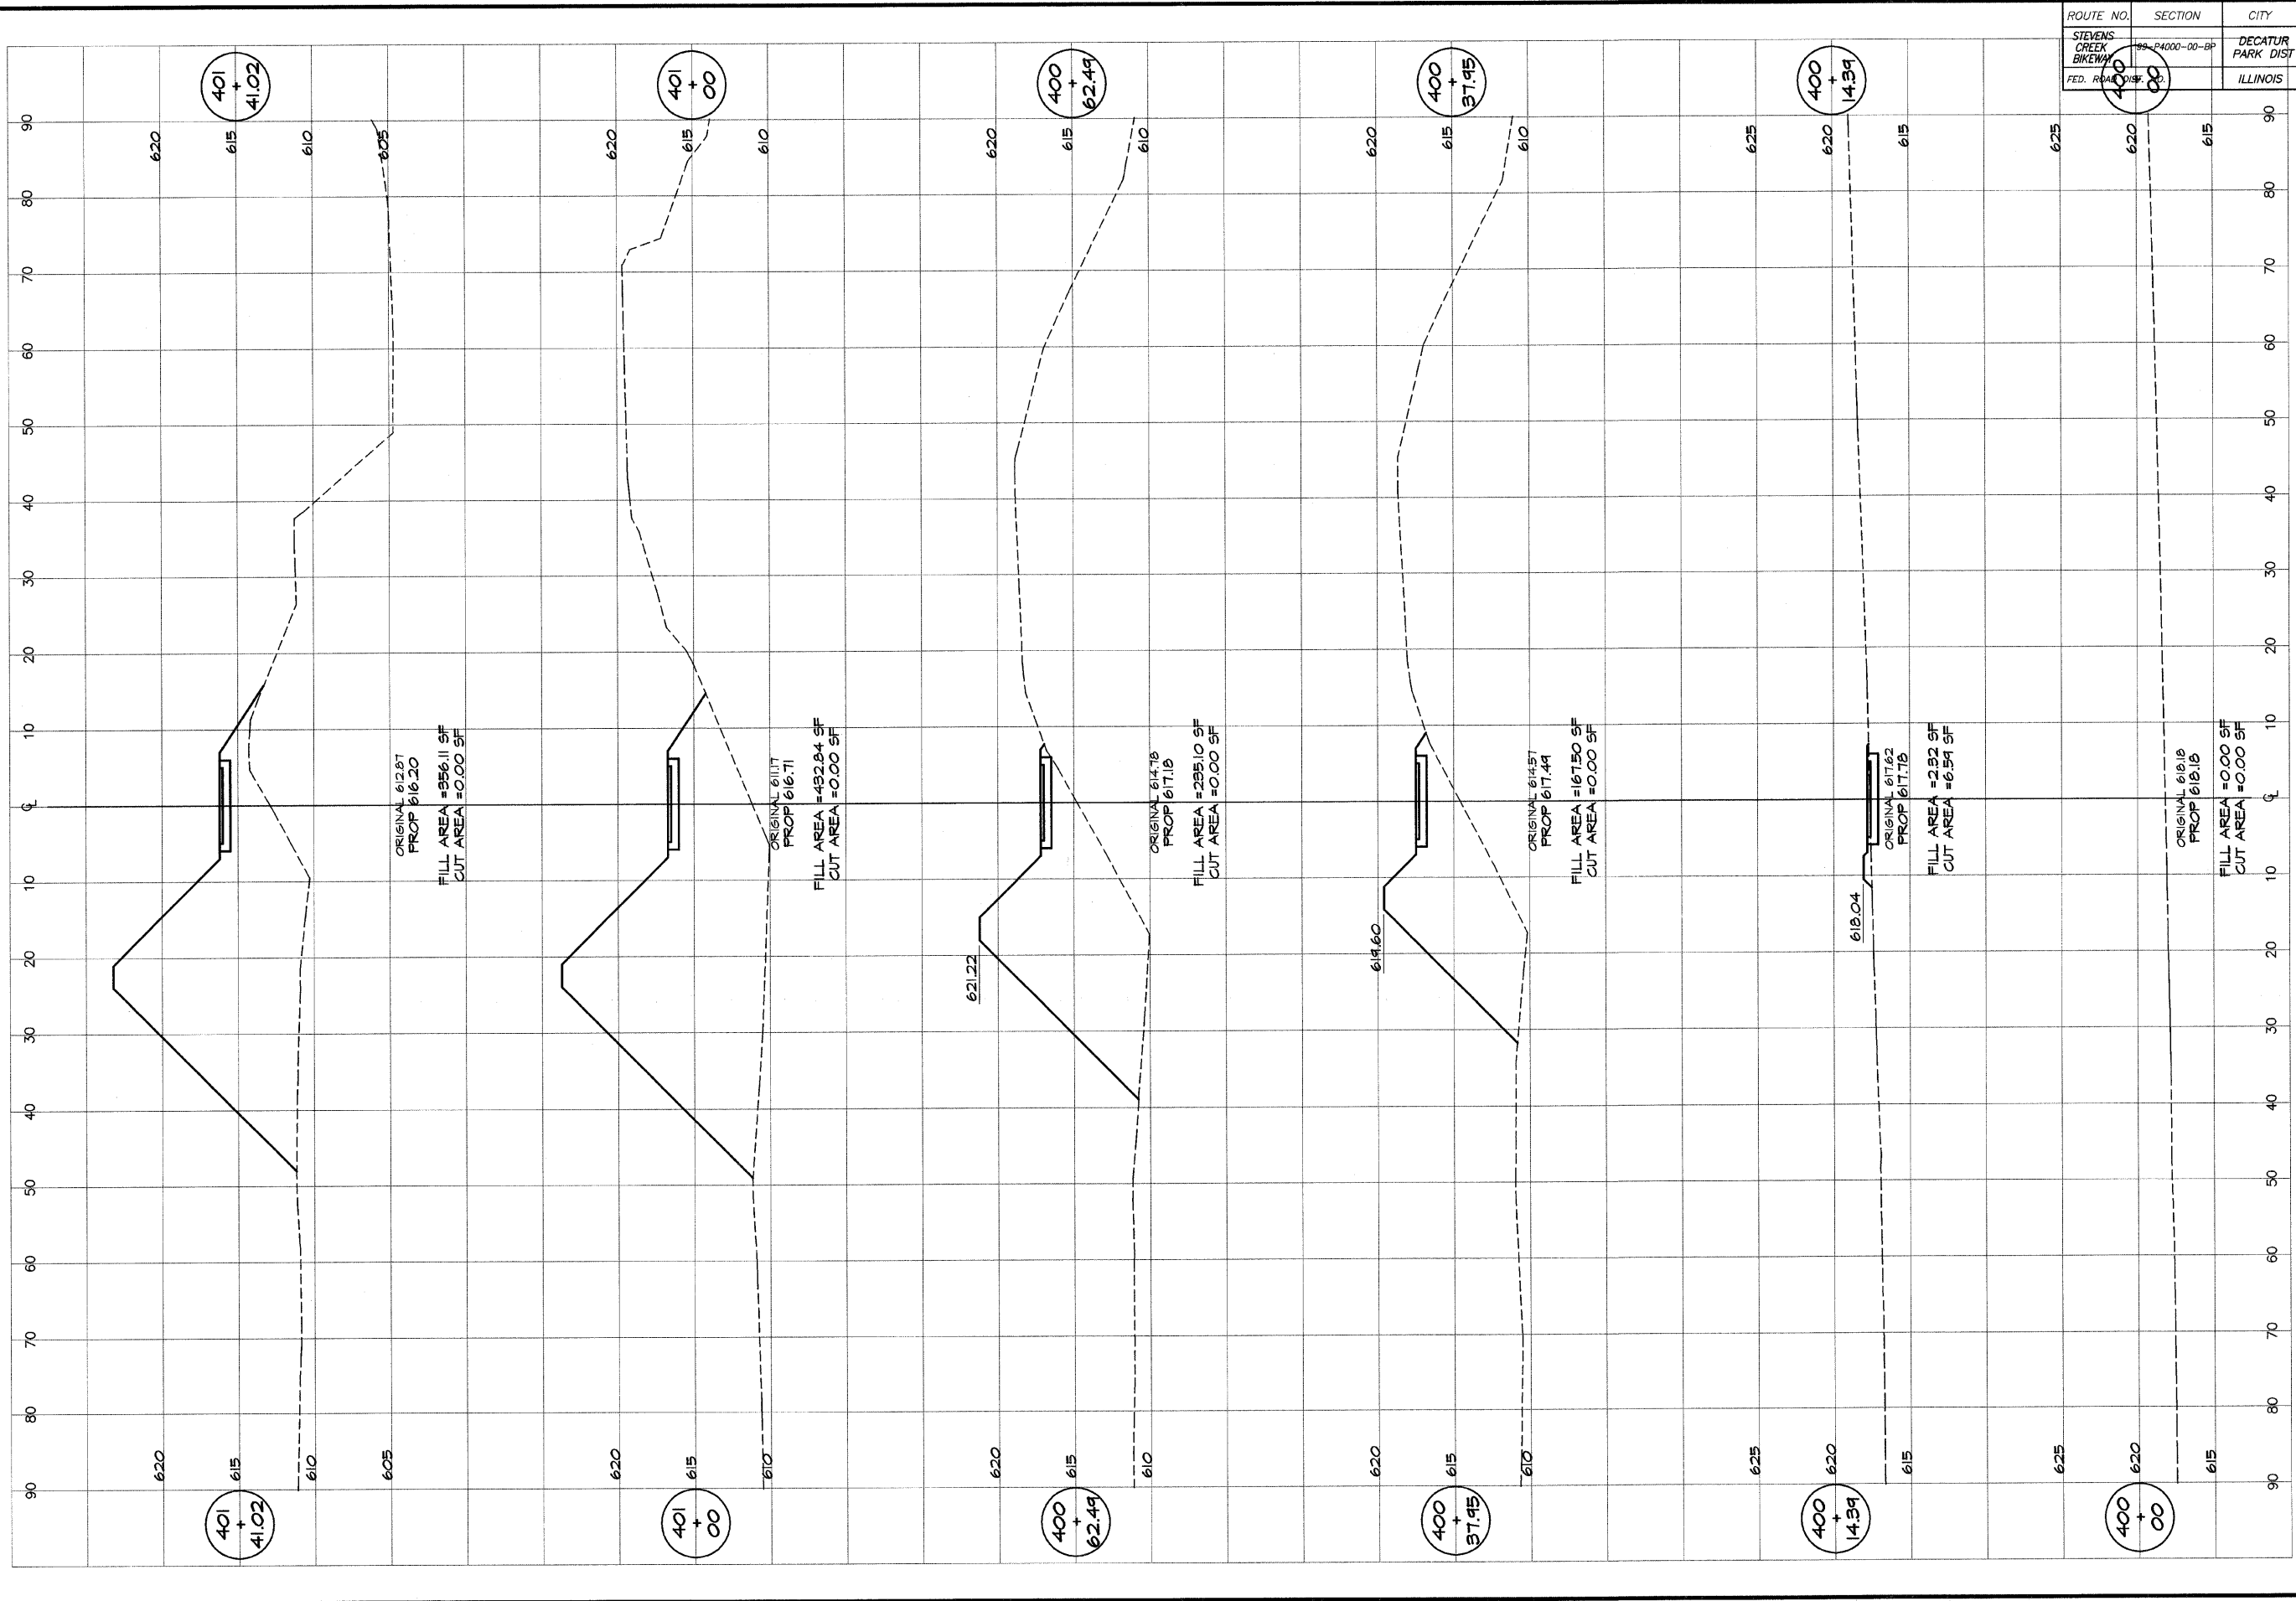

**BAINBRIDGE & ASSOCIATES, INC.**  
*GEB*  
**MILANSKI**  
 Consulting Engineers  
 DECATUR, ILLINOIS  
 184-07285

DESIGNED	SCALE	REVISIONS
MHP	as noted	
DRAWN	DATE	NO. BY DATE
P. Mills	Jan 2004	
FIELD BOOK	JOB NO.	
XXX	49099	

**DECATUR PARK DISTRICT**  
 STEVENS CREEK BIKEWAY - PHASE I  
 CROSS SECTIONS  
 SUMMIT TO GREENDELL