


ROUTE NO.	SECTION	CITY	TOTAL SHEETS	SHEET NO.
STEVENS CREEK BIKEWAY	99-P4000-00-BP	DECATUR PARK DIST	145	119
FED. ROAD DIST. NO.	ILLINOIS		PROJECT TE-0007(27)	

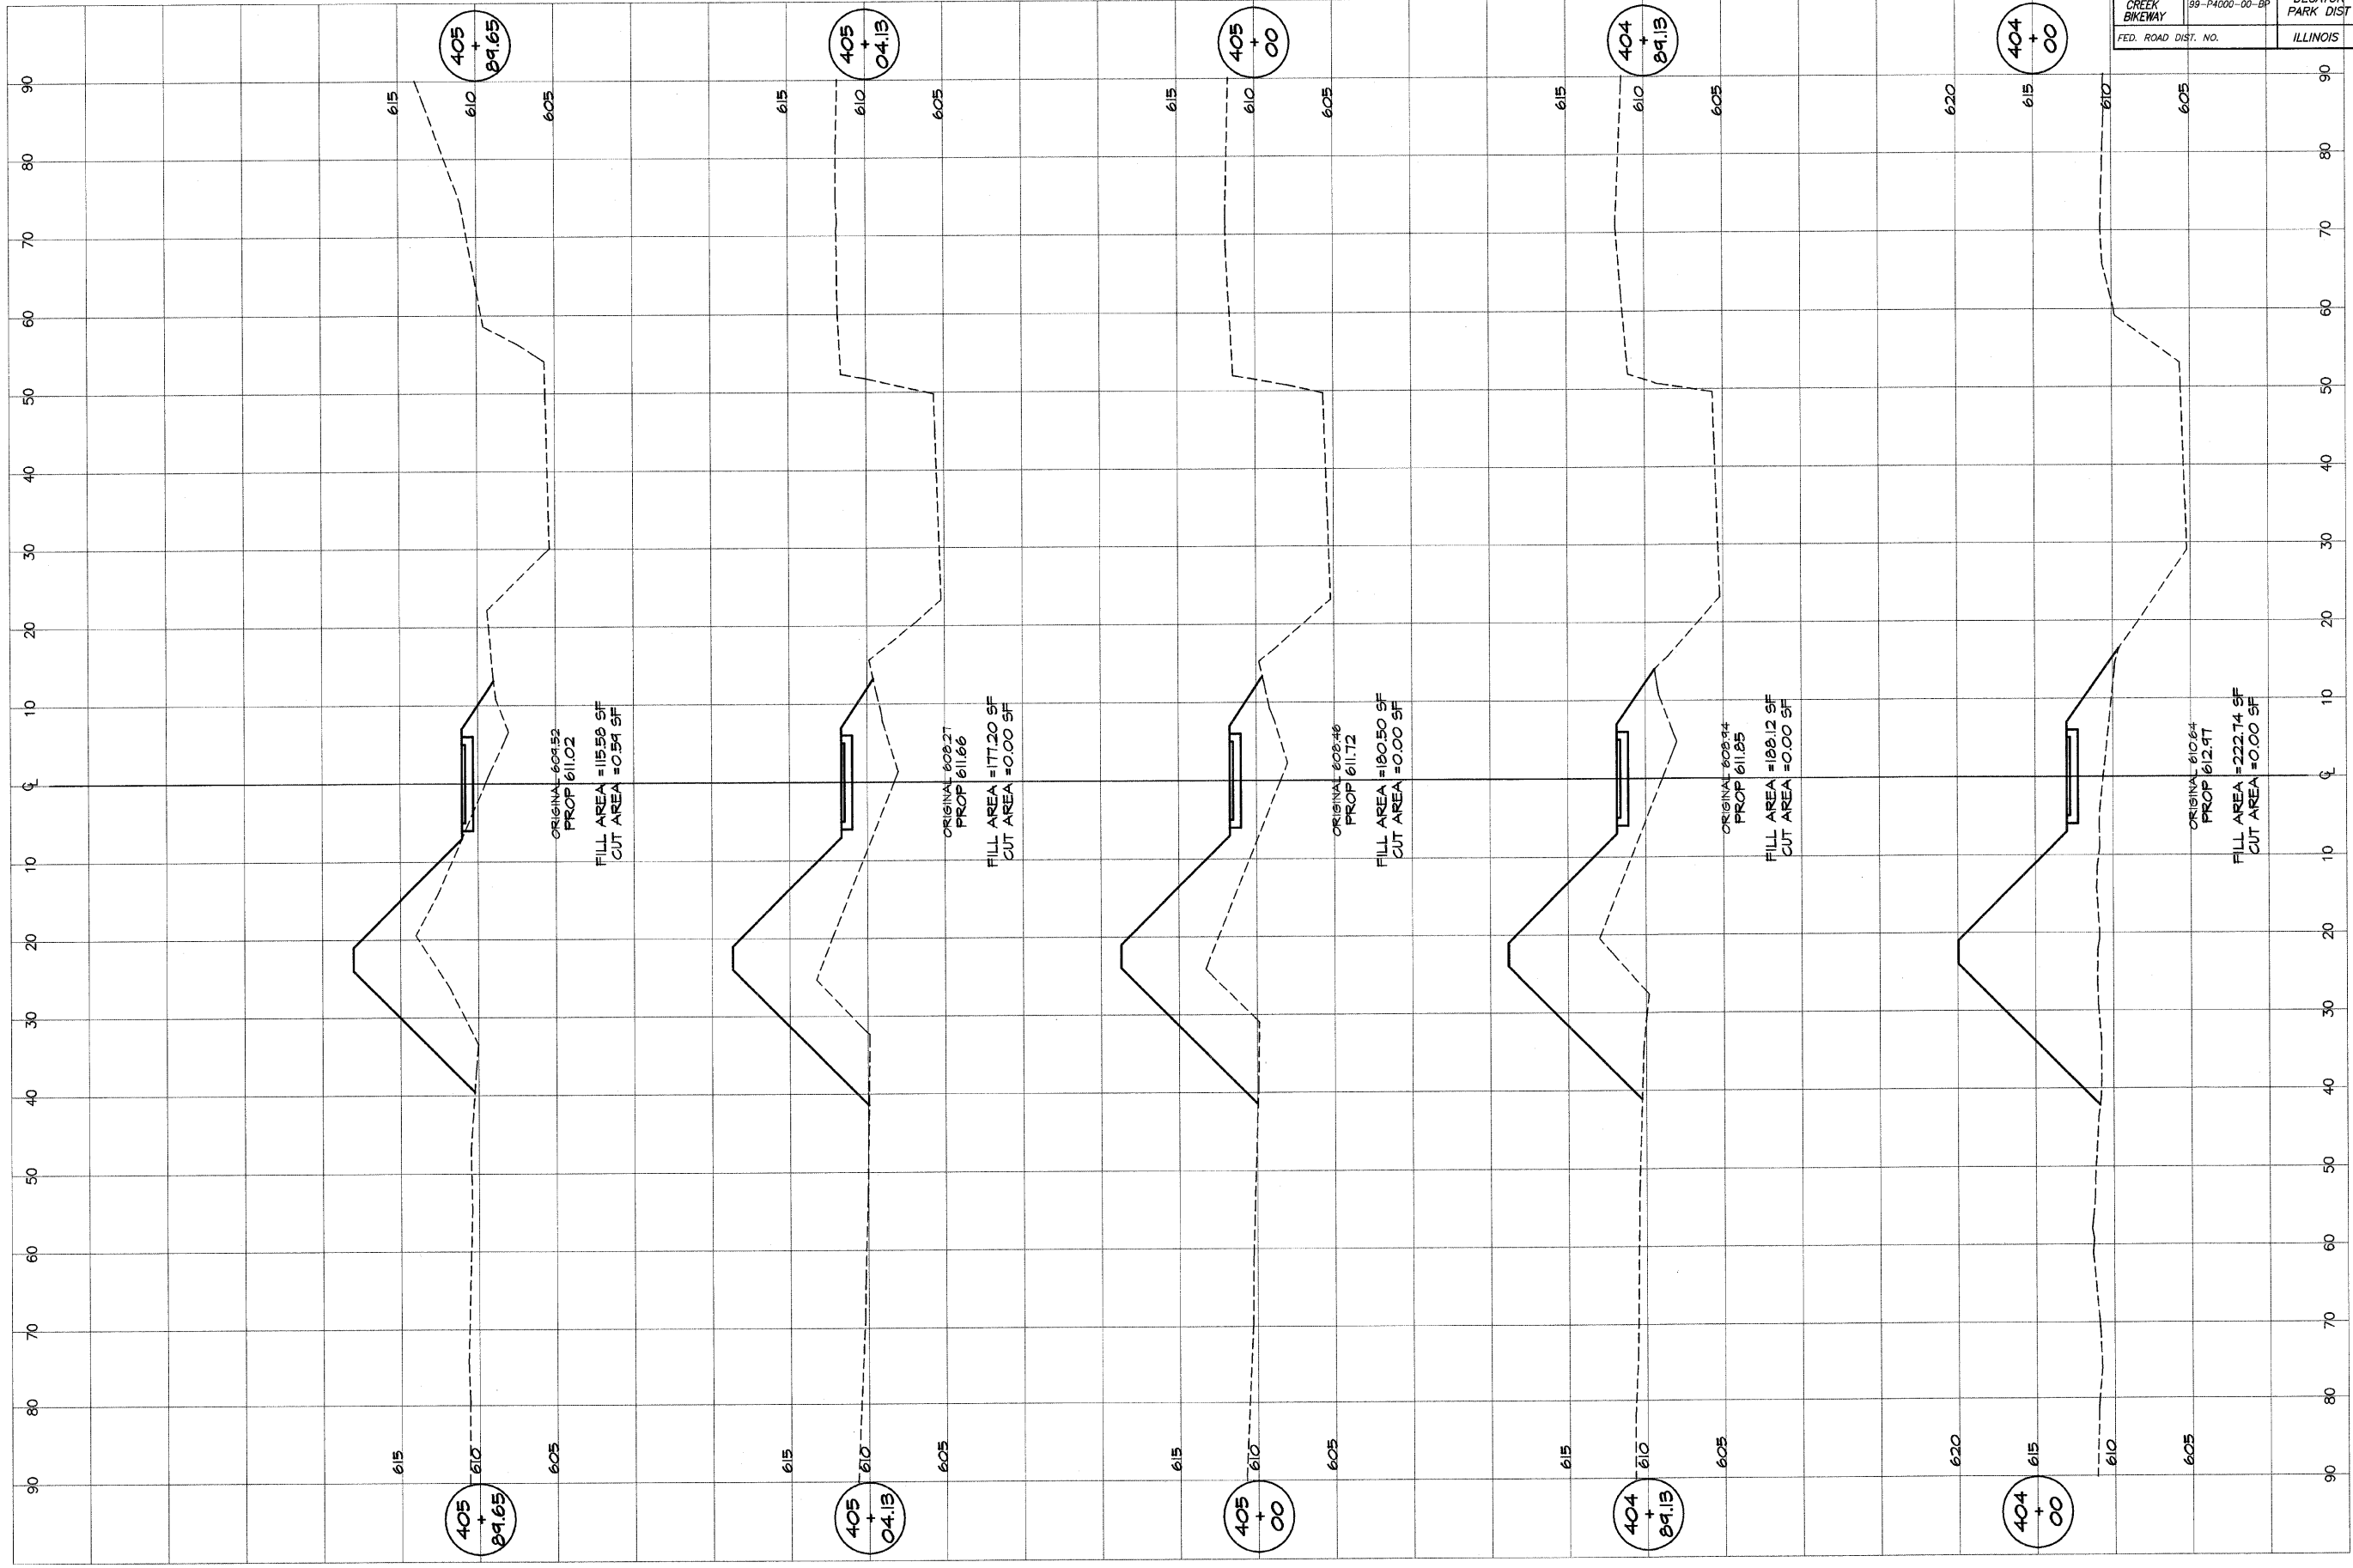

**BANKBRIDGE**  
**GEB** & ASSOCIATES, INC.  
 Consulting Engineers  
**MILANSKI**  
 1000 W. TAYLOR ST. SUITE 100  
 DECATUR, ILLINOIS 62521  
 Phone: 314-397-1250

DESIGNED	SCALE	REVISIONS
MHP	as noted	NO.   BY   DATE
PM/ls	DATE: Jan 2004	
FIELD BOOK	JOB NO. 99049	
XXX		

**DECATUR PARK DISTRICT**  
 STEVENS CREEK BIKEWAY - PHASE I  
 CROSS SECTIONS  
 SUMMIT TO GREENDELL