
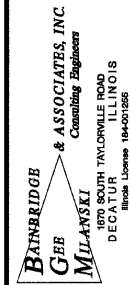


ROUTE NO. STEVENS CREEK BIKEWAY	SECTION 99-P4000-00-BP	CITY DECATUR PARK DIST	TOTAL SHEETS 145	SHEET NO. 122
ROAD DIST. NO.		ILLINOIS	PROJECT TE-000(27)	

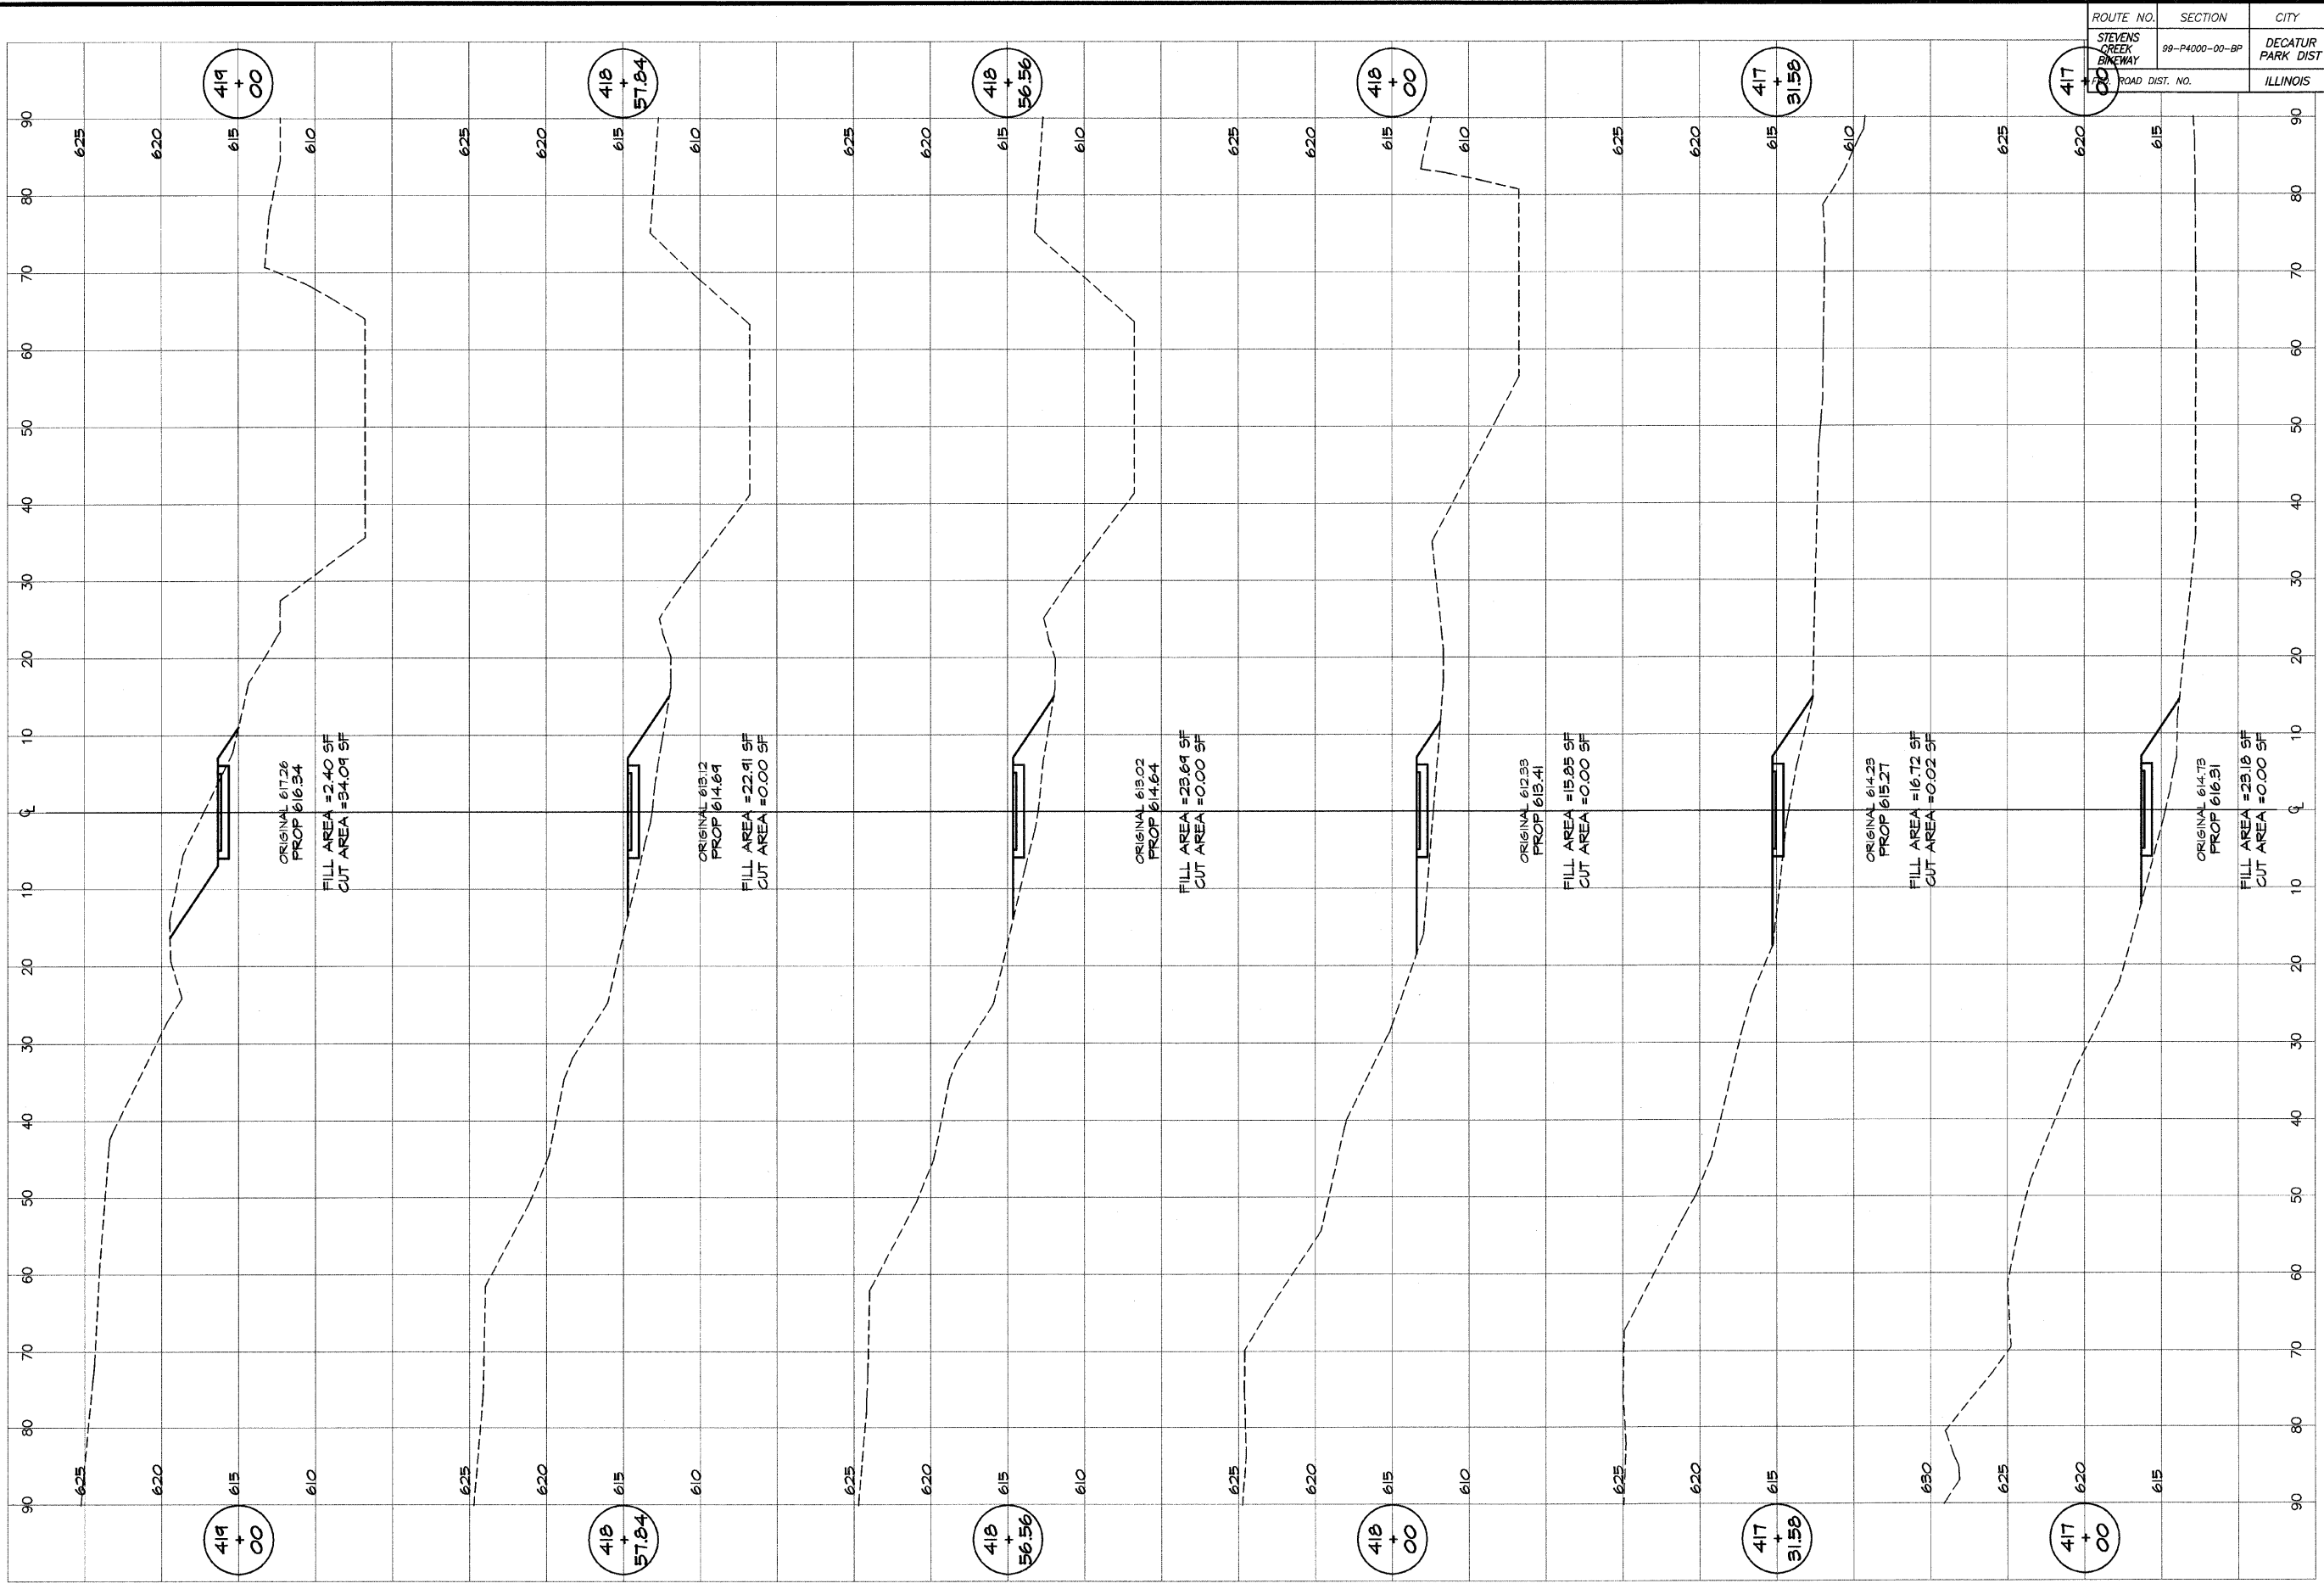

REVISIONS	NO.	BY	DATE

DESIGNED MHP	SCALE as noted
DRAWN P Mills	DATE Jan 2004
FIELD BOOK XXX	JOB NO. 99094

**DECATUR PARK DISTRICT**  
STEVENS CREEK BIKEWAY - PHASE I  
CROSS SECTIONS  
SUMMIT TO GREENDELL