


ROUTE NO. STEVENS CREEK BIKEWAY	SECTION 99-P4000-00-0P	CITY DECATUR PARK DIST	TOTAL SHEETS 145	SHEET NO. 124
ROAD DIST. NO.		ILLINOIS	PROJECT TE-0007(27)	

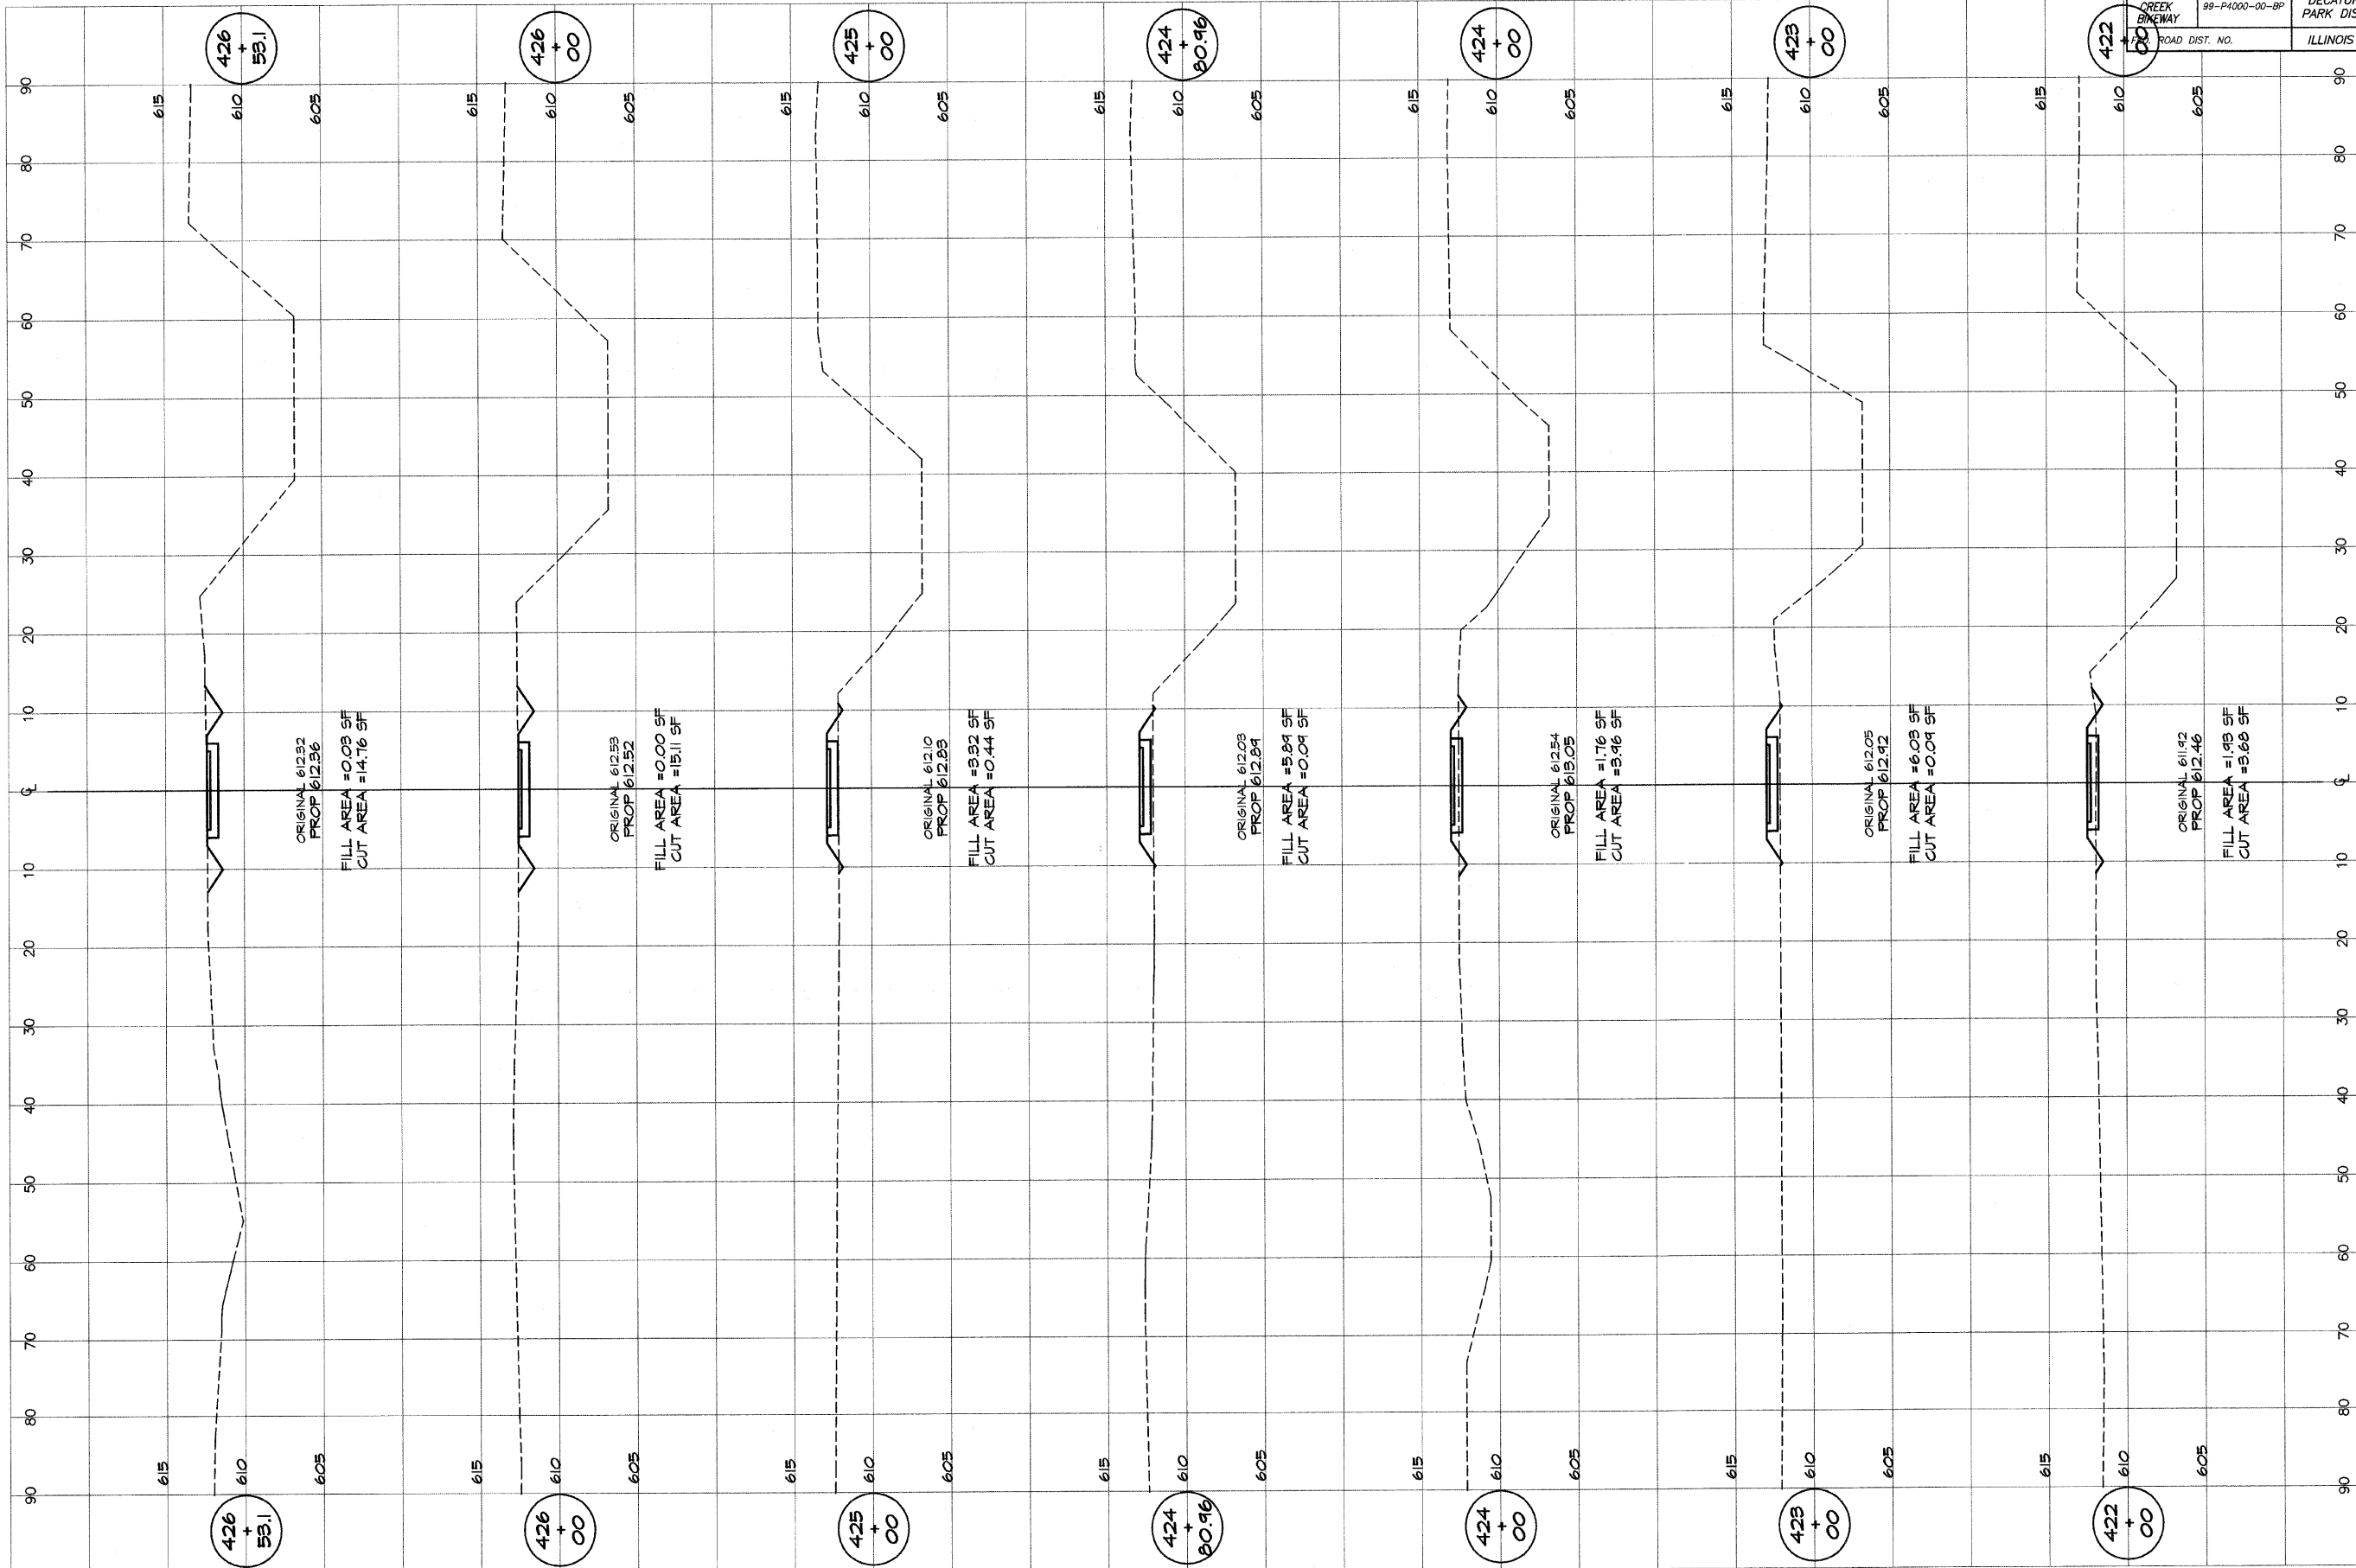

BAINBRIDGE & ASSOCIATES, INC.
GEB
MULANSKI
 Consulting Engineers
 1100 W. TAYLOR ROAD
 DECATUR, ILLINOIS
 60155

DESIGNED	SCALE	REVISIONS
MHP	as noted	NO. BY DATE
DRAWN	DATE	
P/m/ls	Jan 2004	
FIELD BOOK	JOB NO.	
XXX	41049	

DECATUR PARK DISTRICT
 STEVENS CREEK BIKEWAY - PHASE I
 CROSS SECTIONS
 SUMMIT TO GREENDELL