


ROUTE NO.	SECTION	CITY	TOTAL SHEETS	SHEET NO.
STEVENS CREEK BIKEWAY	99-P4000-00-BP	DECATUR PARK DIST	145	125
ROAD DIST. NO.	ILLINOIS	PROJECT	TE-0007(27)	

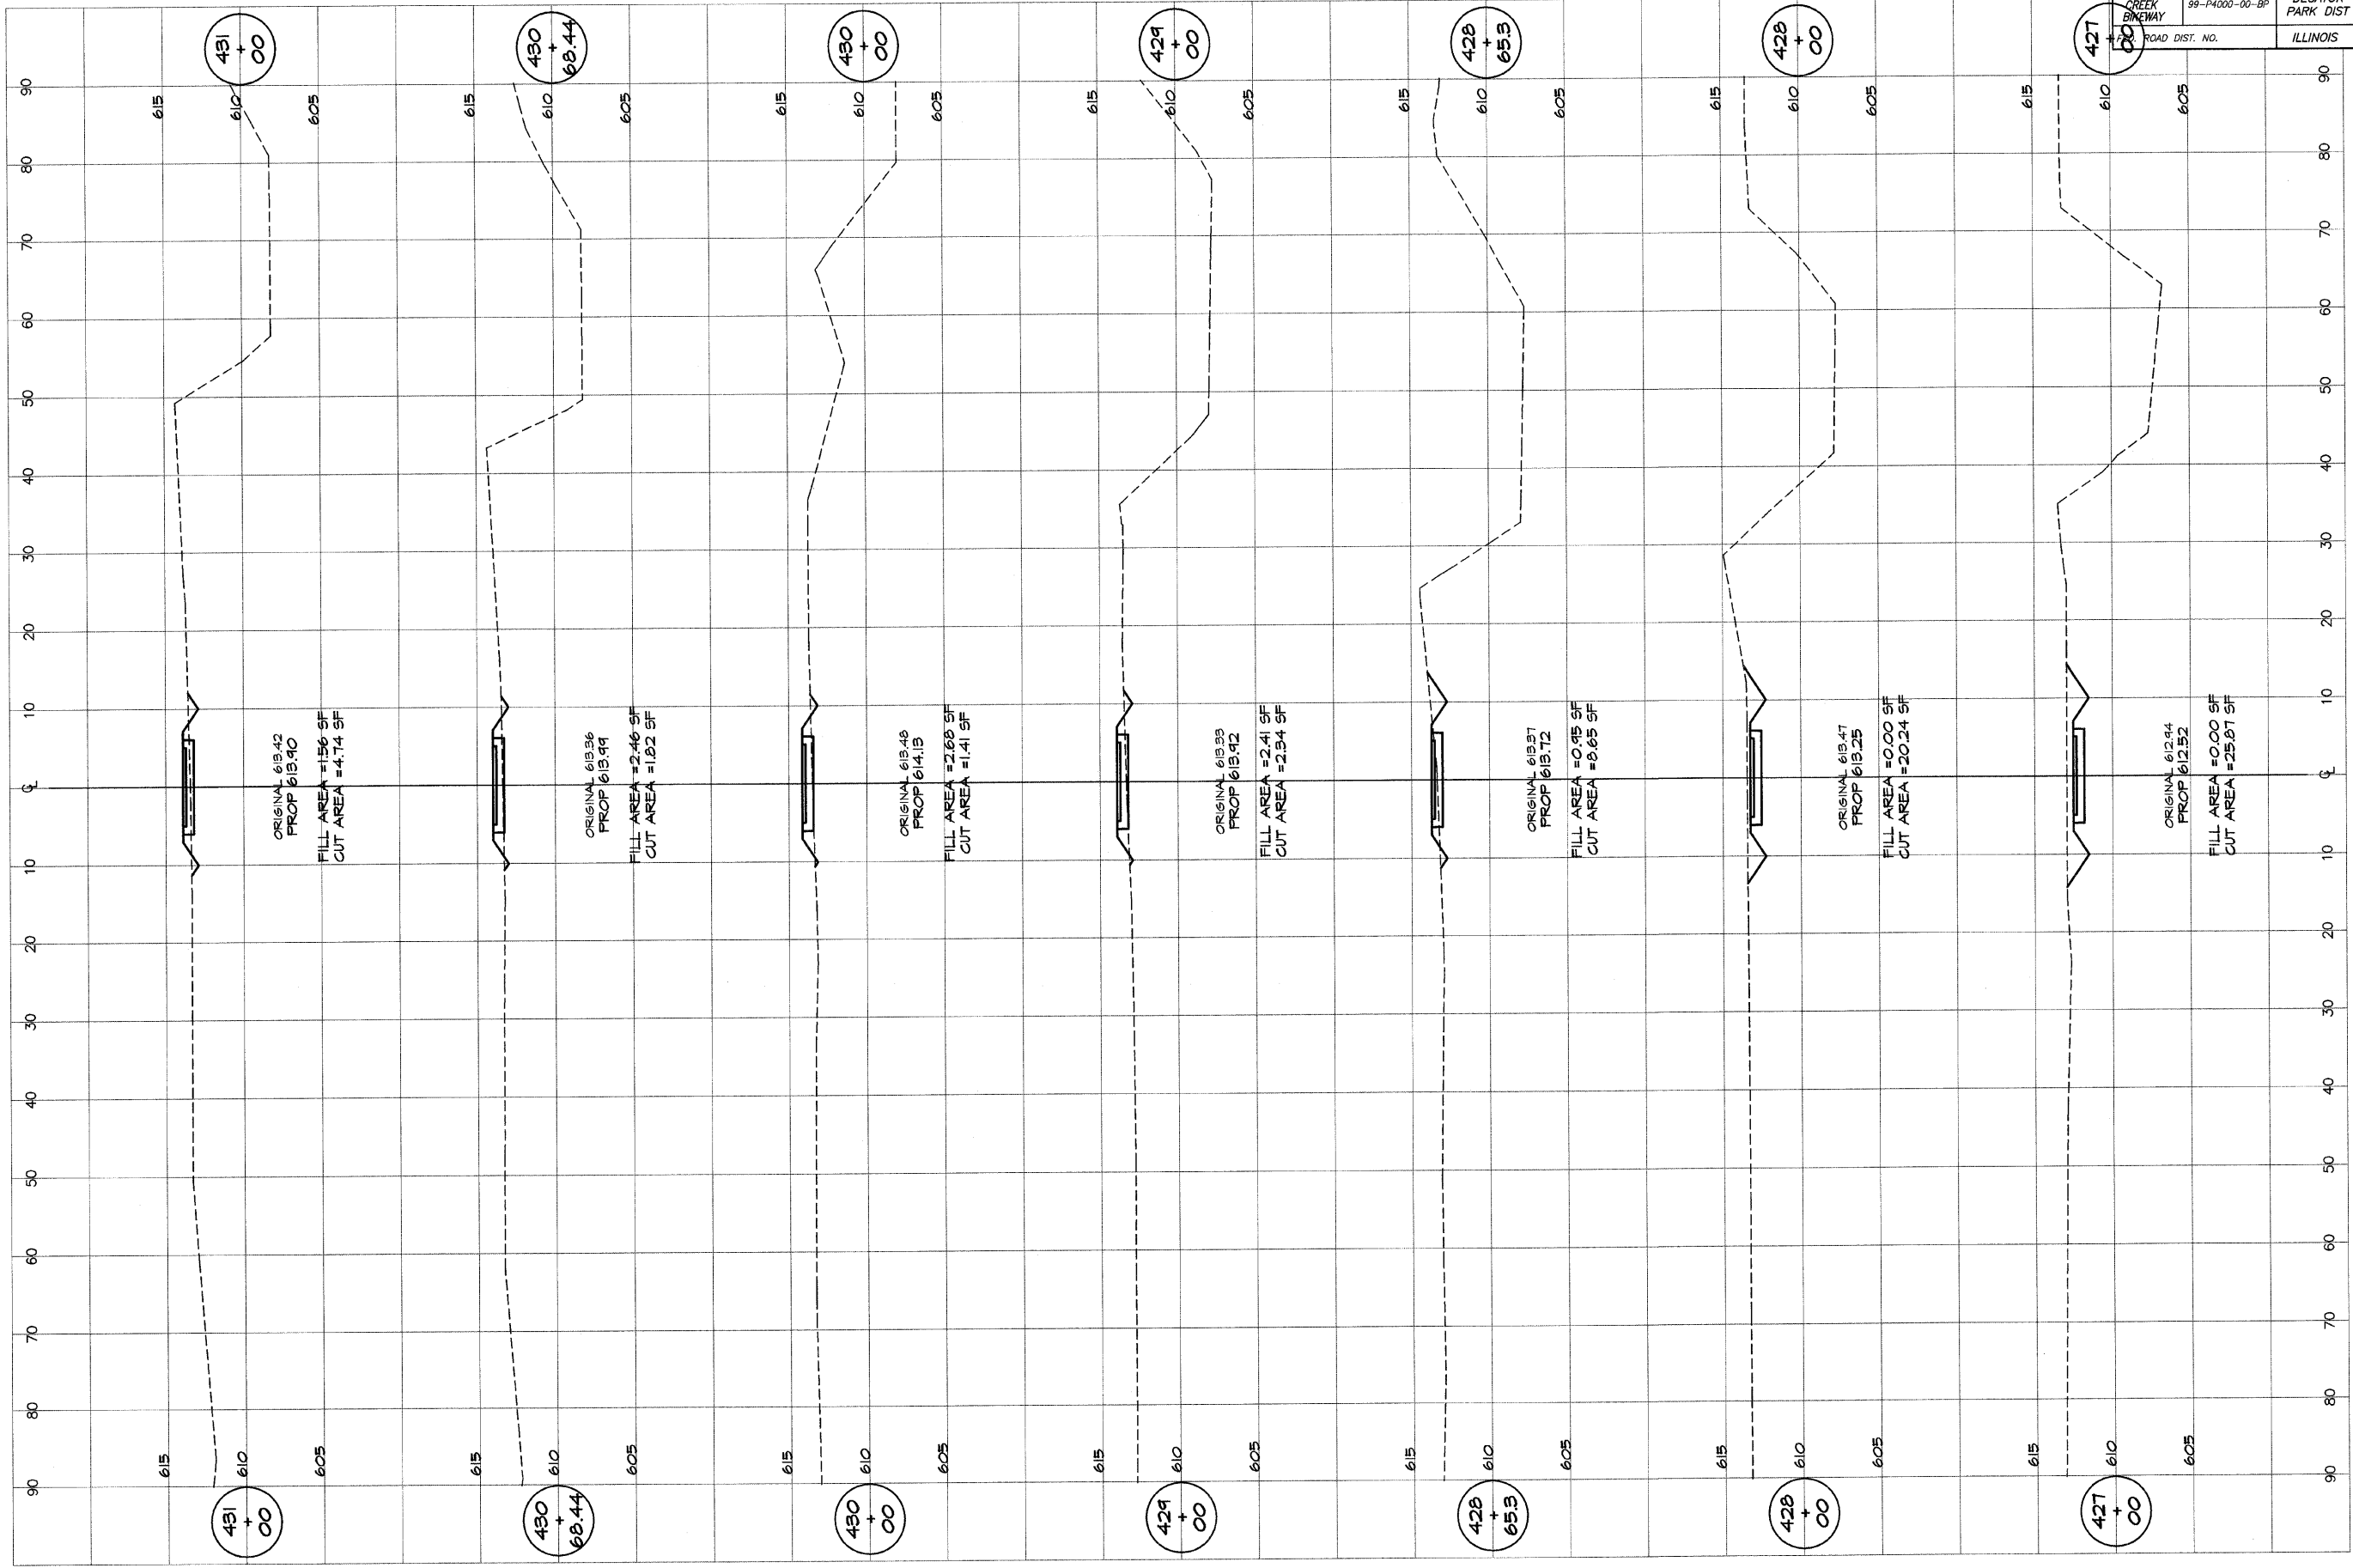

BAINBRIDGE
GEE
MILANSKI
 & ASSOCIATES, INC.
 Consulting Engineers
 1100 N. TAYLOR ROAD
 DECATUR, ILLINOIS
 Since License 18400282

REVISIONS	NO.	BY	DATE

DESIGNED	MHP	SCALE	as noted
DRAWN	P Mills	DATE	Jan 2004
FIELD BOOK	XXX	JOB NO.	99C09

DECATUR PARK DISTRICT
 STEVENS CREEK BIKEWAY - PHASE I
 CROSS SECTIONS
 SUMMIT TO GREENDELL