


ROUTE NO. STEVENS CREEK BIKEWAY FED. ROAD DIST.	SECTION SS-PA000-00-BP	CITY DECATUR PARK DIST	TOTAL SHEETS 145	SHEET NO. 126
ILLINOIS			PROJECT TE-0007(27)	

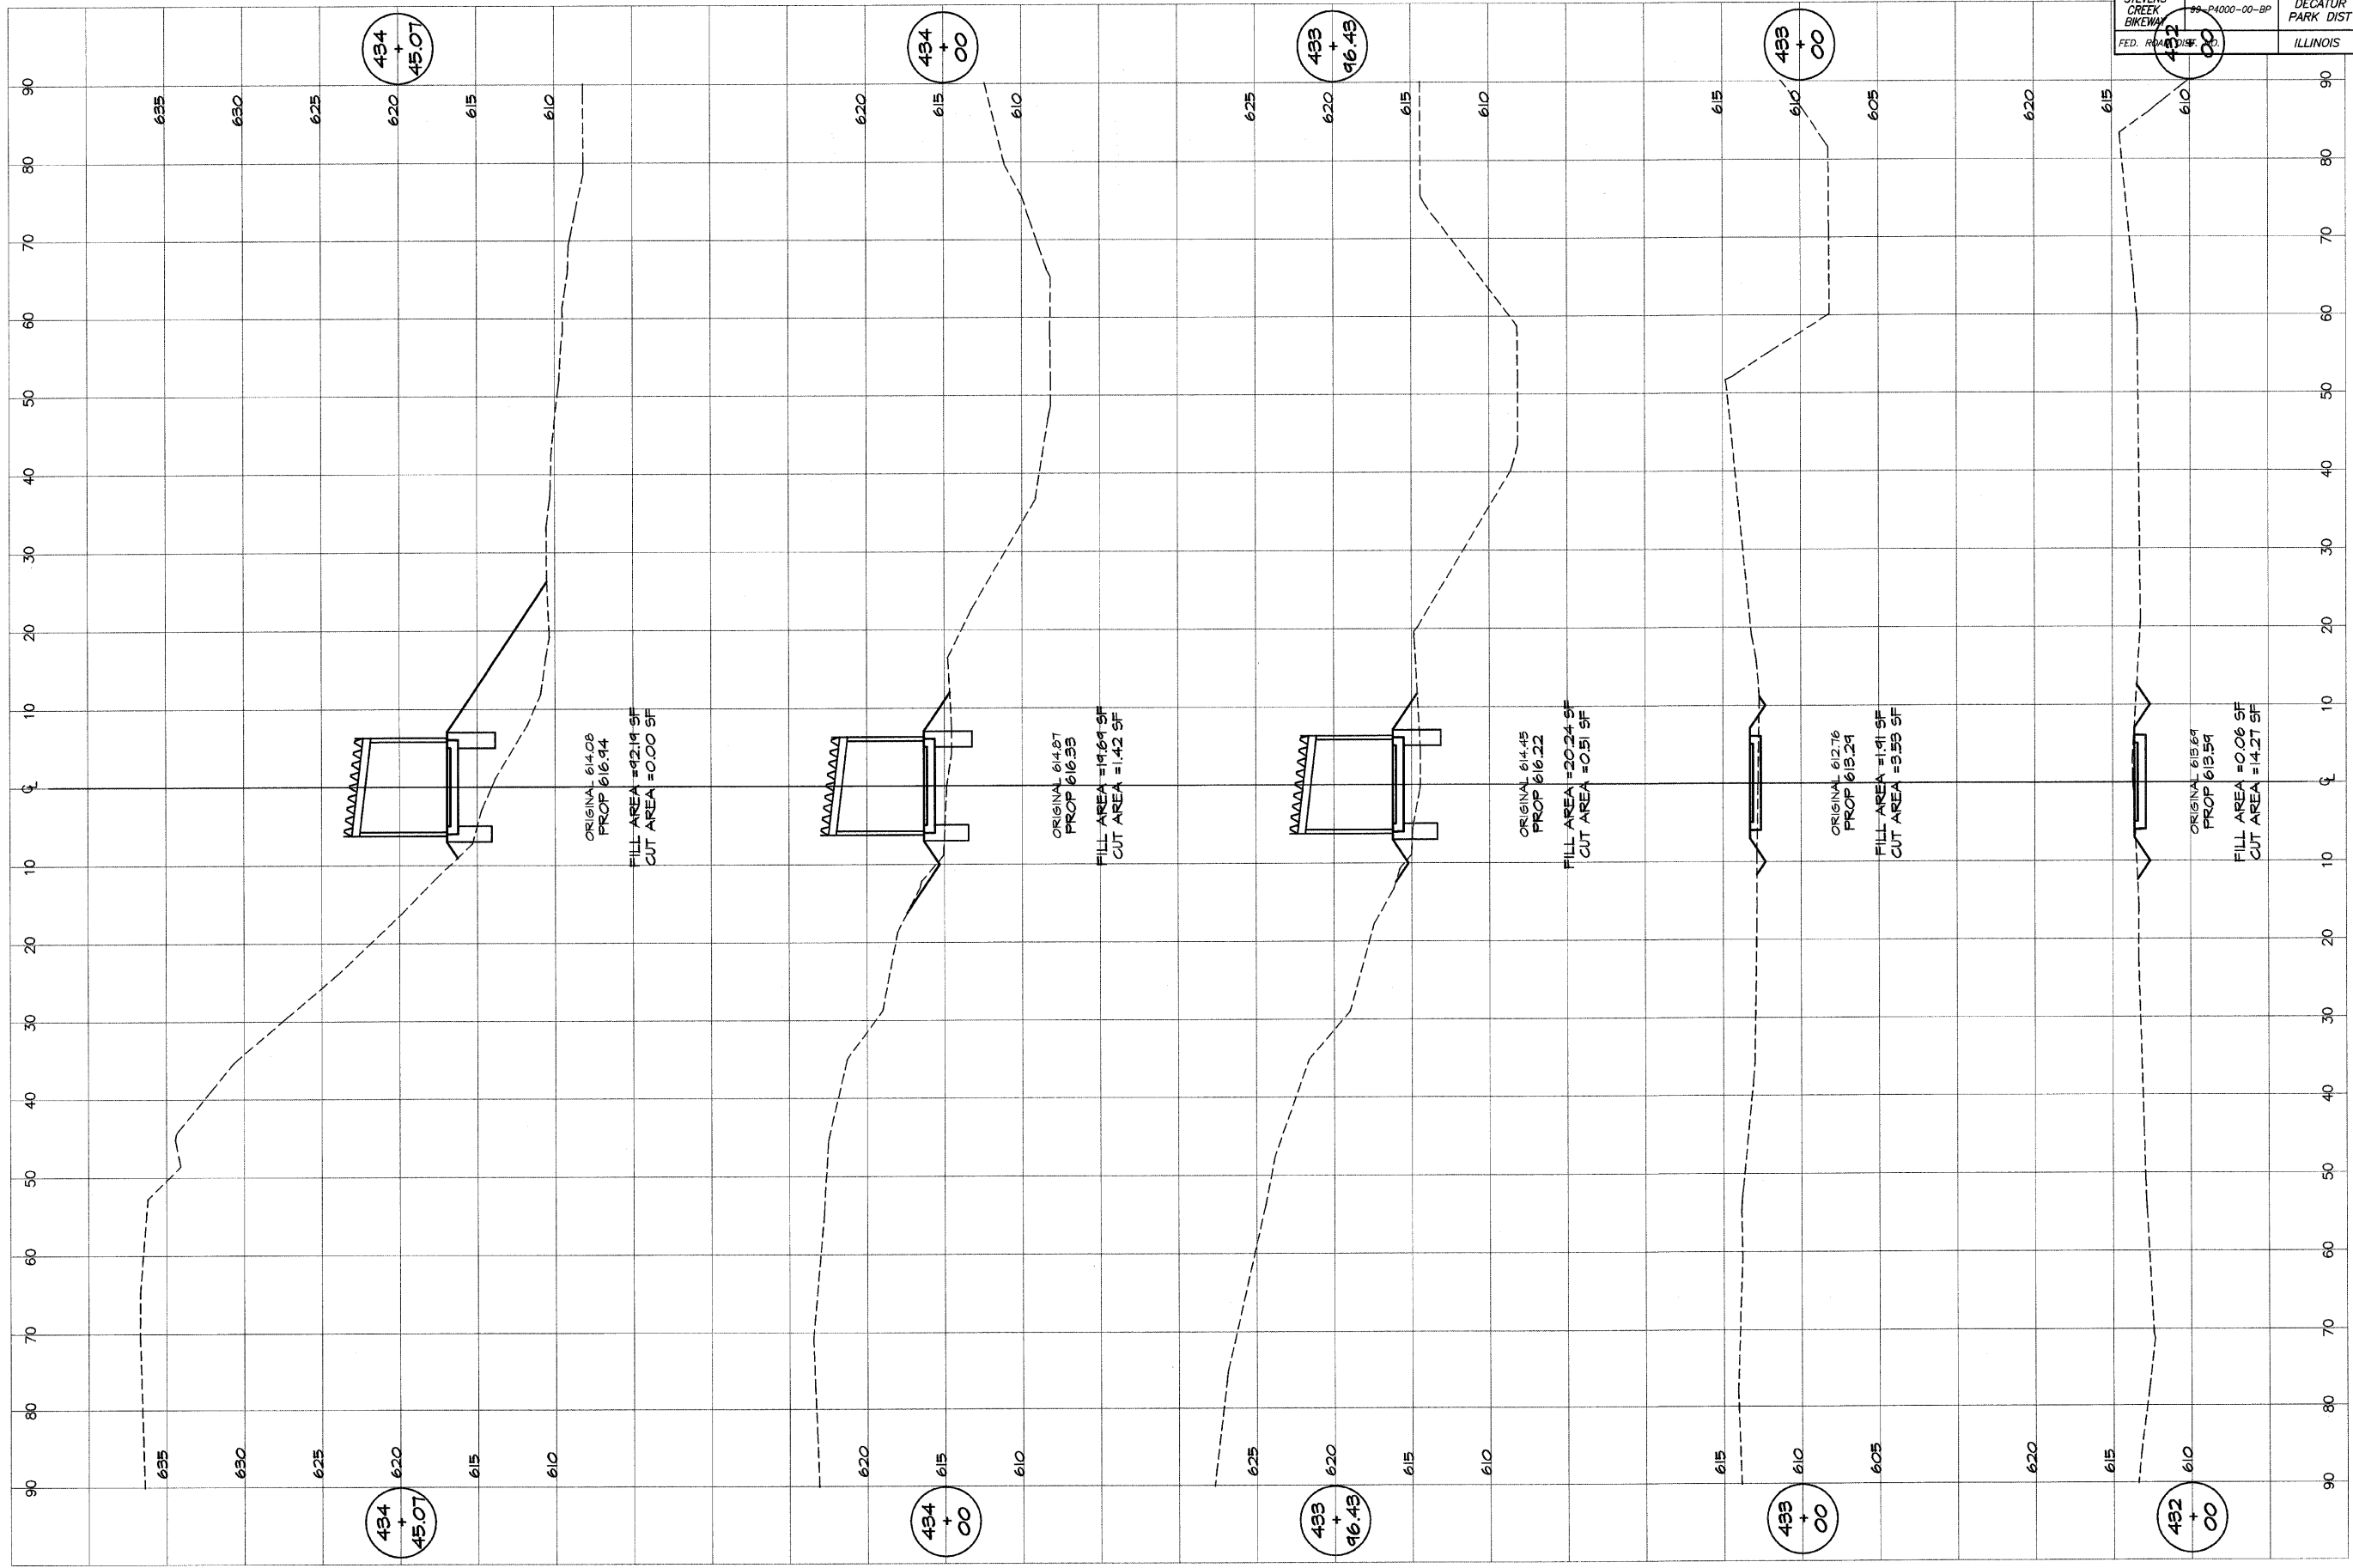

BAINBRIDGE & ASSOCIATES, INC.
GEB MILANSKI
 Consulting Engineers
 600 FOUR THUNDERBOLT ROAD
 DECATUR, ILLINOIS
 60155-1844

DESIGNED	SCALE	REVISIONS
MHP	as noted	
DRN	DATE	NO. BY DATE
P. mills	Jan 2004	
FIELD BOOK	JOB NO.	
XXX	49094	

DECATUR PARK DISTRICT
 STEVENS CREEK BIKEWAY - PHASE I
 CROSS SECTIONS
 SUMMIT TO GREENDELL