


ROUTE NO.	SECTION	CITY	TOTAL SHEETS	SHEET NO.
STEVENS CREEK BIKEWAY	99-P4000-00-BP	DECATUR PARK DIST	145	127
FED. ROAD DIST. NO.	ILLINOIS		PROJECT TE-0007(27)	

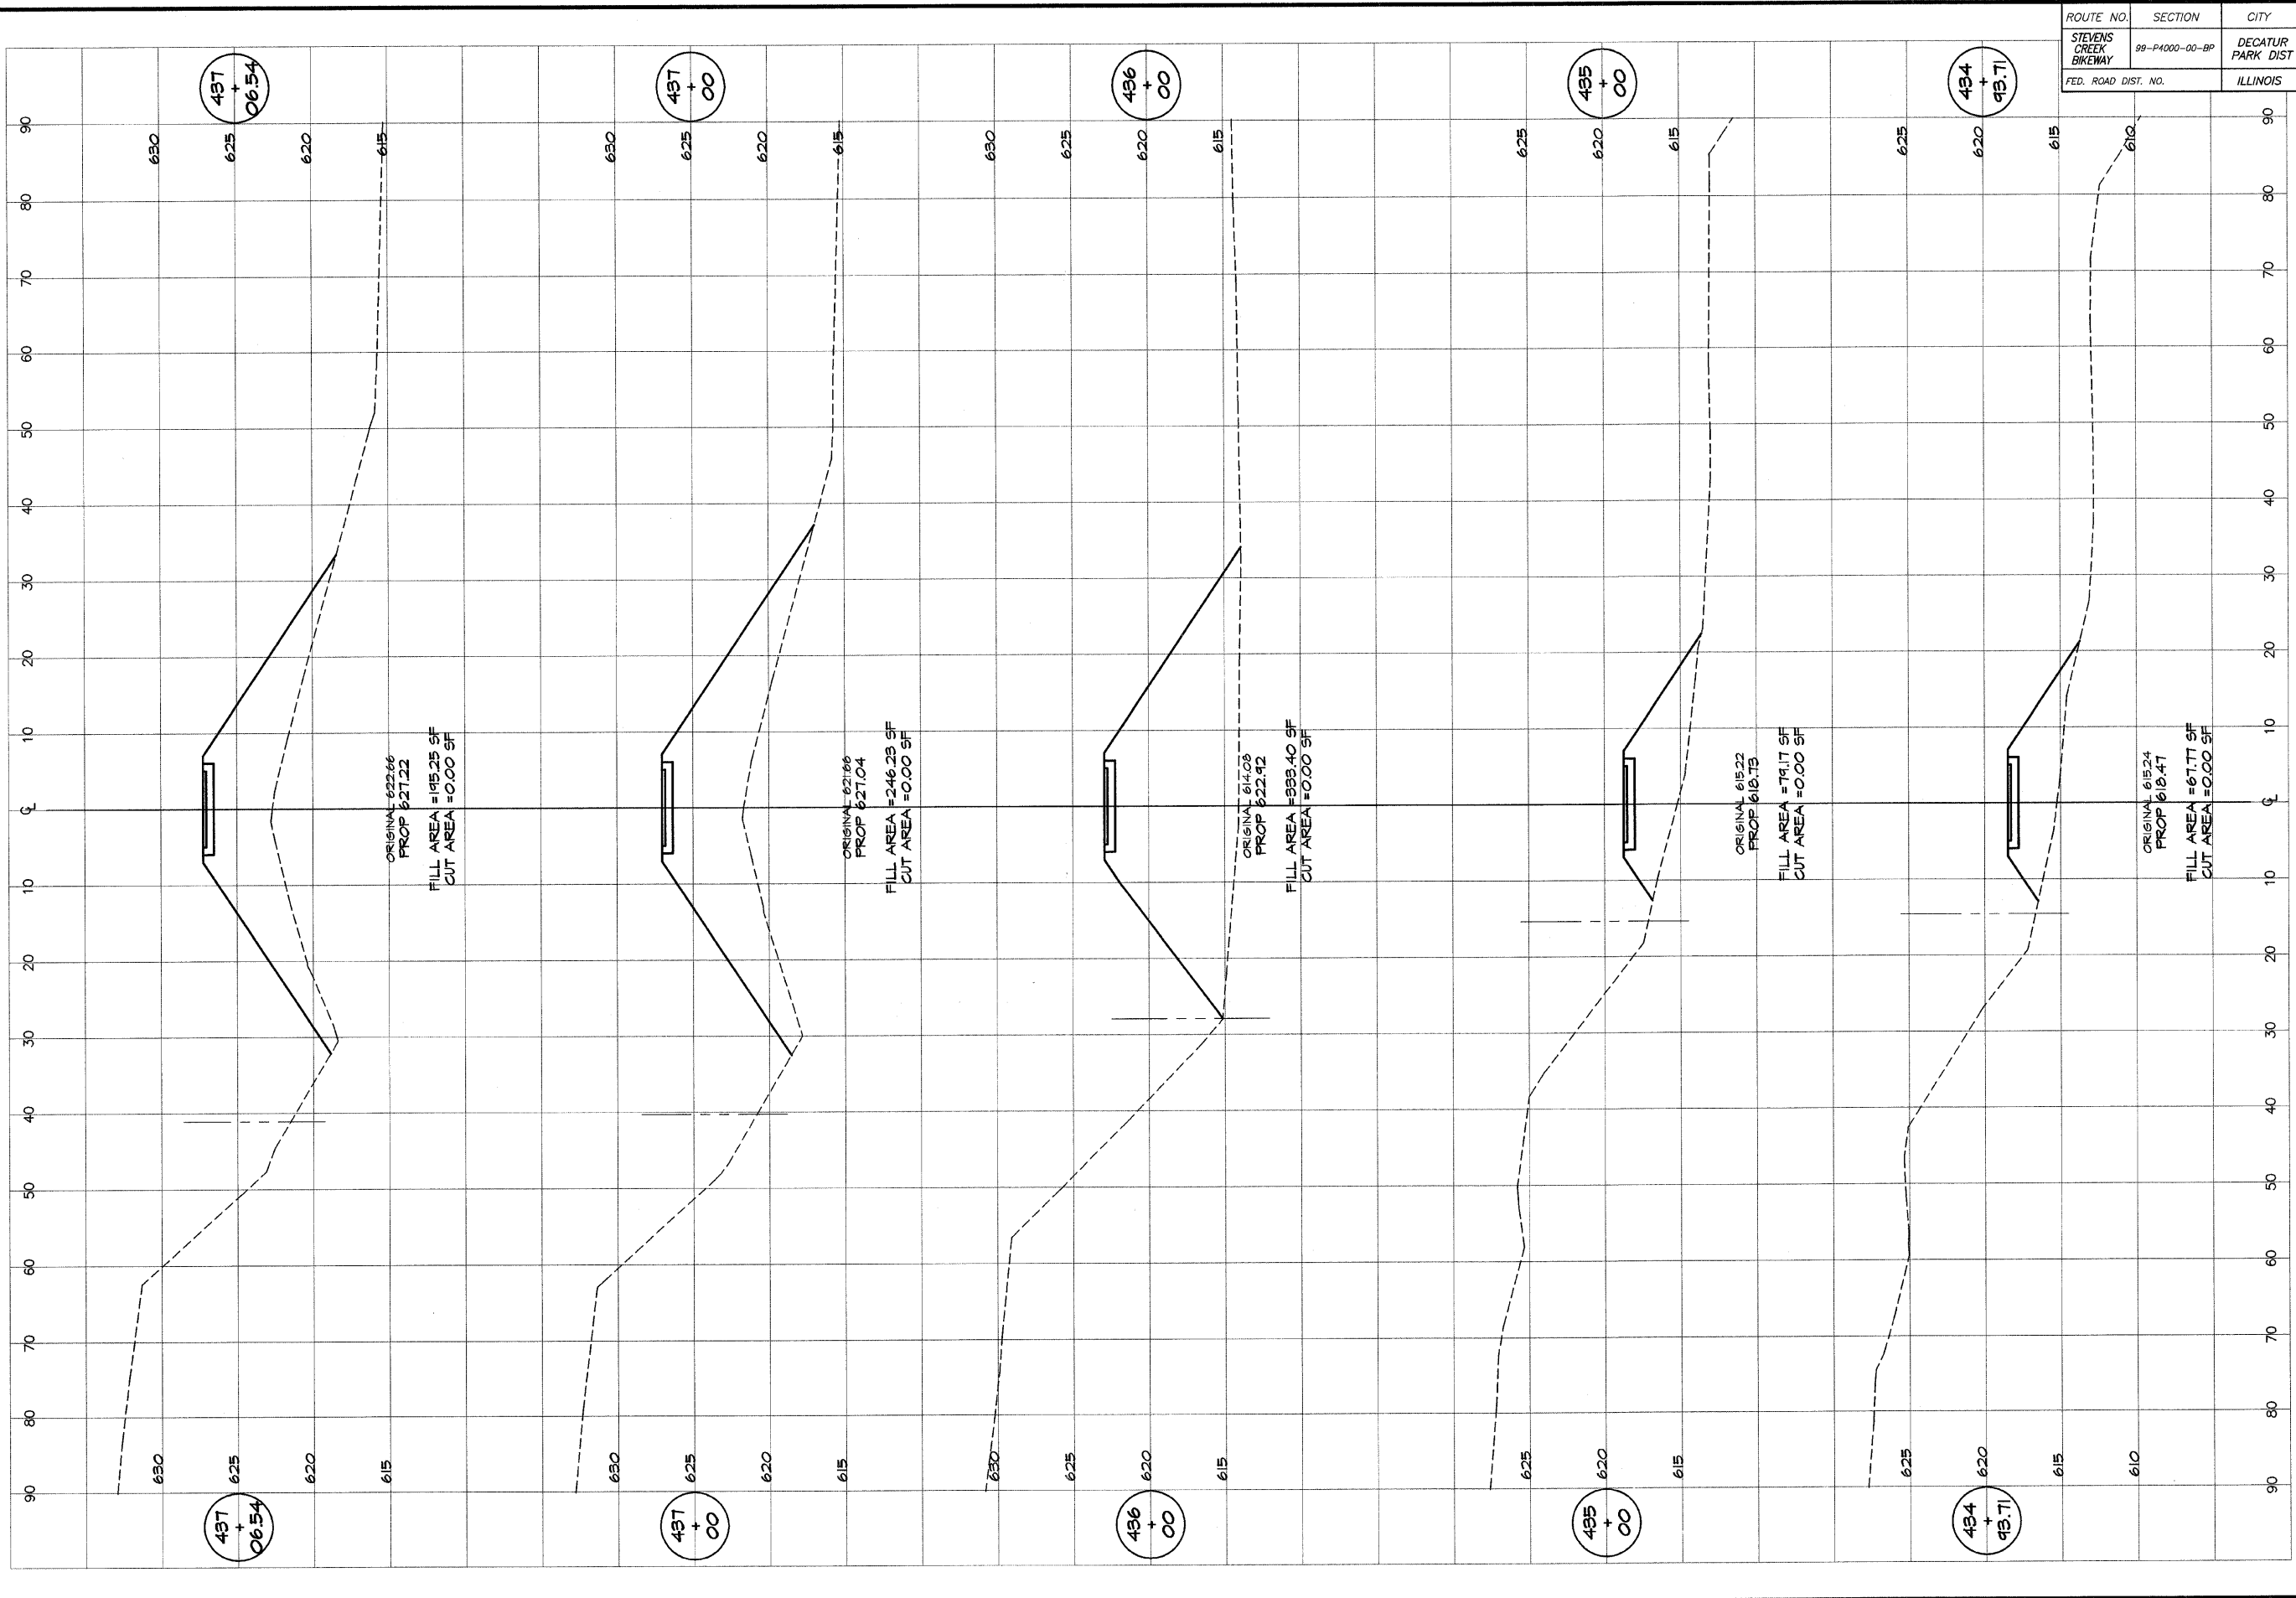

**BAINBRIDGE & ASSOCIATES, INC.**  
*GEE*  
**MILANSKI** CONSULTING ENGINEERS  
 1000 W. TWIN CREEK ROAD  
 DECATUR, ILLINOIS 60155  
 State License 184-007856

REVISIONS	SCALE	DESIGNED
NO.	BY	DATE
	as noted	MJP
	DATE	DRAWN
	Jan 2004	P Millis
	JOB NO.	FIELD BOOK
	491044	XXX

**DECATUR PARK DISTRICT**  
 STEVENS CREEK BIKEWAY - PHASE I  
 CROSS SECTIONS  
 SUMMIT TO GREENDELL