


ROUTE NO.	SECTION	CITY	TOTAL SHEETS	SHEET NO.
STEVENS CREEK BIKEWAY	99-P4000-00-BP	DECATUR PARK DIST	145	128
FED. ROAD DIST. NO.	ILLINOIS		PROJECT TE-0007(27)	

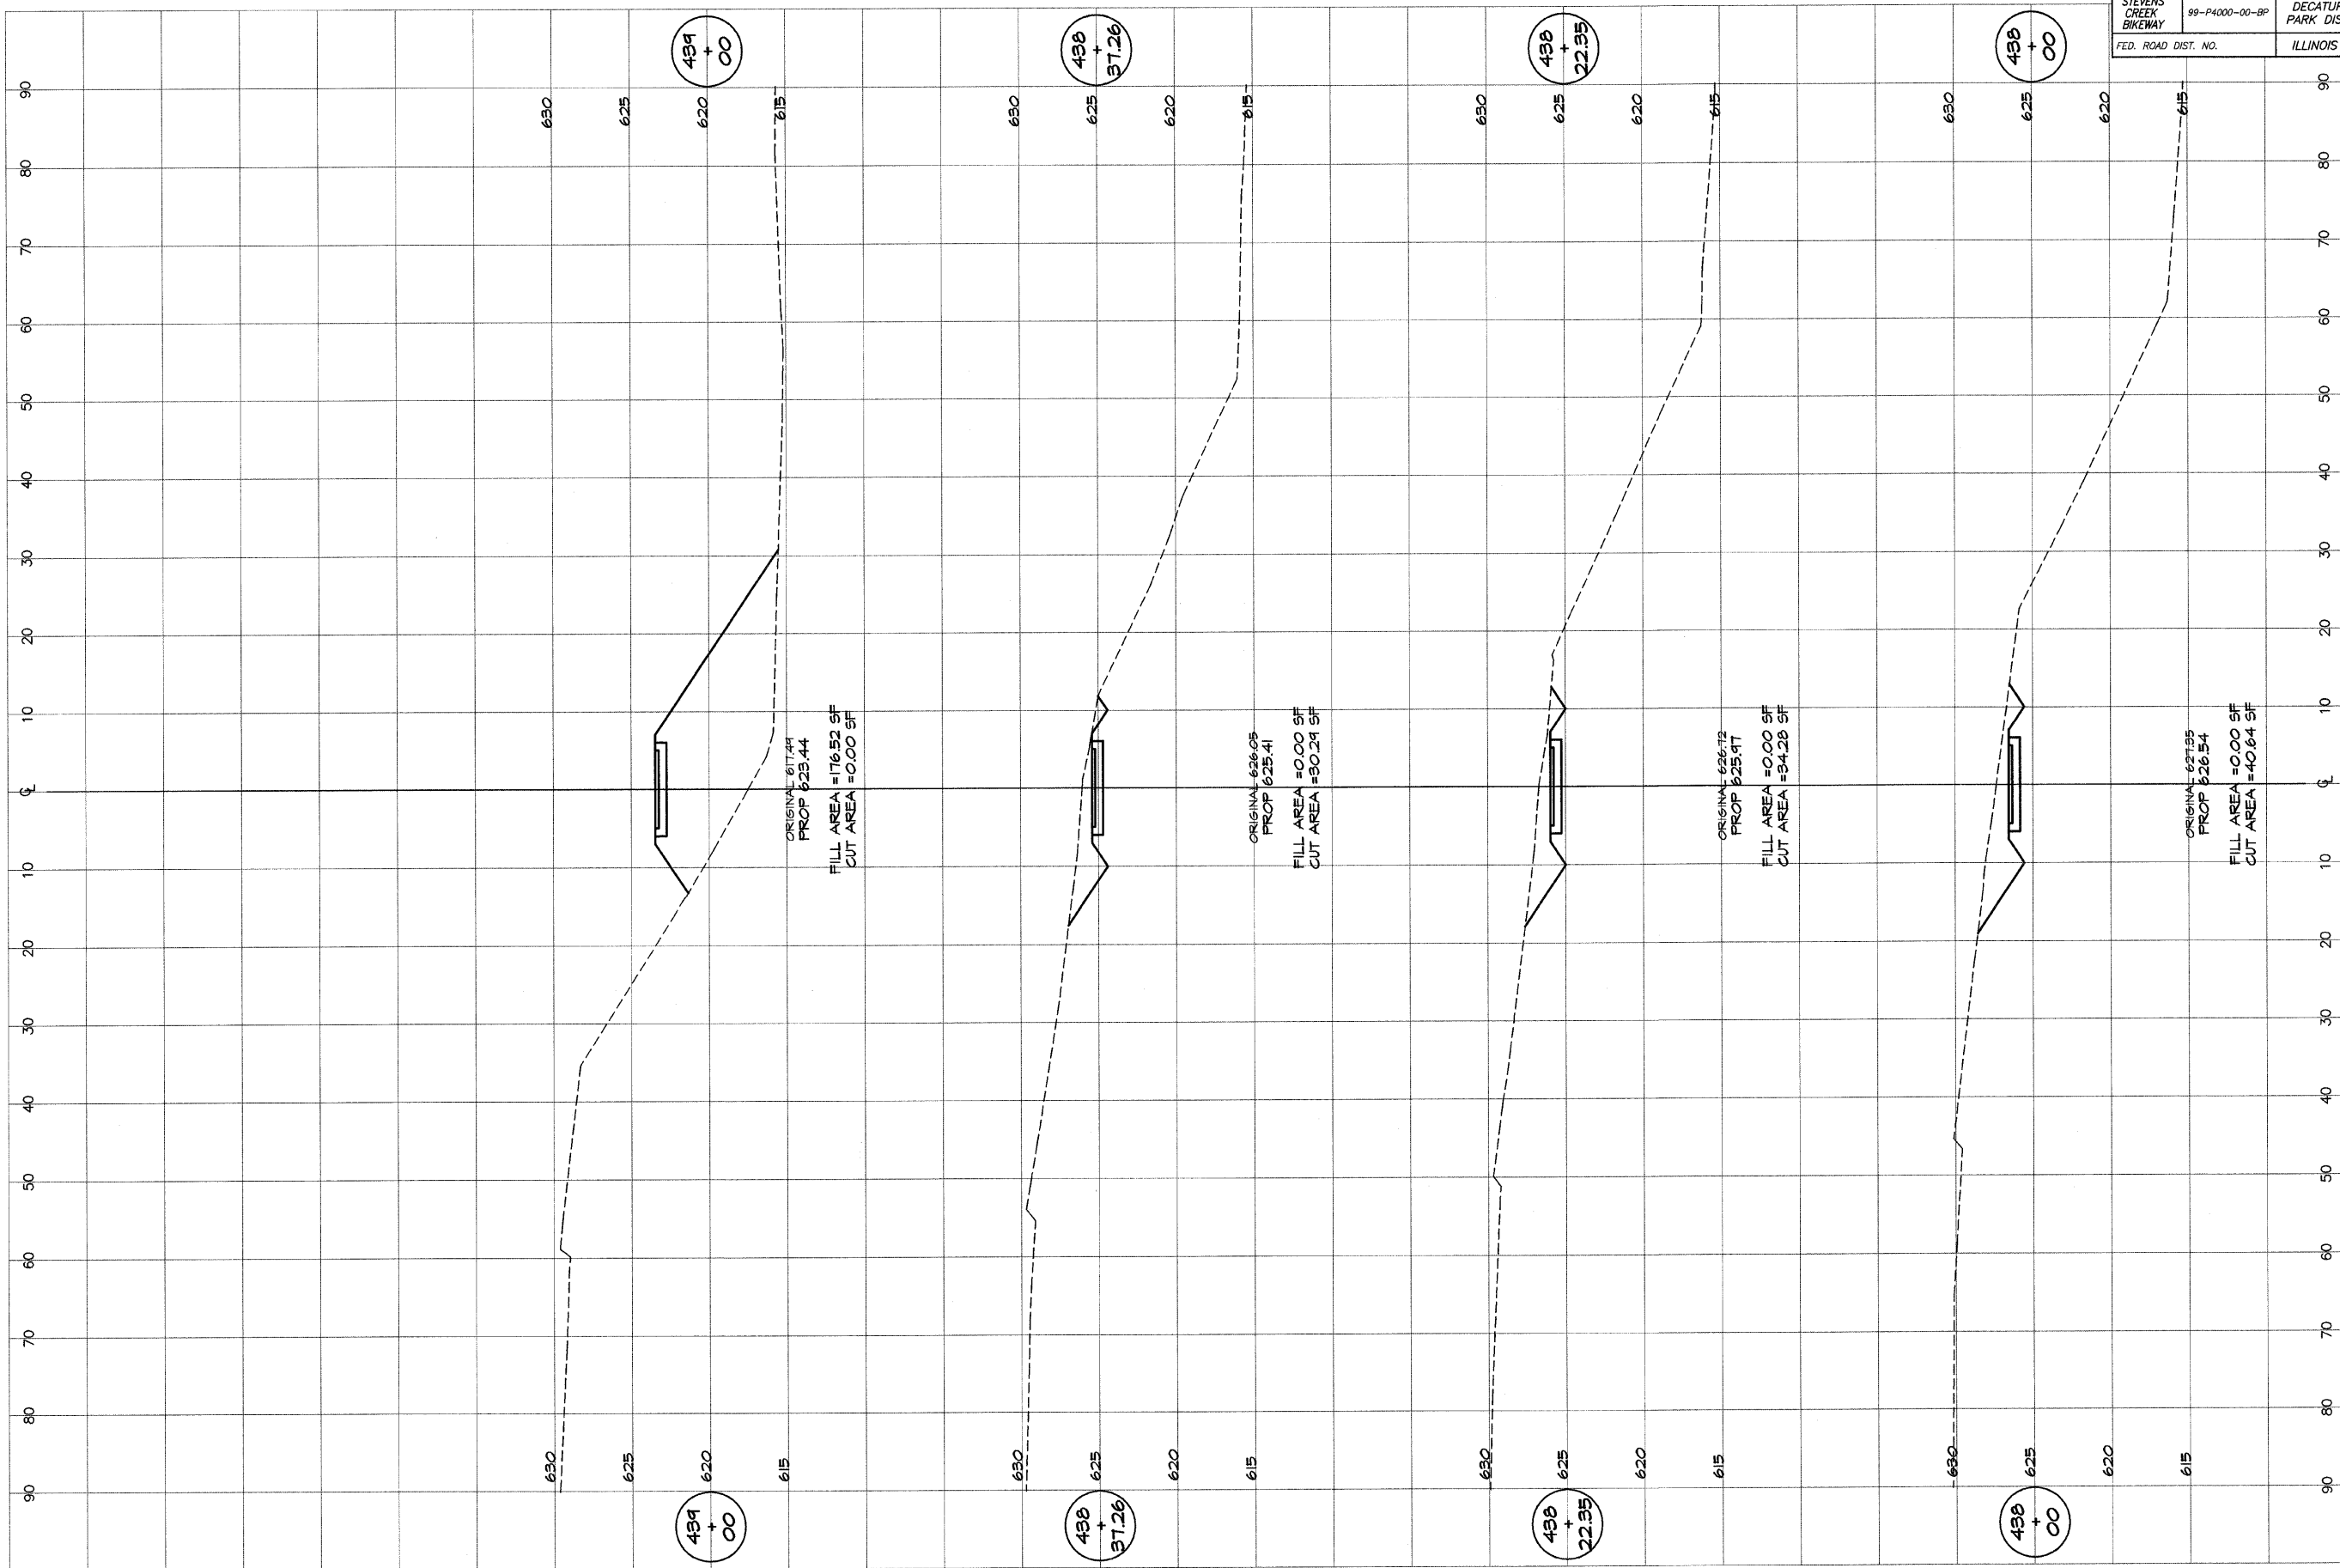

BAINBRIDGE & ASSOCIATES, INC.
GJB
MILLIKENSKI
 Consulting Engineers
 1101 W. TAYLORVILLE ROAD
 DECATUR, ILLINOIS 62526
 State License 184-001285

REVISIONS	
NO.	DATE

DESIGNED	SCALE
MHP	as noted
DRAWN	DATE
P Mills	Jan 2004
FIELD BOOK	JOB NO.
XXX	99C094

DECATUR PARK DISTRICT
STEVENS CREEK BIKEWAY - PHASE I
CROSS SECTIONS
SUMMIT TO GREENDELL