


| | | | | |
|-----------------------|----------------|-------------------|---------------------|-----------|
| ROUTE NO. | SECTION | CITY | TOTAL SHEETS | SHEET NO. |
| STEVENS CREEK BIKEWAY | 99-P4000-00-BP | DECATUR PARK DIST | 145 | 129 |
| FED. ROAD DIST. NO. | ILLINOIS | | PROJECT TE-0007(27) | |

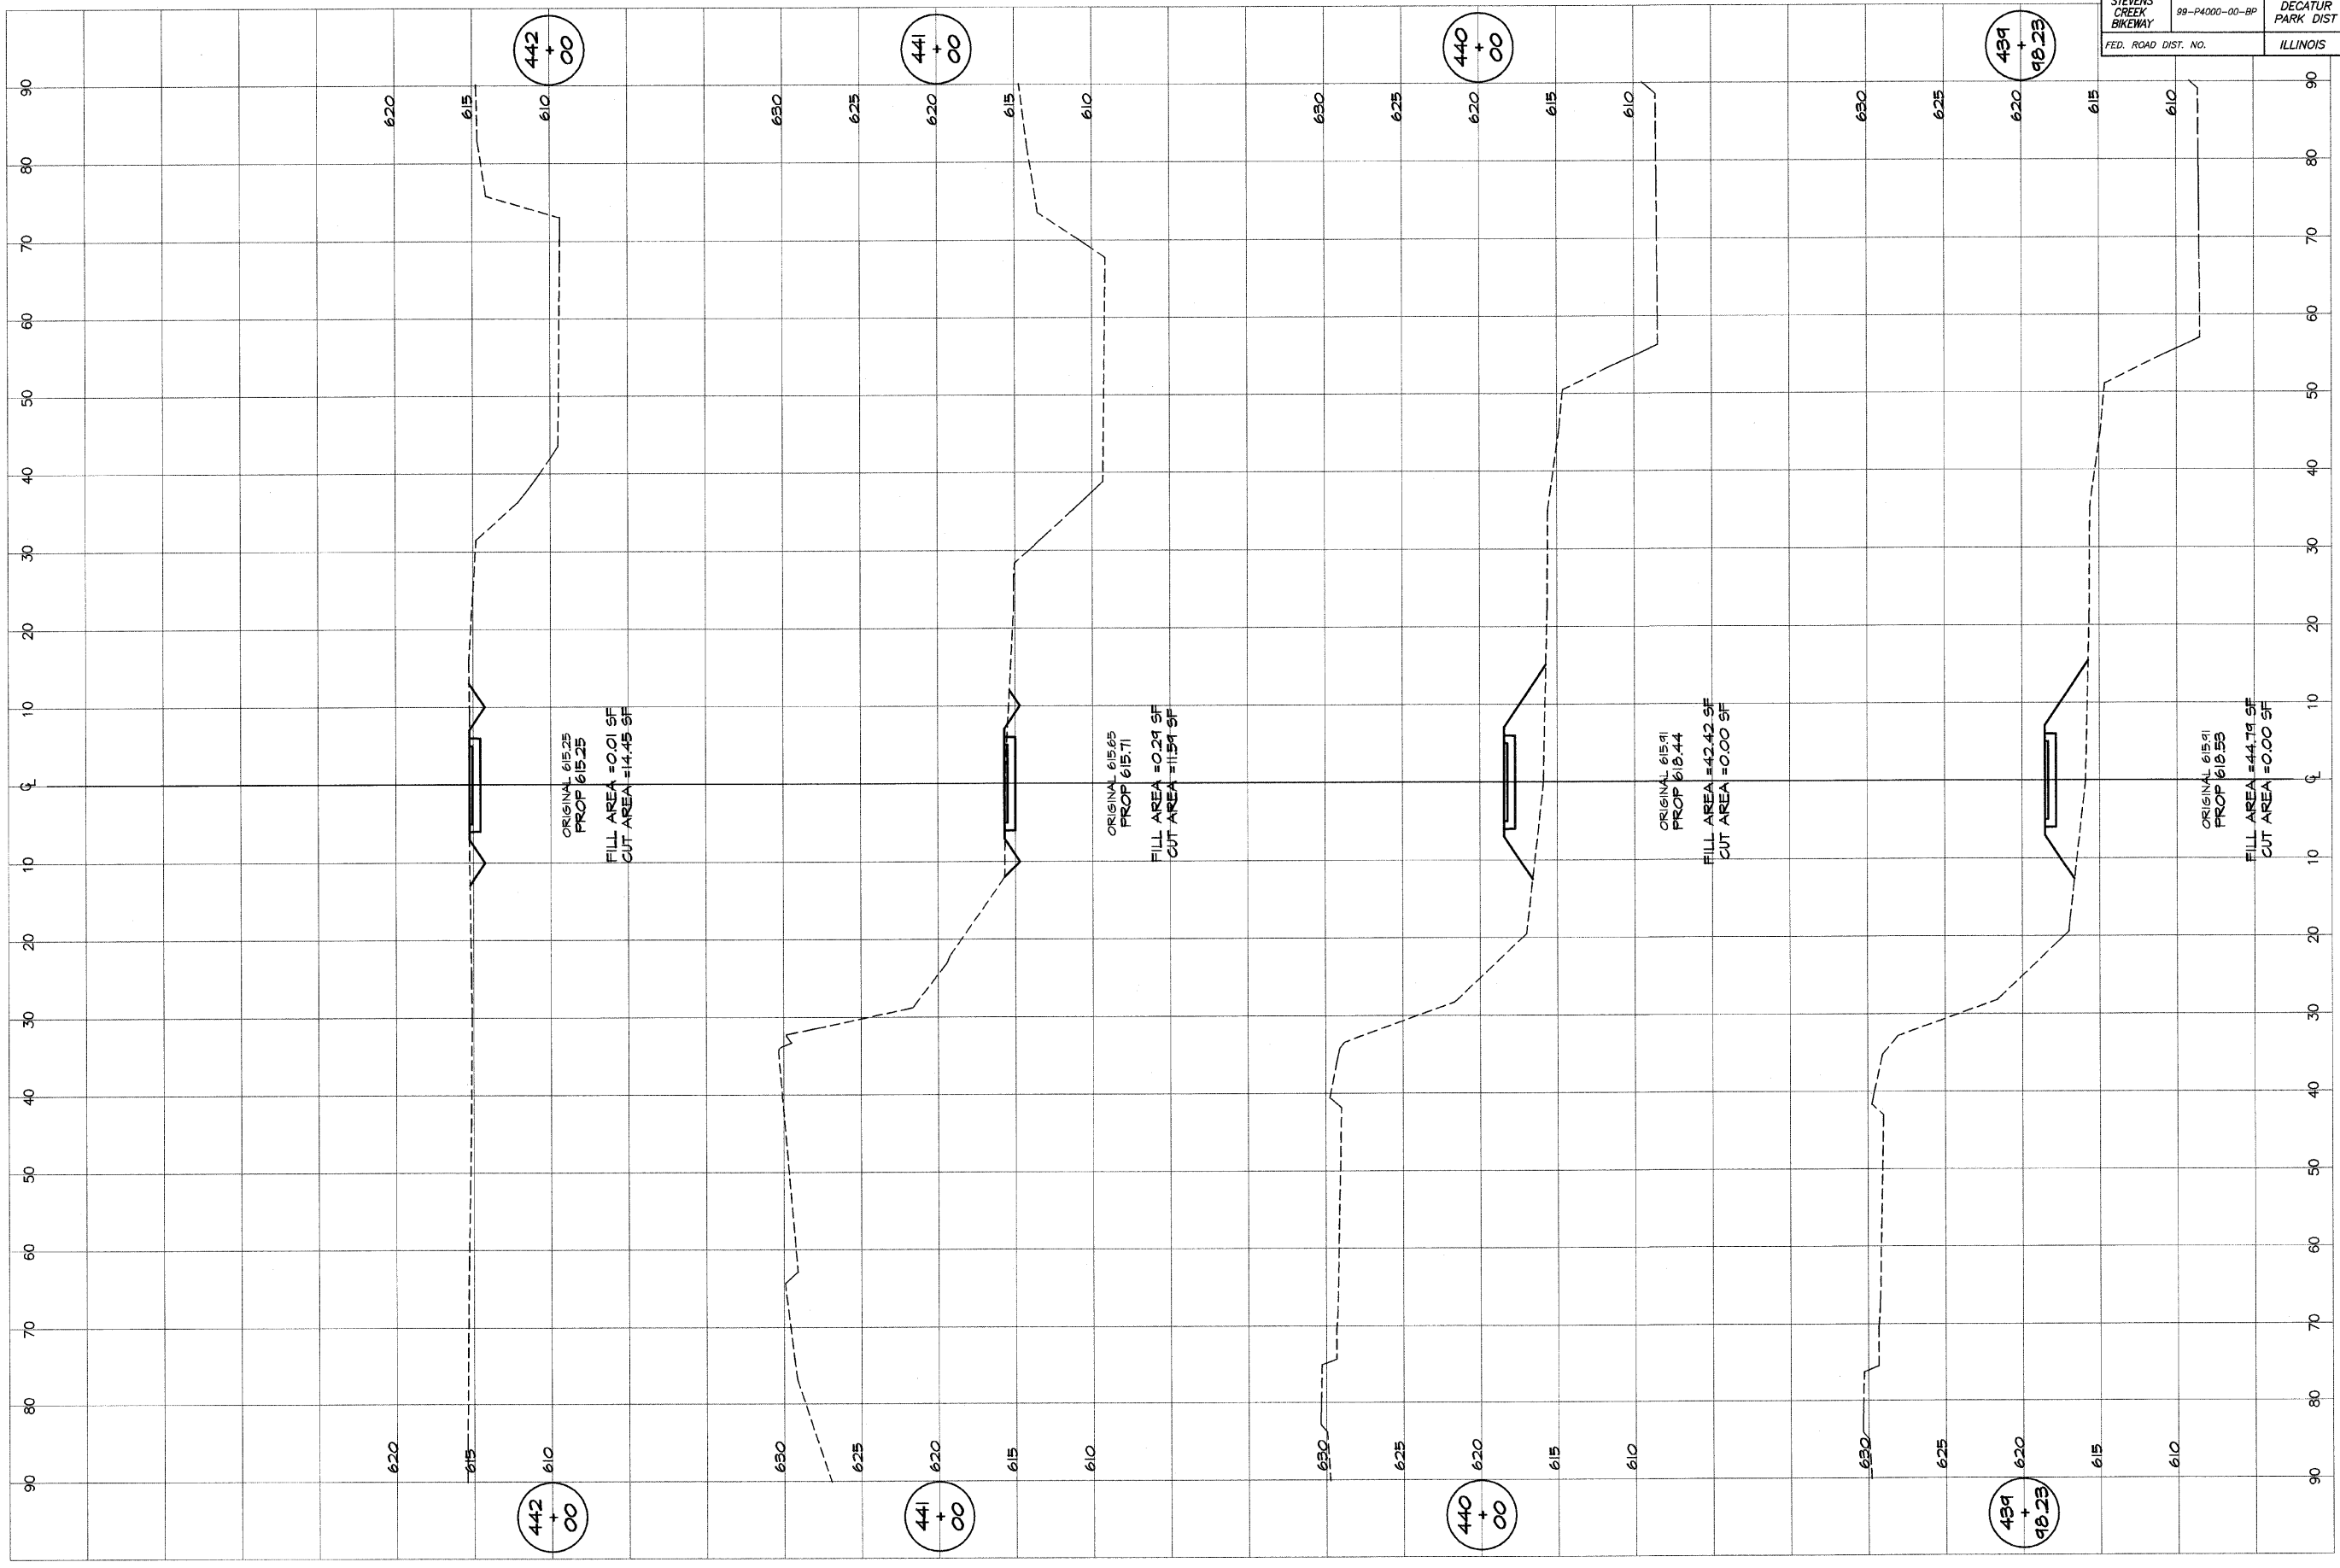

BAINBRIDGE & ASSOCIATES, INC.
GBE
MILLIKSI
 Consulting Engineers
 1001 W. INDOLE ROAD
 DECATUR, ILLINOIS
 Professional License 184-001856

| REVISIONS | | SCALE | DESIGNED |
|-----------|----|----------|----------|
| NO. | BY | DATE | DATE |
| | | as noted | |
| | | | |
| | | | |
| | | | |

DECATUR PARK DISTRICT
 STEVENS CREEK BIKEWAY - PHASE I
 CROSS SECTIONS
 SUMMIT TO GREENDELL