


ROUTE NO. STEVENS CREEK BIKEWAY	SECTION 99-P4000-00-BP	CITY DECATUR PARK DIST	TOTAL SHEETS 145	SHEET NO. 130
ROAD DIST. NO.	ILLINOIS	PROJECT TE-0007(27)		

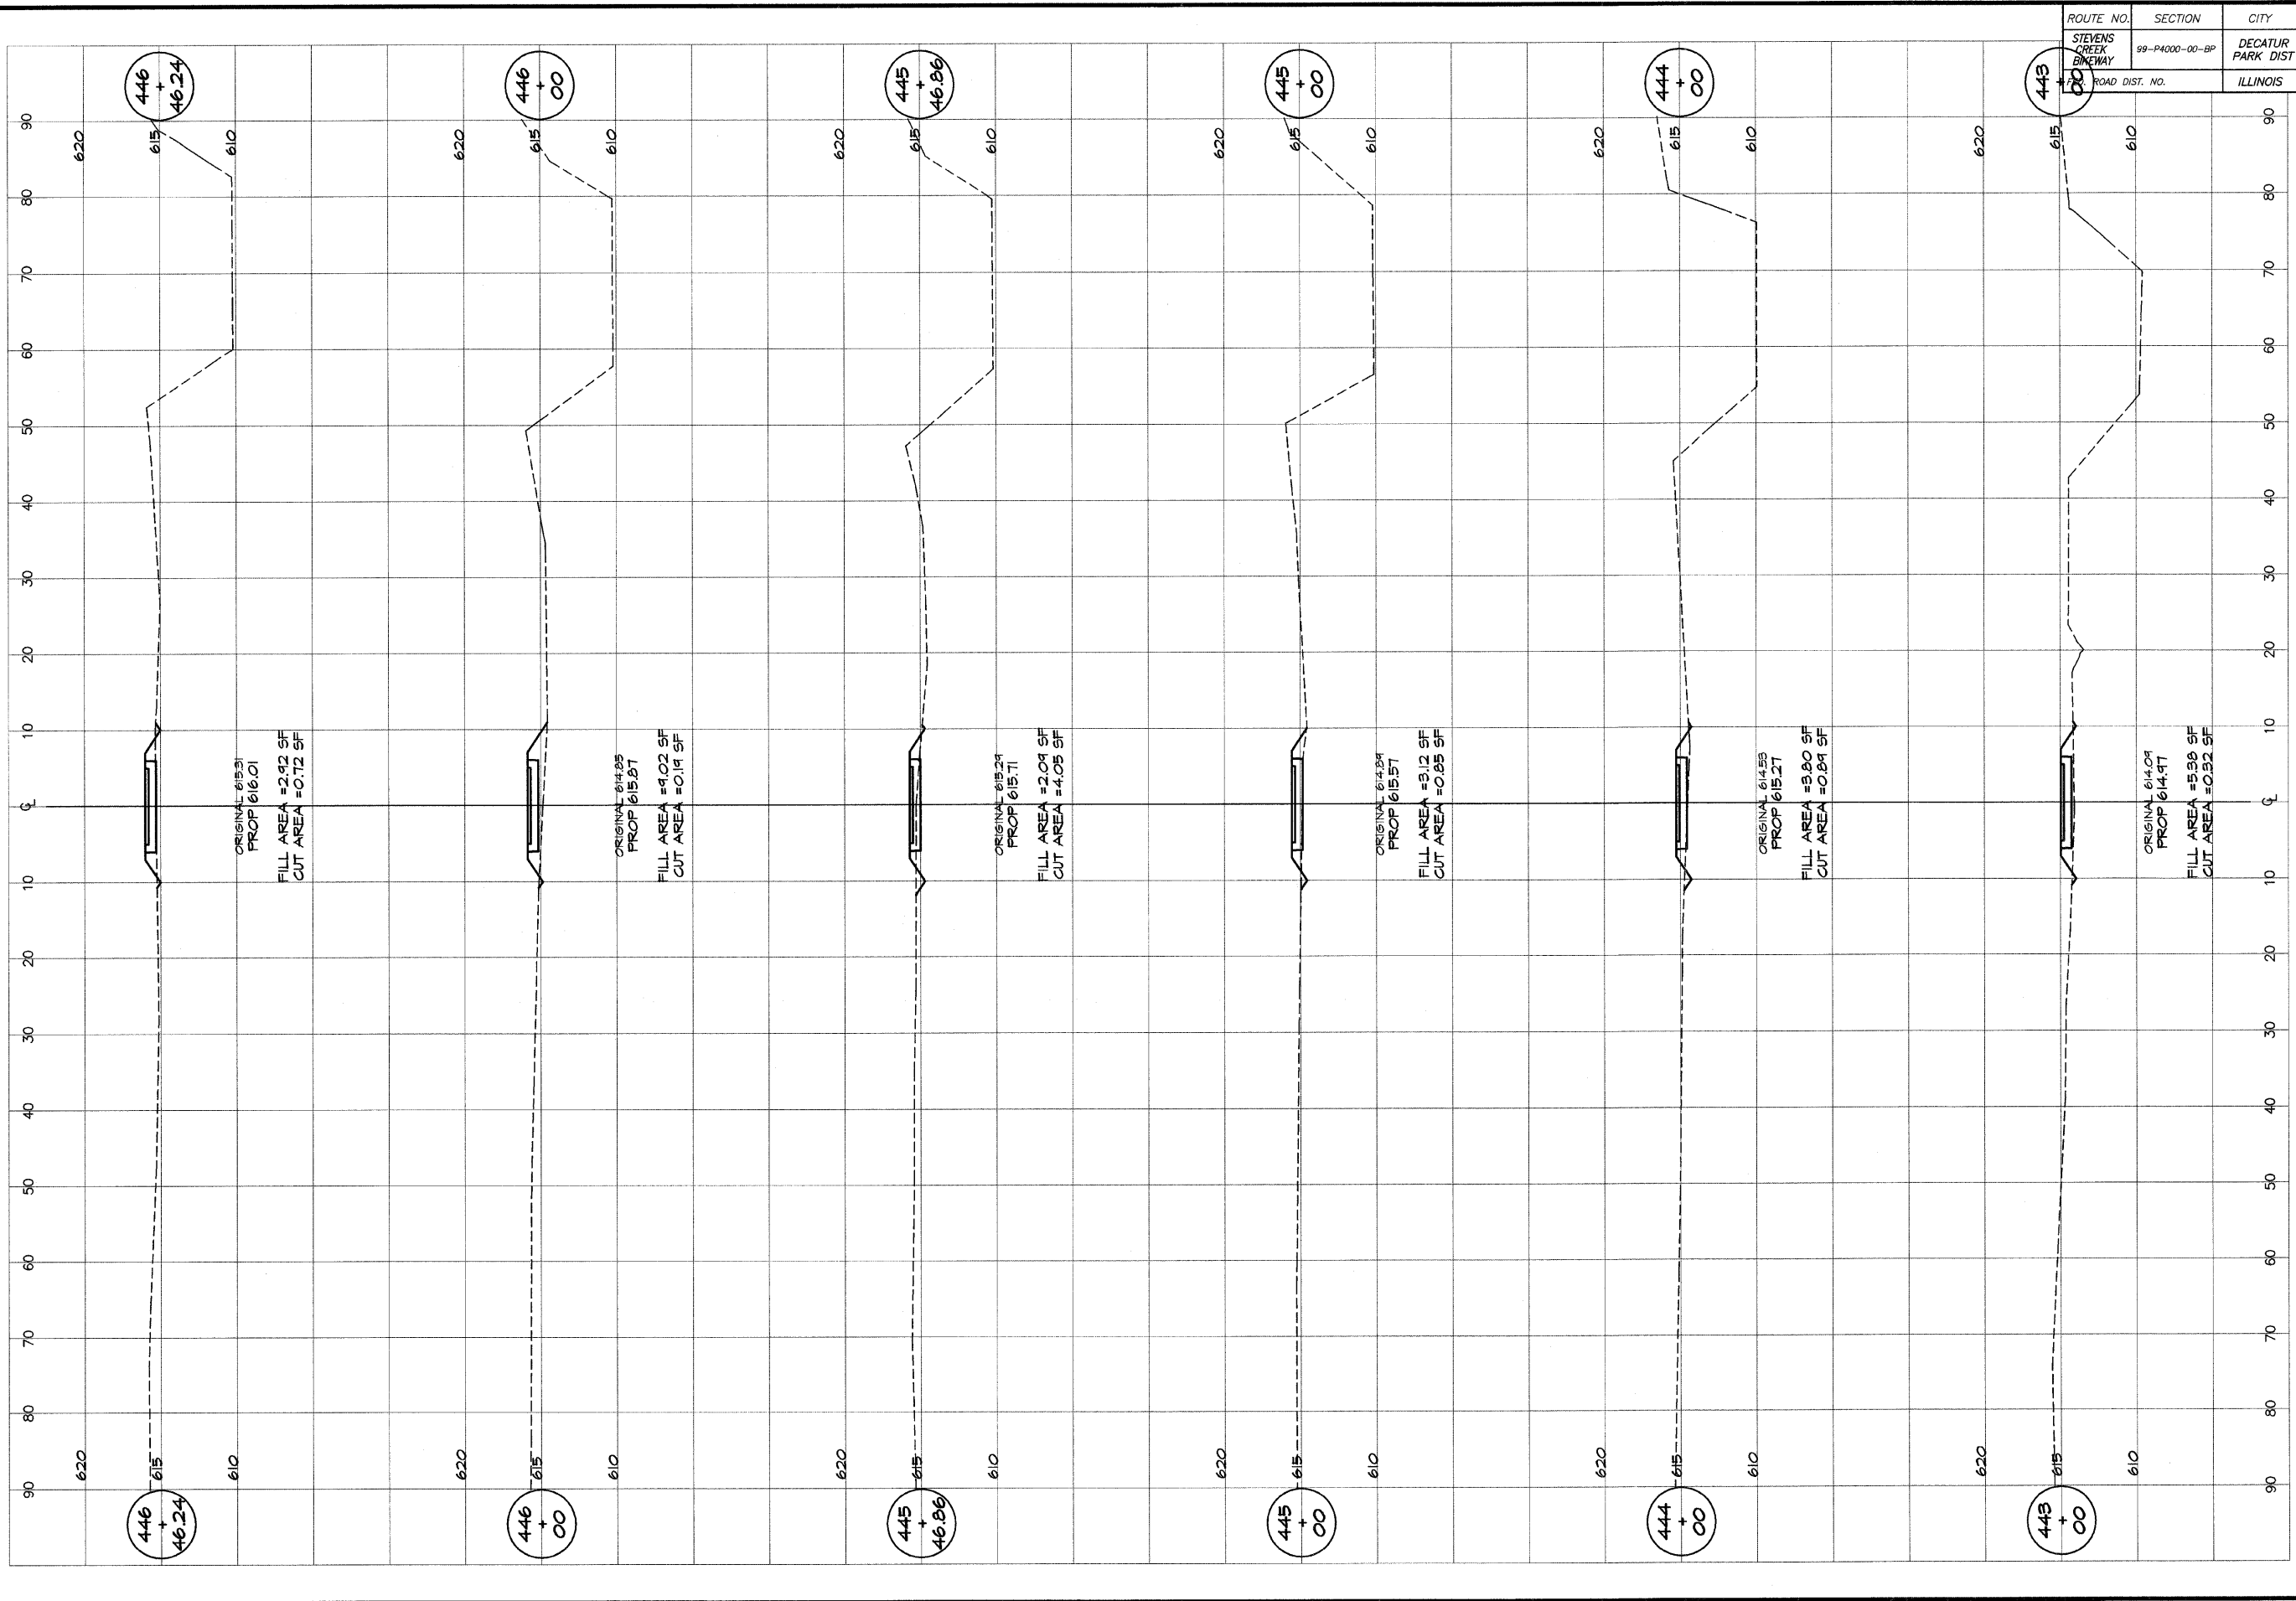

BAINBRIDGE & ASSOCIATES, INC.
GJB
MILANSKI
 Consulting Engineers
 1000 W. JACKSONVILLE ROAD
 DECATUR, ILLINOIS
 Illinois License 18-001228

REVISIONS	SCALE	DESIGNED	DATE
NO. BY DATE	as noted	MHP	Jan 2004
	Jan 2004	P m/s	9/0/04
	JOB NO.	FIELD BOOK	XXX

DECATUR PARK DISTRICT
 STEVENS CREEK BIKEWAY - PHASE I
 CROSS SECTIONS
 SUMMIT TO GREENDELL