
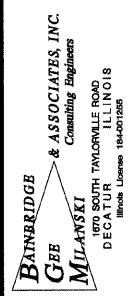


ROUTE NO.	SECTION	CITY	TOTAL SHEETS	SHEET NO.
STEVENS CREEK BIKEWAY	99-P4000-00-BP	DECATUR PARK DIST	145	131
ROAD DIST. NO.	ILLINOIS		PROJECT TE-0007(27)	

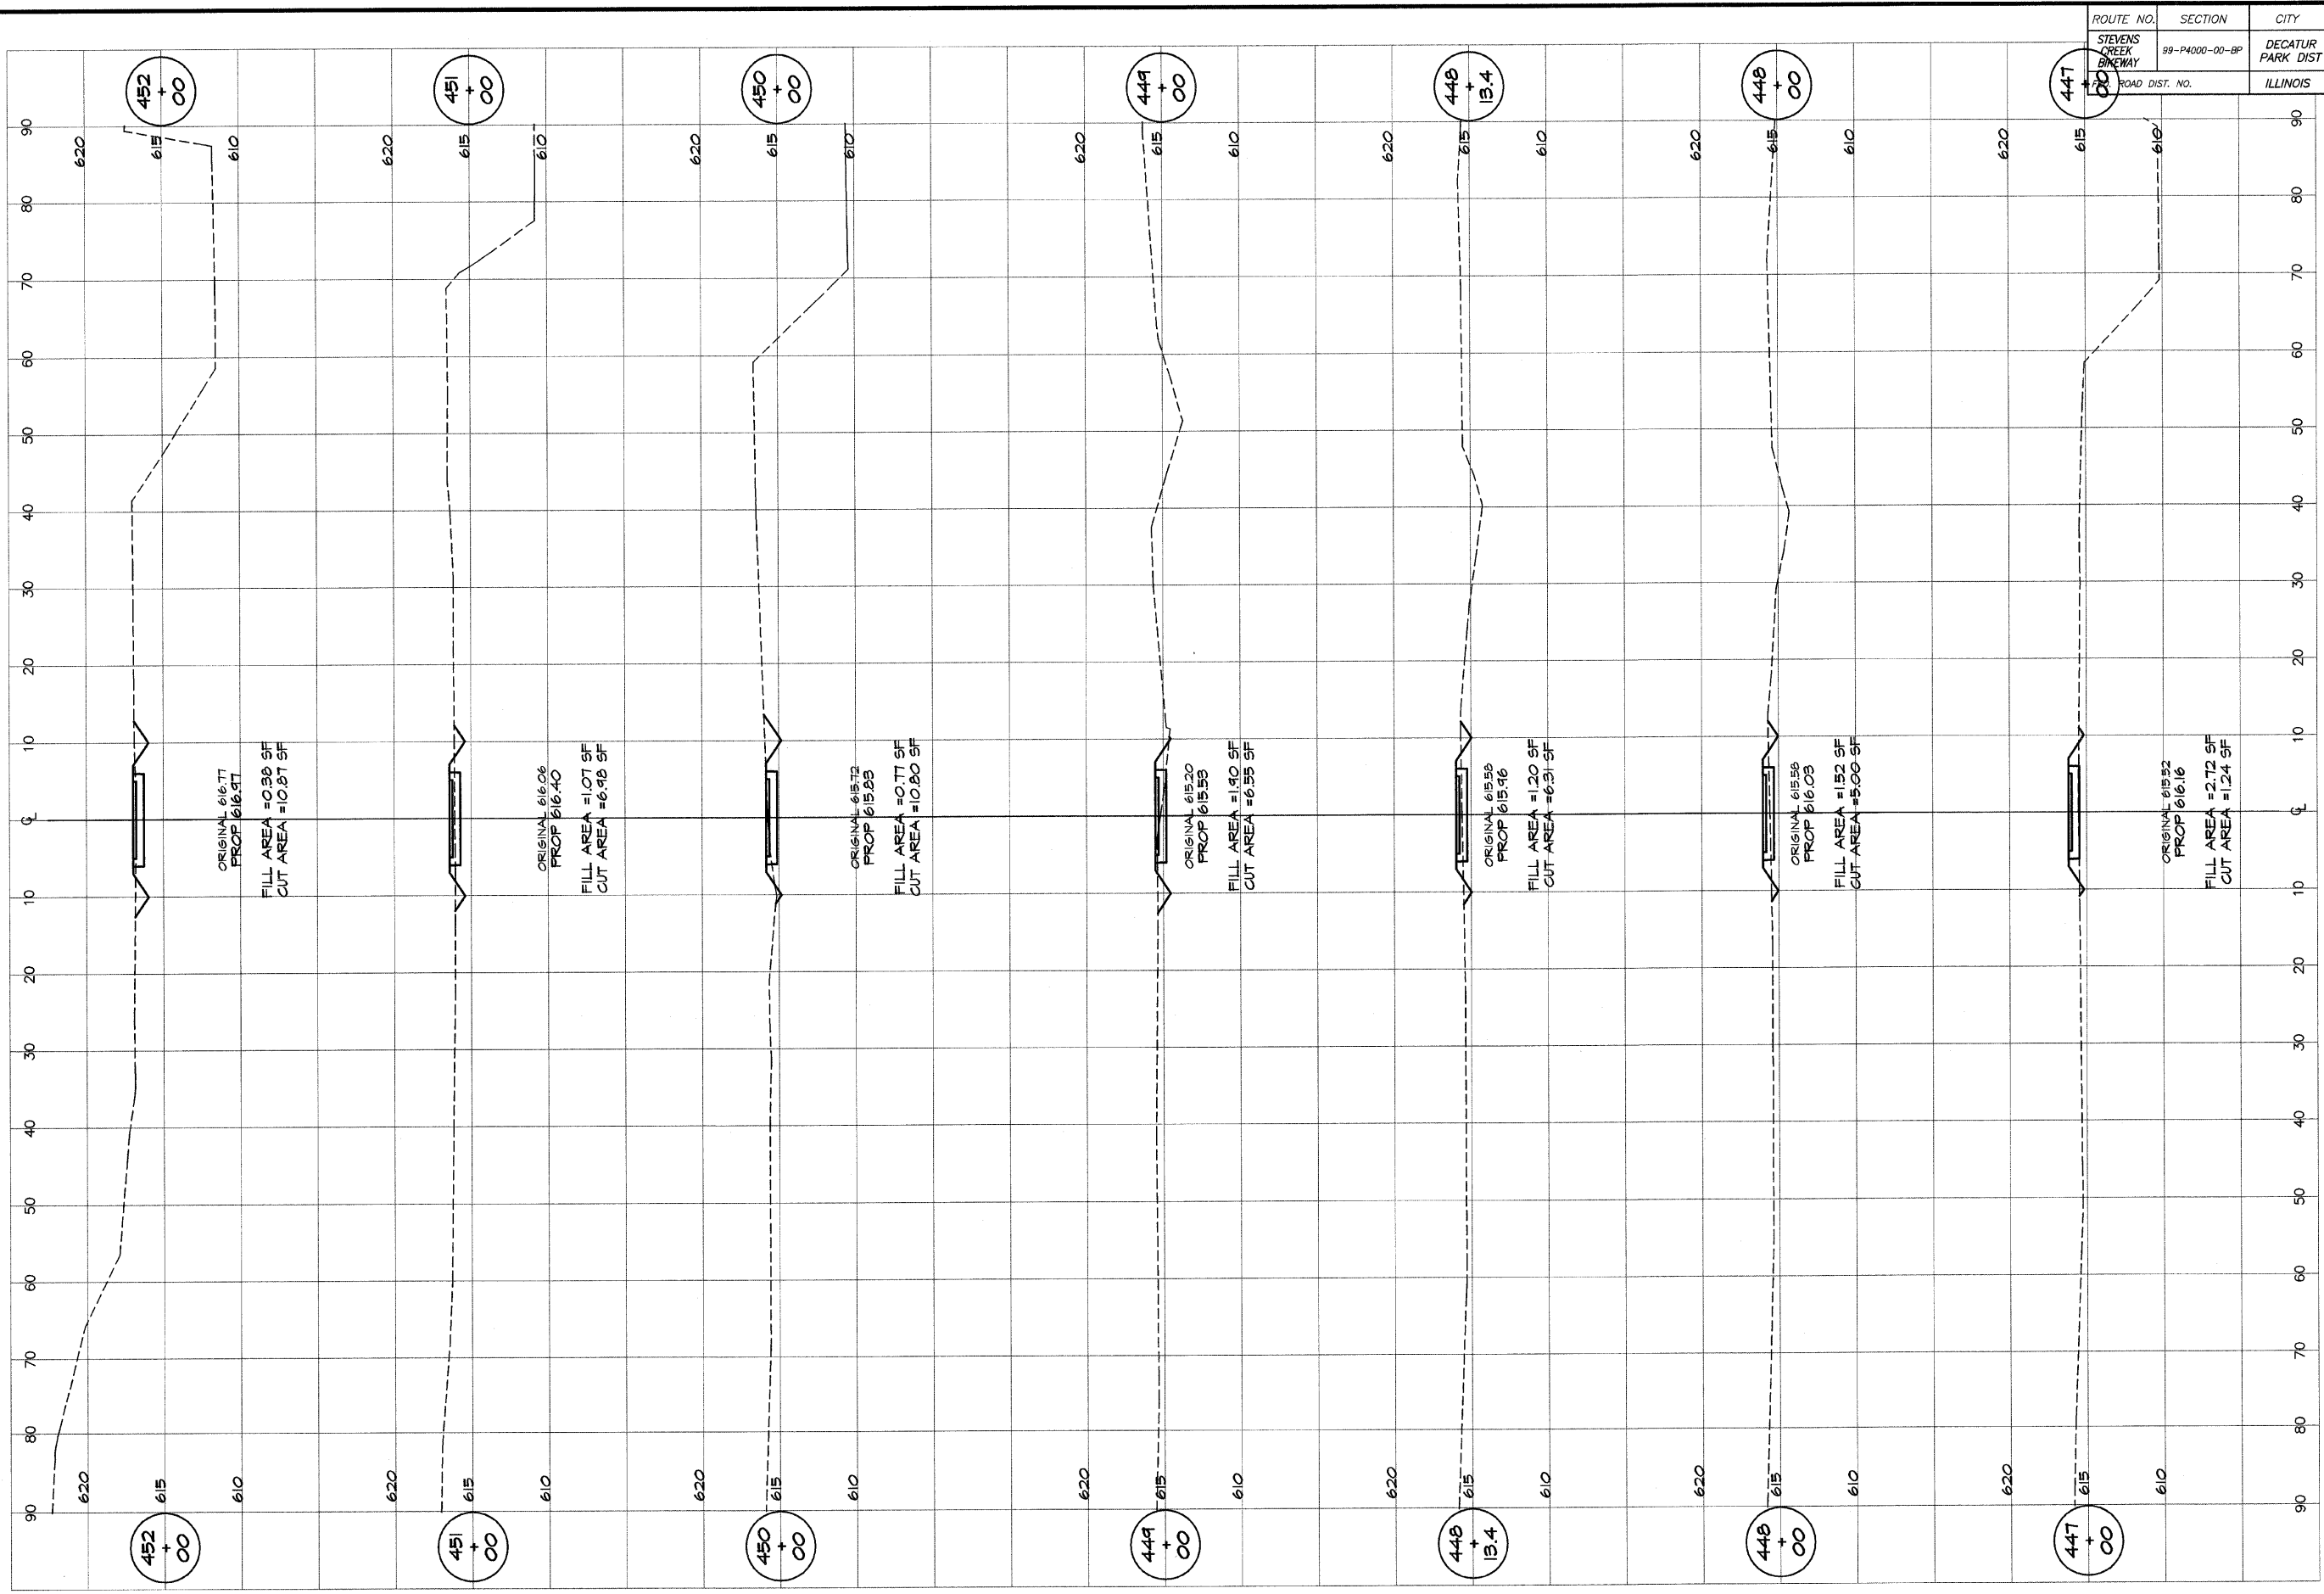

REVISIONS	NO.	BY	DATE

DESIGNED	MHP	SCALE	as noted
DRAWN	P m/l/s	DATE	Jan 2004
FIELD BOOK	XXX	JOB NO.	99094

DECATUR PARK DISTRICT
 STEVENS CREEK BIKEWAY - PHASE I
 CROSS SECTIONS
 SUMMIT TO GREENDELL