


ROUTE NO.	SECTION	CITY	TOTAL SHEETS	SHEET NO.
STEVENS CREEK BIKEWAY	49-P4000-00-BP	DECATUR PARK DIST	145	143
FED. ROAD DIST. NO.	ILLINOIS	PROJECT	TE-0007(27)	
240	250	260	270	280

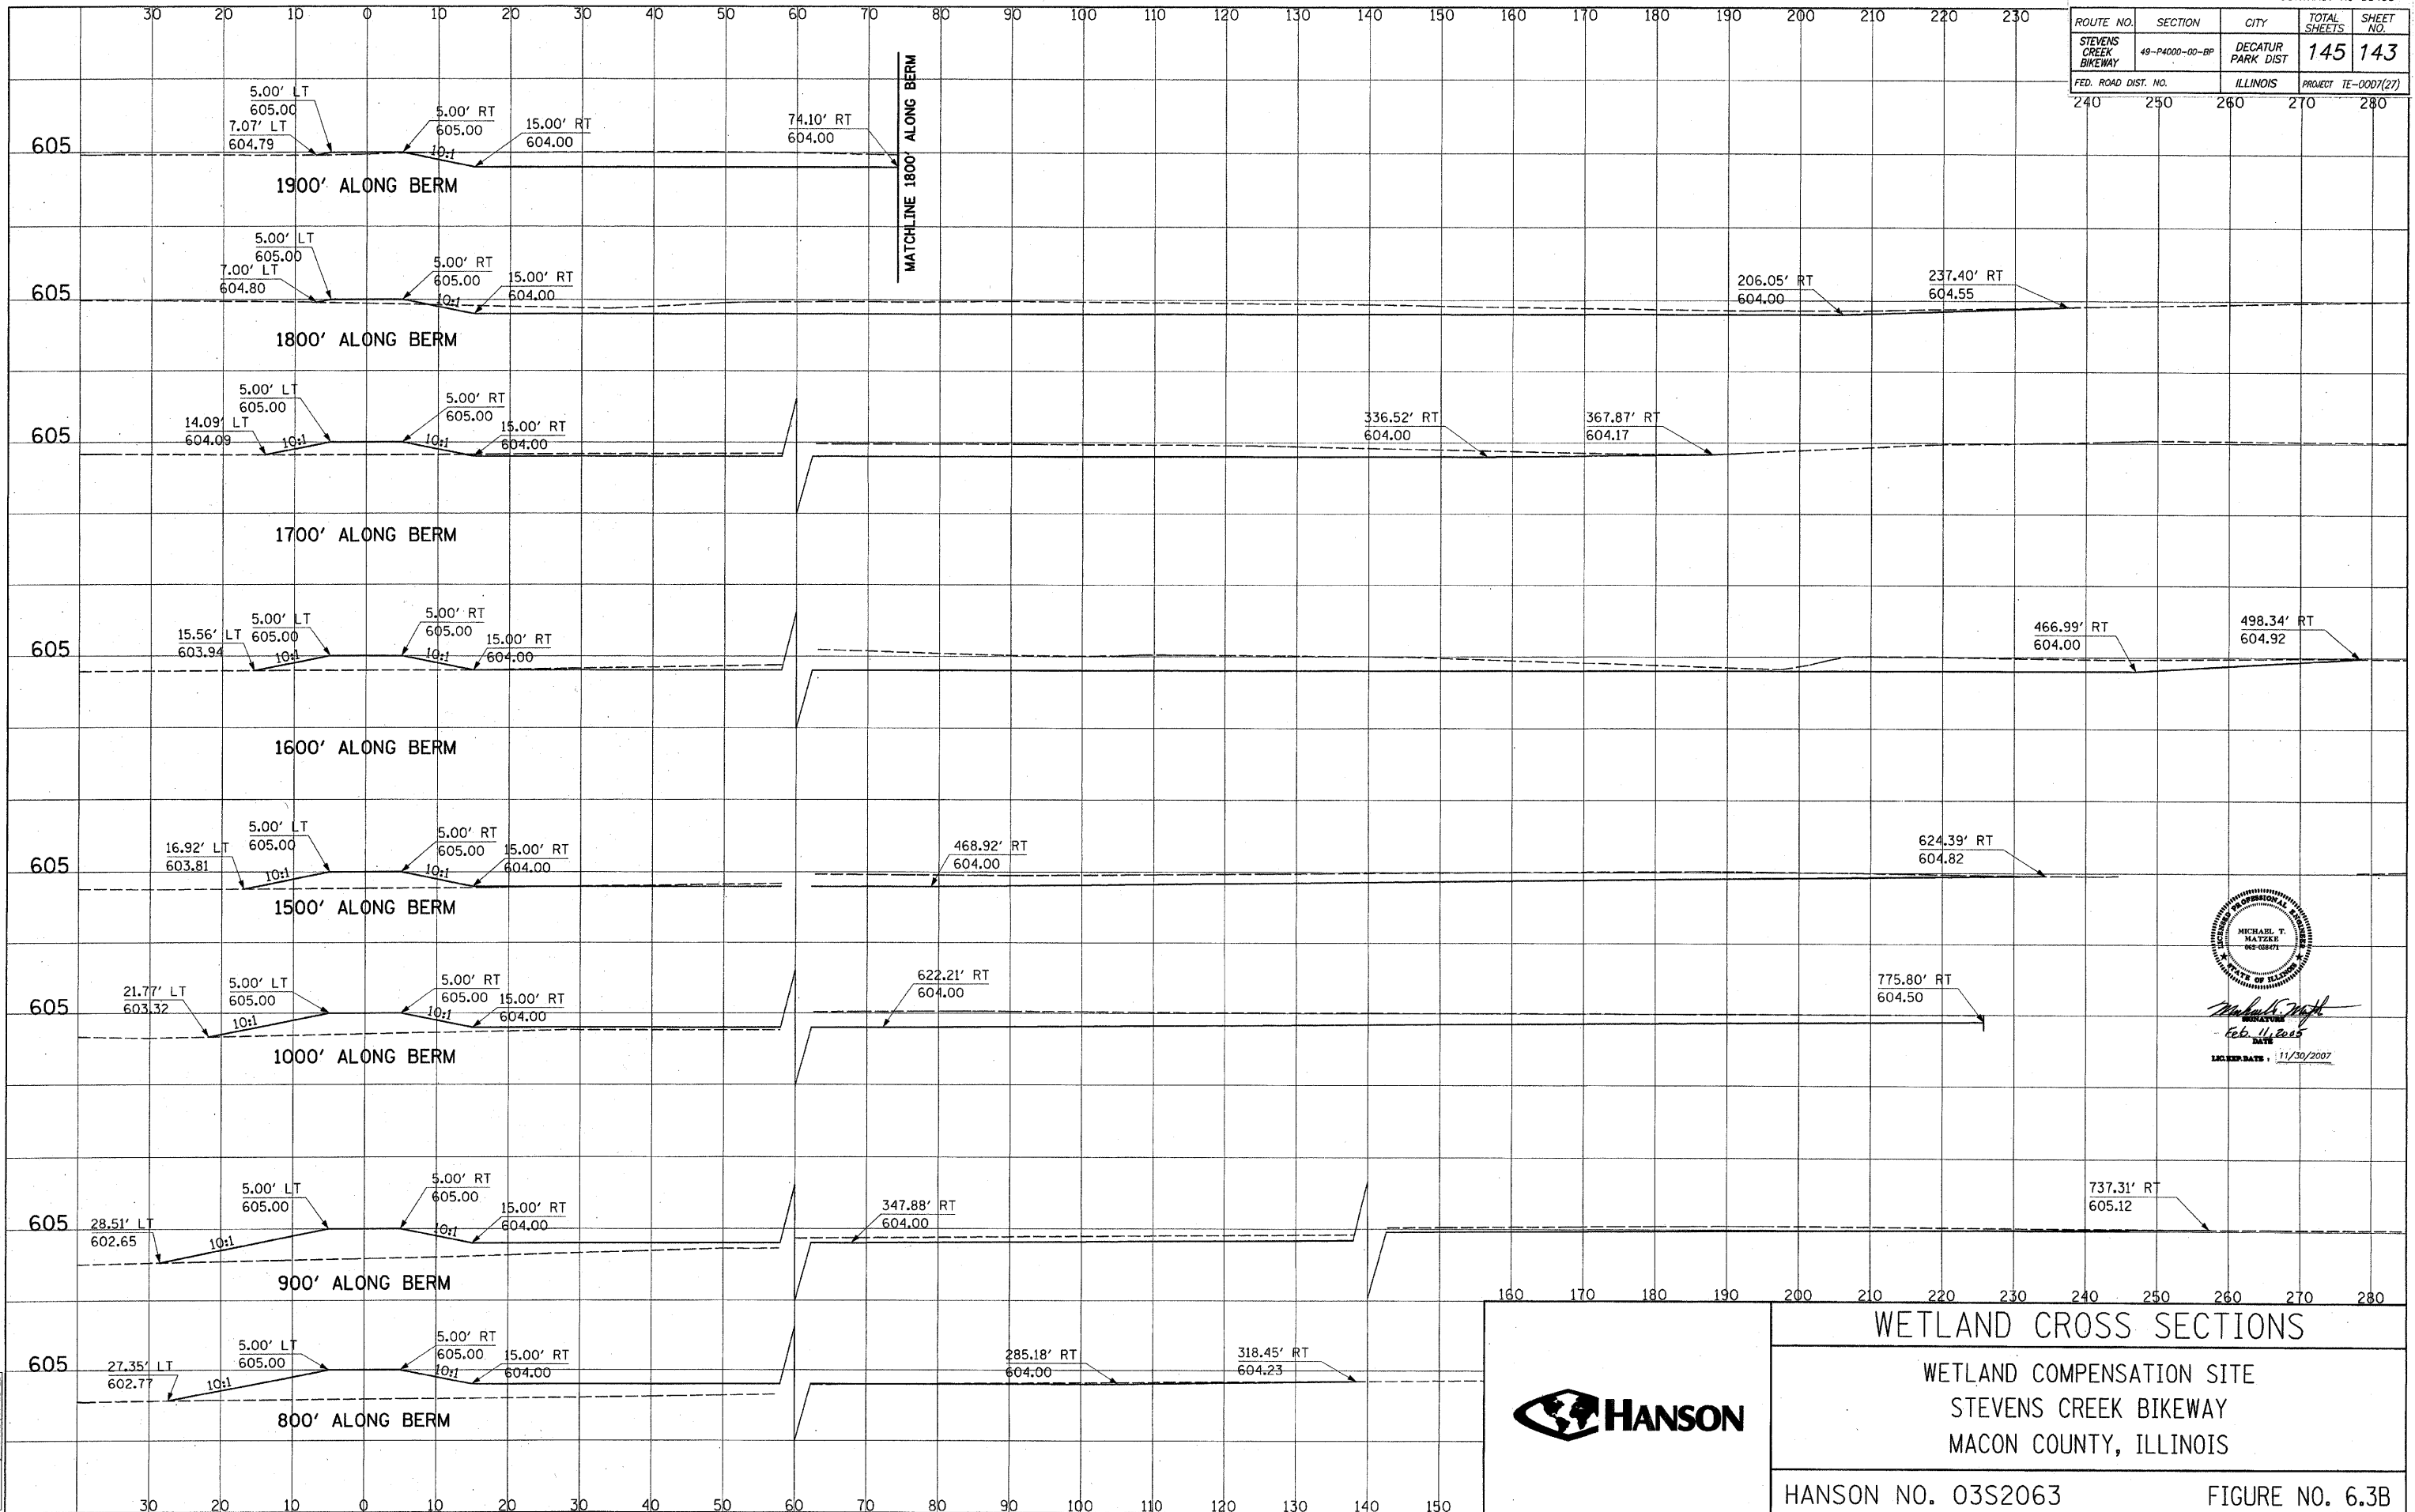

PROFESSIONAL ENGINEER
 MICHAEL T. HARTZEL
 062-088071
 STATE OF ILLINOIS
 FEB 11 2005
 DATE
 LICENSE NO. 11/30/2007

02/11/2005
 H:\032063\032063.ctb\WETBERM\5.dgn
 LAYOUT: B.L.L. 11/02/04
 DRAWN: B.L.L. 11/02/04
 REVIEWED: M.S. 11/02/04

WETLAND CROSS SECTIONS

WETLAND COMPENSATION SITE
 STEVENS CREEK BIKEWAY
 MACON COUNTY, ILLINOIS

HANSON

HANSON NO. 03S2063 FIGURE NO. 6.3B