


ROUTE NO.	SECTION	COUNTY	TOTAL SHEETS	SHEET NO.
FAS 712 (CH 24)	05-00110-00-DR	FAYETTE	34	24
FEDERAL AID PROJECT		ILLINOIS	PROJECT	

CONTRACT NO. 95577

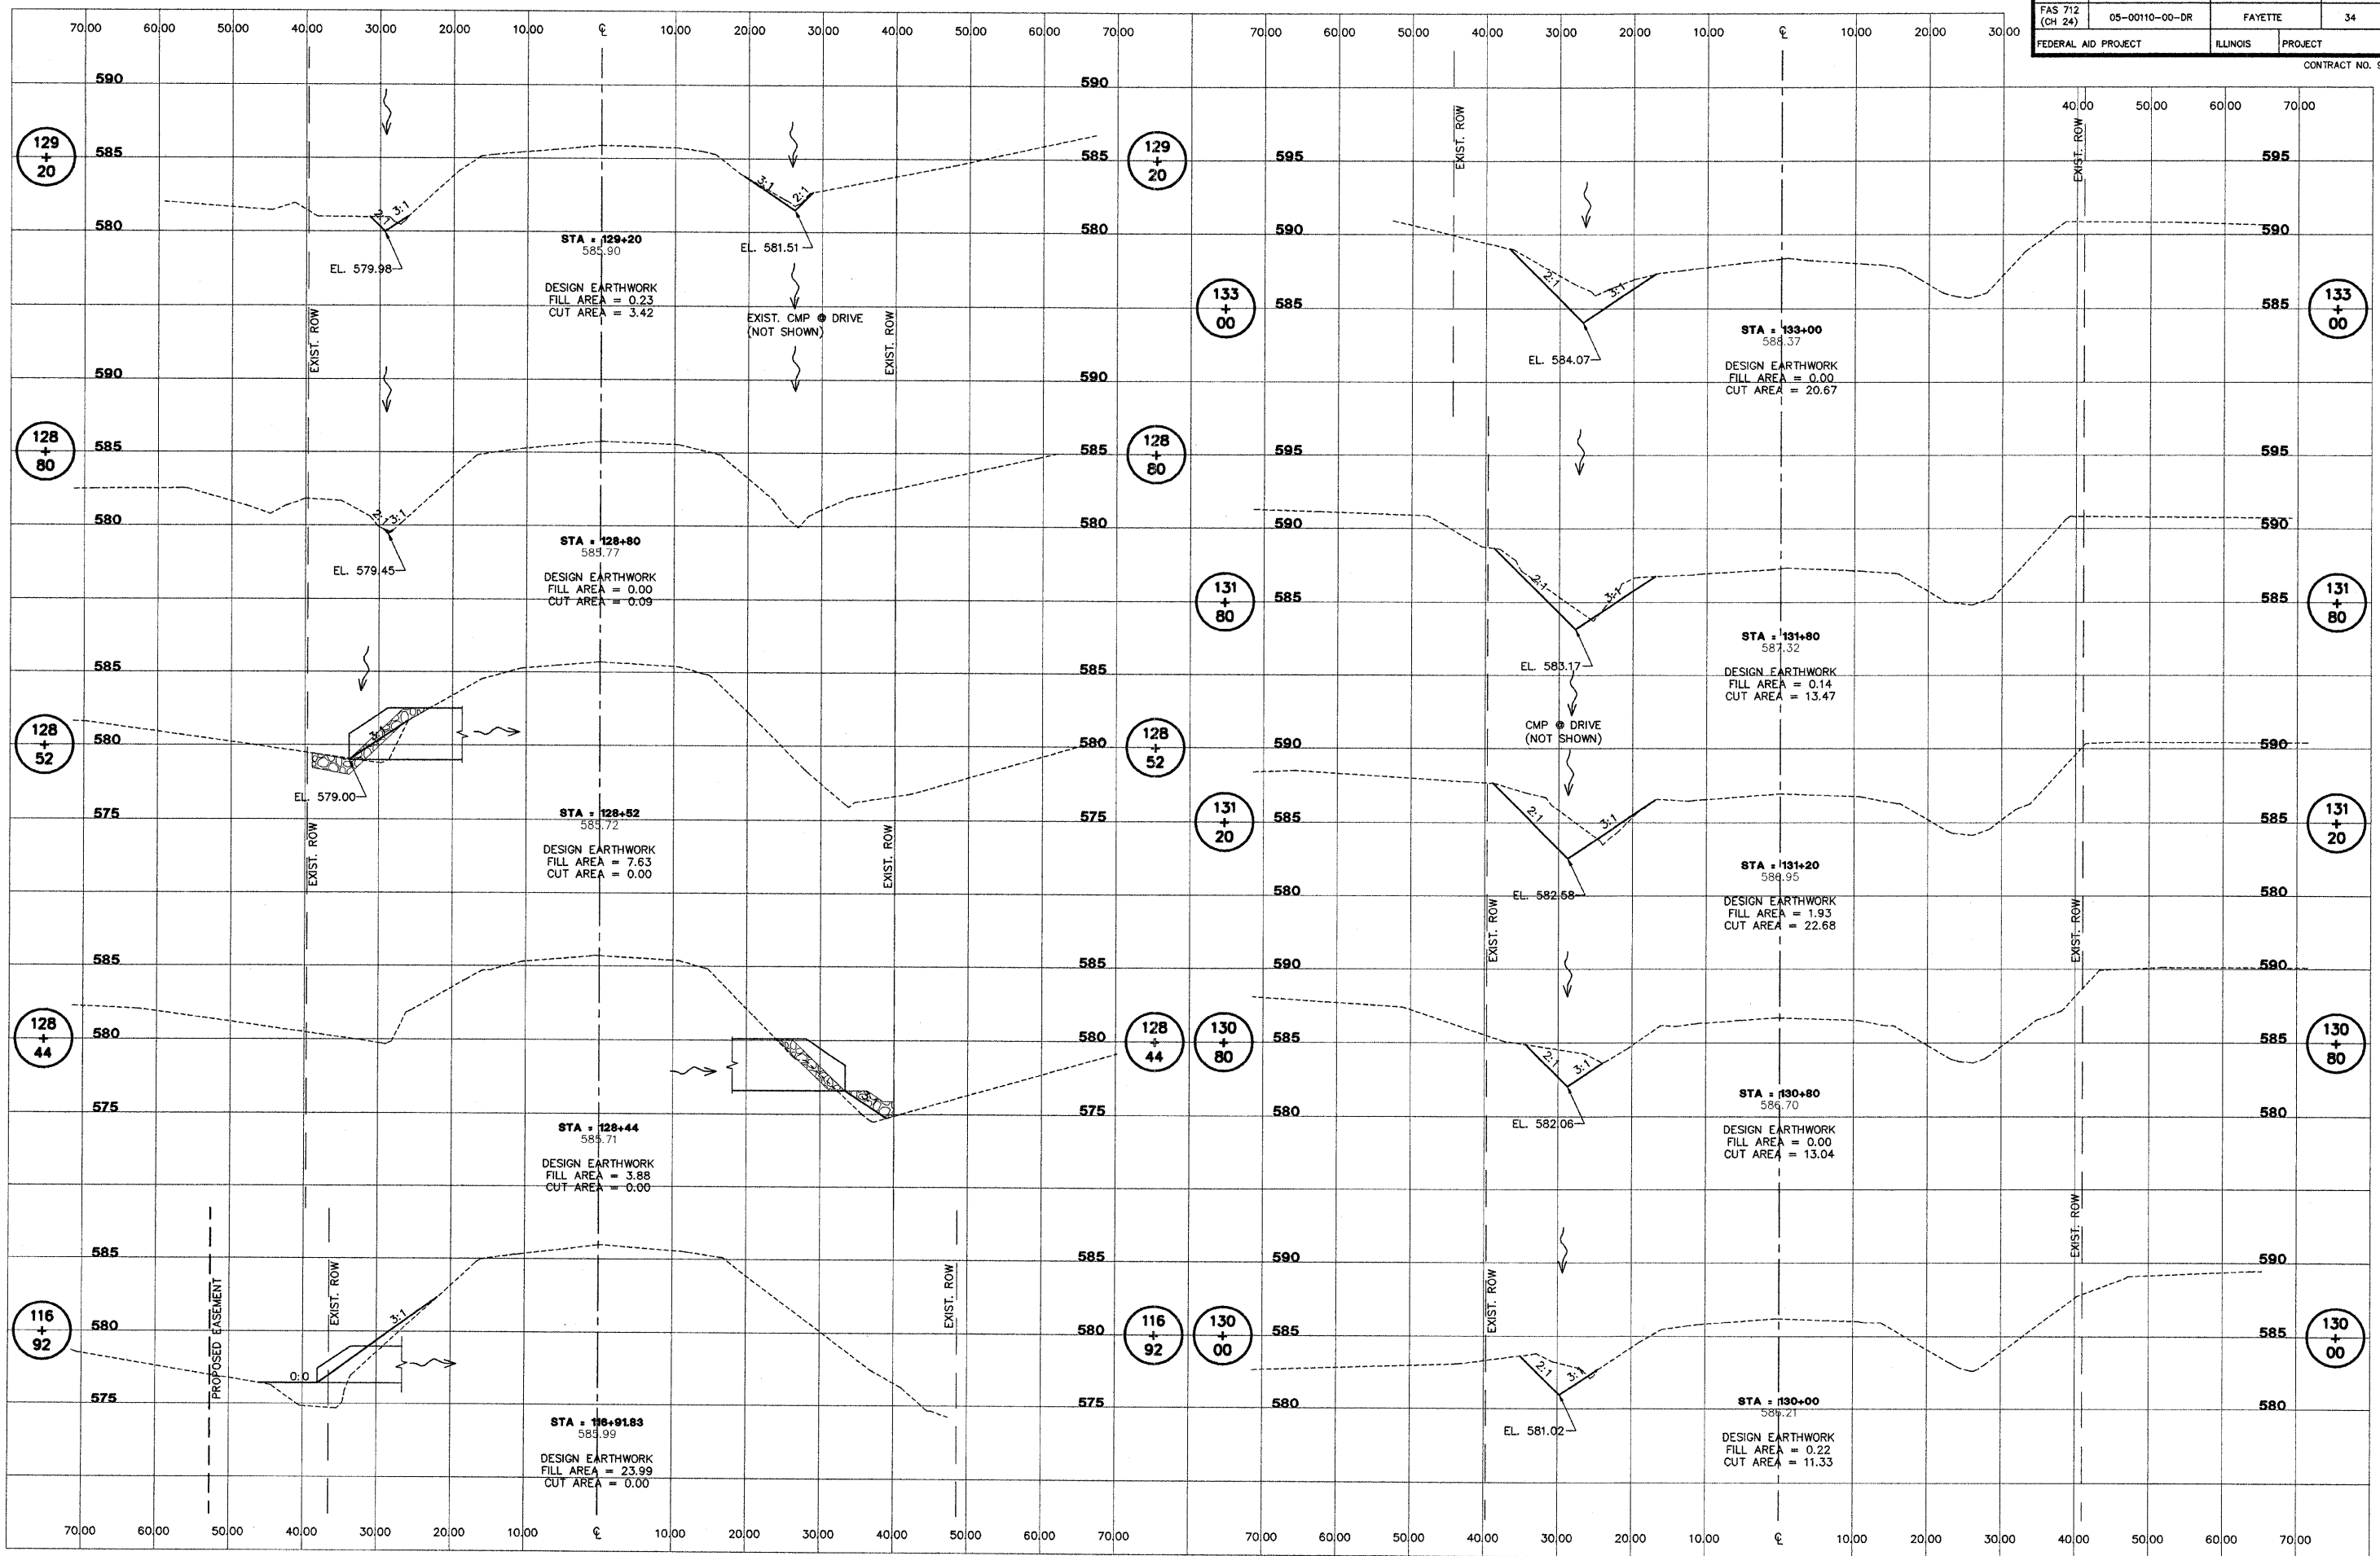

AECOM
 2524 South Broadway
 Suite 100, Illinois 62201
 618.548.3000
 www.aecom.com
 Copyright © 2009 AECOM
 IL Design Firm Reg. No. 194003708

FAS 712 (C.H. 24)
SECTION 05-00110-00-DR
FAYETTE COUNTY, ILLINOIS

CROSS SECTIONS
STA. 116+92 TO STA. 133+00

SURVEY	JAS	CHECKED	DATE
DESIGN	MRQ	APPROVED	03/25/09
DRAWN	BLT		

JOB NO. 200801393

I:\PROJECTS\0500110\00\DR\032509\13-24-09