


ROUTE NO. FAS 712 (CH 24)	SECTION 05-00110-00-DR	COUNTY FAYETTE	TOTAL SHEETS 34	SHEET NO. 29
FEDERAL AID PROJECT		ILLINOIS	PROJECT	
CONTRACT NO. 95577				

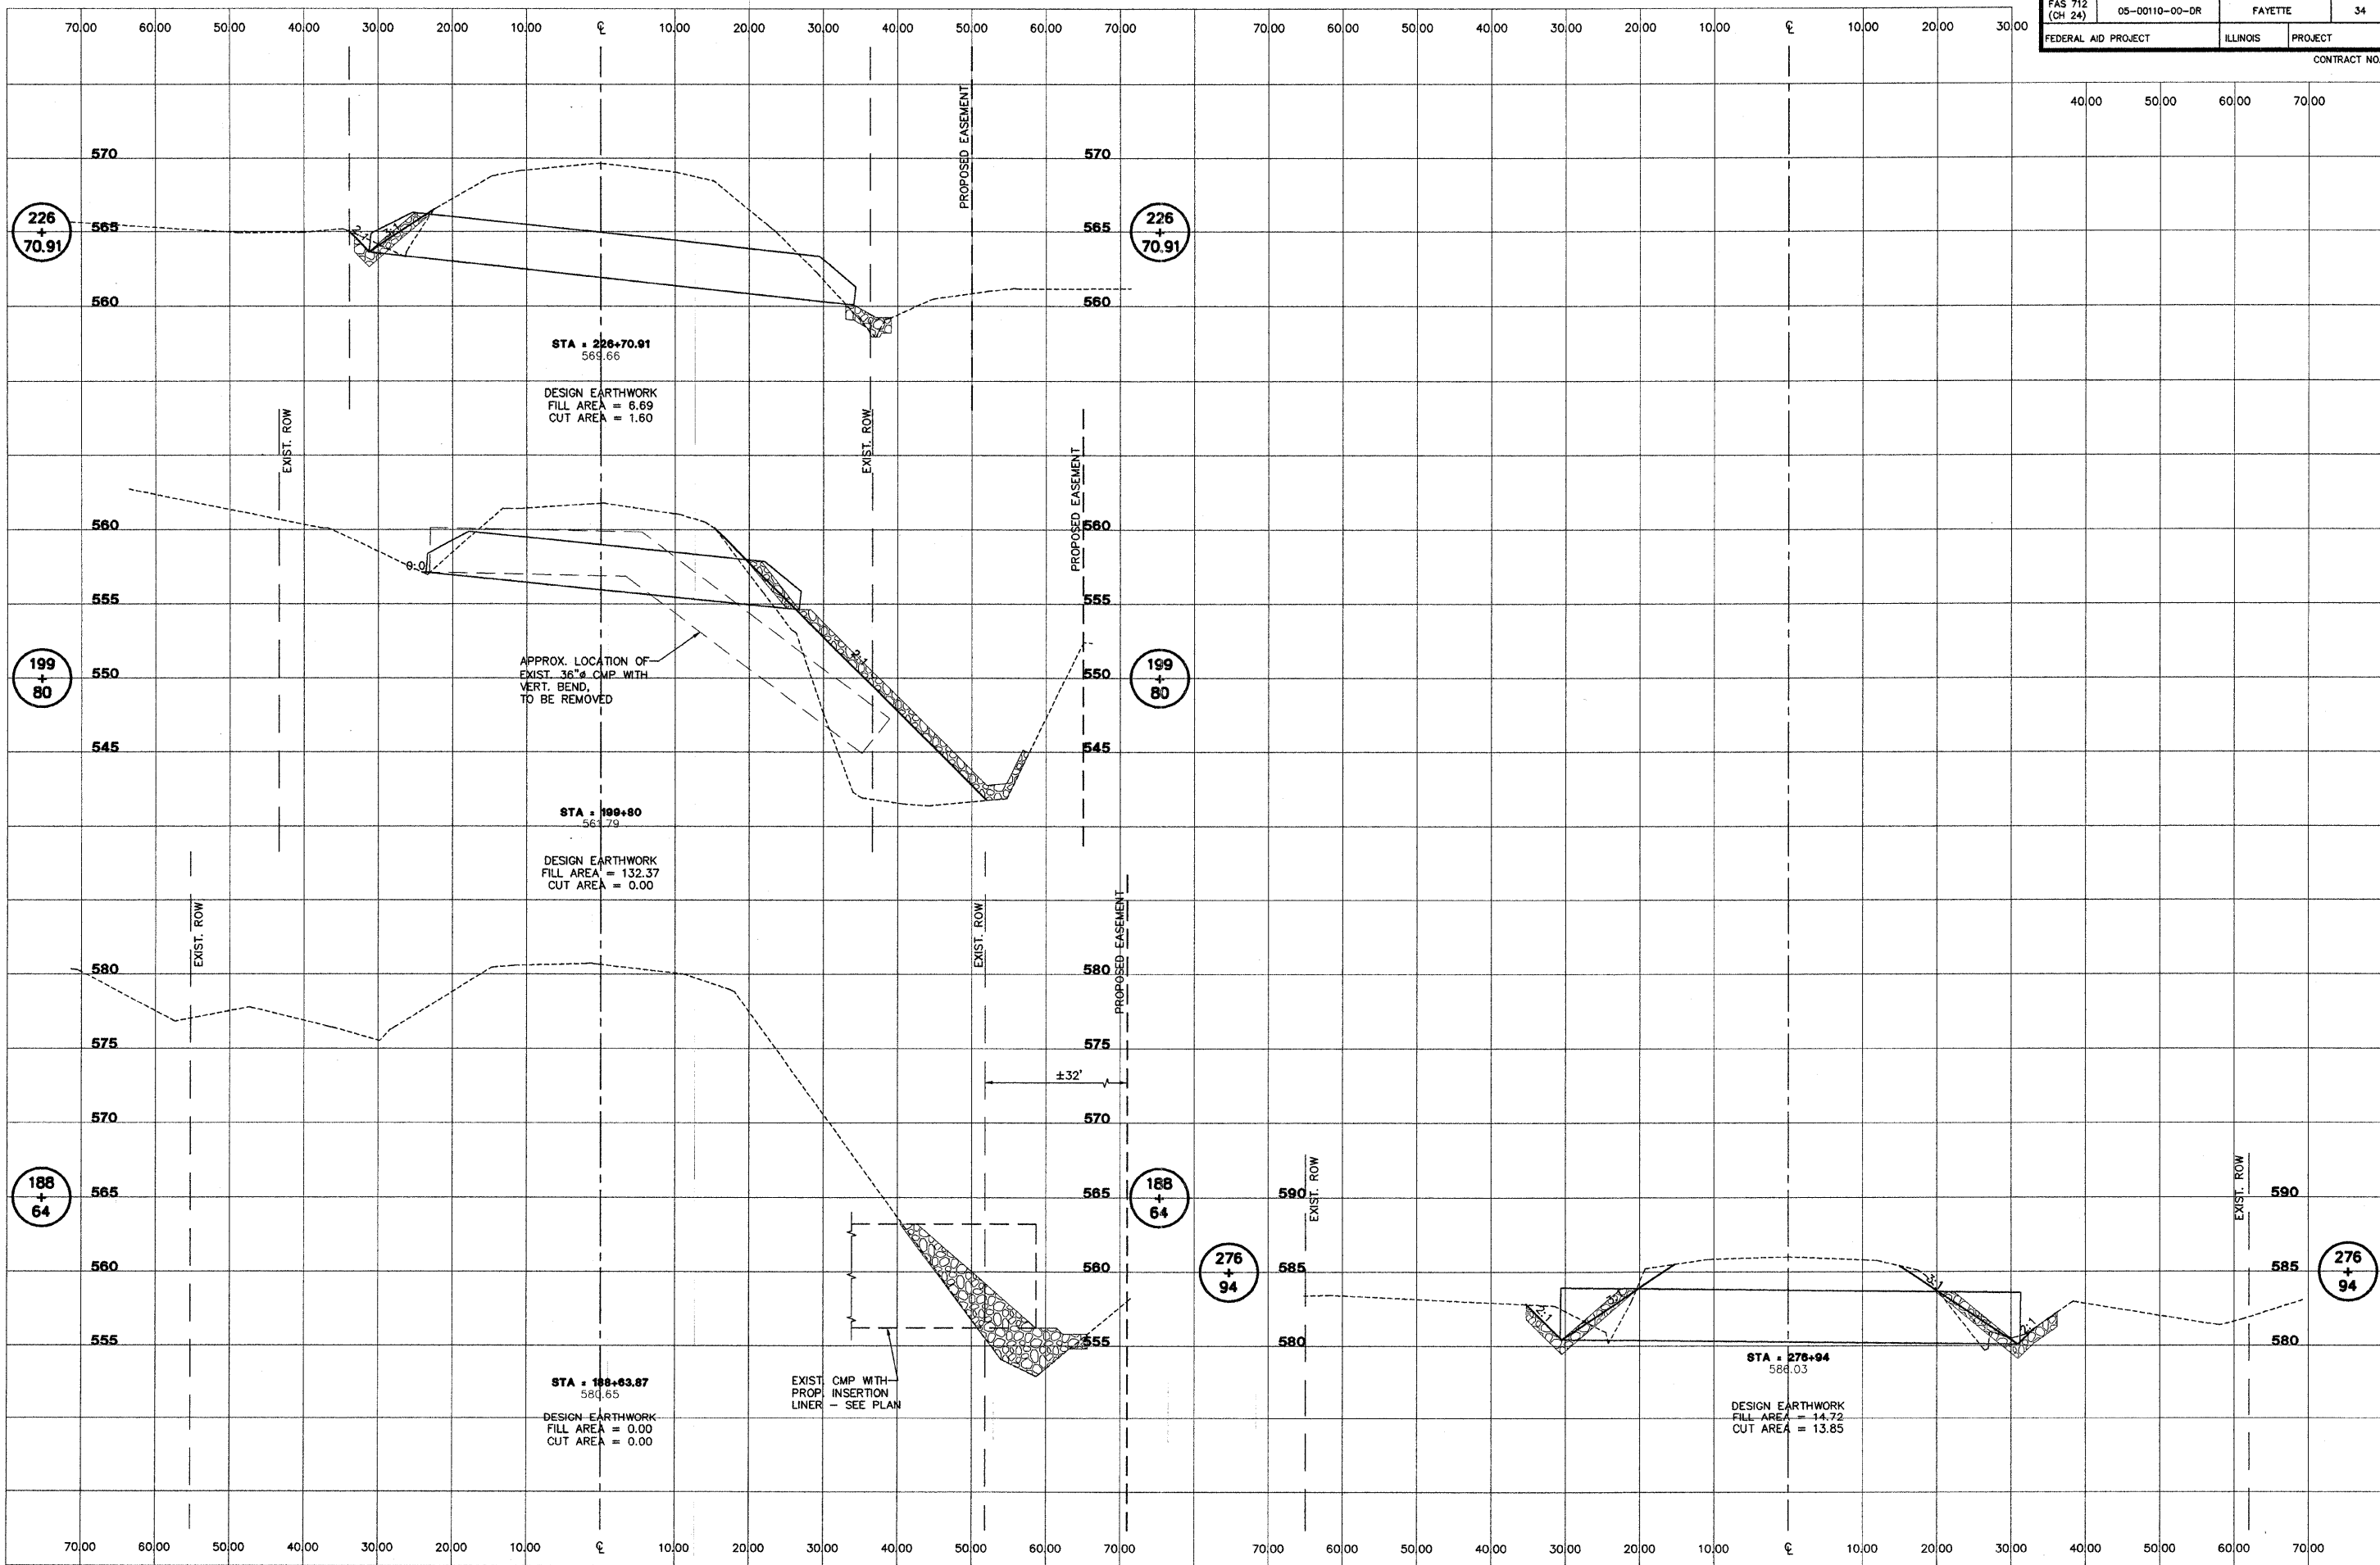

AECOM
 2524 South Broadway
 Skokie, Illinois 60076
 847.546.2900
 www.aecom.com
 Copyright © 2008
 A Design Firm Inc.
 No. 194025708

FAS 712 (C.H. 24)
SECTION 05-00110-00-DR
FAYETTE COUNTY, ILLINOIS

CROSS SECTIONS
STA. 188+64 TO STA. 276+94

SURVEY	JAS	CHECKED	DATE
DESIGN	MRQ	APPROVED	03/25/09
DRAWN	BLT		REVISED
			JOB NO.
			200801393

I:\PROJECTS\200801393\DR\95012009_3-24-09