
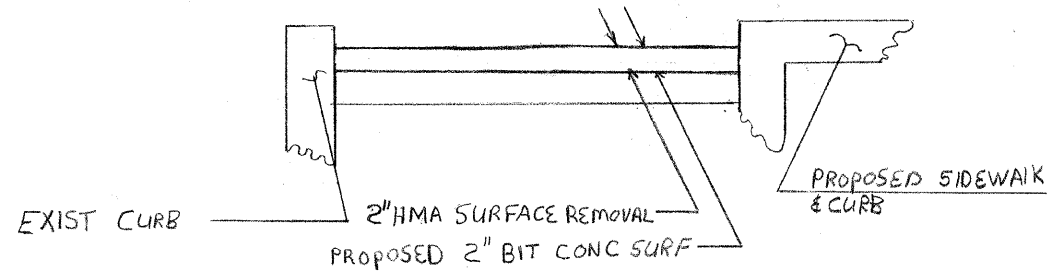
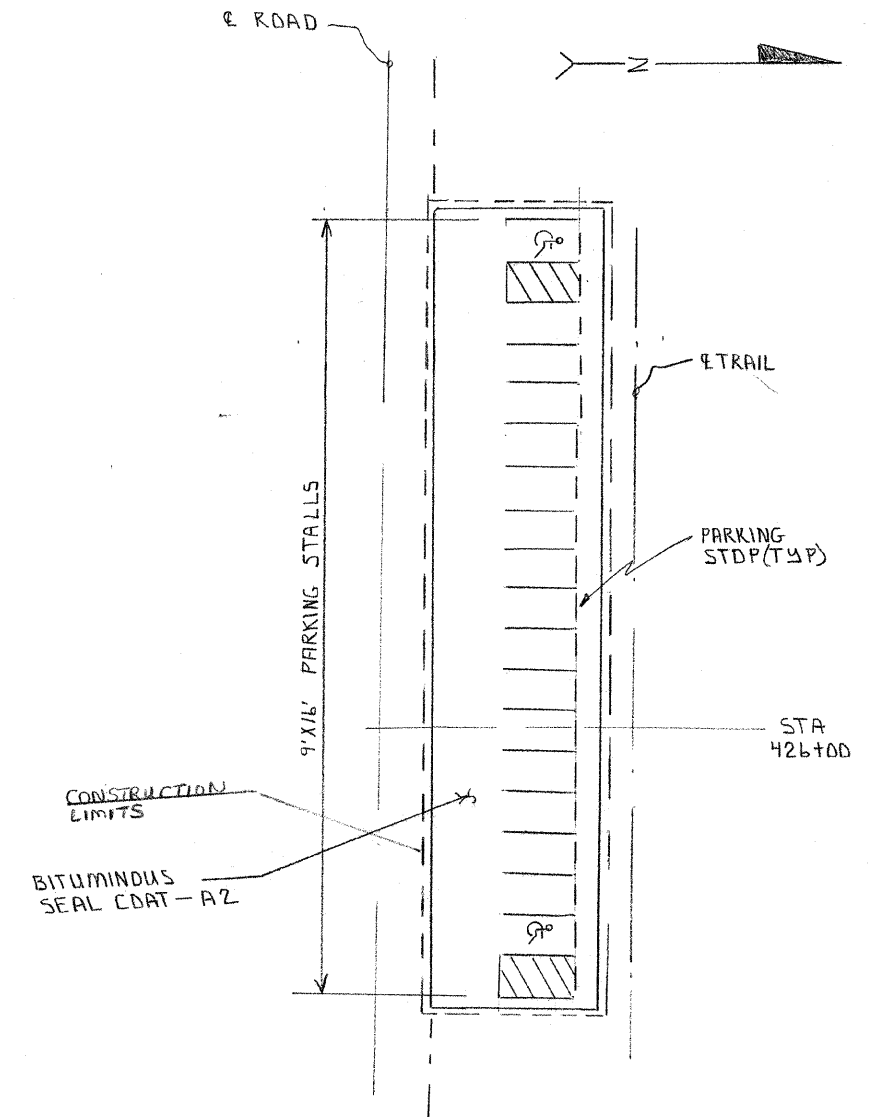


LOCATION	PARKING LOT
Mixture Use	Surface
AC/PG	PG 64-22
RAP % (Max.)	15% (Max.)
Design Air Voids	4.0% at Ndes = 70
Mix Comp. (Gradation)	IL - 9.5
Friction Aggregate	Mix C

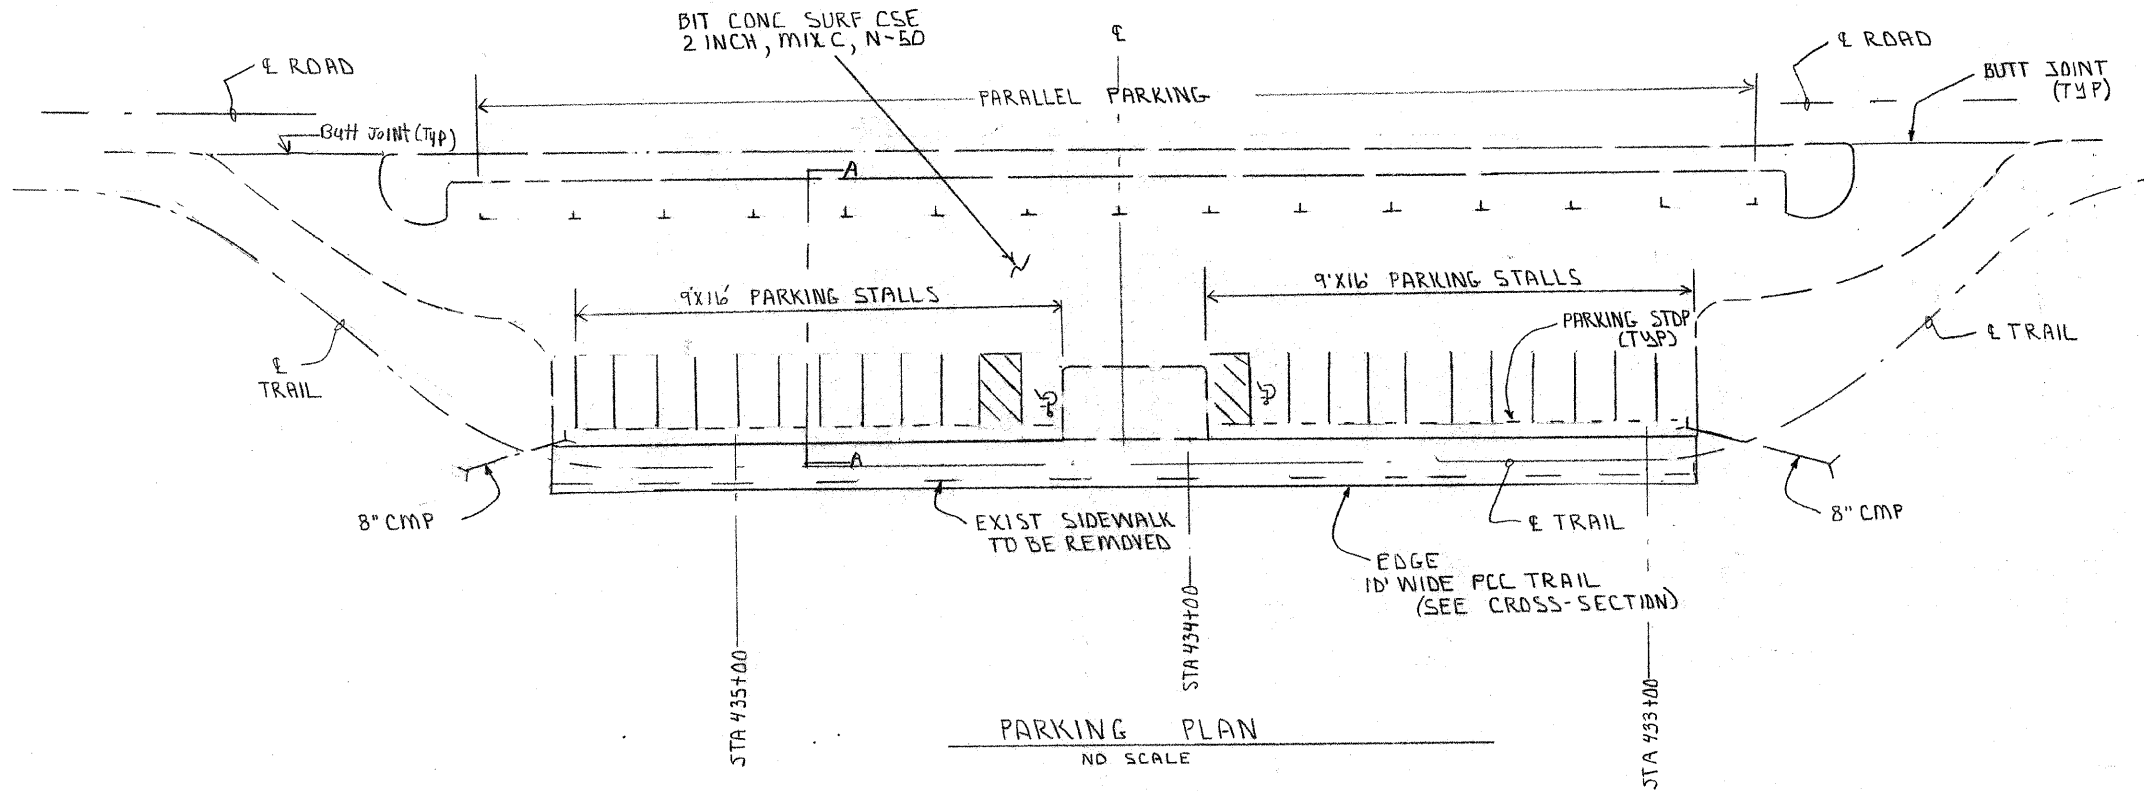

SEC A-A

PAINT PAVEMENT LINE 4"

LOCATION	TYPE	COLOR	QUANTITY
PARKING LOT 435+00+/-	SPACE LINES	YELLOW	416 FOOT
PARKING LOT 435+00+/-	DIAGONALS	YELLOW	180 FOOT
PARKING LOT 435+00+/-	PARKING T'S	YELLOW	60 FOOT
PARKING LOT 426+00+/-	SPACE LINES	YELLOW	320 FOOT
PARKING LOT 426+00+/-	DIAGONALS	YELLOW	180 FOOT
	TOTAL		1156 FOOT

PAINT PAVEMENT LETTERS AND SYMBOLS, APPLIED

LOCATION	TYPE	COLOR	QUANTITY
PARKING LOT 435+00+/-	HANDICAPPED SYMBOL	YELLOW	9.2 SQ. FT.
PARKING LOT 426+00+/-	HANDICAPPED SYMBOL	YELLOW	9.2 SQ. FT.
	TOTAL		18.4 SQ. FT.

08-00048-00-BT		DATE: 04-03-09	APPROVED BY: SAS	DRAWN BY: SAS
PARKING LOTS		REVISION: KAD	DRAWING NUMBER: 048-01-PL	