
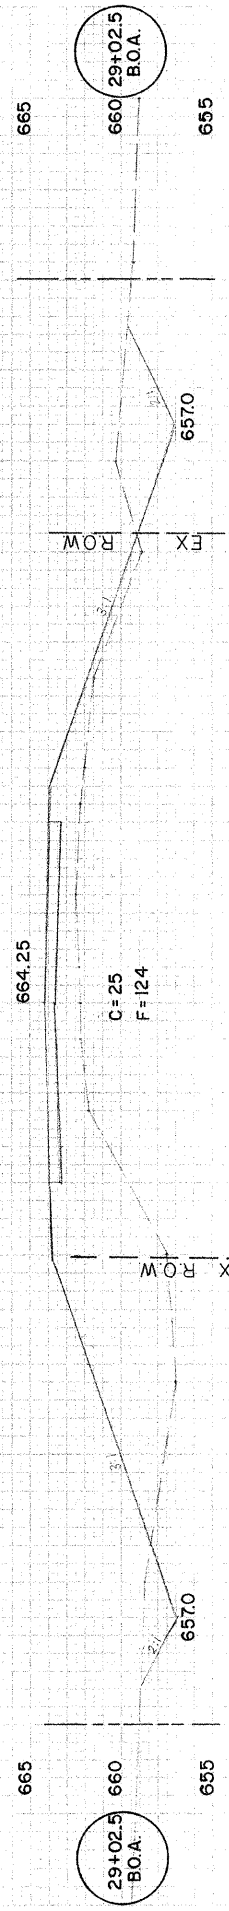
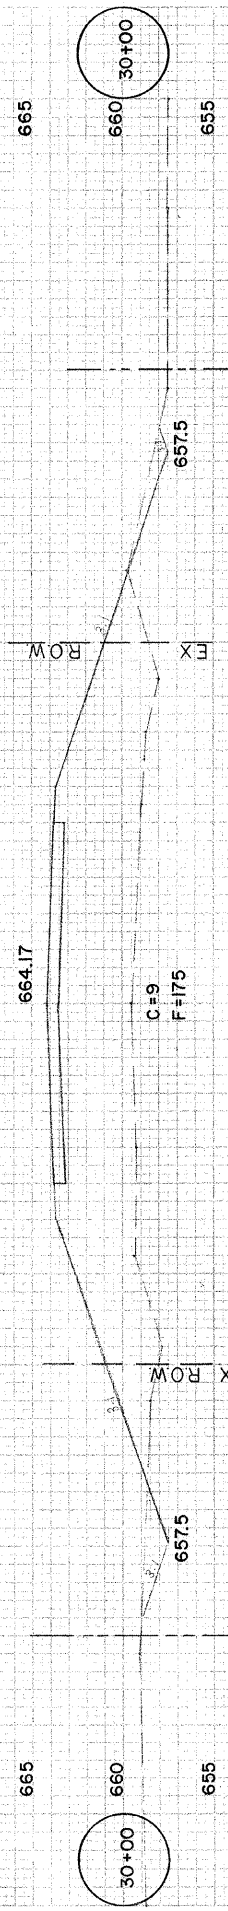
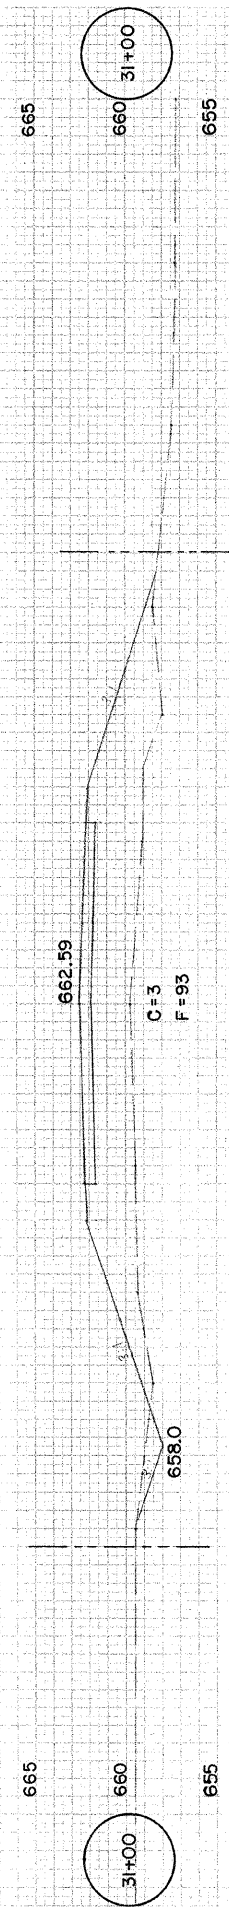
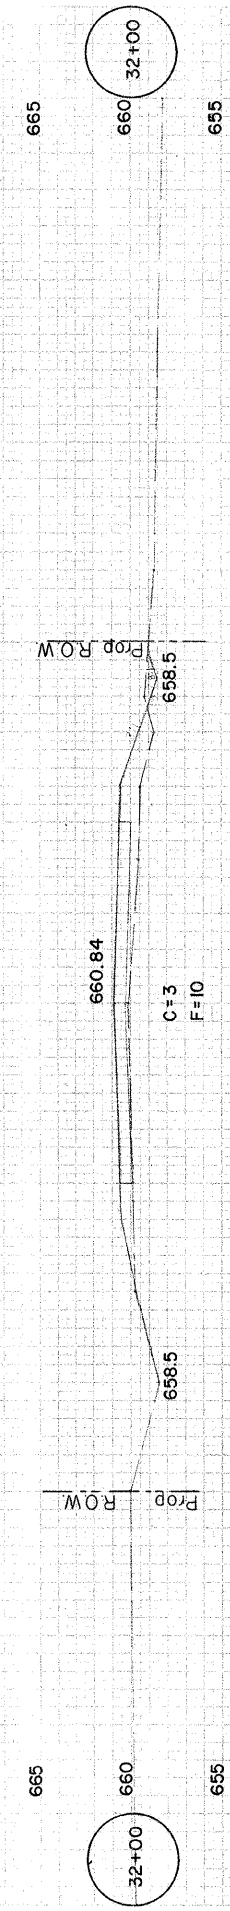



40 35 30 25 20 15 10 5 0 5 10 15 20 25 30 35 40

End Project Sta. 33+00

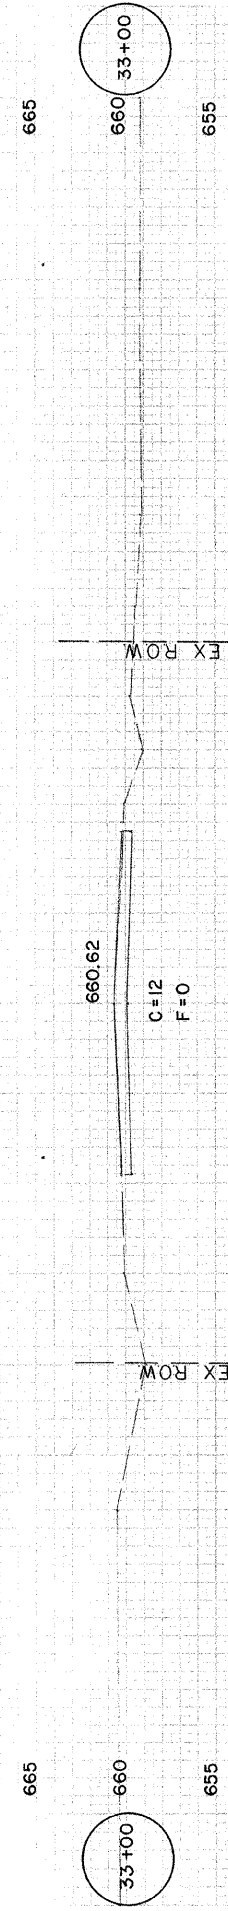

B.O.A. W. ABUT. STA. 28+25.75

C=25
 F=66

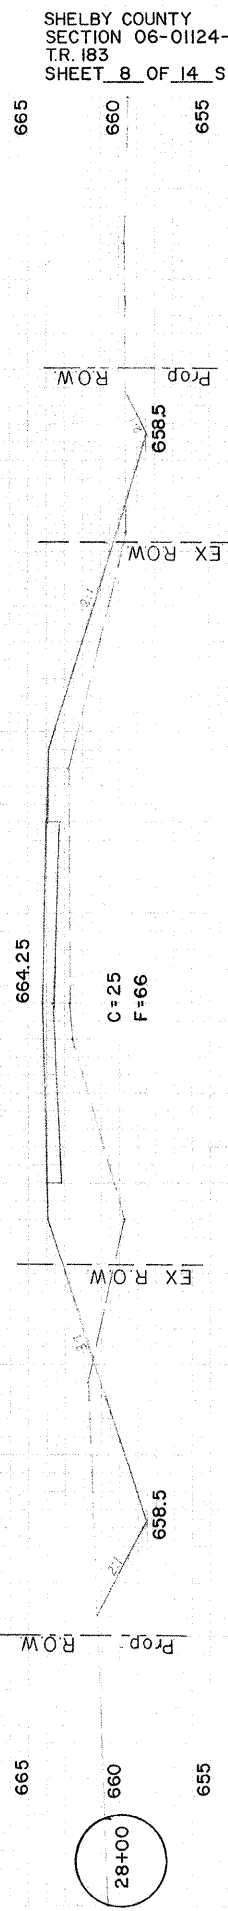

40 35 30 25 20 15 10 5 0 5 10 15 20 25 30 35 40