

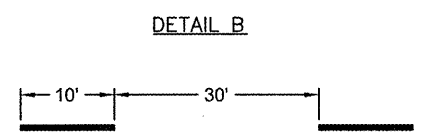



MIXTURE REQUIREMENTS	
20 YR ESALS: 2.15 DESIGN	
MIXTURE USE	SURFACE CSE
AC/PG	PG 64-22
RAP% (MAX)	10%
DESIGN AIR VOIDS	4% @ Ndes=70
MIX COMPOSITION (GRADATION MIXTURE)	IL - 12.5
FRICTION AGG	MIXTURE D

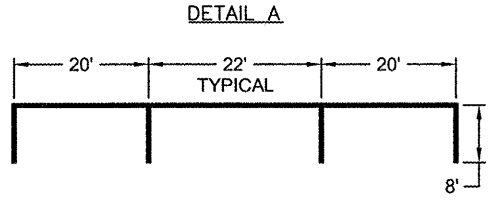

**TYPICAL SECTION**  
 LINDENTHAL AVENUE  
 FROM OLIVE STREET TO POPLAR STREET  
 STA 26+49 TO 32+75  
 (NOT TO SCALE)

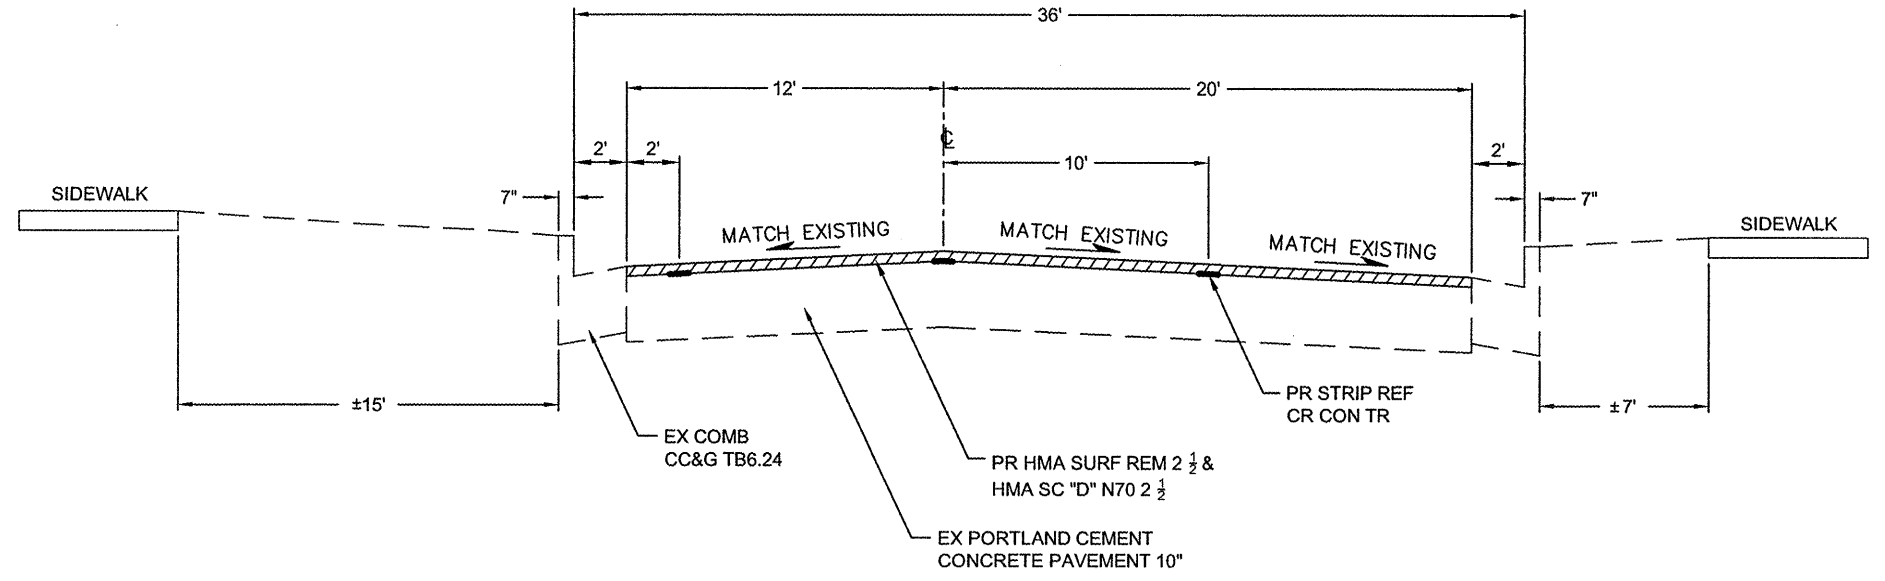

**TYPICAL SECTION**  
 LINDENTHAL AVENUE  
 FROM WASHINGTON STREET TO OLIVE STREET  
 STA 10+57 TO 25+26  
 (NOT TO SCALE)

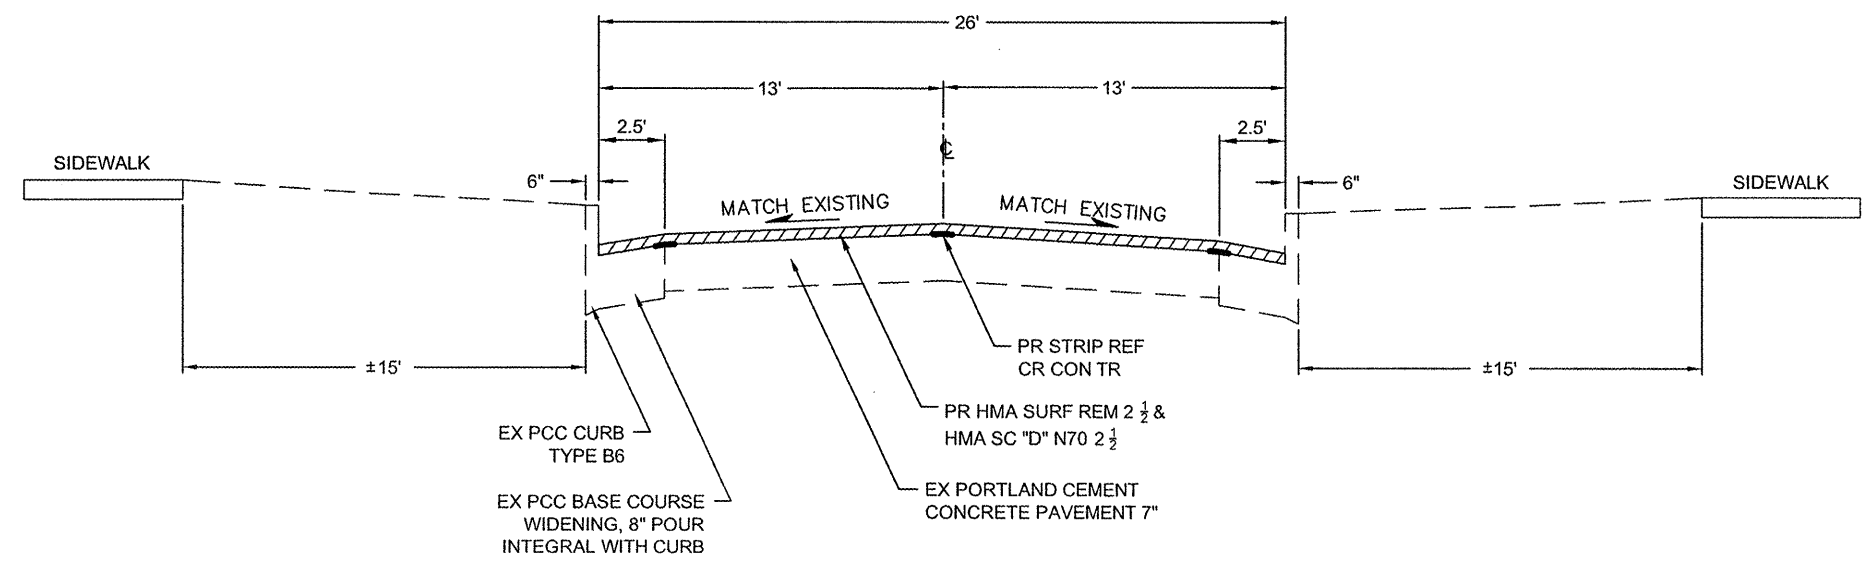

FILE NAME = 853MN01.DWG	USER NAME = BILL TINDALL	DESIGNED: BET 2009-02-25	REVISED -
		DRAWN: BET 2009-02-25	REVISED -
		CHECKED: BSH 2009-02-25	REVISED -
		DATE: SMK 2009-02-25	REVISED -

STATE OF ILLINOIS  
 DEPARTMENT OF TRANSPORTATION

TYPICAL SECTION & DETAIL SHEET

F.A.U. RTE. 8853	SECTION 08-00060-00-RS	COUNTY MADISON	TOTAL SHEETS 7	SHEET NO. 4
CONTRACT NO. 97373				
FED. ROAD DIST. NO. 8 ILLINOIS FED. AID PROJECT				