


DATE _____
 BY _____
 SURVEYED _____
 PLOTTED _____
 NOTE BOOK _____
 TEMPLATE _____
 AREAS CHECKED _____
 NO. _____

DATE _____
 BY _____
 SURVEYED _____
 PLOTTED _____
 NOTE BOOK _____
 TEMPLATE _____
 AREAS CHECKED _____
 NO. _____

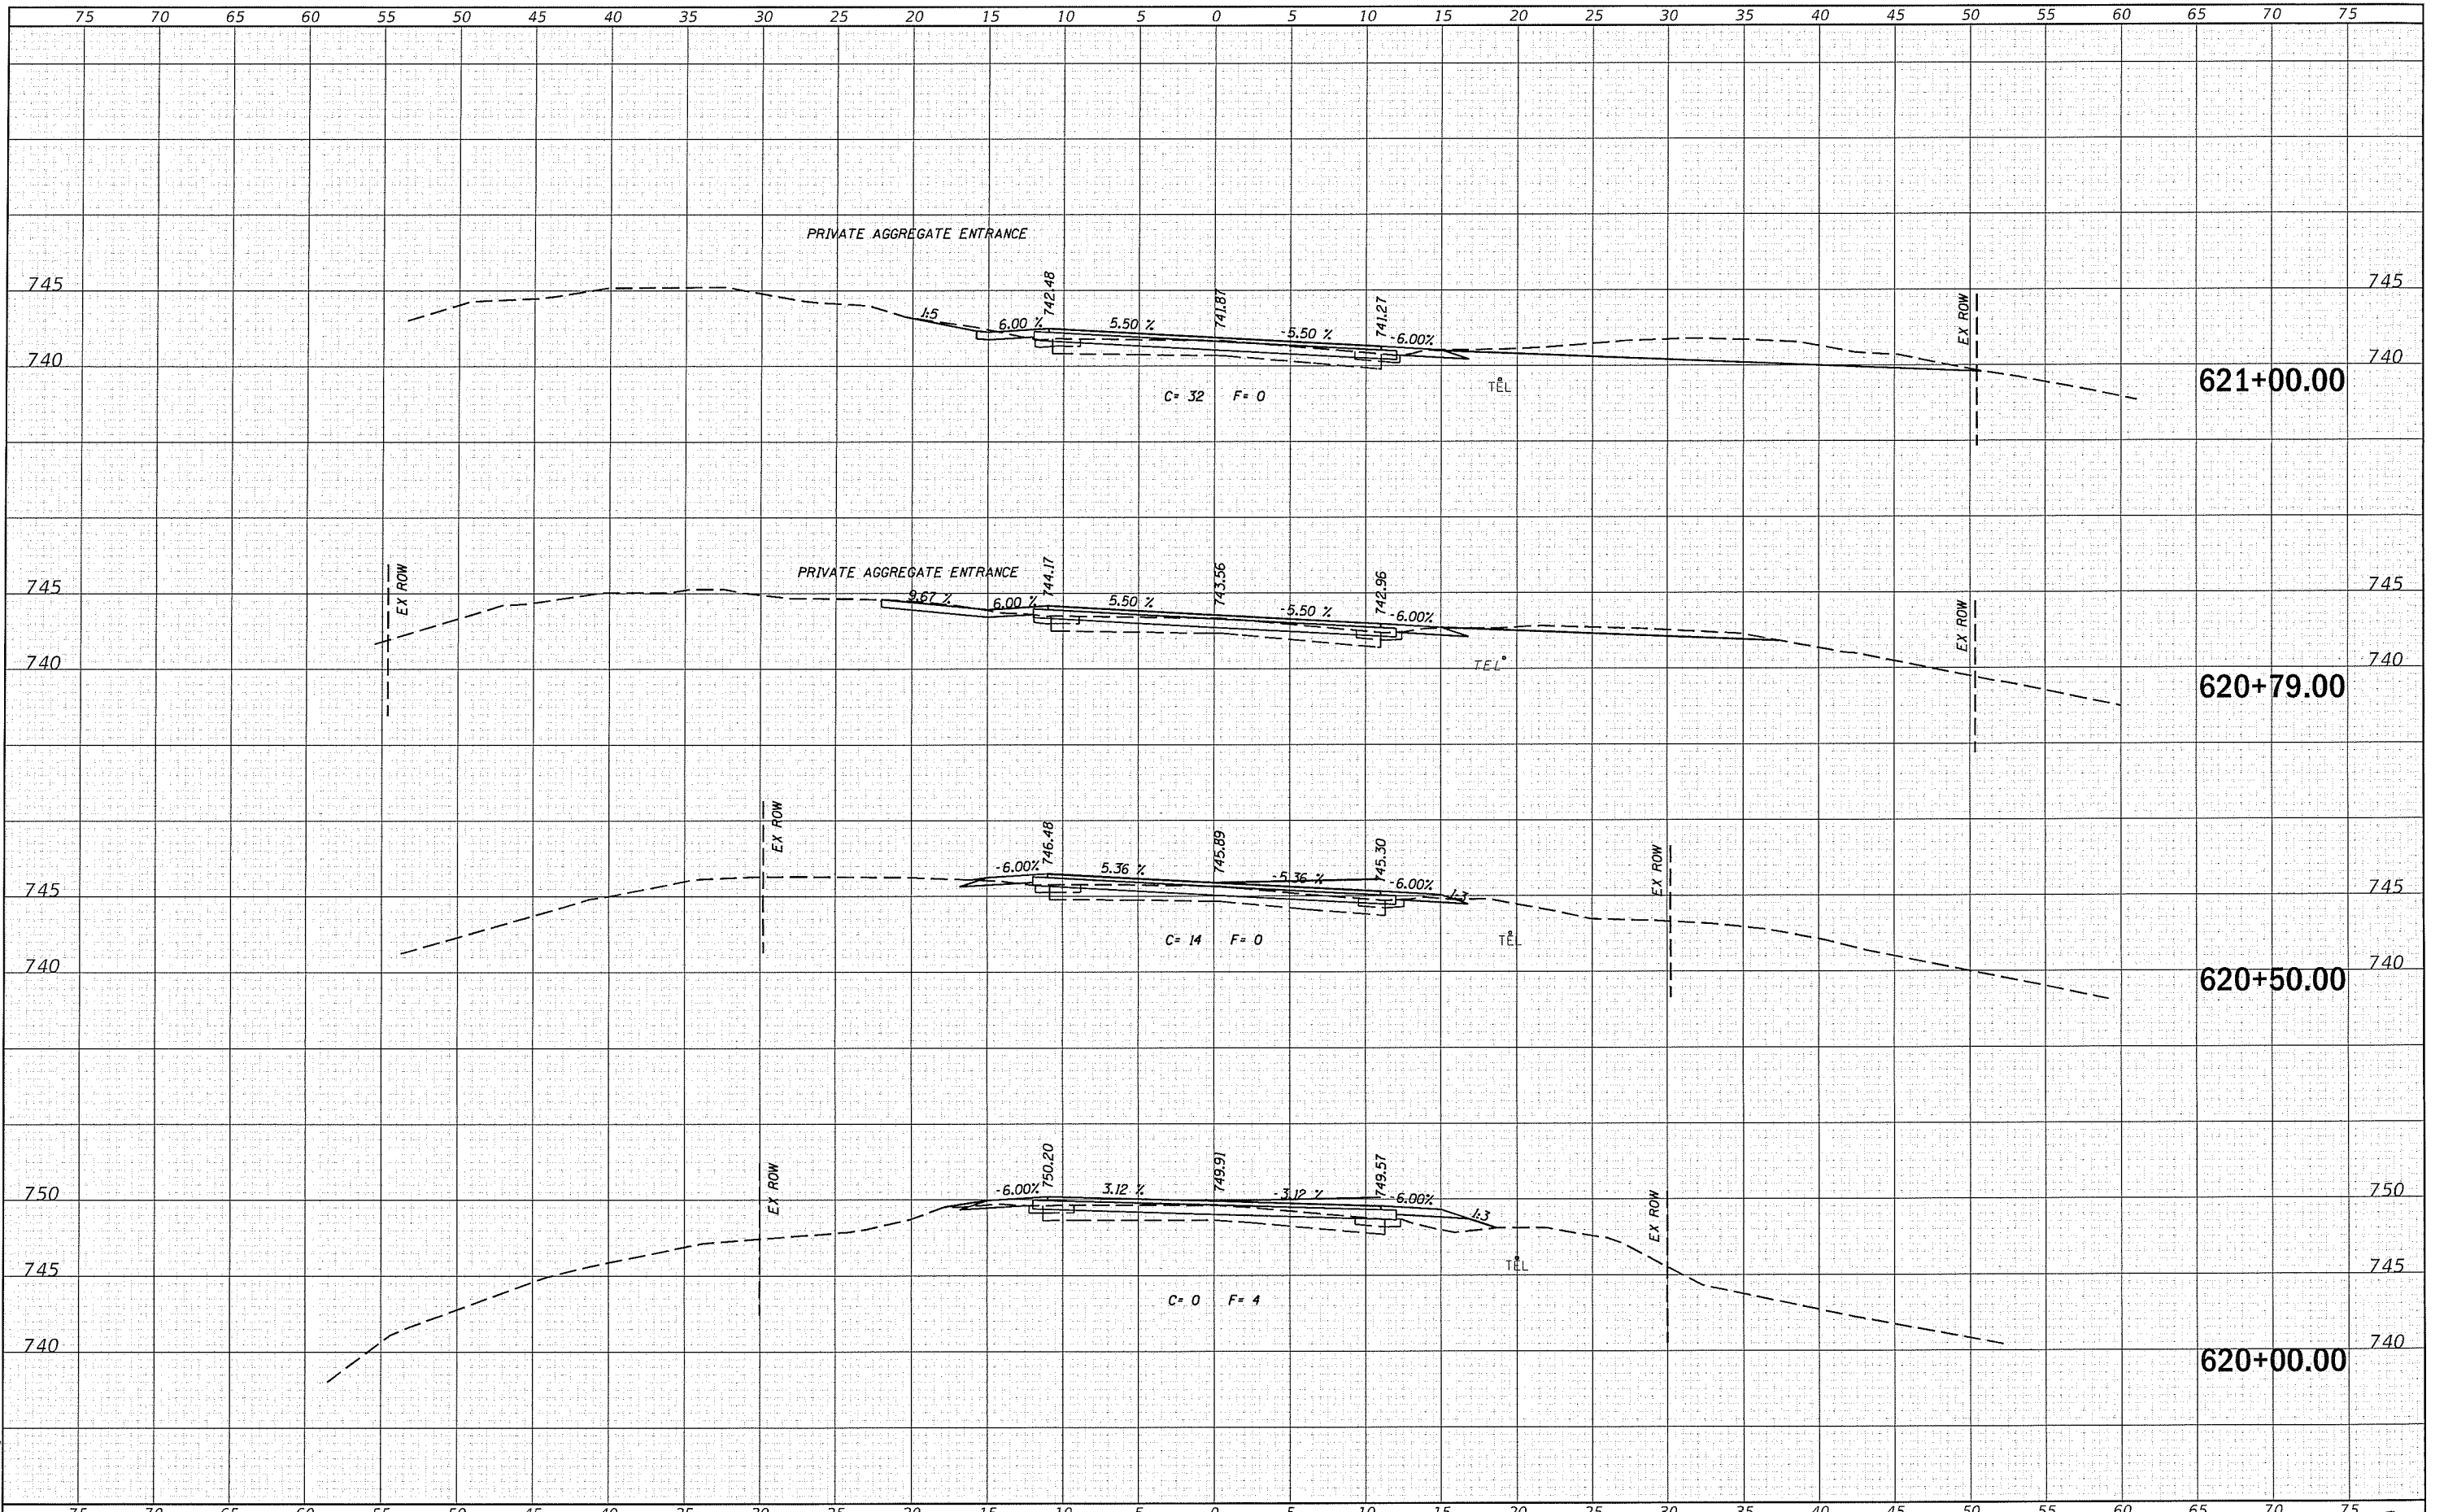

CEC Cummins Engineering Corporation
 Civil and Structural Engineering

JOB = 2569
 FILE NAME = 2569-ah-west.dgn
 PLOT SCALE = 10,000' / 1in.
 PLOT DATE = 5/27/2020

DESIGNED - NAK
 DRAWN - SJS
 CHECKED - NAK
 DATE - 9/26/2018

REVISED - Δ 5/28/2020
 REVISED -
 REVISED -
 REVISED -

**CALHOUN COUNTY
 CH 6 IMPROVEMENTS**

CROSS SECTIONS

SCALE: SHEET OF SHEETS STA. 620+00.00 TO STA. 621+00.00

F.A.S. RTE.	SECTION	COUNTY	TOTAL SHEETS	SHEET NO.
756	15-00081-00-RS	CALHOUN	70	38
CONTRACT NO. 97699			ILLINOIS FED. AID PROJECT	