
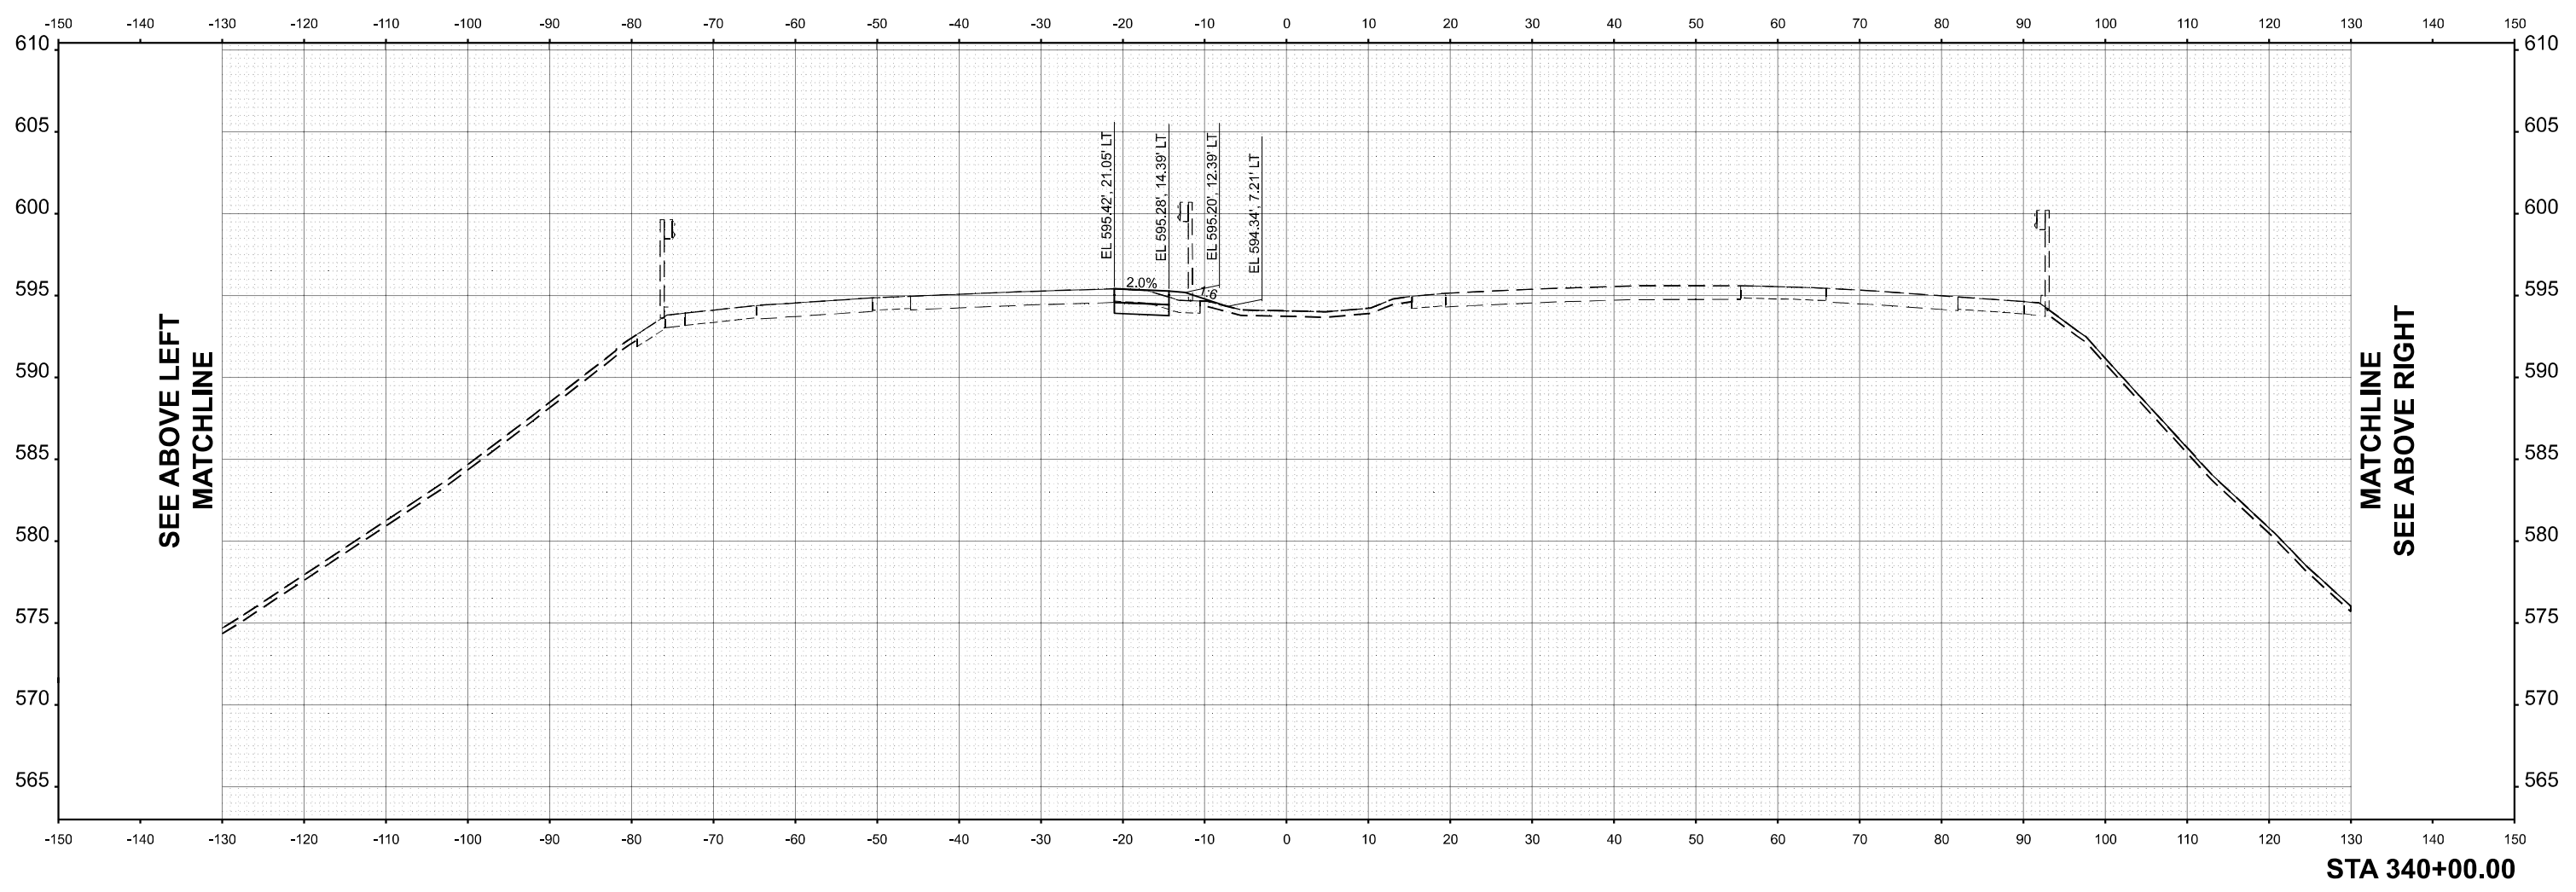
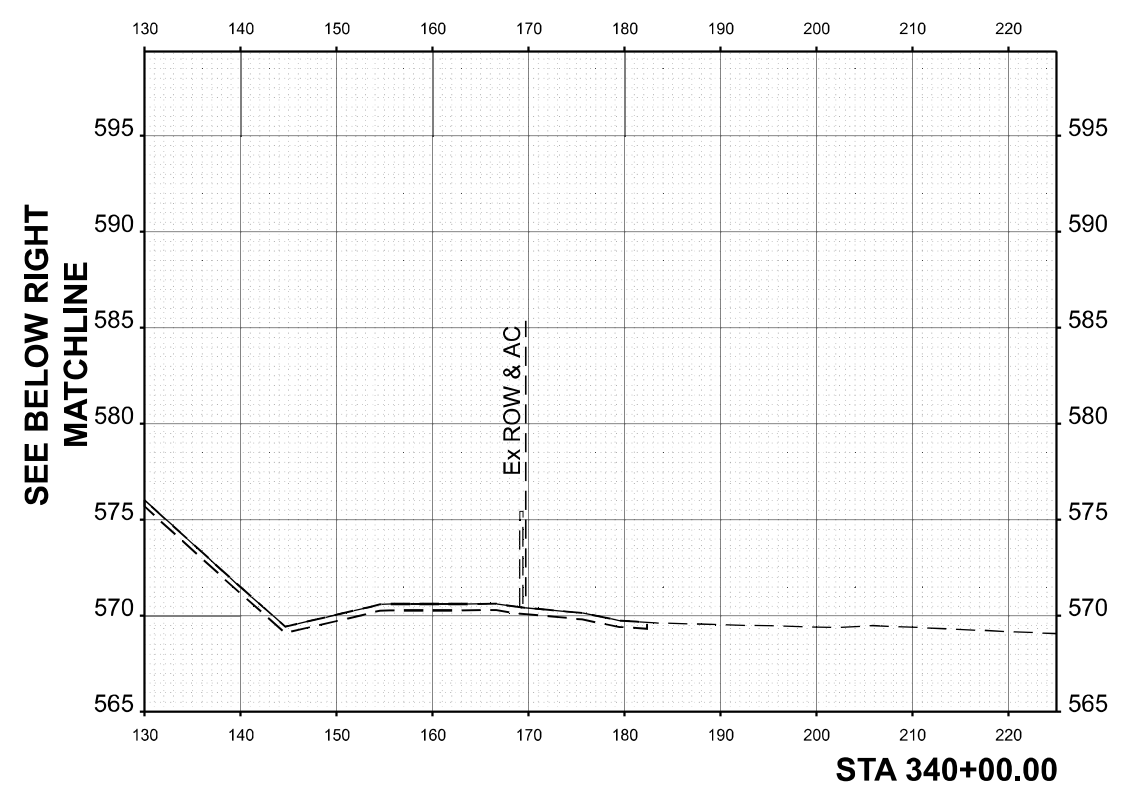


MODEL: C:\PR_IL5_340+00.00 (Sheet)
 FILE NAME: p:\p\p\win01_a.e.tansyscorp.com\tansyscorp\p\p\p\win01_a.e.tansyscorp.com\Road\Standard Sheets\Advanced Pre-Stage Contract\25-Cross Sections\ID26A\40_XS_IL_5_PRE-STAGE_SHT

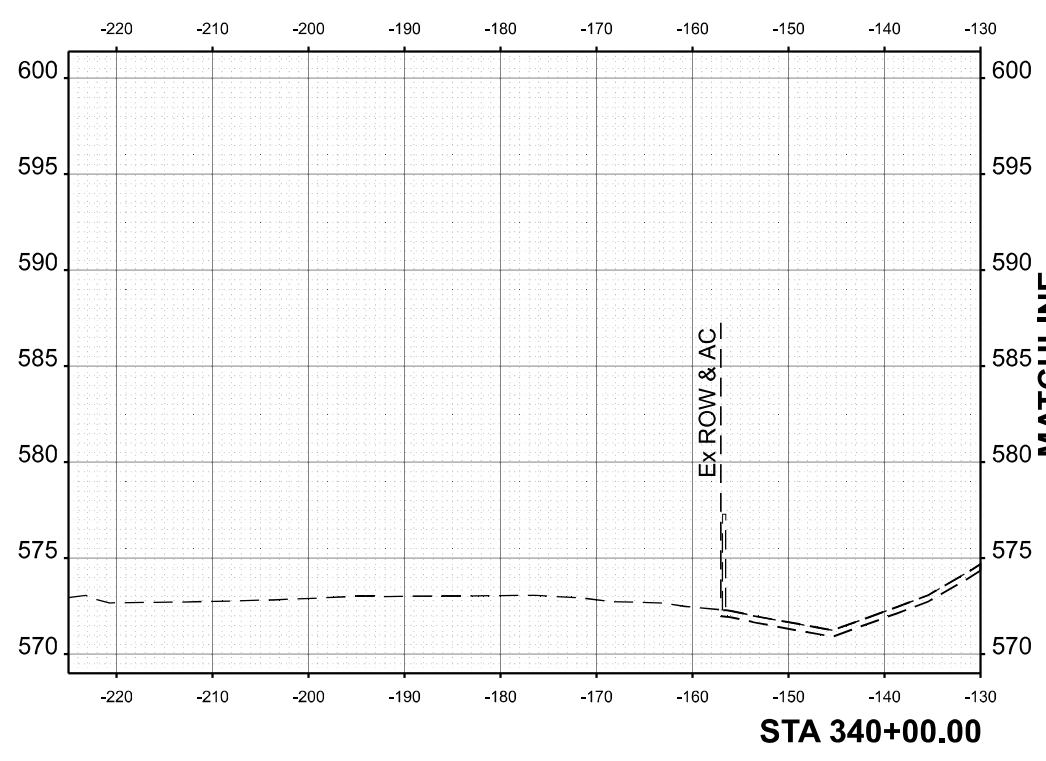

USER NAME = jthill	DESIGNED - VLJ	REVISED -
	DRAWN - TTP	REVISED -
	CHECKED - JMG	REVISED -
PLOT DATE = 3/12/2026	DATE - 3/11/2026	REVISED -




STATE OF ILLINOIS
 DEPARTMENT OF TRANSPORTATION

CROSS SECTIONS PRE-STAGE
 IL 5

SCALE: 1"=10'H 5'V SHEET 32 OF 83 SHEETS STA. TO STA.

F.A.I. RTE.	SECTION	COUNTY	TOTAL SHEETS	SHEET NO.
74	(81-2)R & (142-1)R	ROCK ISLAND	452	401
CONTRACT NO. 64V40				
ILLINOIS FED. AID PROJECT				

MODEL: CL_PR_IL-5_341+50.00 [Sheet]
 FILE NAME: pw/Inp/win01.a-e.lansyscorp.com/transyscorp-pw/1/Documents/Projects_2022/CH401401220113/Road/Standard Sheets/Advanced Pre-Stage Contract/25-Cross Sections/D26A/V40_XS_IL_5_PRE-STAGE_SHT

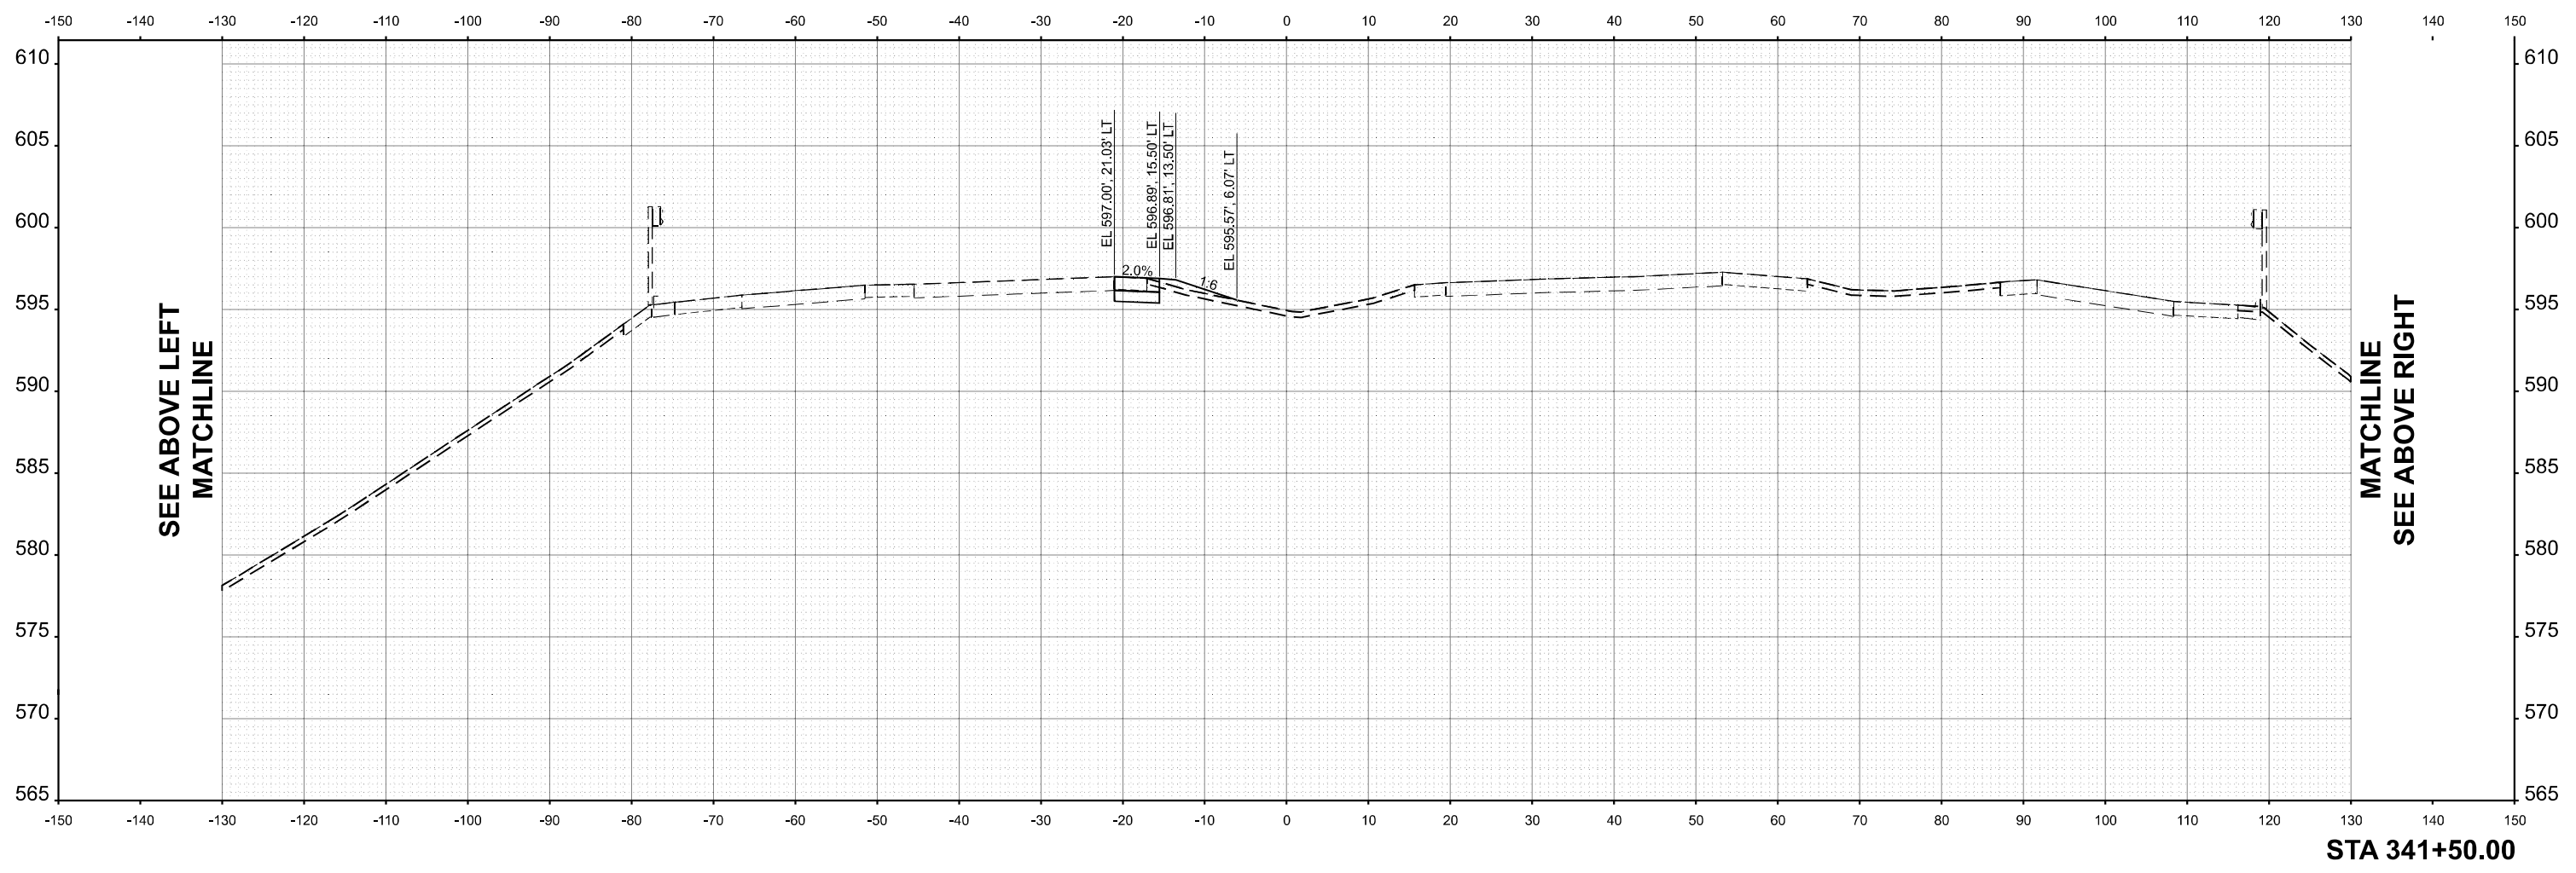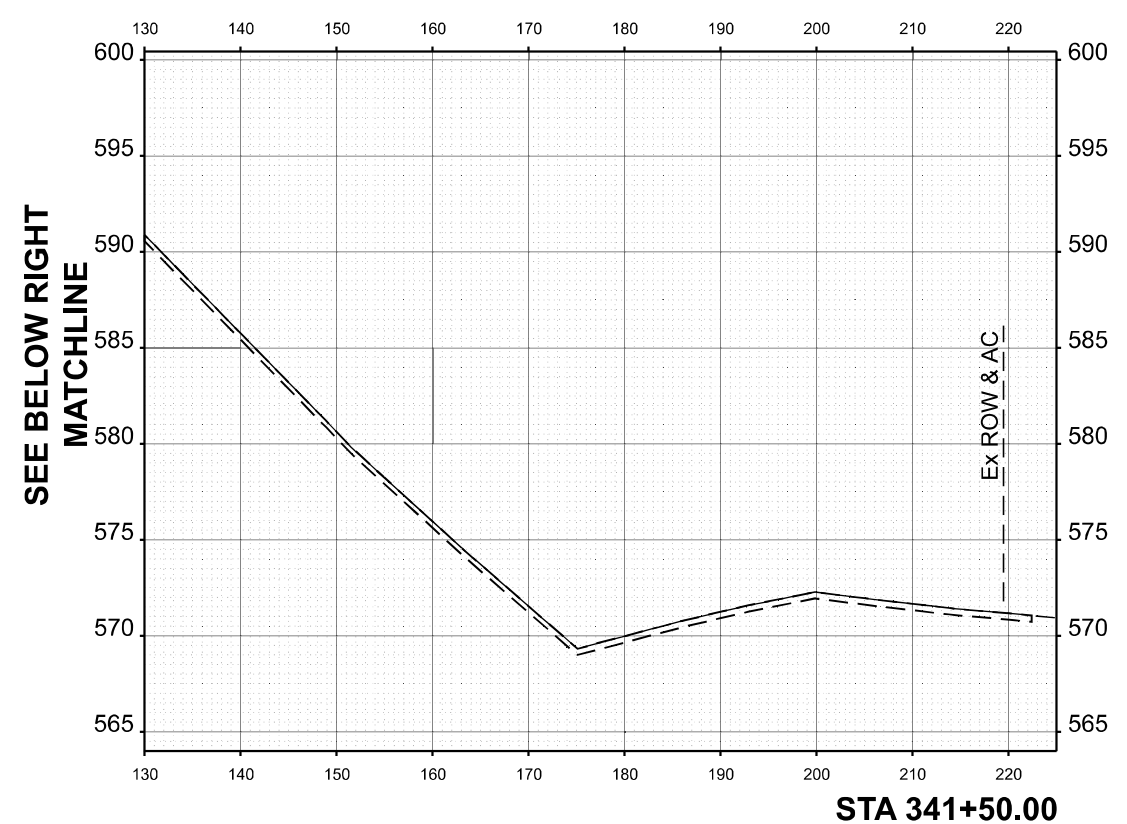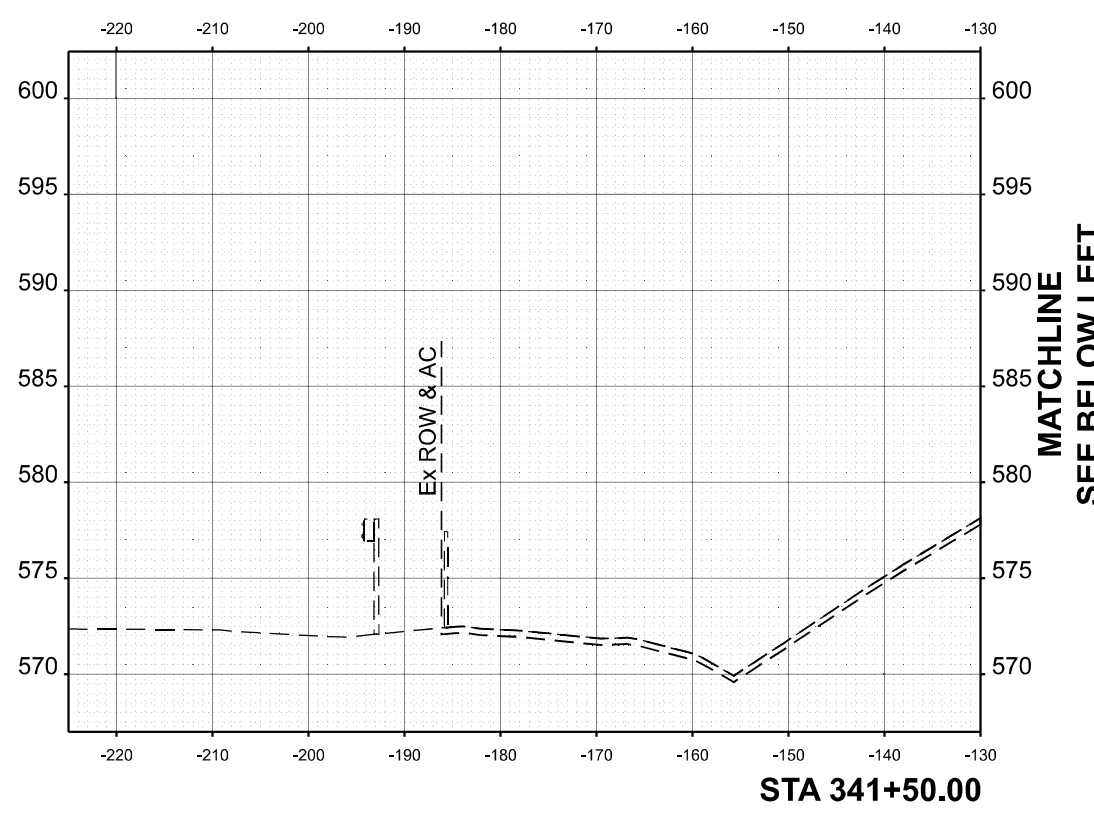

USER NAME = jthill	DESIGNED - VLJ	REVISED -
	DRAWN - TTP	REVISED -
	CHECKED - JMG	REVISED -
PLOT DATE = 3/12/2026	DATE - 3/11/2026	REVISED -


STATE OF ILLINOIS
 DEPARTMENT OF TRANSPORTATION

CROSS SECTIONS PRE-STAGE
 IL 5

SCALE: 1"=10'H 5'V SHEET 35 OF 83 SHEETS STA. TO STA.

F.A.I. RTE.	SECTION	COUNTY	TOTAL SHEETS	SHEET NO.
74	(81-2)R & (142-1)R	ROCK ISLAND	452	404
CONTRACT NO. 64V40				
ILLINOIS FED. AID PROJECT				

MODEL: C:\PR_IL5_342+00_00-1 [Sheet]
 FILE NAME: pwr\pwr\pwin101.a.e.transyscorp.com\transyscorp\pwr\Documents\Projects_2022\CH401401220113\Road\Standard Sheets\Advanced Pre-Stage Contract\25-Cross Sections\264V40_XS_IL5_PRE-STAGE_SHT

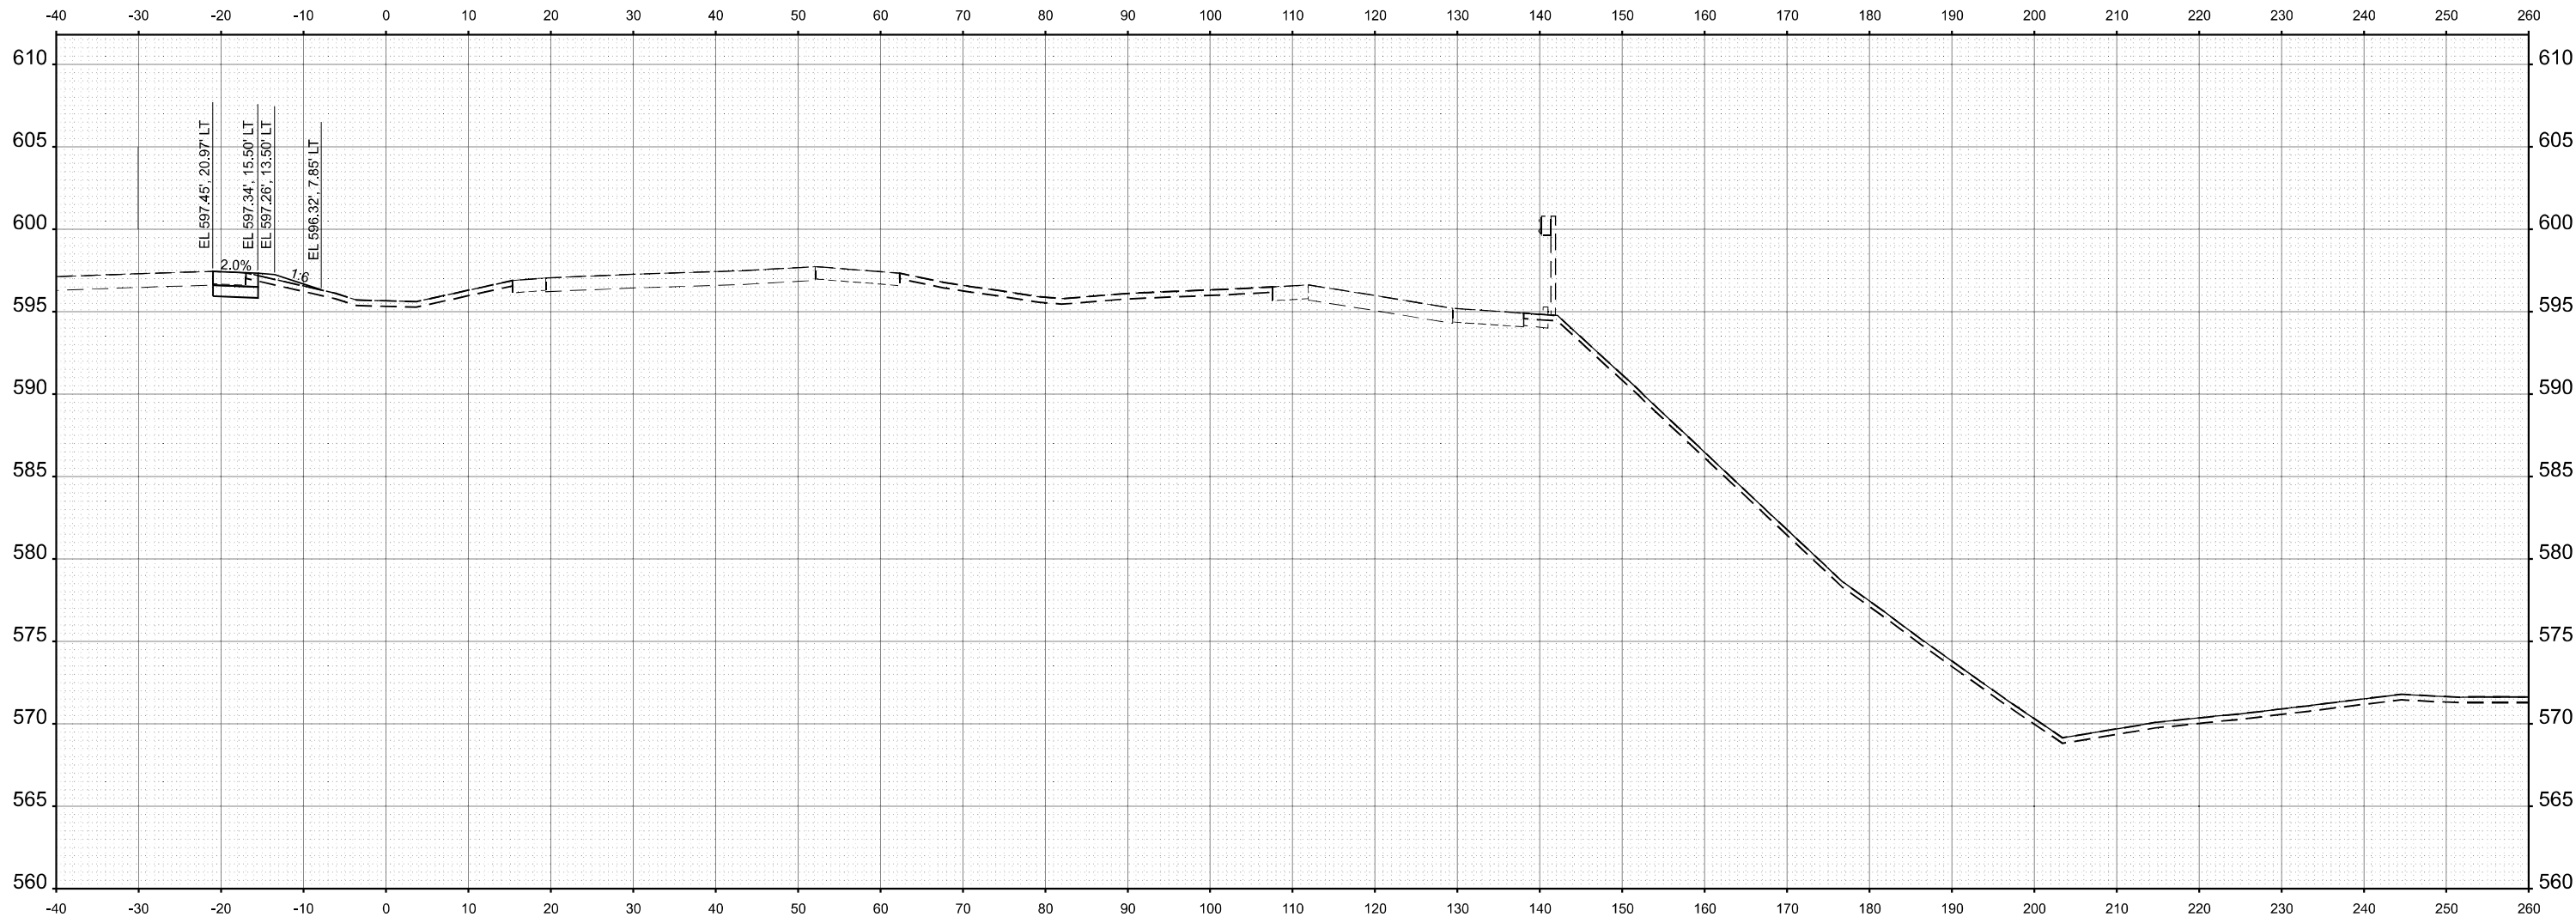

STA 342+00.00



USER NAME = jthill	DESIGNED - VLJ	REVISED -
	DRAWN - TTP	REVISED -
	CHECKED - JMG	REVISED -
PLOT DATE = 3/12/2026	DATE - 3/11/2026	REVISED -


STATE OF ILLINOIS
 DEPARTMENT OF TRANSPORTATION

CROSS SECTIONS PRE-STAGE
 IL 5

SCALE: 10H:5V SHEET 37 OF 83 SHEETS STA. TO STA.

F.A.I. RTE.	SECTION	COUNTY	TOTAL SHEETS	SHEET NO.
74	(81-2)R & (142-1)R	ROCK ISLAND	452	406
CONTRACT NO. 64V40				
ILLINOIS		FED. AID PROJECT		

MODEL: C:\PR_IL5_342+50.00 [Sheet]
 FILE NAME: pwr\inp\pwin101.a-e.lansyscorp.com\transyscorp\pwr\Documents\Projects_2022\CH401401220113\Road\Standard Sheets\Advanced Pre-Stage Contract\25-Cross Sections\25-Cross Sections\D26A\40_XS_IL_5_PRE-STAGE_SHT

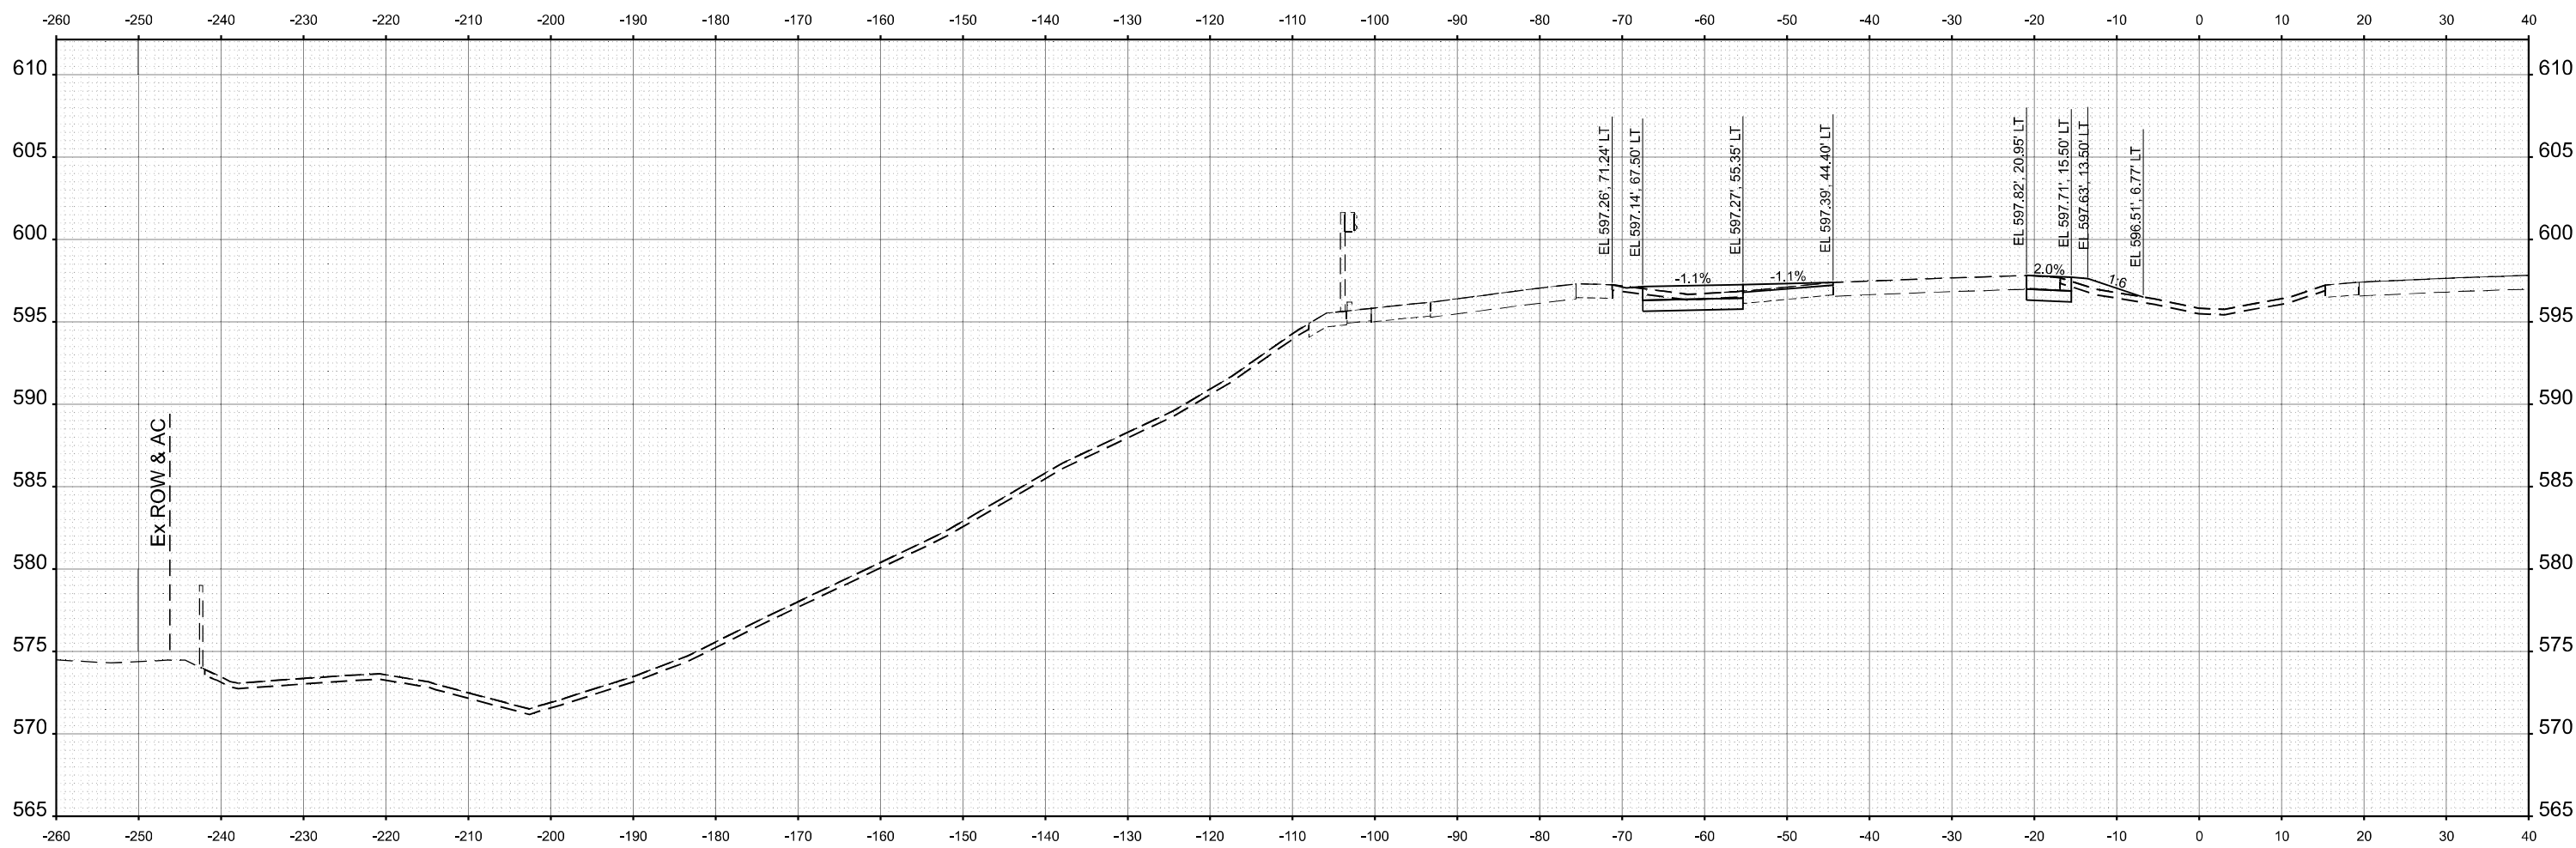

STA 342+50.00



USER NAME = jthill	DESIGNED - VLJ	REVISED -
	DRAWN - TTP	REVISED -
	CHECKED - JMG	REVISED -
PLOT DATE = 3/12/2026	DATE - 3/11/2026	REVISED -


STATE OF ILLINOIS
 DEPARTMENT OF TRANSPORTATION

CROSS SECTIONS PRE-STAGE
 IL 5

SCALE: 10:H 5:V SHEET 38 OF 83 SHEETS STA. TO STA.

F.A.I. RTE.	SECTION	COUNTY	TOTAL SHEETS	SHEET NO.
74	(81-2)R & (142-1)R	ROCK ISLAND	452	407
CONTRACT NO. 64V40				
ILLINOIS		FED. AID PROJECT		

MODEL: C:\PR_IL5_342+50.00-1 [Sheet]
 FILE NAME: pwr\inp\pwin01.a.e.transyscorp.com\transyscorp\pwr\Documents\Projects_2022\CH401401220113\Road\Standard Sheets\Advanced Pre-Stage Contract\25-Cross Sections\25-Cross Sections\264\40_XS_IL_5_PRE-STAGE_SHT

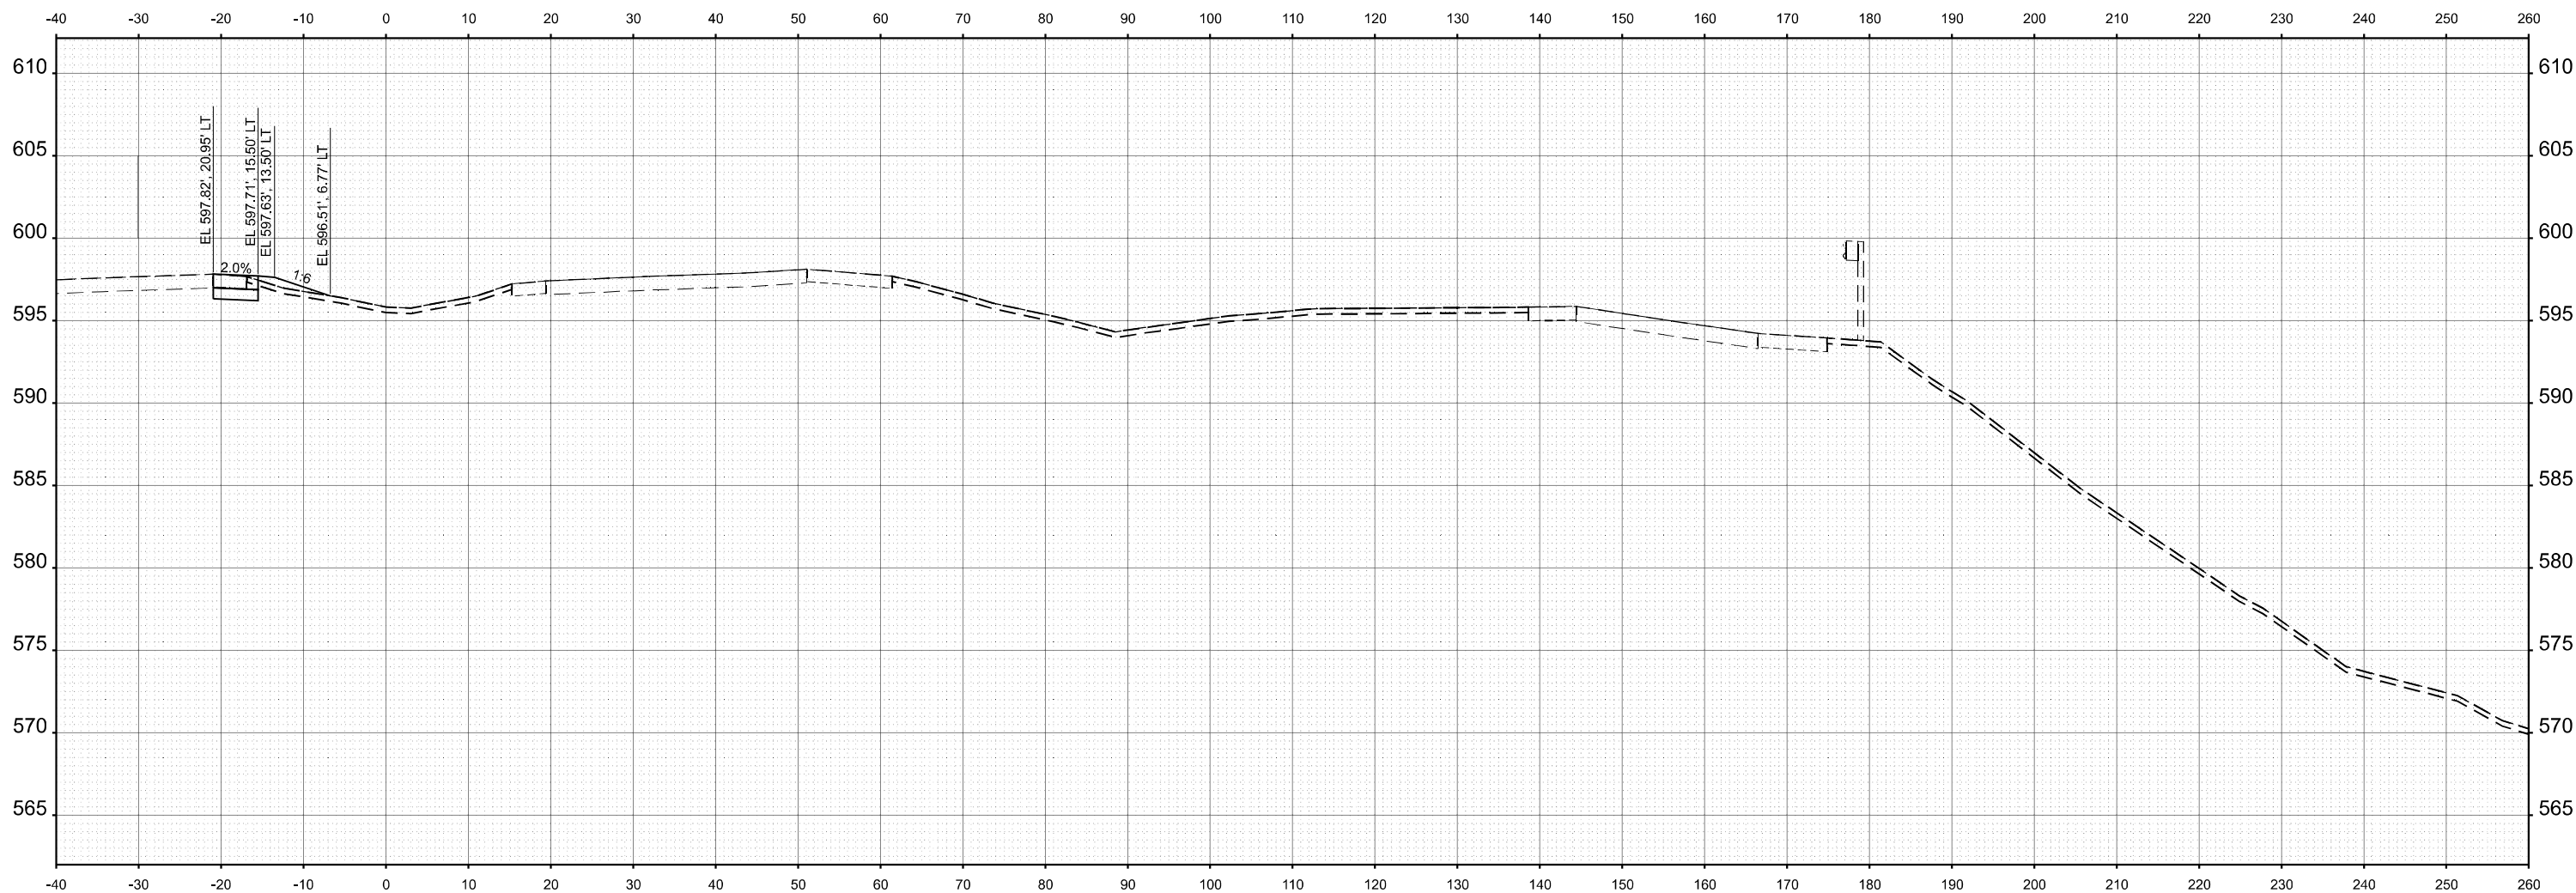

STA 342+50.00



USER NAME = jthill	DESIGNED - VLJ	REVISED -
	DRAWN - TTP	REVISED -
	CHECKED - JMG	REVISED -
PLOT DATE = 3/12/2026	DATE - 3/11/2026	REVISED -



STATE OF ILLINOIS
 DEPARTMENT OF TRANSPORTATION

CROSS SECTIONS PRE-STAGE
 IL 5

SCALE: 10H 5:V SHEET 39 OF 83 SHEETS STA. TO STA.

F.A.I. RTE.	SECTION	COUNTY	TOTAL SHEETS	SHEET NO.
74	(81-2)R & (142-1)R	ROCK ISLAND	452	408
CONTRACT NO. 64V40				
		ILLINOIS	FED. AID PROJECT	

MODEL: C:\PR_IL5_343+00.00 [Sheet]
 FILE NAME: p:\p\p\win10_a-e.lansyscorp.com\transyscorp\pwr\Documents\Projects_2022\CH401\401220113\Road\Standard Sheets\Advanced Pre-Stage Contract\25-Cross Sections\26A\40_XS_IL_5_PRE-STAGE_SHT

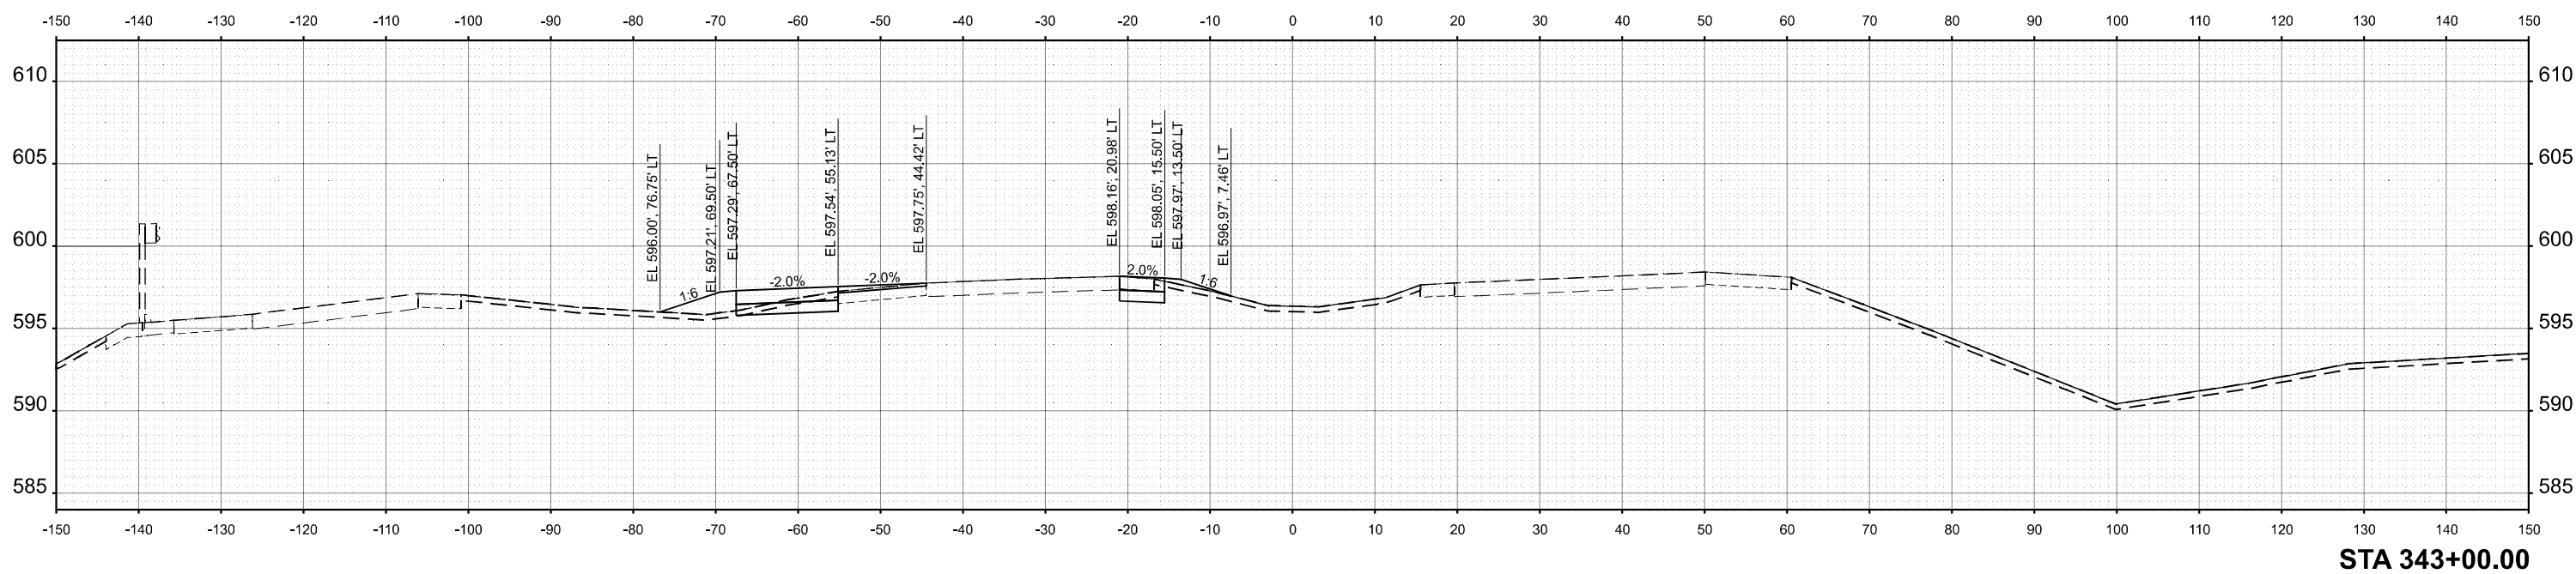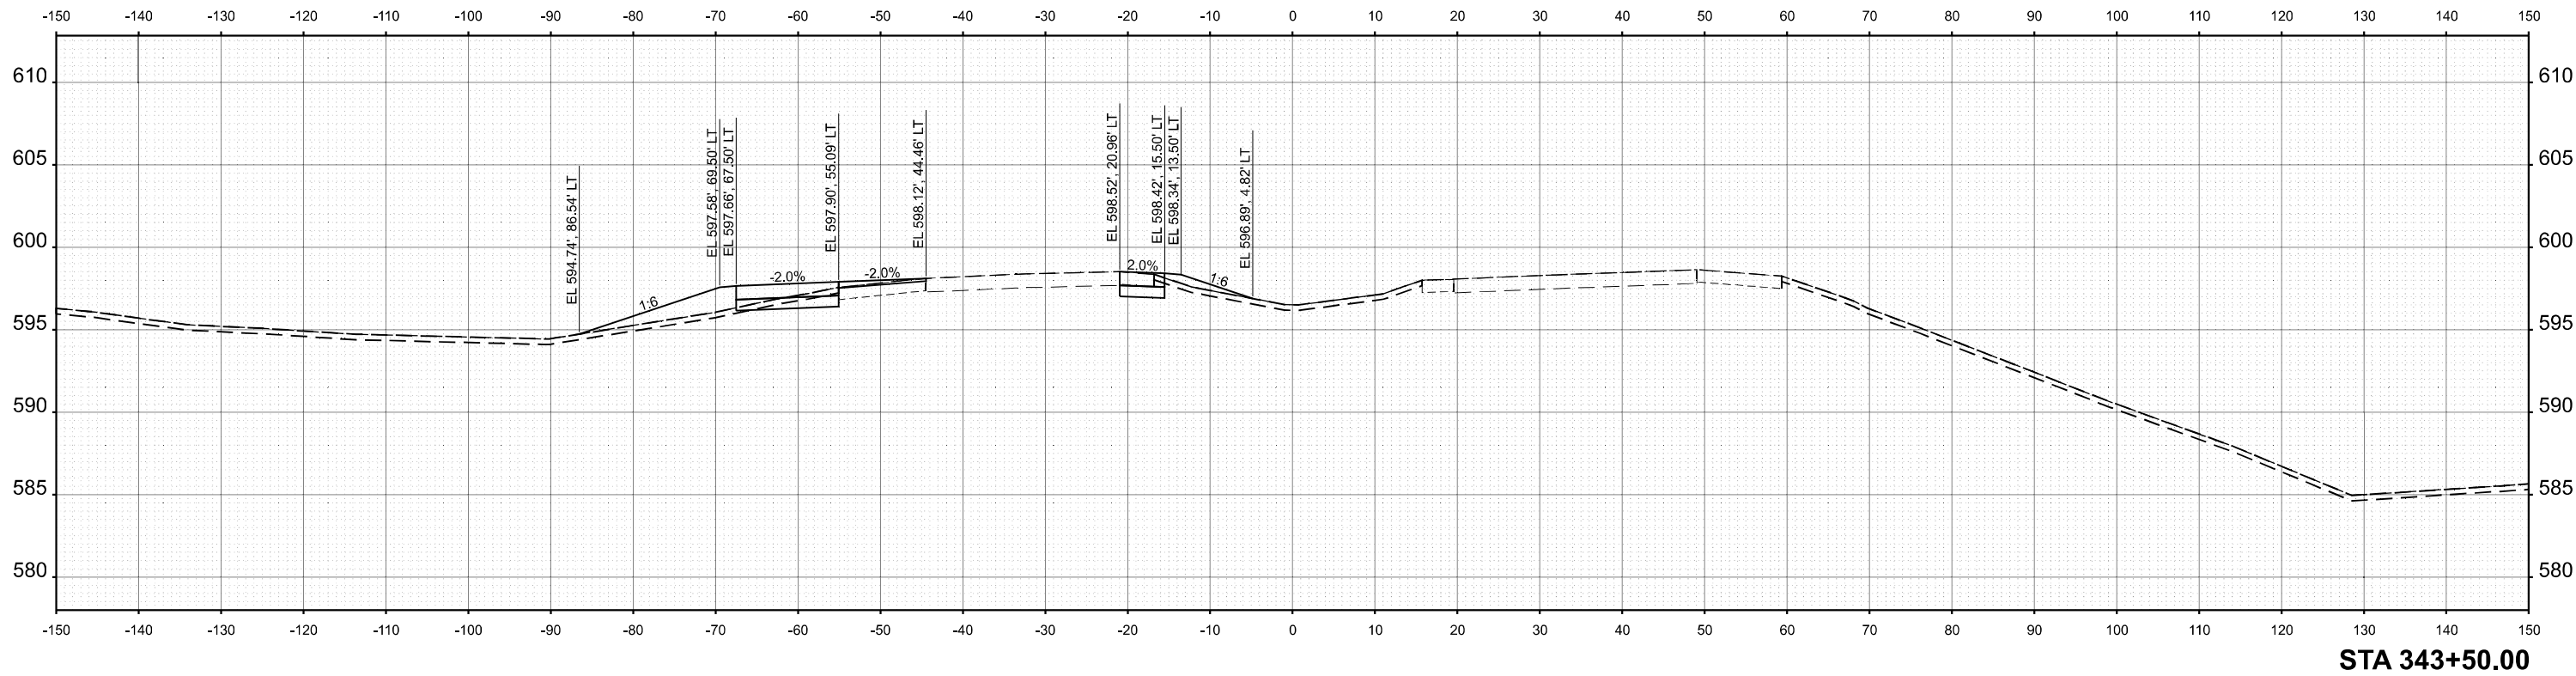

USER NAME = jthill	DESIGNED - VLJ	REVISED -
	DRAWN - TTP	REVISED -
	CHECKED - JMG	REVISED -
PLOT DATE = 3/12/2026	DATE - 3/11/2026	REVISED -


STATE OF ILLINOIS
 DEPARTMENT OF TRANSPORTATION

CROSS SECTIONS PRE-STAGE
 IL 5


SCALE: 1"=10'H 5'V SHEET 40 OF 83 SHEETS STA. TO STA.

F.A.I. RTE.	SECTION	COUNTY	TOTAL SHEETS	SHEET NO.
74	(81-2)R & (142-1)R	ROCK ISLAND	452	409
CONTRACT NO. 64V40				
ILLINOIS FED. AID PROJECT				

MODEL: CL_PR_IL5_344+00.00 [Sheet]
 FILE NAME: pw\inp\pwin01.a-e.lansyscorp.com\transyscorp\pw1\Documents\Projects_2022\CH401401220113\Road\Standard Sheets\Advanced Pre-Stage\Contract\25-Cross Sections\25-Cross Sections\25-AV40_XS_IL_5_PRE-STAGE_SHT

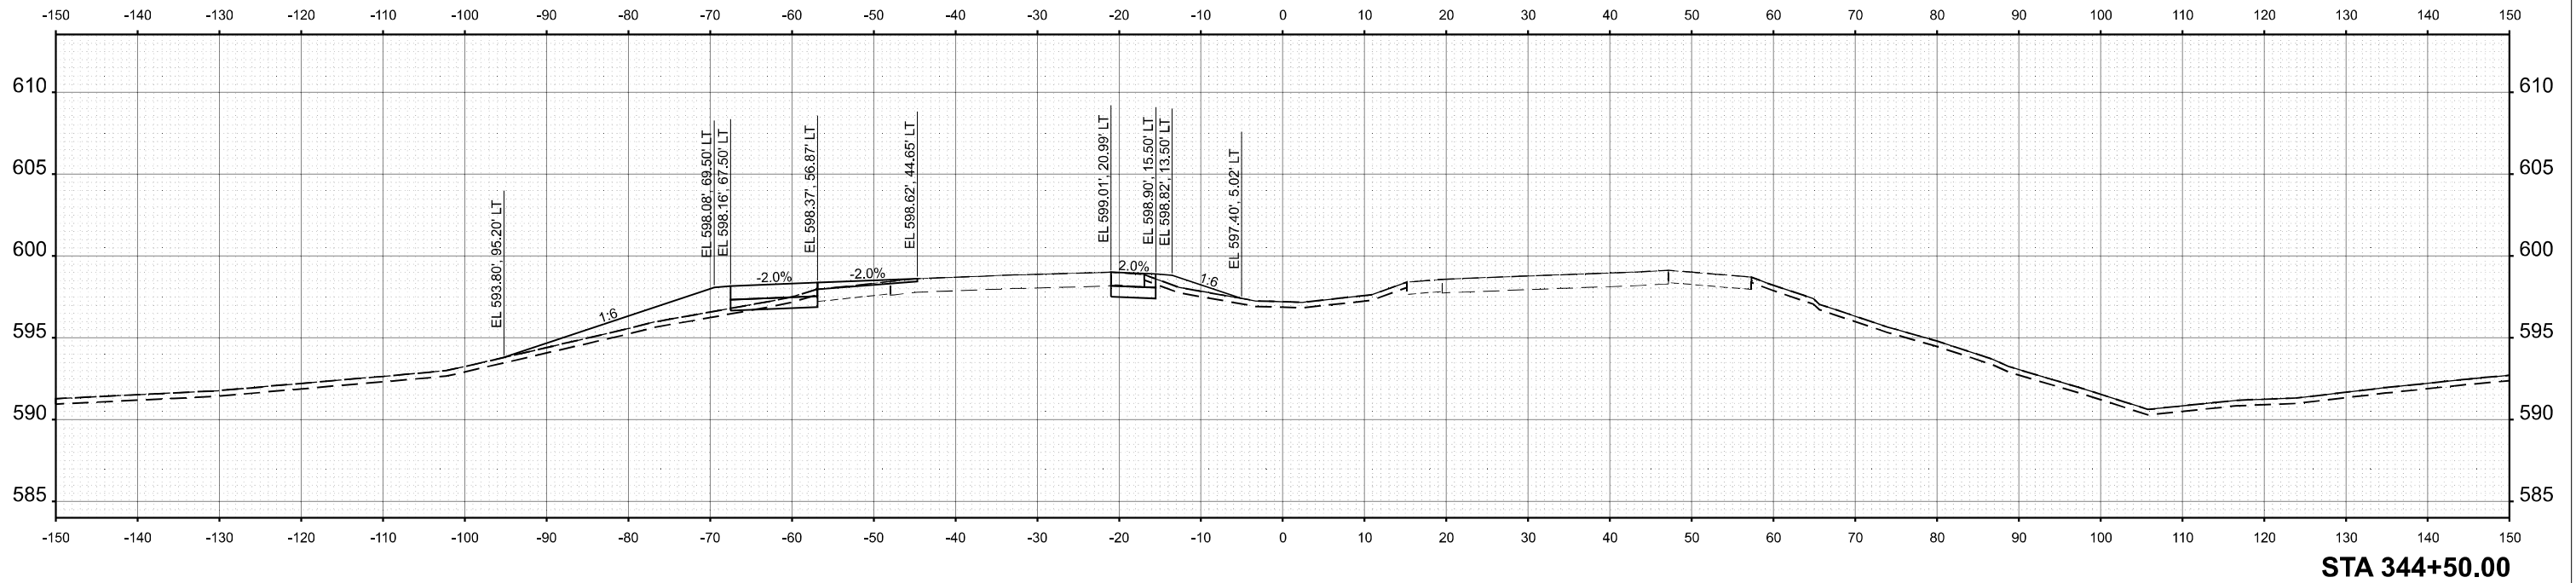

STA 344+50.00

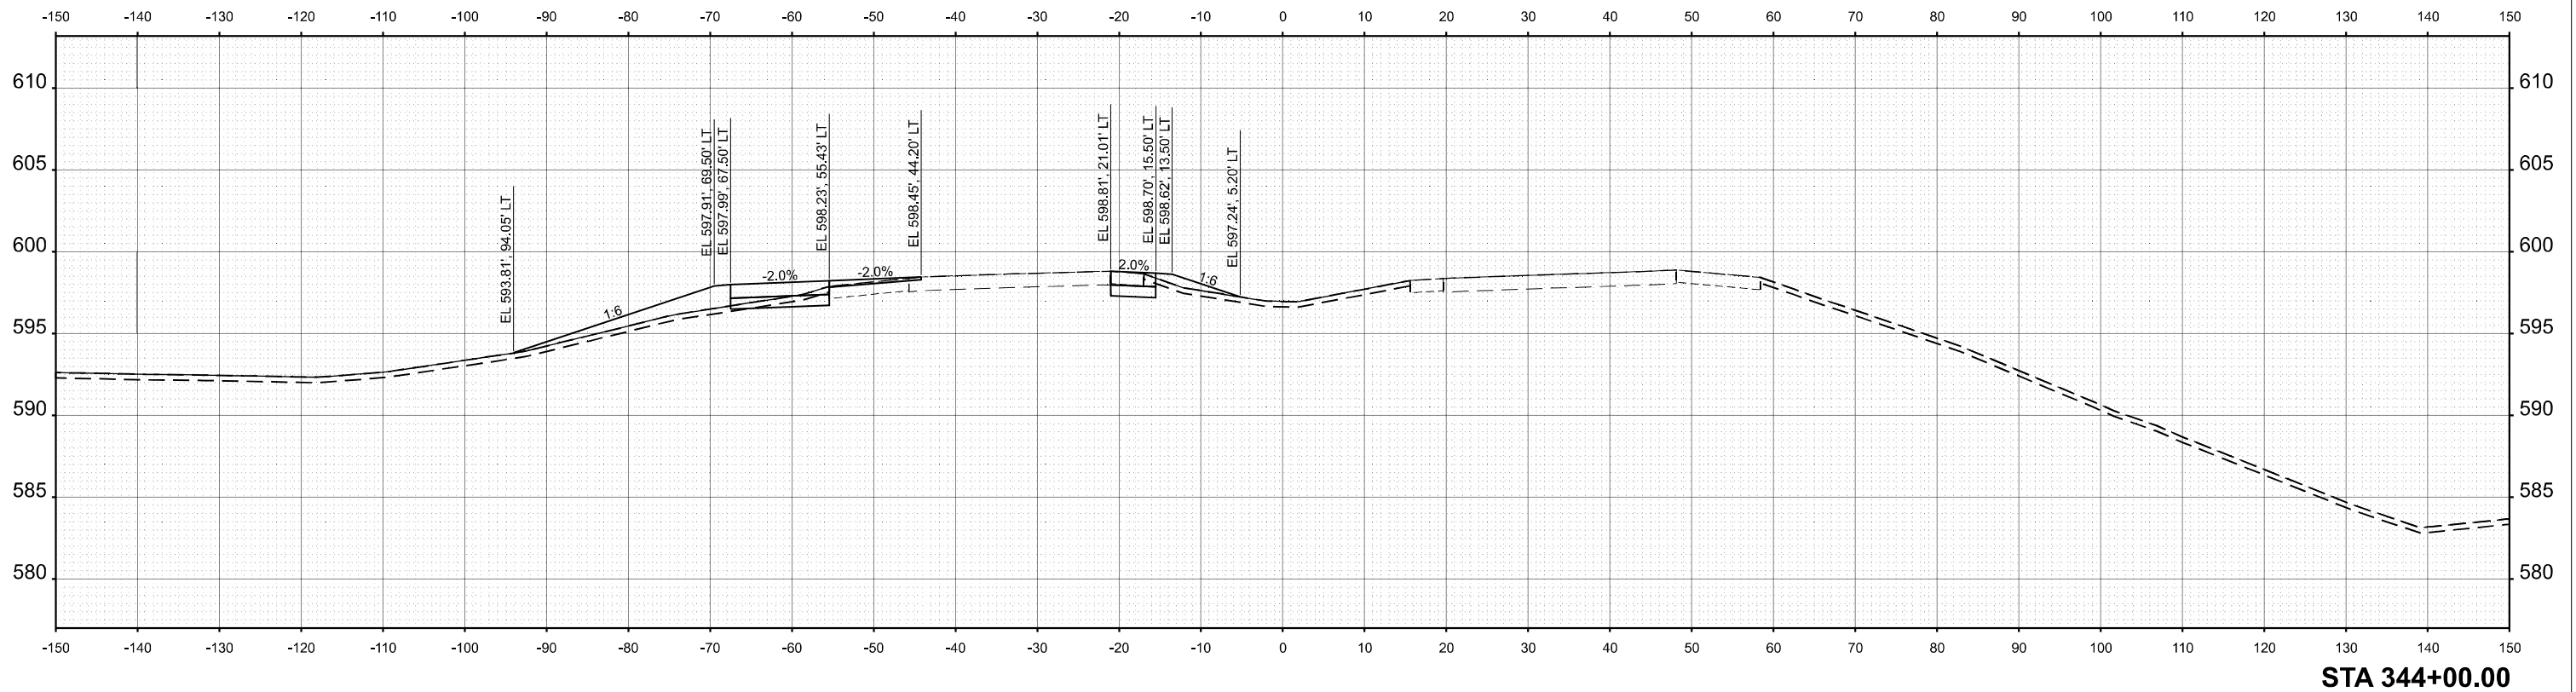

STA 344+00.00



USER NAME = jthill	DESIGNED - VLJ	REVISED -
	DRAWN - TTP	REVISED -
	CHECKED - JMG	REVISED -
PLOT DATE = 3/12/2026	DATE - 3/11/2026	REVISED -


**STATE OF ILLINOIS
 DEPARTMENT OF TRANSPORTATION**

**CROSS SECTIONS PRE-STAGE
 IL 5**

SCALE: 1"=10'H 5'V SHEET 41 OF 83 SHEETS STA. TO STA.

F.A.I. RTE.	SECTION	COUNTY	TOTAL SHEETS	SHEET NO.
74	(81-2)R & (142-1)R	ROCK ISLAND	452	410
CONTRACT NO. 64V40				
ILLINOIS FED. AID PROJECT				

MODEL: C:\PR_IL-5_345+00.00 [Sheet]
 FILE NAME: pwr\inp\pwin01.a.e.lansyscorp.com\transyscorp\pwr\Documents\Projects_2022\CH401401220113\Road\Standard Sheets\Advanced Pre-Stage Contract\25-Cross Sections\26A\40_XS_IL_5_PRE-STAGE_SHT

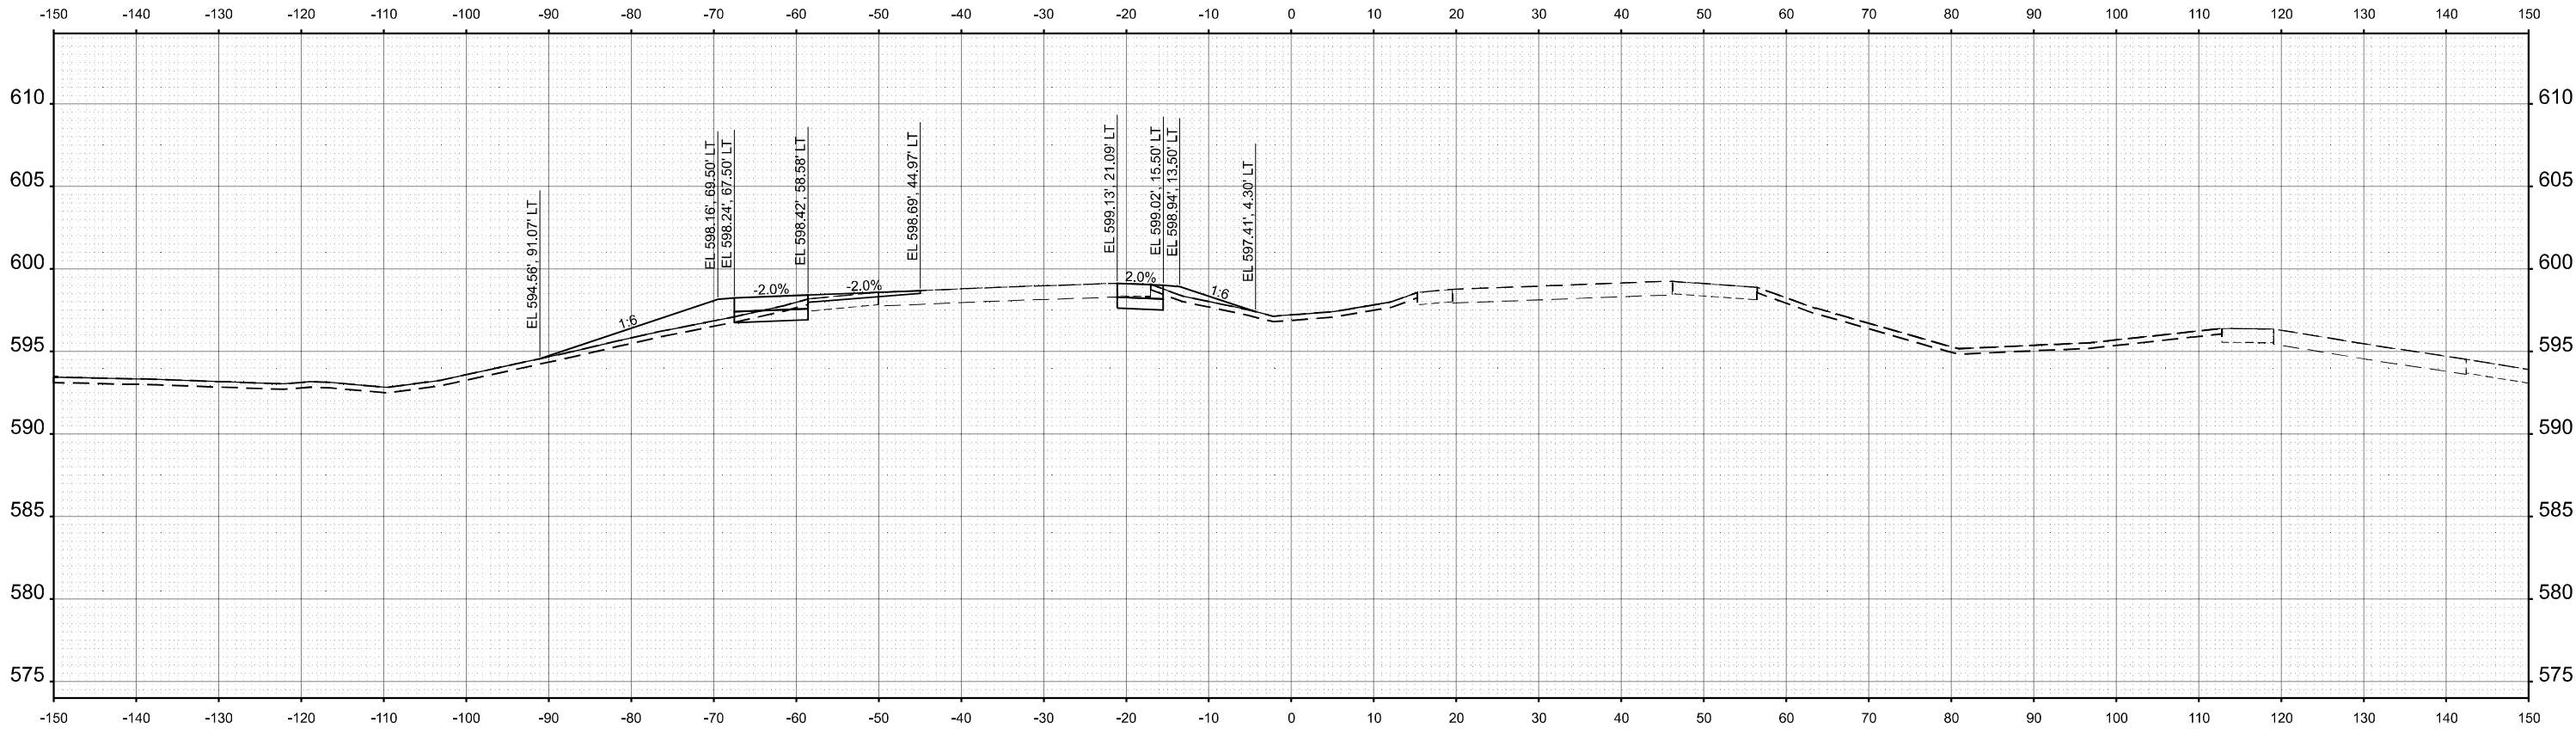

STA 345+00.00



USER NAME = jthill	DESIGNED - VLJ	REVISED -
	DRAWN - TTP	REVISED -
	CHECKED - JMG	REVISED -
PLOT DATE = 3/12/2026	DATE - 3/11/2026	REVISED -



STATE OF ILLINOIS
 DEPARTMENT OF TRANSPORTATION

CROSS SECTIONS PRE-STAGE
 IL 5

SCALE: 1"=10'H 5'V SHEET 42 OF 83 SHEETS STA. TO STA.

F.A.I. RTE.	SECTION	COUNTY	TOTAL SHEETS	SHEET NO.
74	(81-2)R & (142-1)R	ROCK ISLAND	452	411
CONTRACT NO. 64V40				
		ILLINOIS	FED. AID PROJECT	

MODEL: CL_PR_IL5_345+50.00 [Sheet]
 FILE NAME: pwr\inp\pwin01.a-e.lansyscorp.com\transyscorp\pwr\Documents\Projects_2022\CH401\401220113\Road\Standard Sheets\Advanced Pre-Stage Contract\25-Cross Sections\25-Cross Sections\IL5_IL_5_PRE-STAGE_SHT

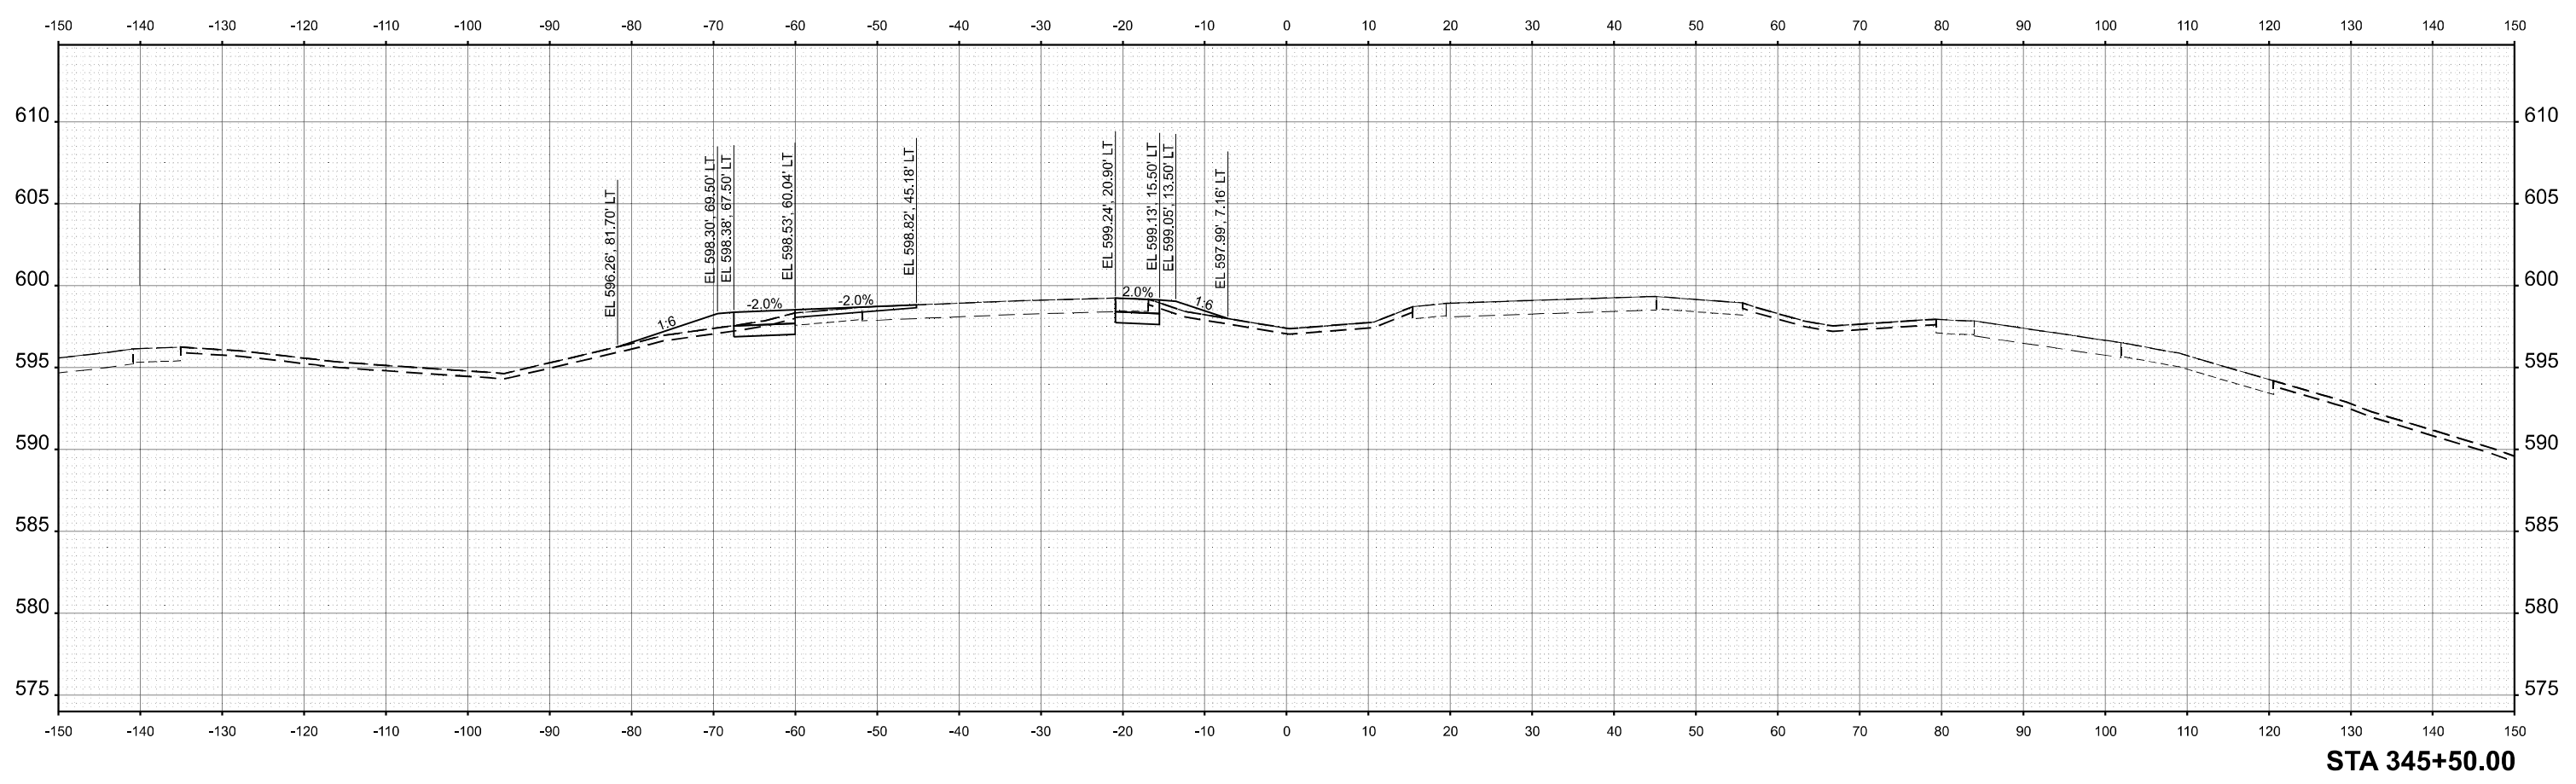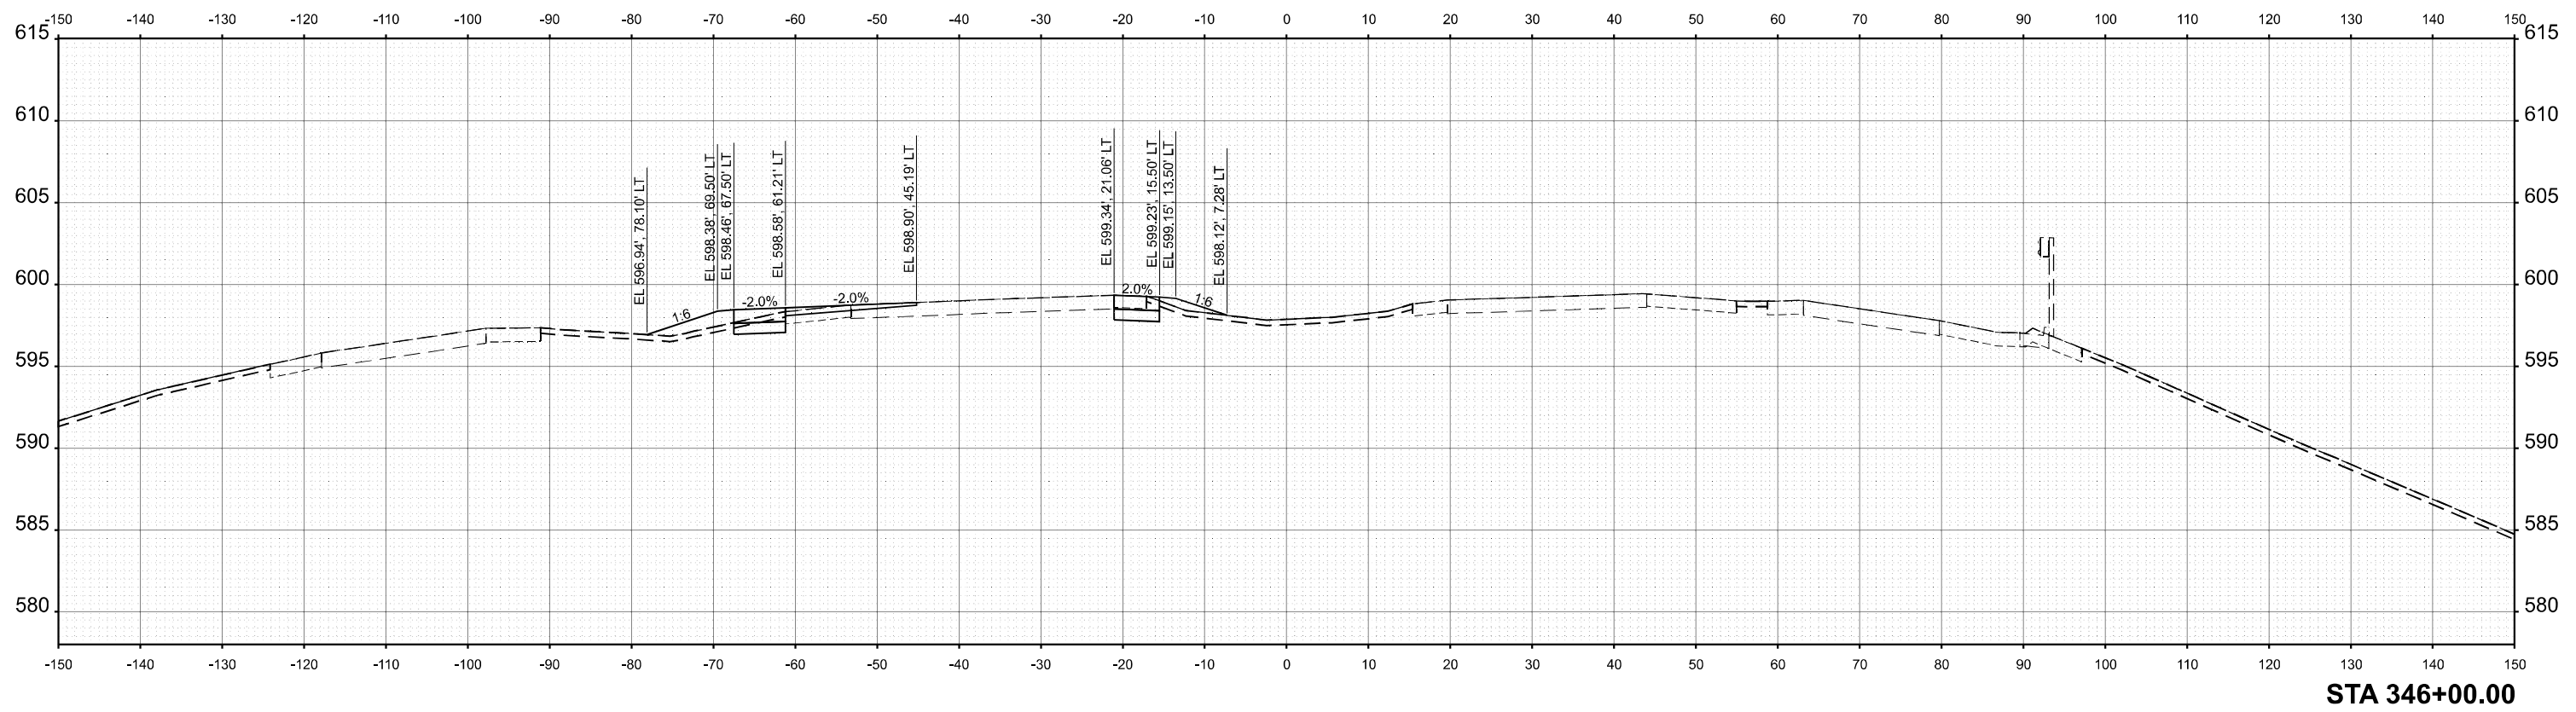

USER NAME = jthill	DESIGNED - VLJ	REVISED -
	DRAWN - TTP	REVISED -
	CHECKED - JMG	REVISED -
PLOT DATE = 3/12/2026	DATE - 3/11/2026	REVISED -


STATE OF ILLINOIS
 DEPARTMENT OF TRANSPORTATION

CROSS SECTIONS PRE-STAGE
 IL 5

SCALE: 1"=10'H 5'V SHEET 43 OF 83 SHEETS STA. TO STA.

F.A.I. RTE.	SECTION	COUNTY	TOTAL SHEETS	SHEET NO.
74	(81-2)R & (142-1)R	ROCK ISLAND	452	412
CONTRACT NO. 64V40				
ILLINOIS FED. AID PROJECT				

MODEL: C:\PR_IL-5_346+50.00 [Sheet]
 FILE NAME: pwr\inp\pwin01.a.e.lansyscorp.com\transyscorp\pwr\Documents\Projects_2022\CH401401220113\Road\Standard Sheets\Advanced Pre-Stage\Contract\25-Cross Sections\D26A\40_XS_IL_5_PRE-STAGE_SHT

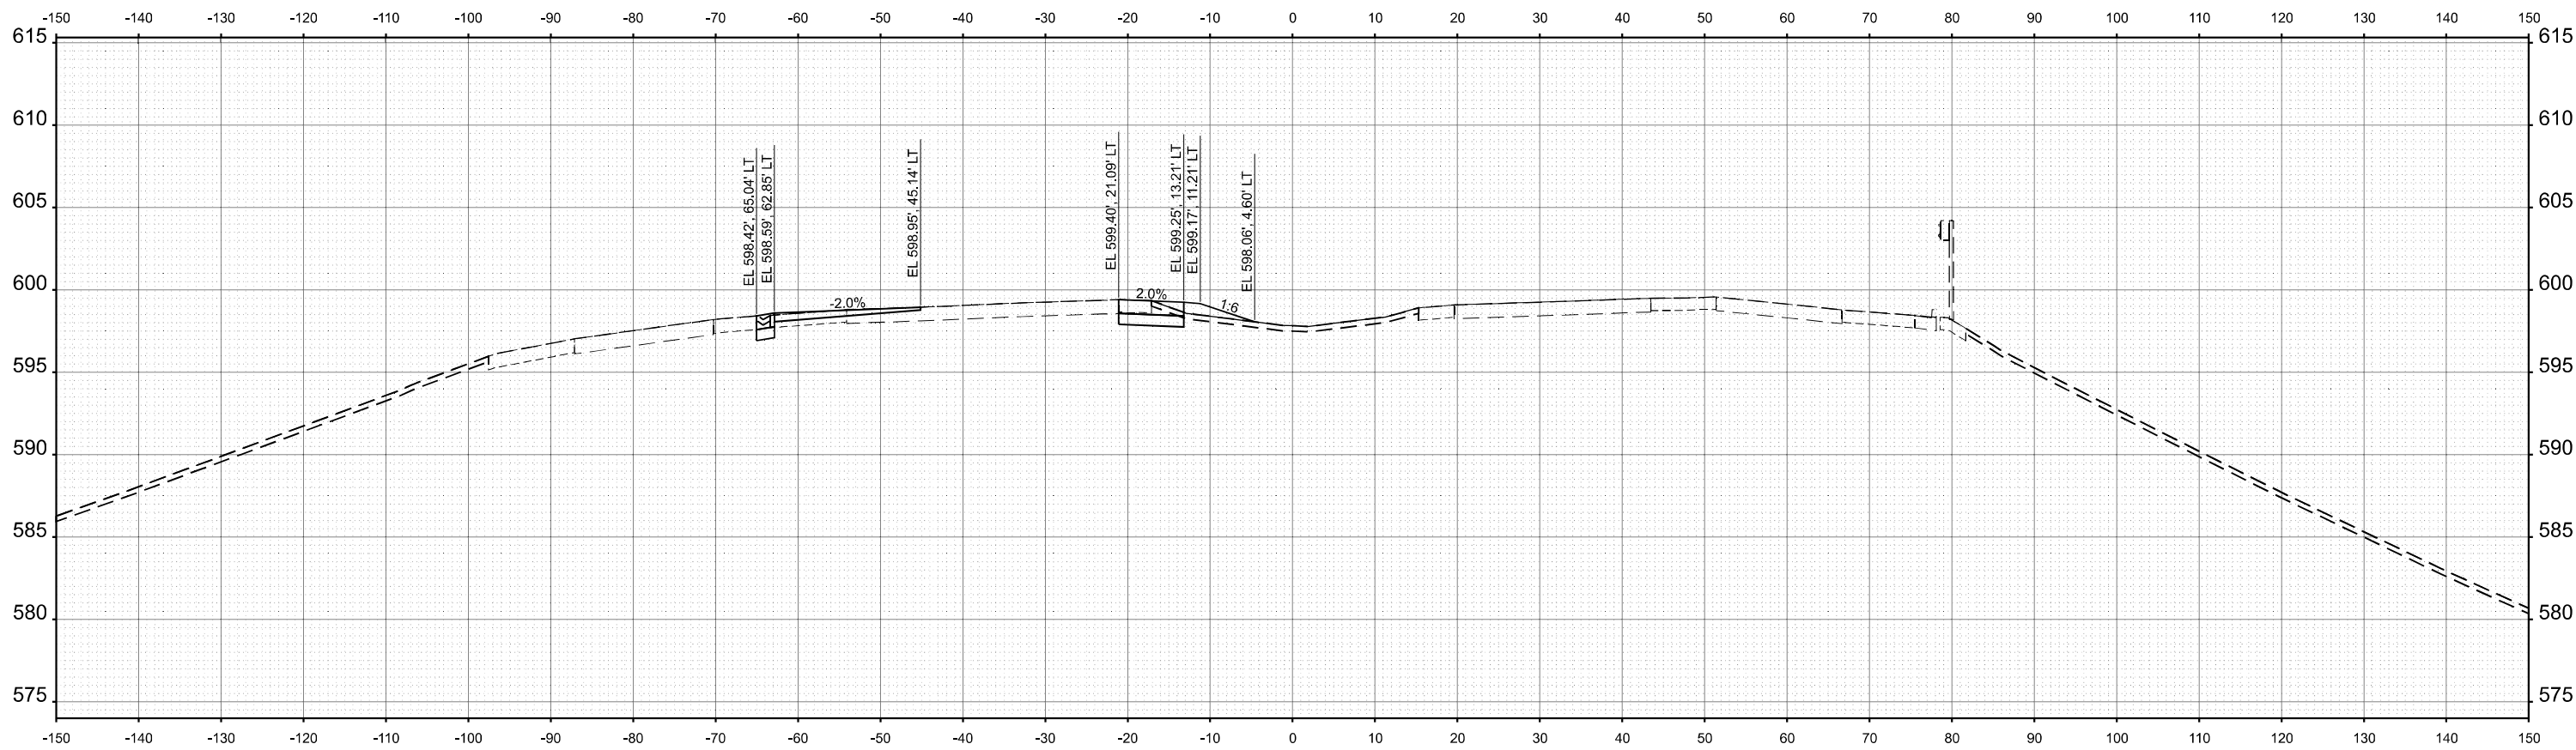

STA 346+50.00



USER NAME = jthill	DESIGNED - VLJ	REVISED -
	DRAWN - TTP	REVISED -
	CHECKED - JMG	REVISED -
PLOT DATE = 3/12/2026	DATE - 3/11/2026	REVISED -


STATE OF ILLINOIS
 DEPARTMENT OF TRANSPORTATION

CROSS SECTIONS PRE-STAGE
 IL 5

SCALE: 1"=10'H 5'V SHEET 44 OF 83 SHEETS STA. TO STA.

F.A.I. RTE.	SECTION	COUNTY	TOTAL SHEETS	SHEET NO.
74	(81-2)R & (142-1)R	ROCK ISLAND	452	413
CONTRACT NO. 64V40				
		ILLINOIS	FED. AID PROJECT	

MODEL: C:\PR_IL-5_347+00.00 [Sheet]
 FILE NAME: p:\p\p\win10_a-e.lansyscorp.com\transyscorp\pw1\Documents\Projects_2022\CH401401220113\Road\Standard Sheets\Advanced Pre-Stage Contract\25-Cross Sections\ID26A\40_XS_IL_5_PRE-STAGE_SHT

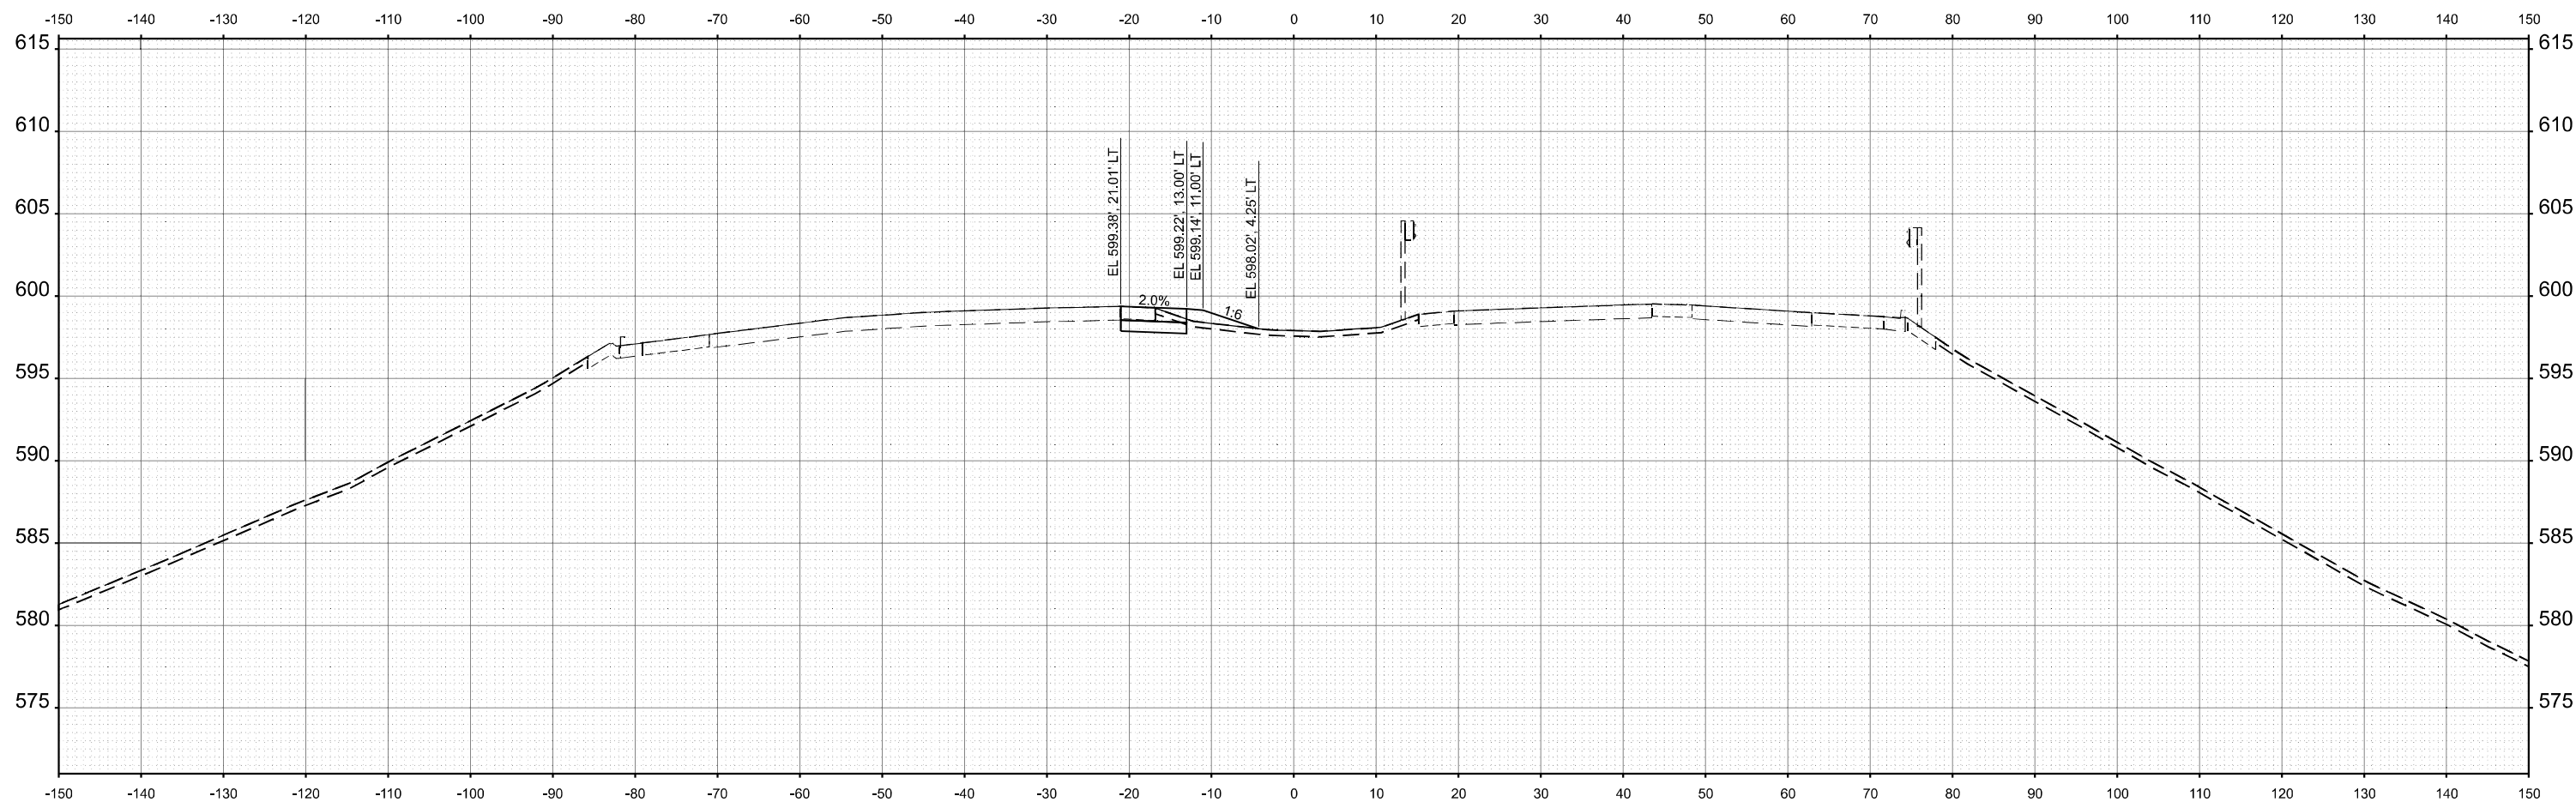

STA 347+00.00



USER NAME = jthill	DESIGNED - VLJ	REVISED -
	DRAWN - TTP	REVISED -
	CHECKED - JMG	REVISED -
PLOT DATE = 3/12/2026	DATE - 3/11/2026	REVISED -


STATE OF ILLINOIS
 DEPARTMENT OF TRANSPORTATION

CROSS SECTIONS PRE-STAGE
 IL 5

SCALE: 1"=10'H 5'V SHEET 45 OF 83 SHEETS STA. TO STA.

F.A.I. RTE.	SECTION	COUNTY	TOTAL SHEETS	SHEET NO.
74	(81-2)R & (142-1)R	ROCK ISLAND	452	414
CONTRACT NO. 64V40				
ILLINOIS		FED. AID PROJECT		

MODEL: C:\PR_IL-5_351+46.17 [Sheet]
 FILE NAME: pw\inp\pwin01.ae.lansyscorp.com\transyscorp\pw1\Documents\Projects_2022\CH401401220113\Road\Standard Sheets\Advanced Pre-Stage Contract\25-Cross Sections\25-Cross Sections\25-AV40_XS_IL_5_PRE-STAGE_SHT

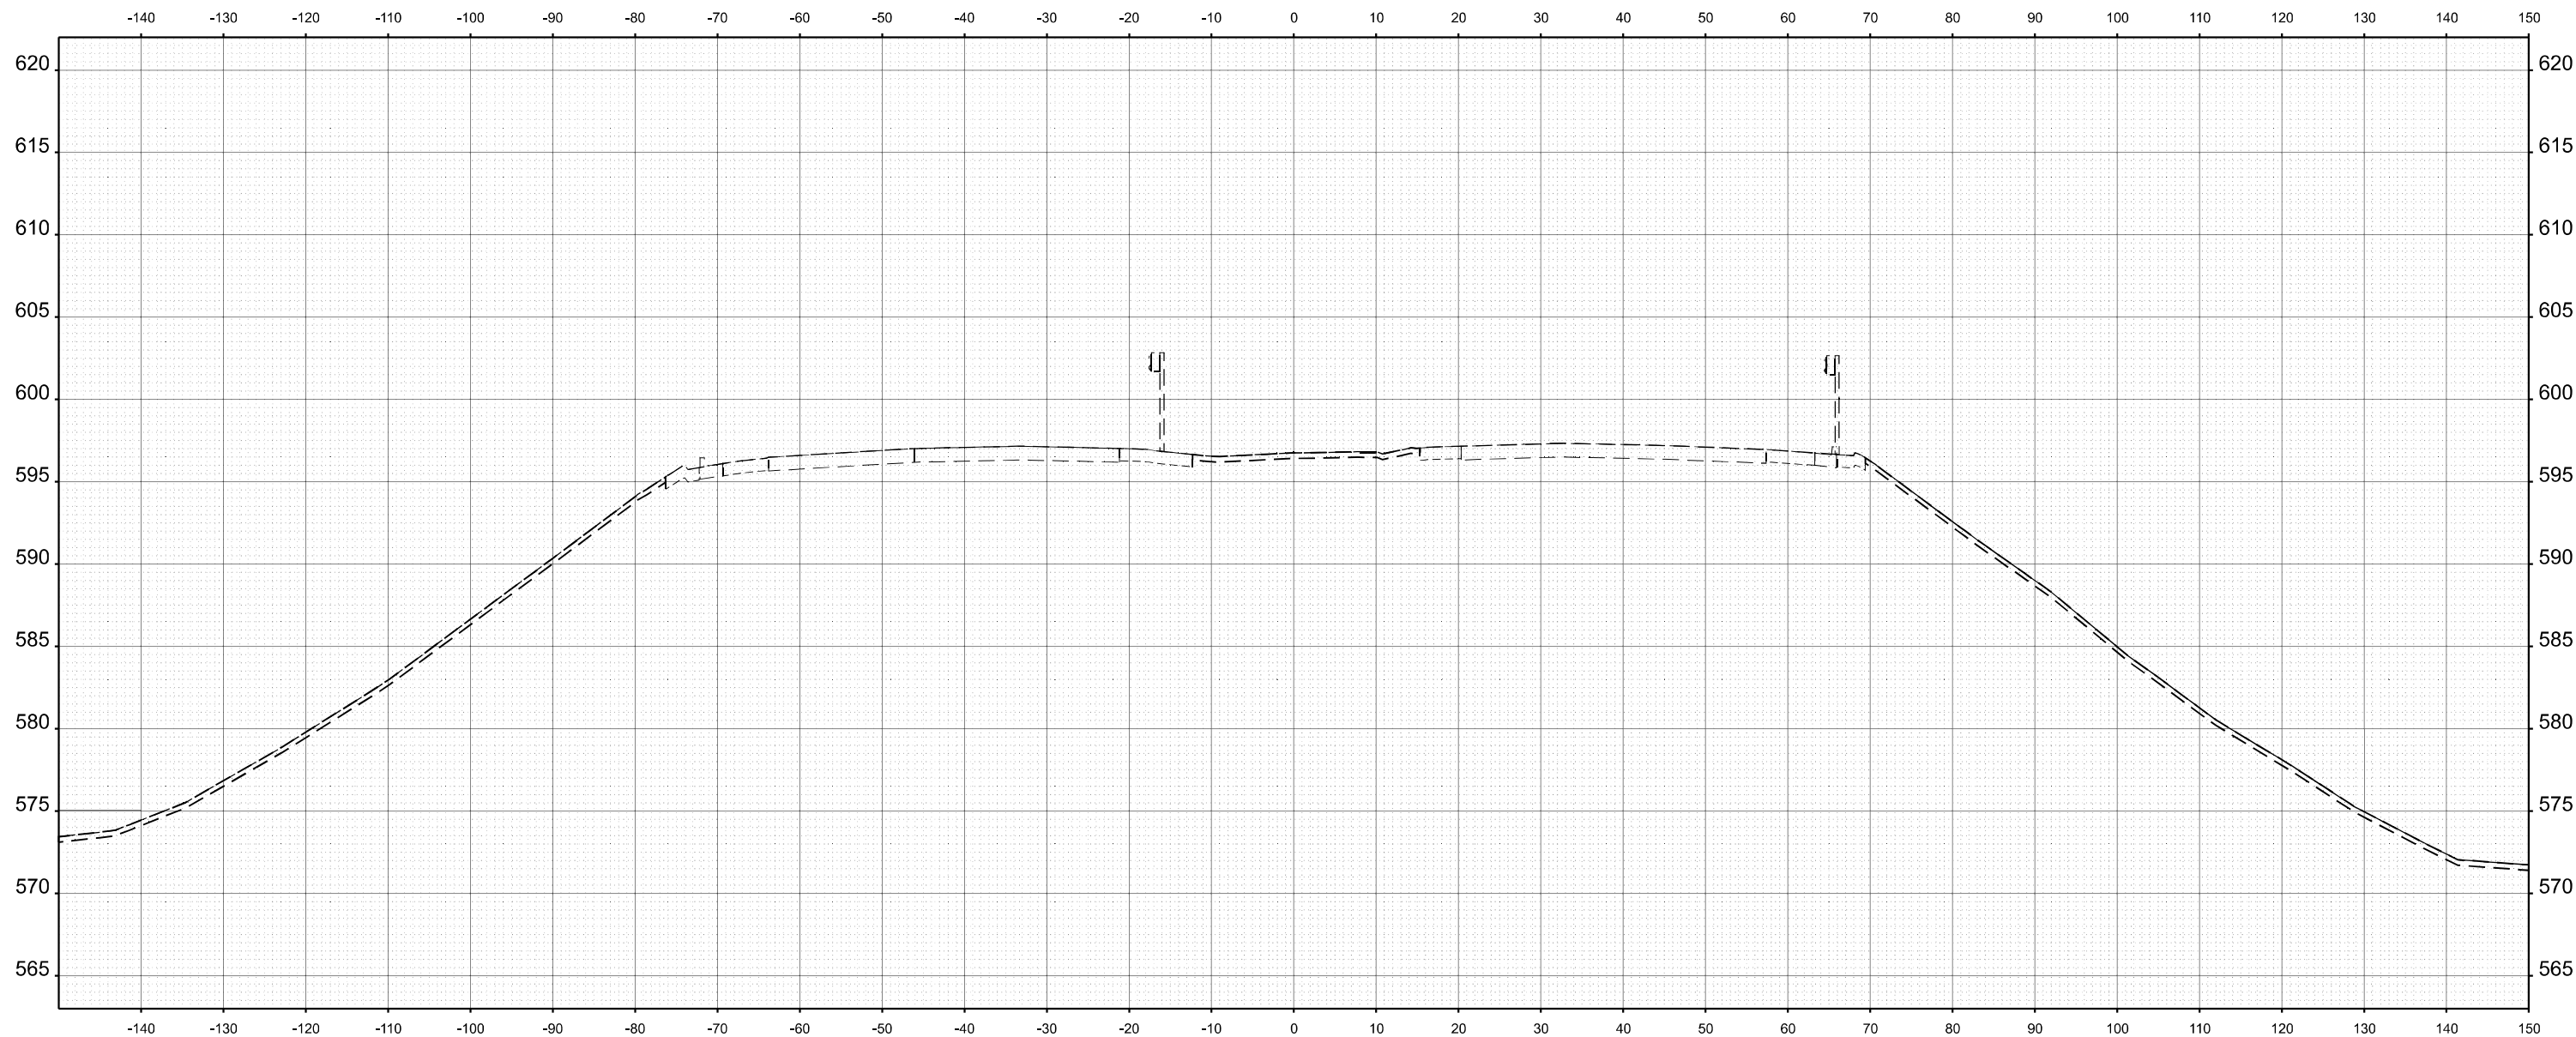

STA 351+46.17



USER NAME = jthill	DESIGNED - VLJ	REVISED -
	DRAWN - TTP	REVISED -
	CHECKED - JMG	REVISED -
PLOT DATE = 3/12/2026	DATE - 3/11/2026	REVISED -


STATE OF ILLINOIS
 DEPARTMENT OF TRANSPORTATION

CROSS SECTIONS PRE-STAGE
 IL 5

SCALE: 10H 5:V SHEET 50 OF 83 SHEETS STA. TO STA.

F.A.I. RTE.	SECTION	COUNTY	TOTAL SHEETS	SHEET NO.
74	(81-2)R & (142-1)R	ROCK ISLAND	452	419
CONTRACT NO. 64V40				
ILLINOIS		FED. AID PROJECT		

MODEL: CL_PR_IL5_352+00.00 [Sheet]
 FILE NAME: pwr\pwr\win10_a-e\transcorp\pwr\Documents\Projects_2022\CH401\401220113\Road\Standard Sheets\Advanced Pre-Stage Contract\25-Cross Sections\25-Cross Sections\25-Cross Sections\IL5_PRE-STAGE_SHT

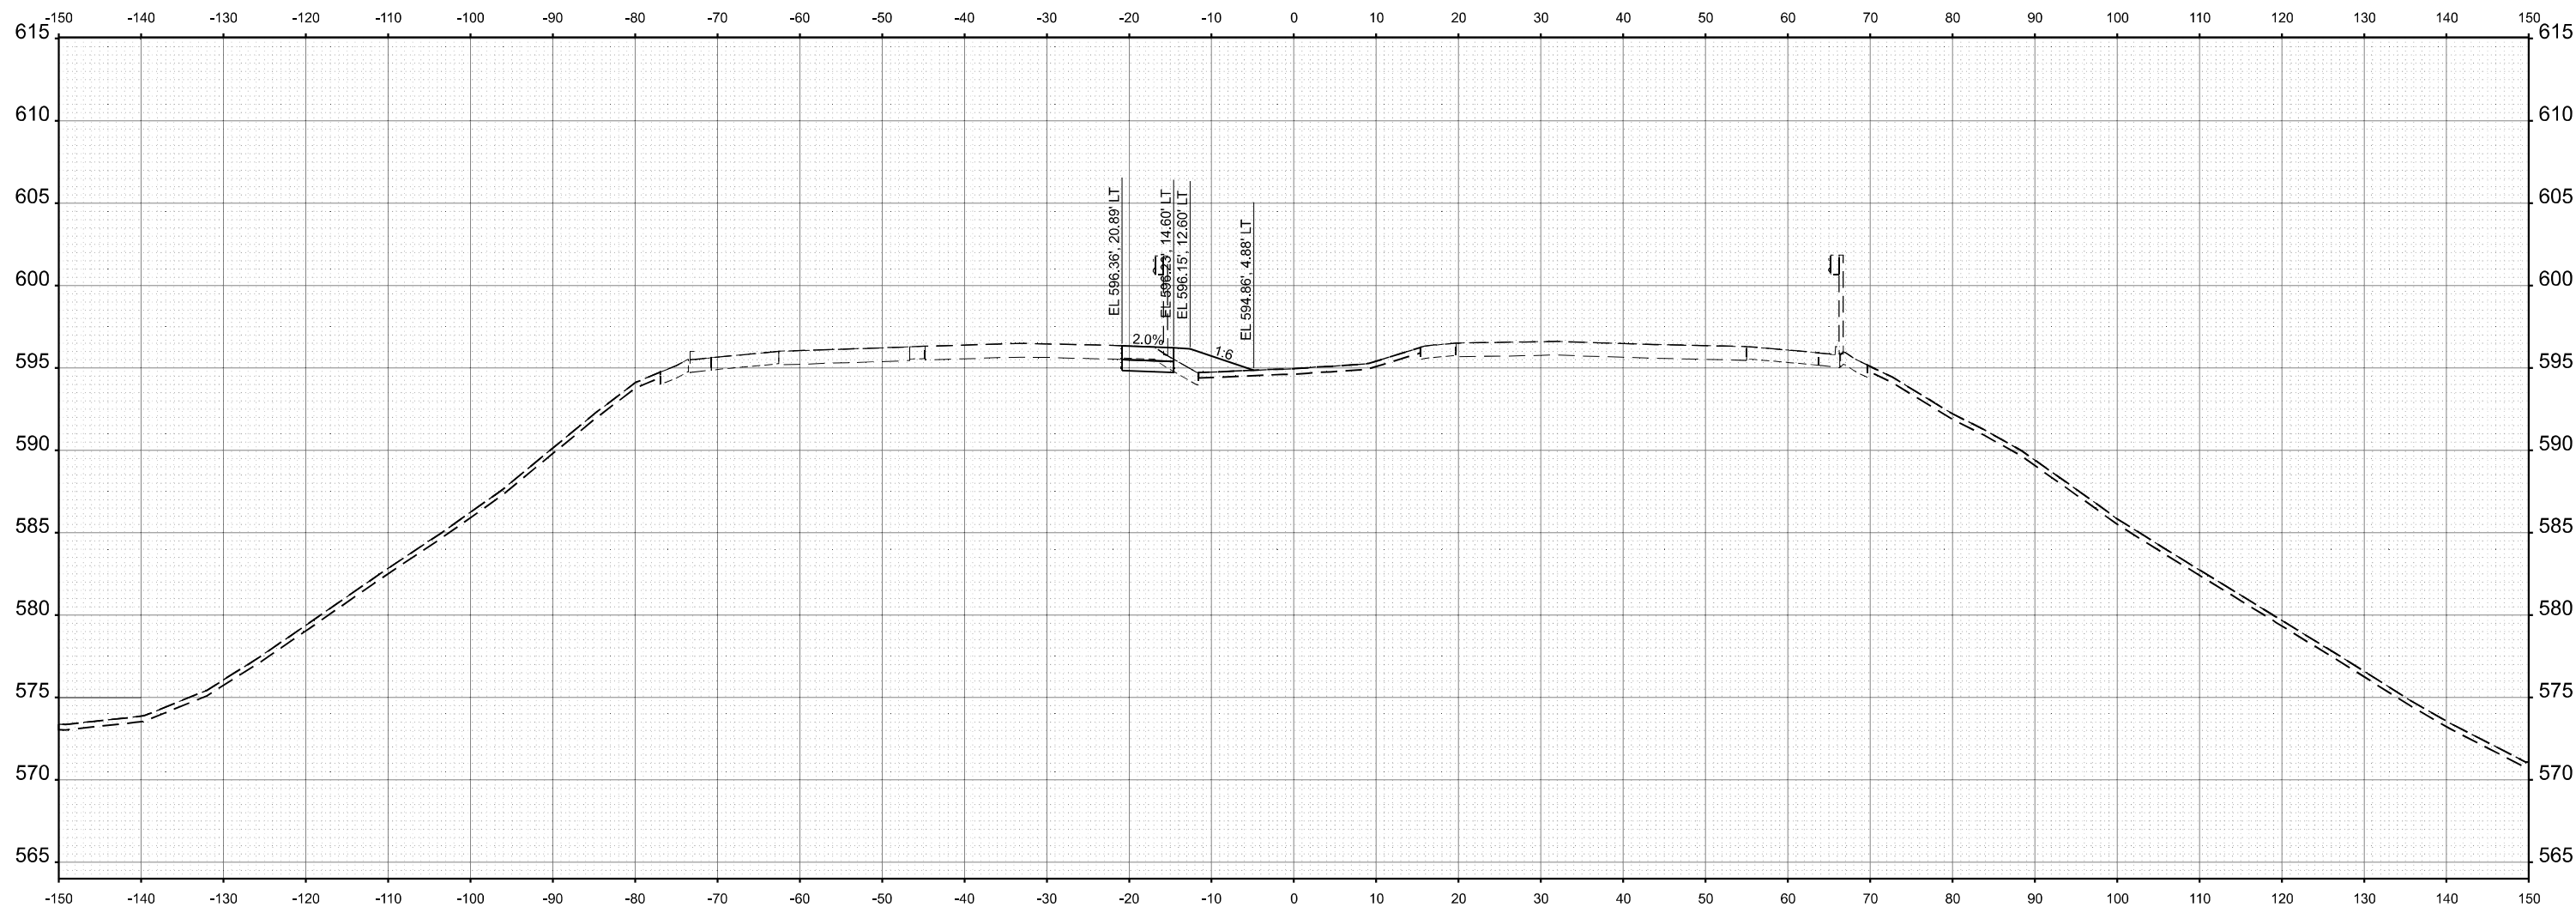

STA 352+00.00



USER NAME = jthill	DESIGNED - VLJ	REVISED -
	DRAWN - TTP	REVISED -
	CHECKED - JMG	REVISED -
PLOT DATE = 3/12/2026	DATE - 3/11/2026	REVISED -


STATE OF ILLINOIS
 DEPARTMENT OF TRANSPORTATION

CROSS SECTIONS PRE-STAGE
 IL 5

SCALE: 1"=10'H 5'V SHEET 52 OF 83 SHEETS STA. TO STA.

F.A.I. RTE.	SECTION	COUNTY	TOTAL SHEETS	SHEET NO.
74	(81-2)R & (142-1)R	ROCK ISLAND	452	421
CONTRACT NO. 64V40				
ILLINOIS FED. AID PROJECT				

MODEL: C:\PR_IL-5_352+50.00 [Sheet]
 FILE NAME: p:\p\p\win10_a.e\transyscorp.com\transyscorp\pwr\Documents\Projects_2022\CH401401220113\Road\Standard Sheets\Advanced Pre-Stage Contract\25-Cross Sections\25-Cross Sections\25-Cross Sections\IL-5_PRE-STAGE_SHT

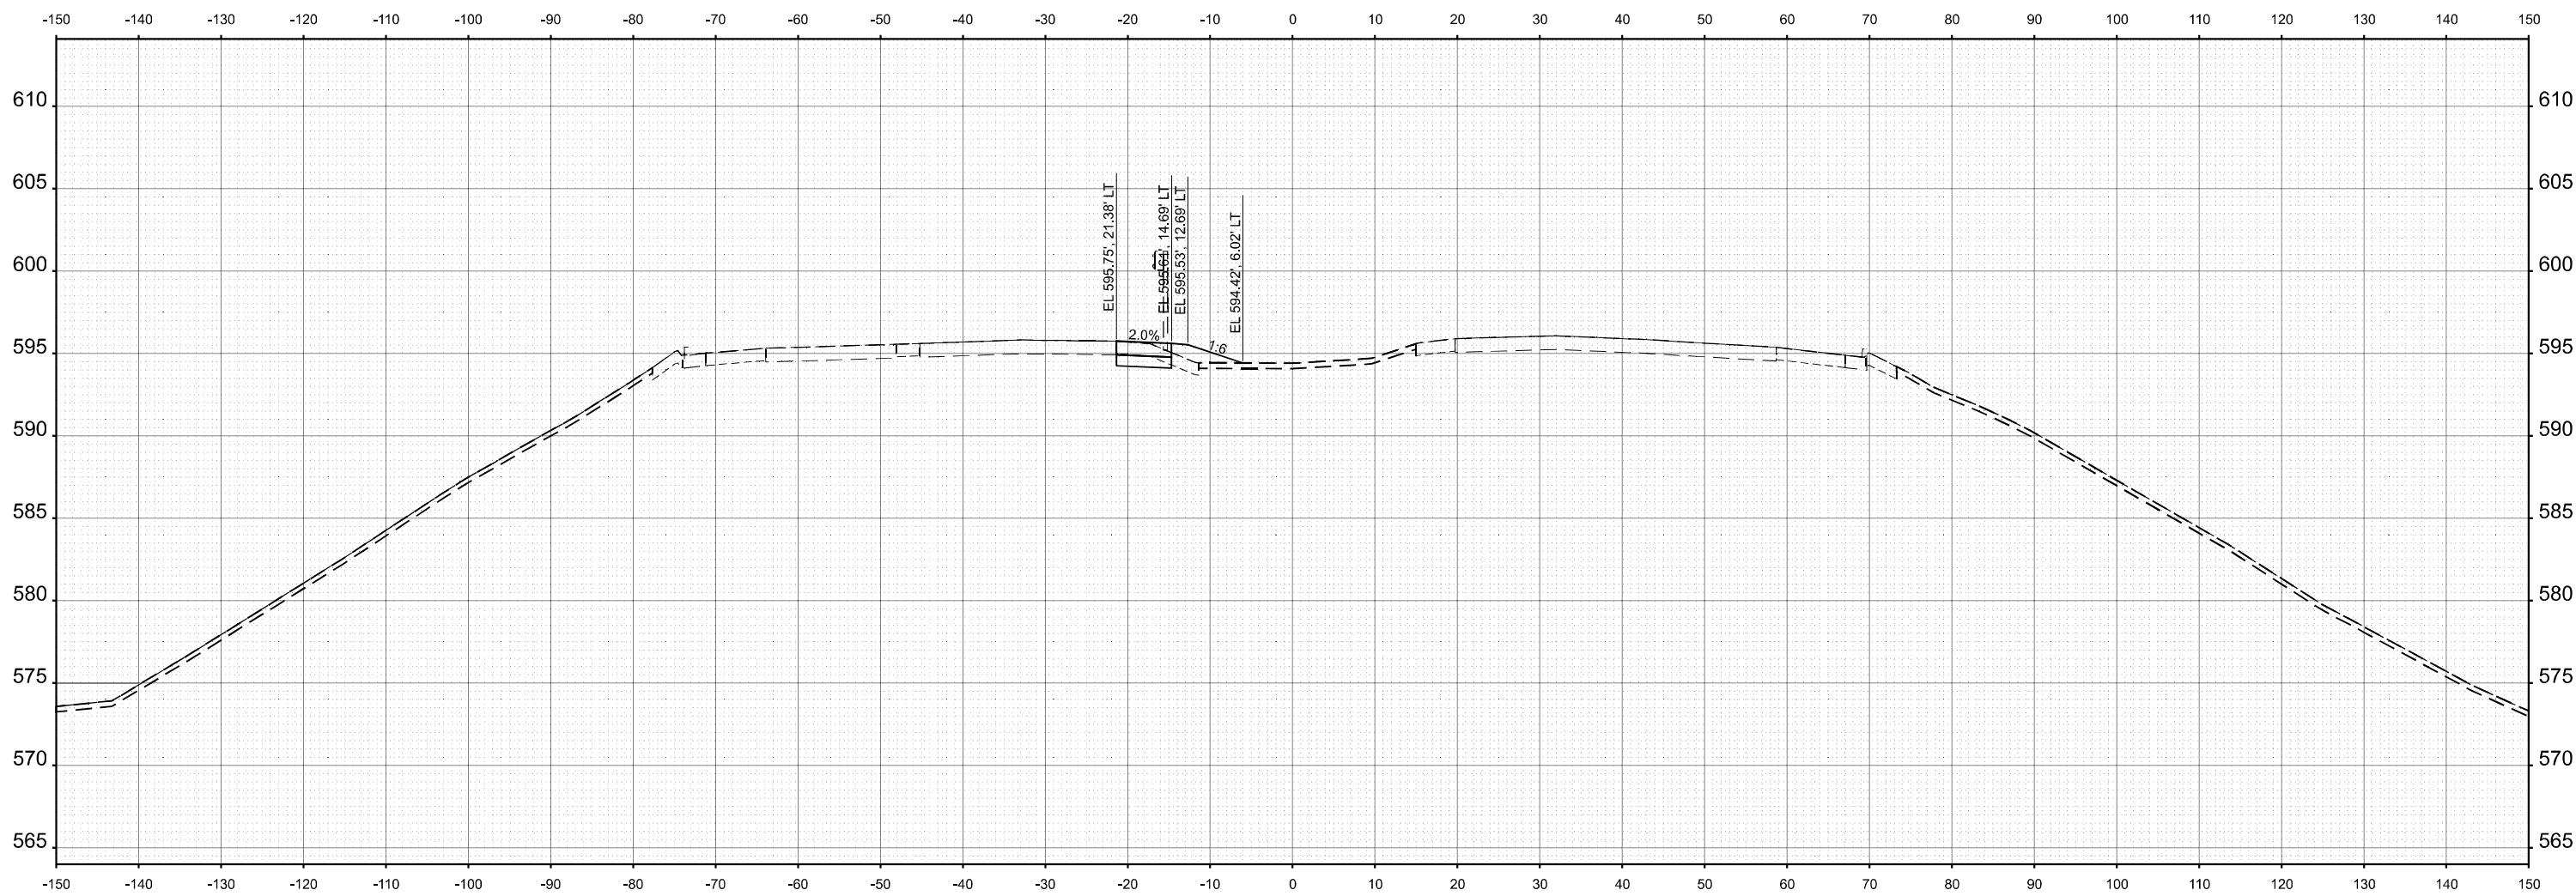

STA 352+50.00



USER NAME = jthill	DESIGNED - VLJ	REVISED -
	DRAWN - TTP	REVISED -
	CHECKED - JMG	REVISED -
PLOT DATE = 3/12/2026	DATE - 3/11/2026	REVISED -


STATE OF ILLINOIS
 DEPARTMENT OF TRANSPORTATION

CROSS SECTIONS PRE-STAGE
 IL 5

SCALE: 1"=10'H 5'V SHEET 53 OF 83 SHEETS STA. TO STA.

F.A.I. RTE.	SECTION	COUNTY	TOTAL SHEETS	SHEET NO.
74	(81-2)R & (142-1)R	ROCK ISLAND	452	422
CONTRACT NO. 64V40				
		ILLINOIS	FED. AID PROJECT	

MODEL: C:\PR_IL-5_353+00.00 (Sheet)
 FILE NAME: pwr\inp\pwin01.a.e.lansyscorp.com\transyscorp\pwr\Documents\Projects_2022\CH401401220113\Road\Standard Sheets\Advanced Pre-Stage Contract\25-Cross Sections\25-Cross Sections\D264\40_XS_IL_5_PRE-STAGE_SHT

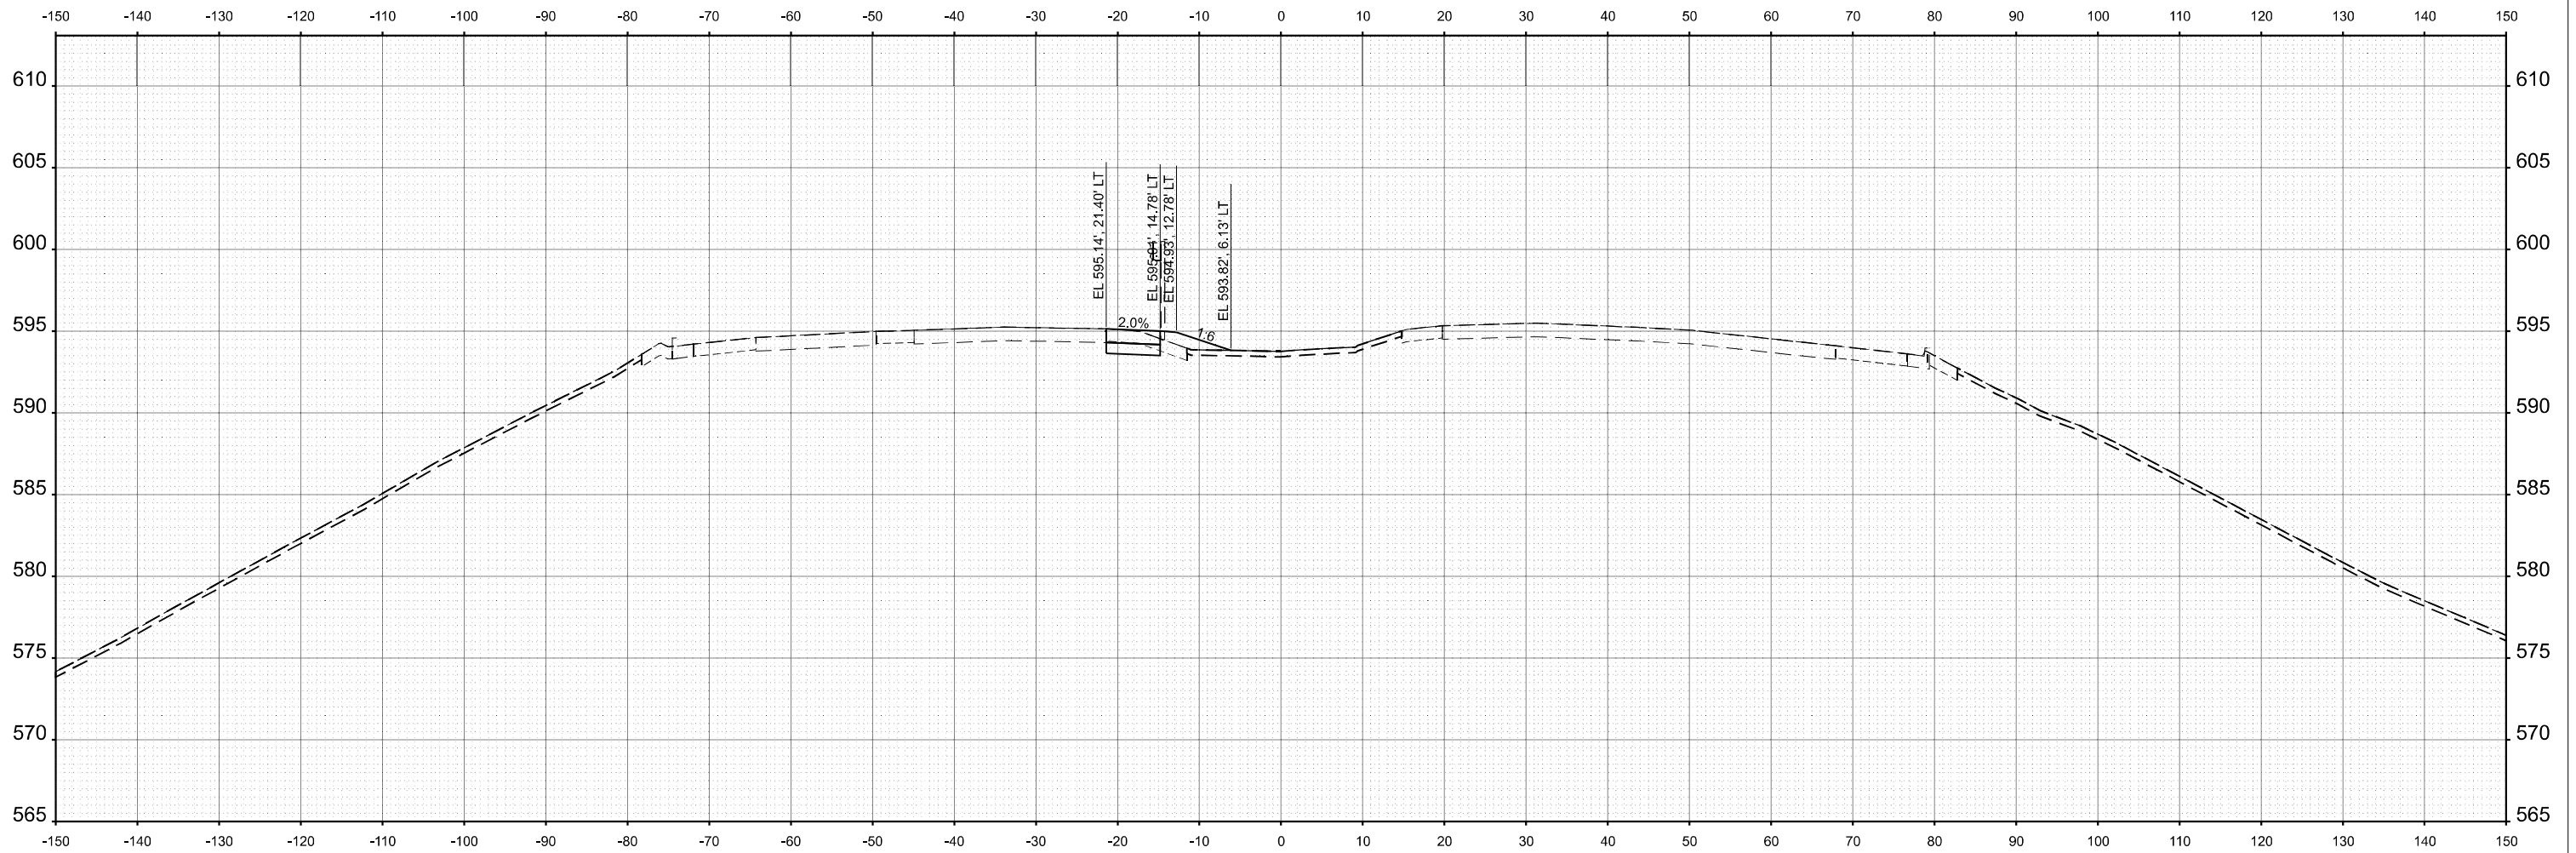

STA 353+00.00



USER NAME = jthill	DESIGNED - VLJ	REVISED -
	DRAWN - TTP	REVISED -
	CHECKED - JMG	REVISED -
PLOT DATE = 3/12/2026	DATE - 3/11/2026	REVISED -


STATE OF ILLINOIS
 DEPARTMENT OF TRANSPORTATION

CROSS SECTIONS PRE-STAGE
 IL 5

SCALE: 1"=10'H 5'V SHEET 54 OF 83 SHEETS STA. TO STA.

F.A.I. RTE.	SECTION	COUNTY	TOTAL SHEETS	SHEET NO.
74	(81-2)R & (142-1)R	ROCK ISLAND	452	423
CONTRACT NO. 64V40				
		ILLINOIS	FED. AID PROJECT	

MODEL: CL_PR_IL-5_354+00.00 [Sheet]
 FILE NAME: pw/Inp/wind01.a.e.lansyscorp.com/transyscorp/pw/1/Documents/Projects_2022/CH401401220113/Road/Standard Sheets/Advanced Pre-Stage Contract/25-Cross Sections/D26A/V40_XS_IL_5_PRE-STAGE_SHT

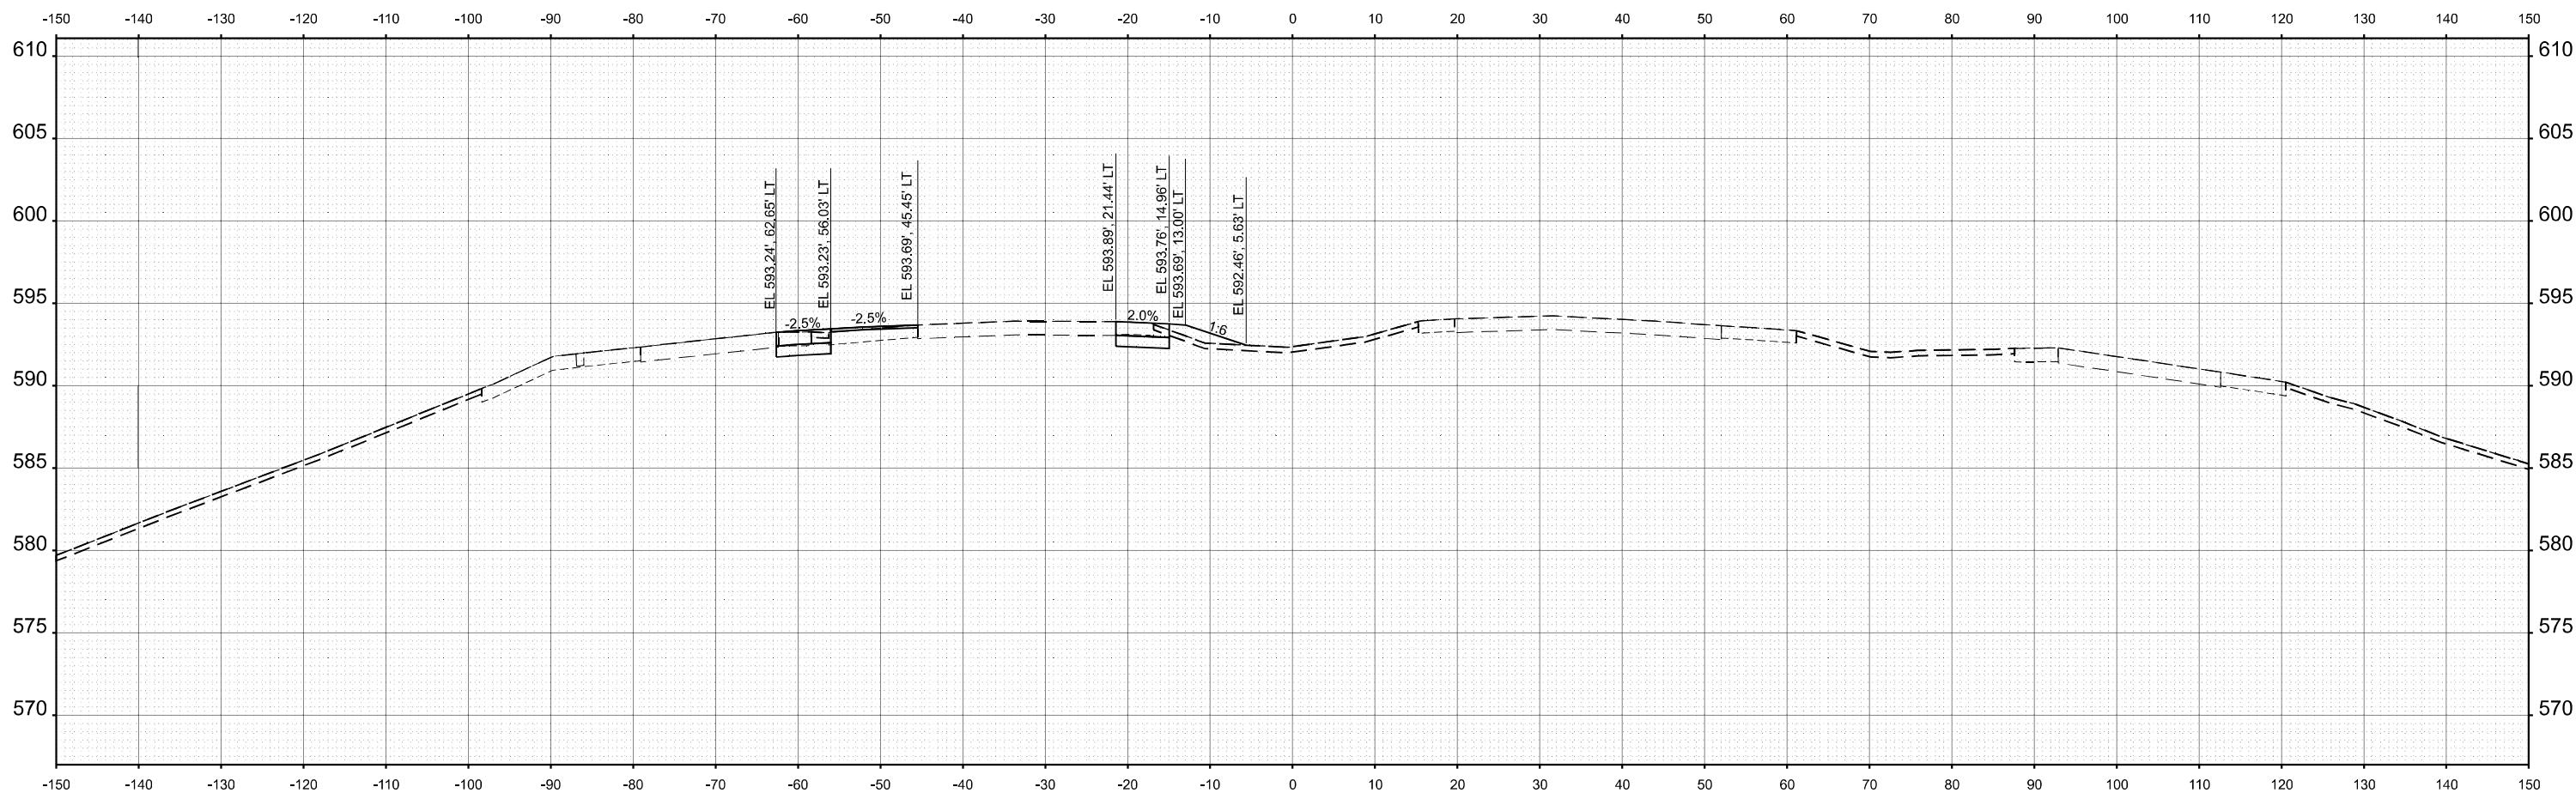

STA 354+00.00



USER NAME = jthill	DESIGNED - VLJ	REVISED -
	DRAWN - TTP	REVISED -
	CHECKED - JMG	REVISED -
PLOT DATE = 3/12/2026	DATE - 3/11/2026	REVISED -


STATE OF ILLINOIS
 DEPARTMENT OF TRANSPORTATION

CROSS SECTIONS PRE-STAGE
 IL 5

SCALE: 1"=10'H 5'V SHEET 56 OF 83 SHEETS STA. TO STA.

F.A.I. RTE.	SECTION	COUNTY	TOTAL SHEETS	SHEET NO.
74	(81-2)R & (142-1)R	ROCK ISLAND	452	425
CONTRACT NO. 64V40				
		ILLINOIS	FED. AID PROJECT	

MODEL: CL_PR_IL-5_354+50.00 [Sheet]
 FILE NAME: pwr\inp\pwin01_a.e.lansyscorp.com\transyscorp\pwr\Documents\Projects_2022\CH401401220113\Road\Standard Sheets\Advanced Pre-Stage Contract\25-Cross Sections\26A\40_XS_IL_5_PRE-STAGE_SHT

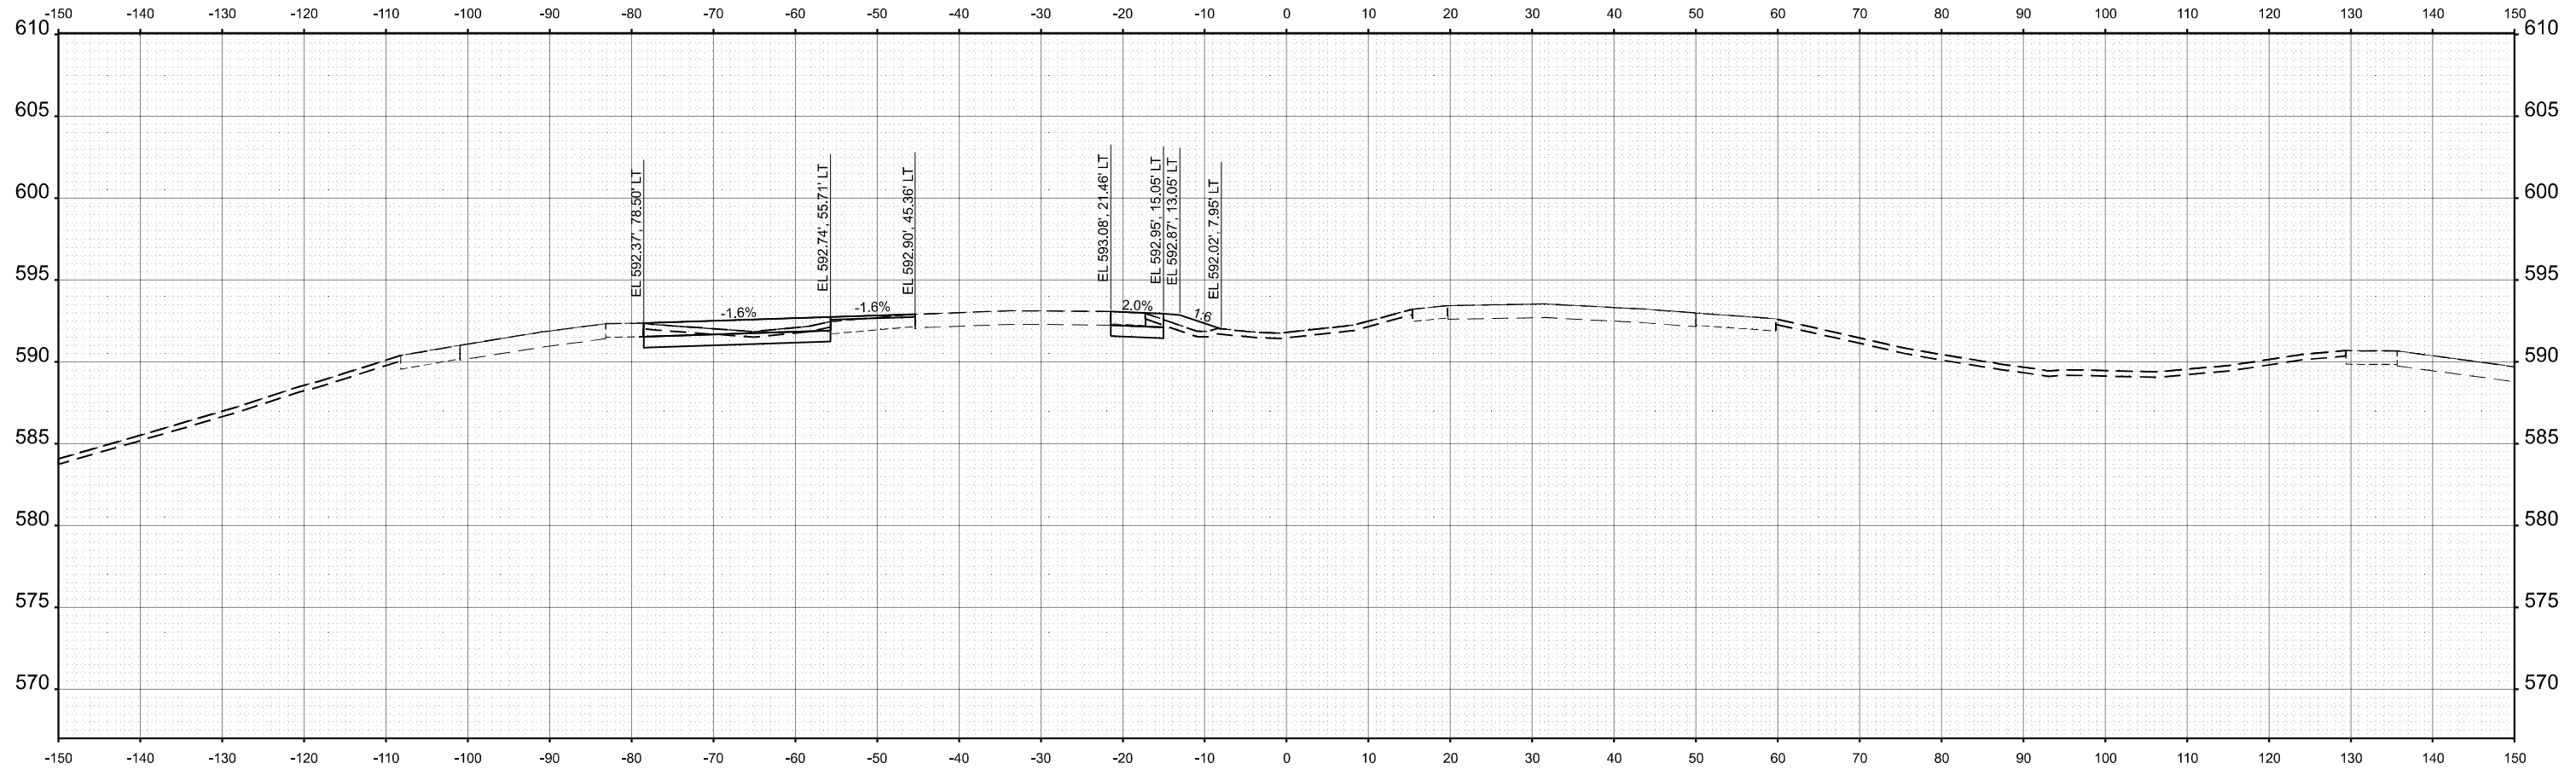

STA 354+50.00



USER NAME = ttpelarios	DESIGNED - VLJ	REVISED -
	DRAWN - TTP	REVISED -
	CHECKED - JMG	REVISED -
PLOT DATE = 3/20/2026	DATE - 3/11/2026	REVISED -


STATE OF ILLINOIS
 DEPARTMENT OF TRANSPORTATION

CROSS SECTIONS PRE-STAGE
 IL 5


SCALE: 1"=10'H 5'V SHEET 57 OF 83 SHEETS STA. TO STA.

F.A.I. RTE.	SECTION	COUNTY	TOTAL SHEETS	SHEET NO.
74	(81-2)R & (142-1)R	ROCK ISLAND	452	426
CONTRACT NO. 64V40				
ILLINOIS		FED. AID PROJECT		

MODEL: CL_PR_IL5_355+00.00 (Sheet)
 FILE NAME: p:\p\p\win101_a-e.lansyscorp.com\transyscorp\pwr1\Documents\Projects_2022\CH401\401220113\Road\Standard Sheets\Advanced Pre-Stage\Contract\25-Cross Sections\25-Cross Sections\D264\40_XS_IL_5_PRE-STAGE_SHT

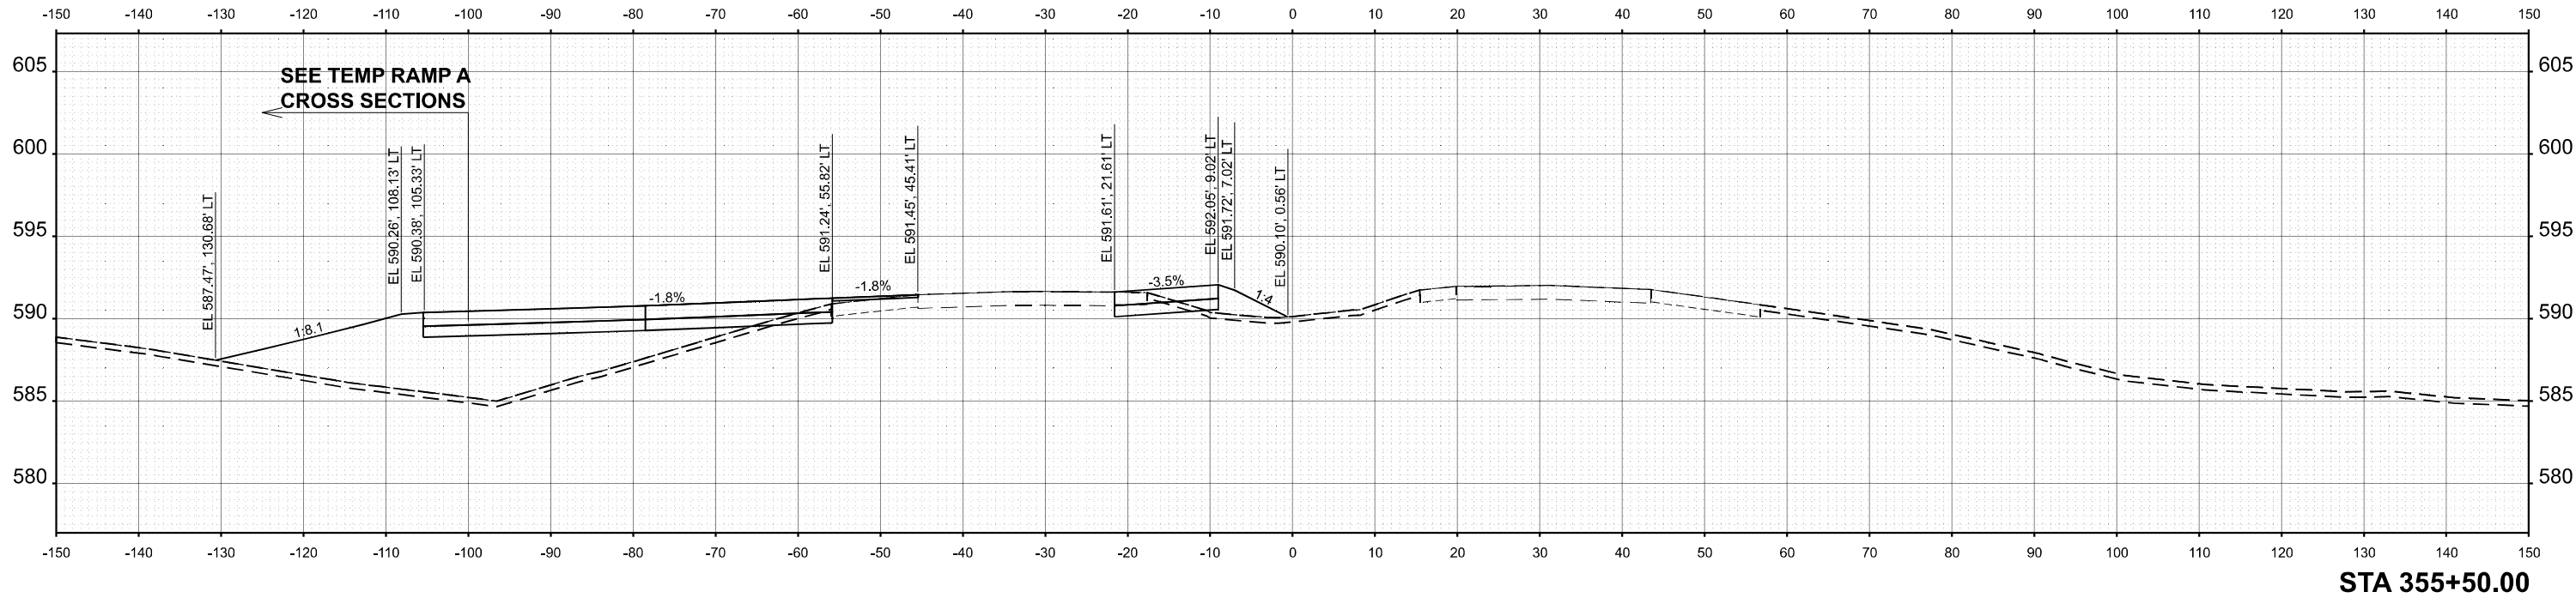

STA 355+50.00

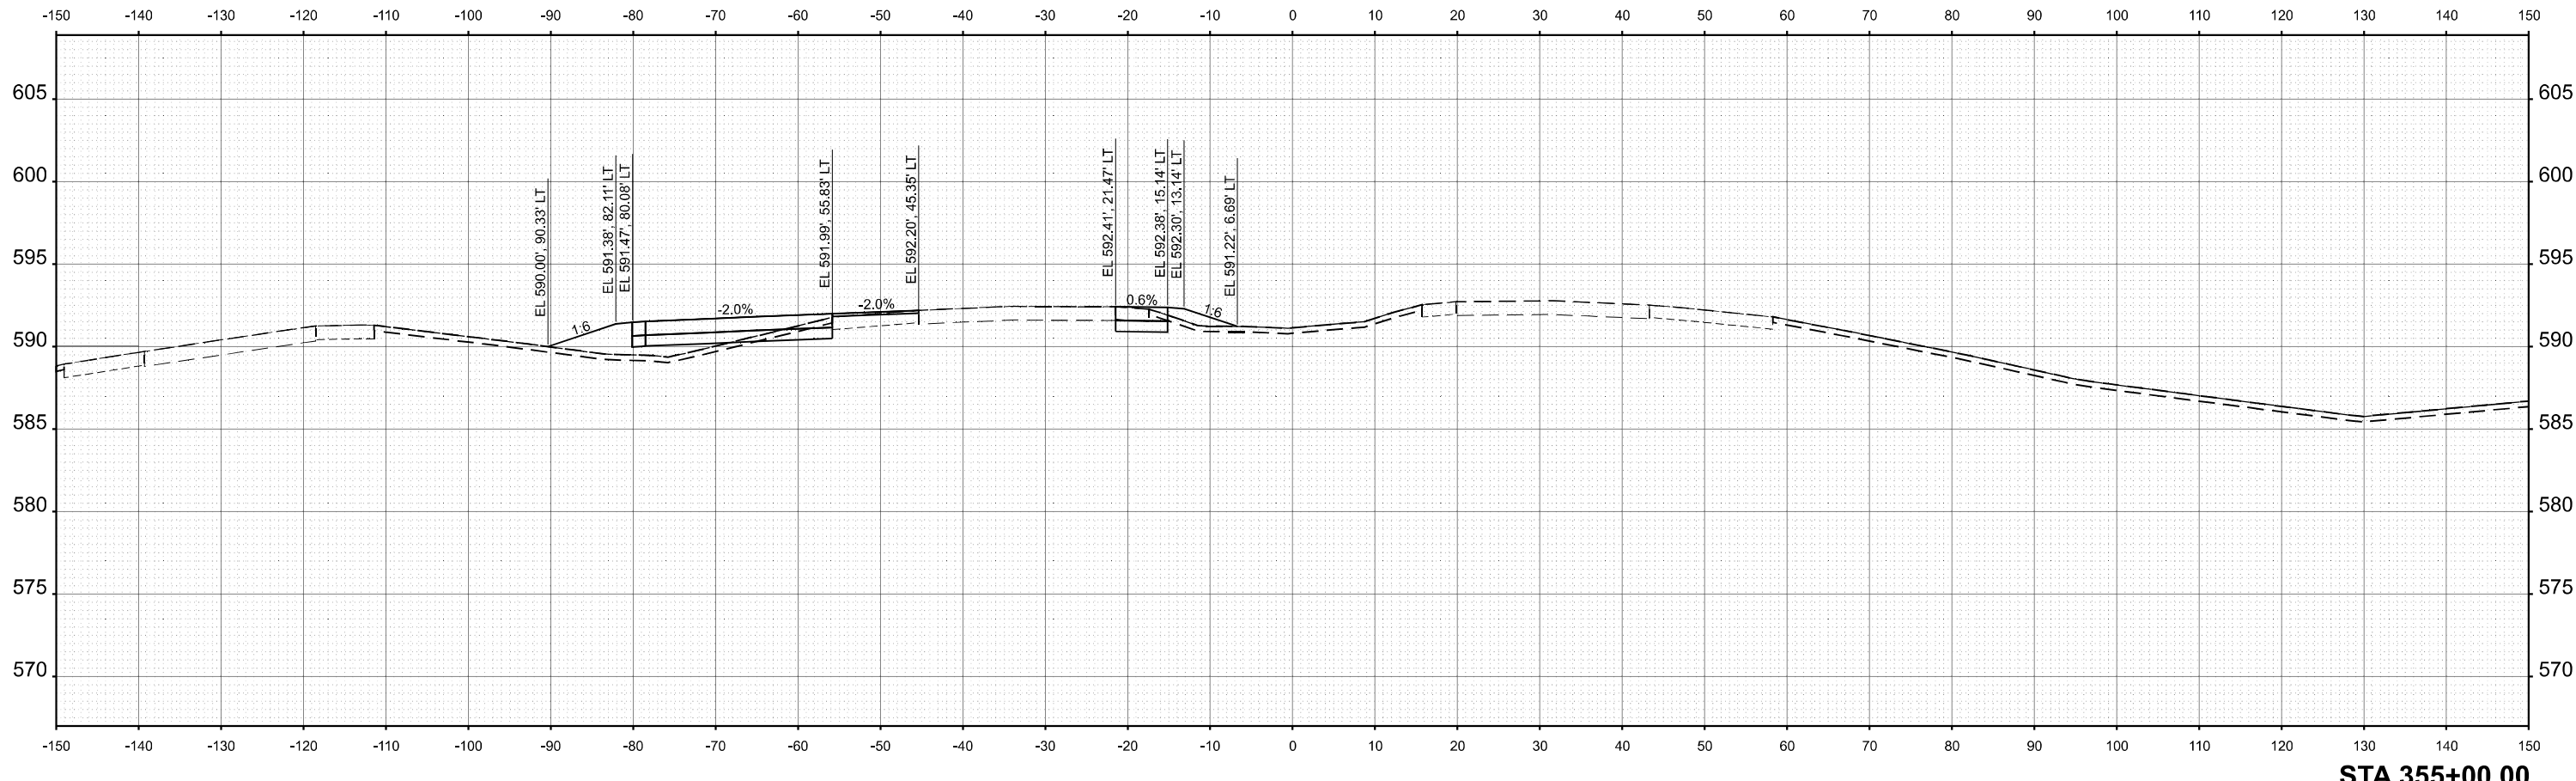

STA 355+00.00



USER NAME = ttpelarios	DESIGNED - VLJ	REVISED -
	DRAWN - TTP	REVISED -
	CHECKED - JMG	REVISED -
PLOT DATE = 3/20/2026	DATE - 3/11/2026	REVISED -


**STATE OF ILLINOIS
 DEPARTMENT OF TRANSPORTATION**

**CROSS SECTIONS PRE-STAGE
 IL 5**


SCALE: 1"=10'H 5'V SHEET 58 OF 83 SHEETS STA. TO STA.

F.A.I. RTE.	SECTION	COUNTY	TOTAL SHEETS	SHEET NO.
74	(81-2)R & (142-1)R	ROCK ISLAND	452	427
CONTRACT NO. 64V40				
ILLINOIS		FED. AID PROJECT		

MODEL: C:\PR_IL-5_357+00.00 [Sheet]
 FILE NAME: pwr\inp\pwin01.a-e.lansyscorp.com\transyscorp-pwr\Documents\Projects_2022\CH401\401220113\Road\Standard Sheets\Advanced Pre-Stage\Contract\25-Cross Sections\25-Cross Sections\25-AV40_XS_IL_5_PRE-STAGE_SHT

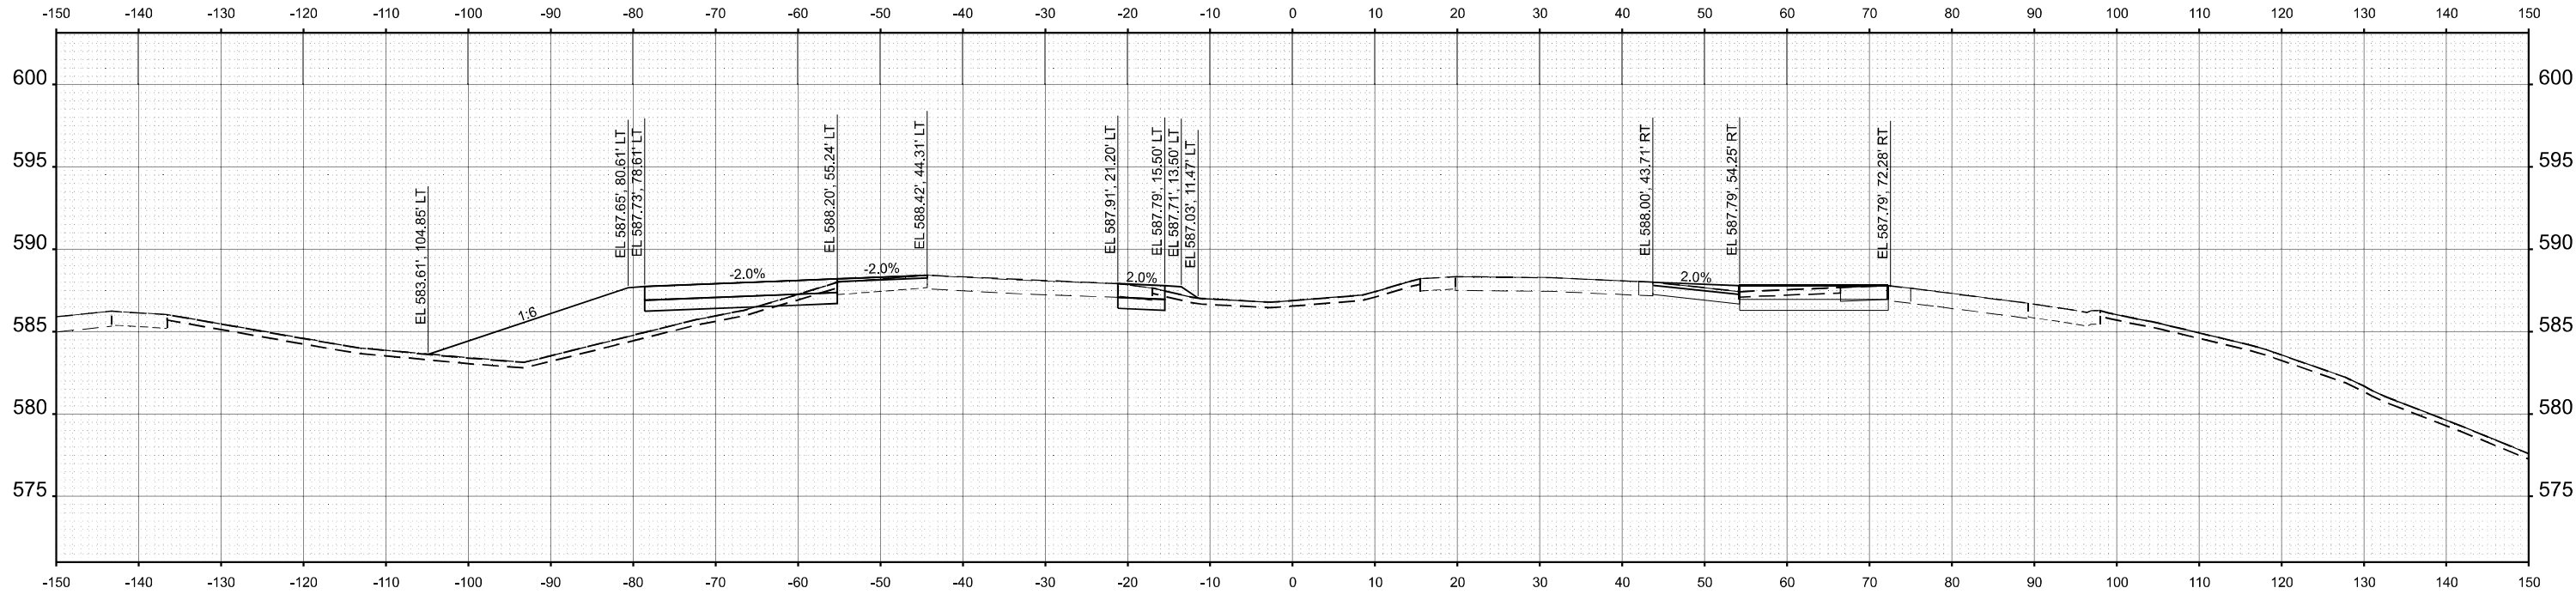

STA 357+50.00

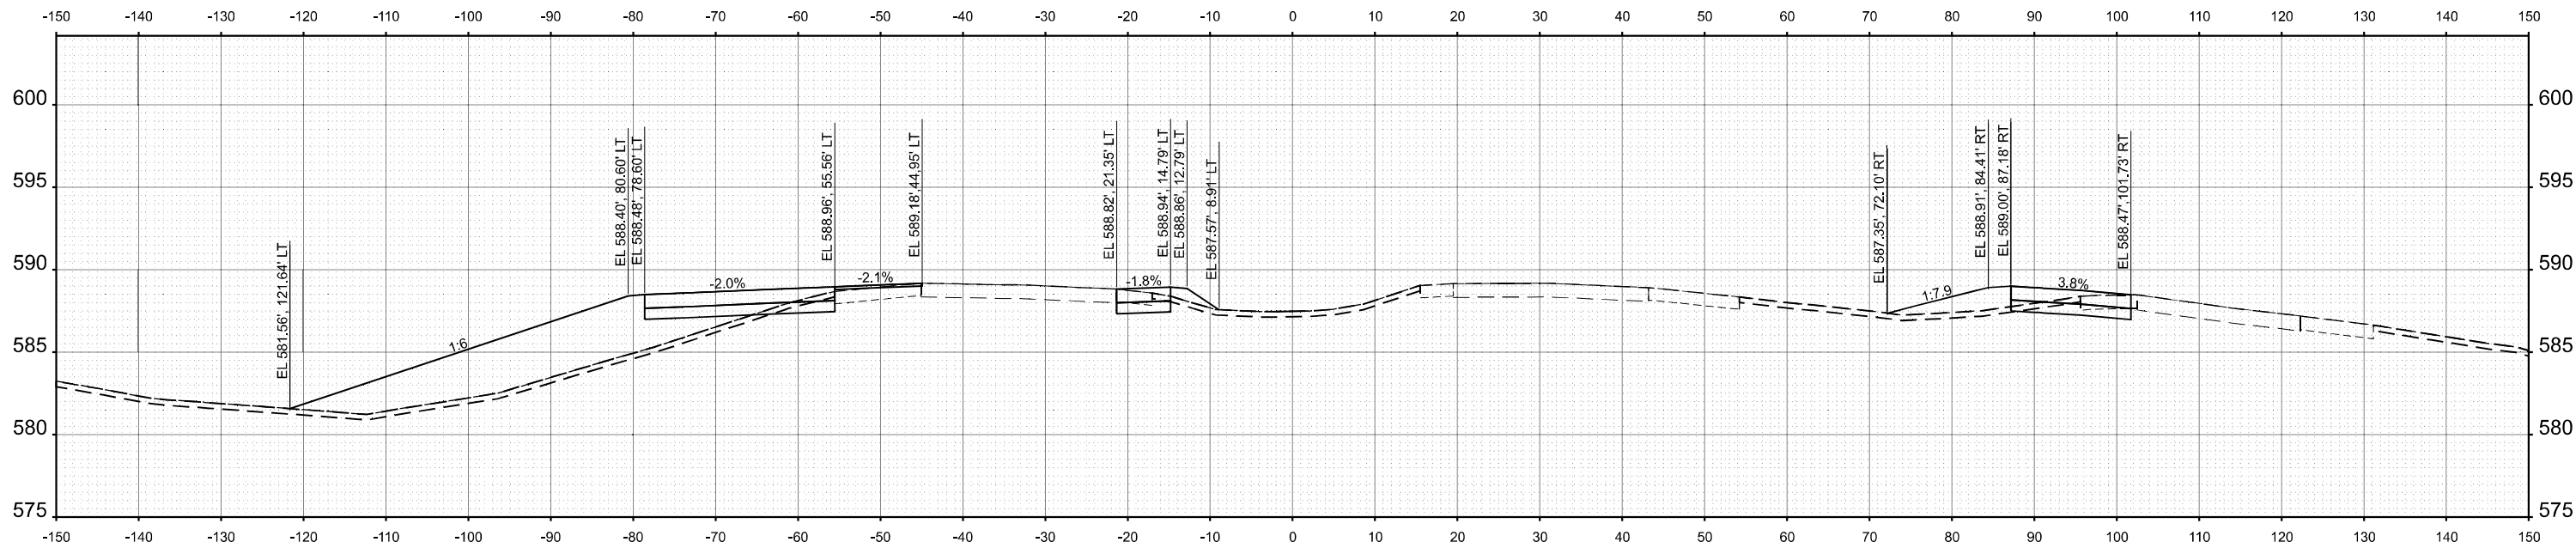

STA 357+00.00



USER NAME = ttpelarios	DESIGNED - VLJ	REVISED -
	DRAWN - TTP	REVISED -
	CHECKED - JMG	REVISED -
PLOT DATE = 3/20/2026	DATE - 3/11/2026	REVISED -


STATE OF ILLINOIS
 DEPARTMENT OF TRANSPORTATION

CROSS SECTIONS PRE-STAGE
 IL 5


SCALE: 1"=10'H 5'V SHEET 60 OF 83 SHEETS STA. TO STA.

F.A.I. RTE.	SECTION	COUNTY	TOTAL SHEETS	SHEET NO.
74	(81-2)R & (142-1)R	ROCK ISLAND	452	429
CONTRACT NO. 64V40				
ILLINOIS FED. AID PROJECT				

MODEL: CL_PR_IL5_358+00.00 [Sheet]
 FILE NAME: pw\inp\win01.a.e.lansyscorp.com\transyscorp\pw\1\Documents\Projects_2022\CH401\401220113\Road\Standard Sheets\Advanced Pre-Stage Contract\25-Cross Sections\25-Cross Sections\25-Cross Sections\IL_5_PRE-STAGE_SHT

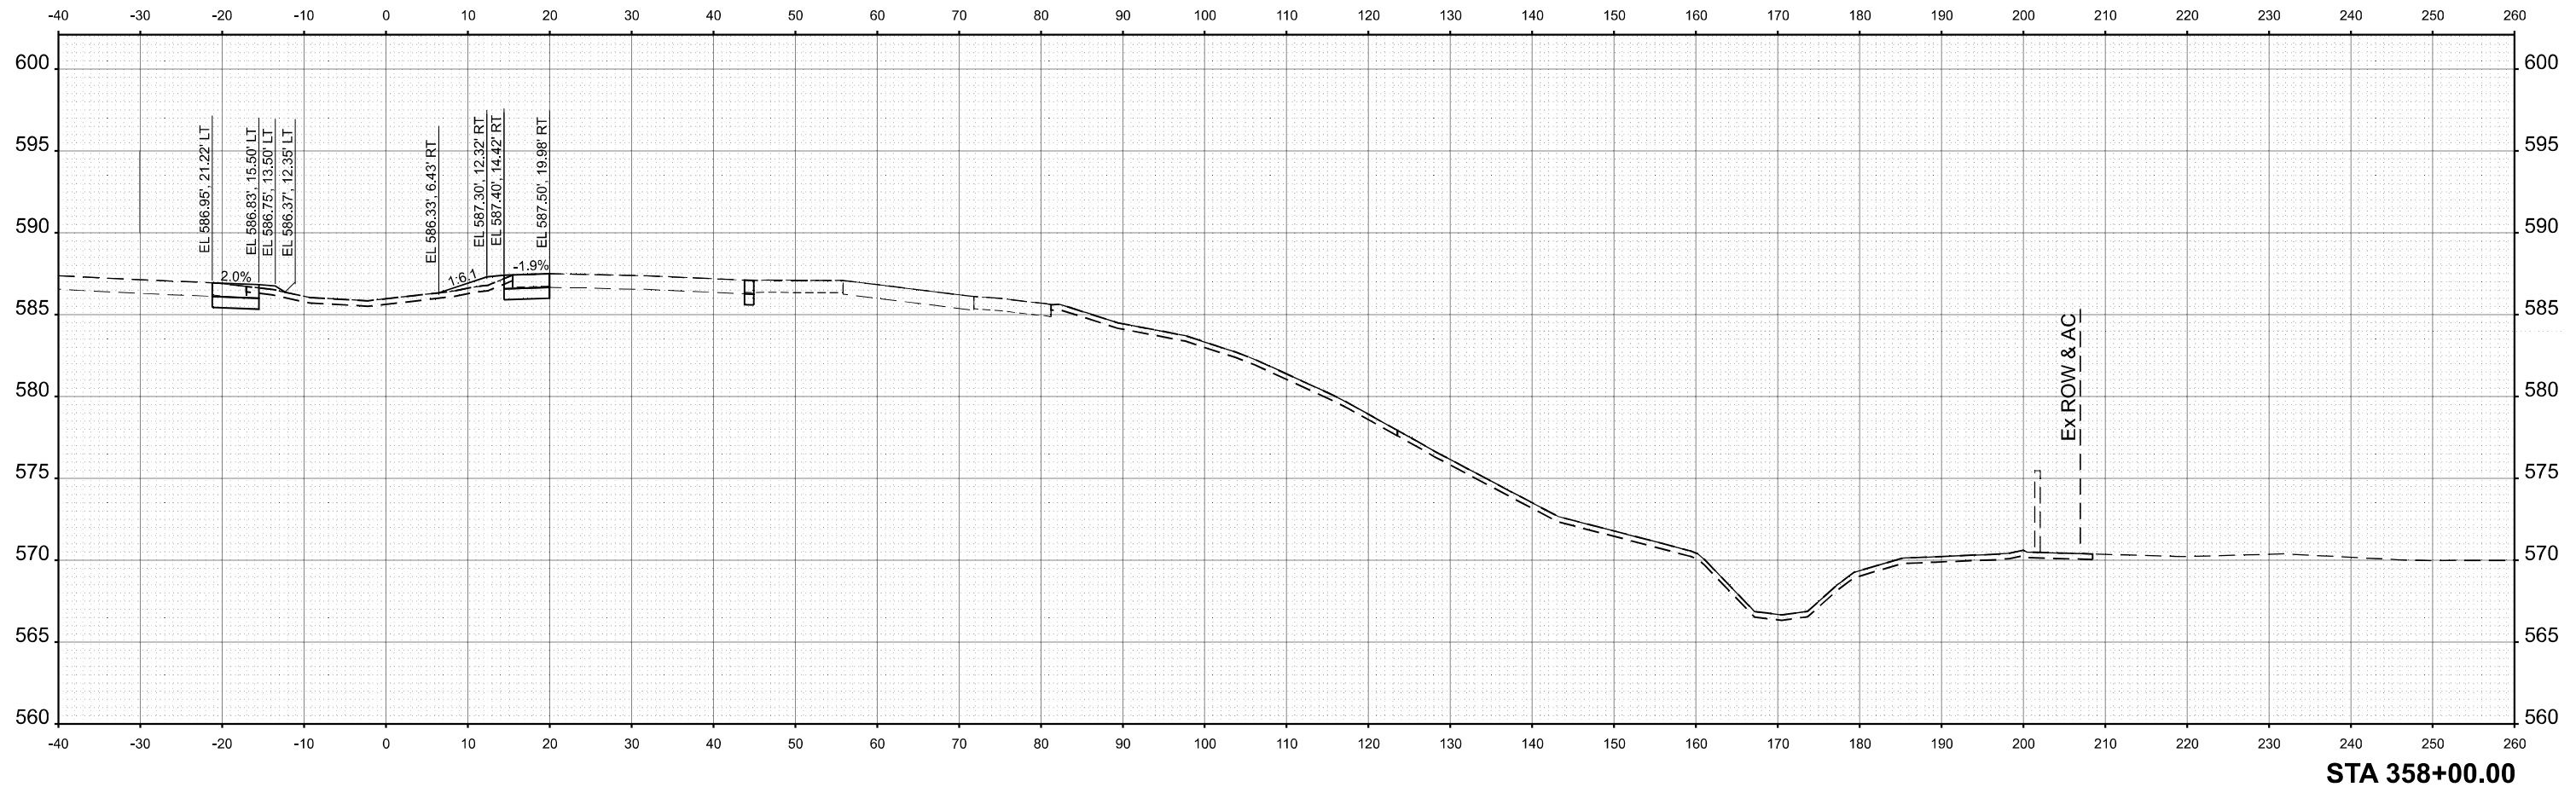

STA 358+00.00

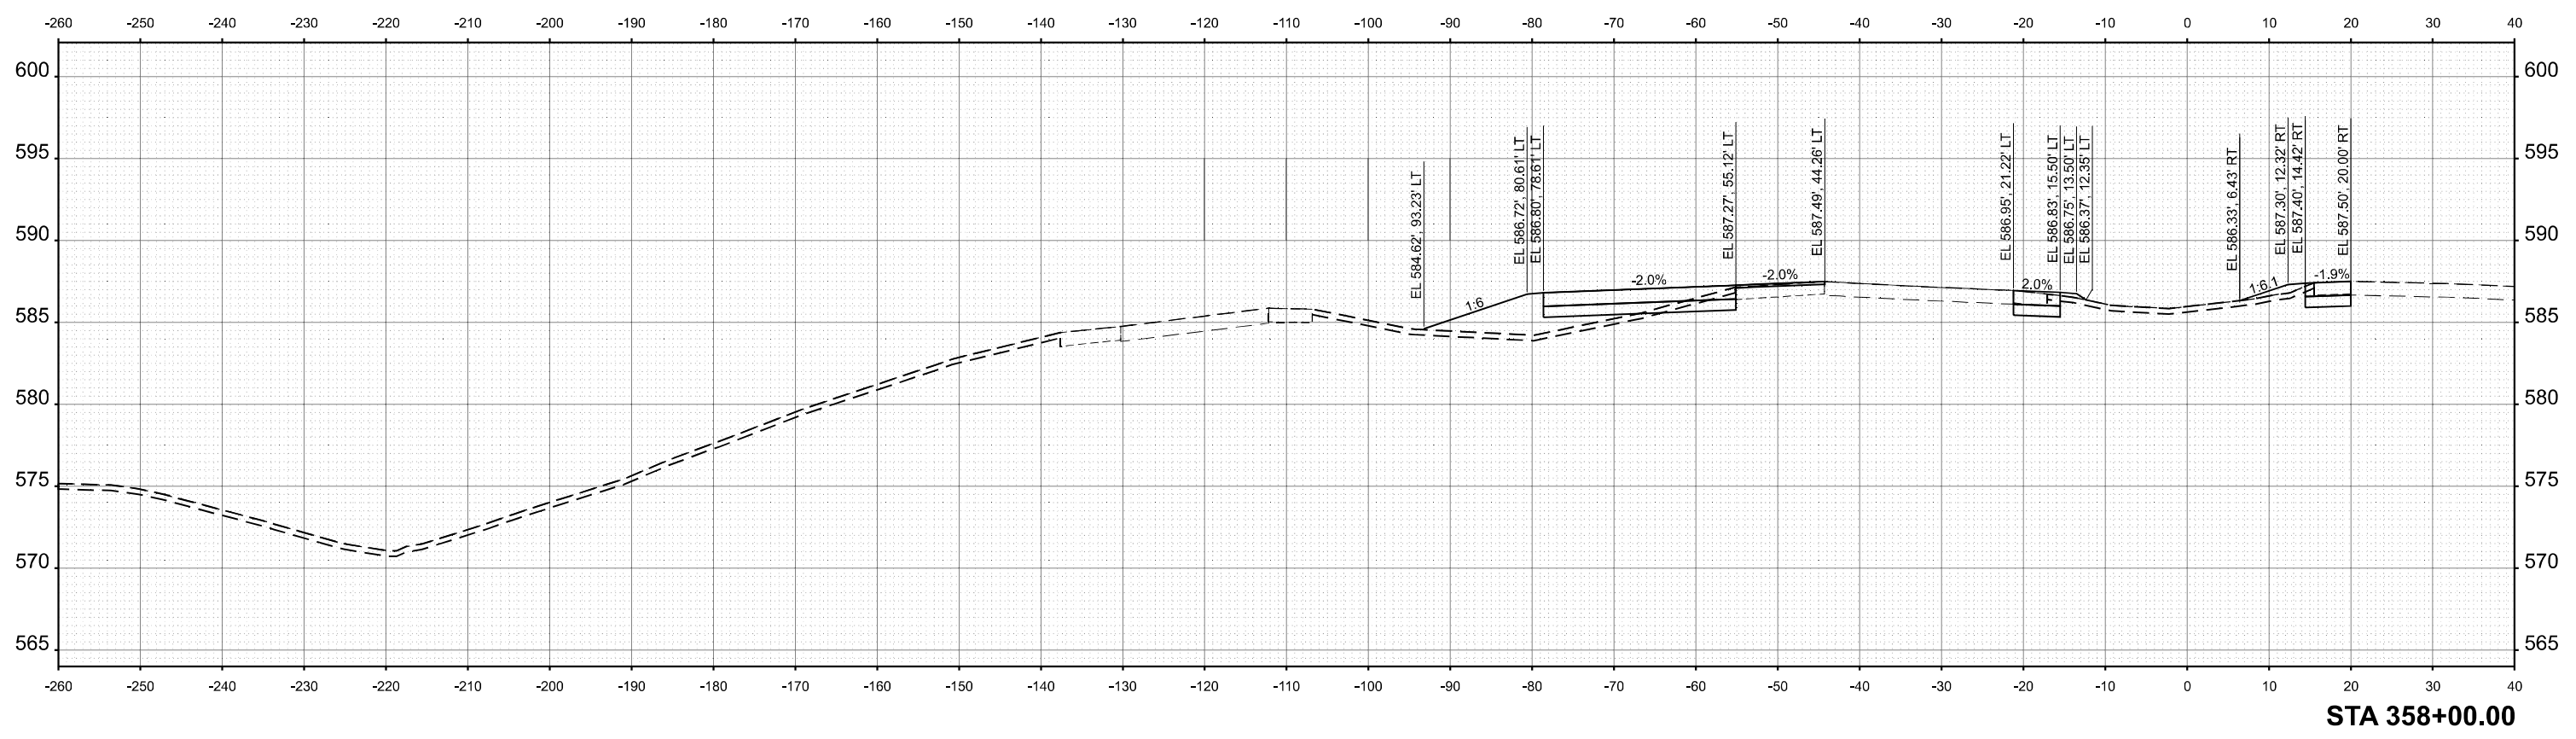

STA 358+00.00



USER NAME = ttpelarios	DESIGNED - VLJ	REVISED -
	DRAWN - TTP	REVISED -
	CHECKED - JMG	REVISED -
PLOT DATE = 3/20/2026	DATE - 3/11/2026	REVISED -



STATE OF ILLINOIS
 DEPARTMENT OF TRANSPORTATION

CROSS SECTIONS PRE-STAGE
 IL 5

SCALE: 10:H 5:V SHEET 61 OF 83 SHEETS STA. TO STA.

F.A.I. RTE.	SECTION	COUNTY	TOTAL SHEETS	SHEET NO.
74	(81-2)R & (142-1)R	ROCK ISLAND	452	430
CONTRACT NO. 64V40				
ILLINOIS FED. AID PROJECT				

MODEL: CL_PR_IL5_358+50.00 [Sheet]
 FILE NAME: pwr\pwrwin101.ae.tansyscorp.com\transyscorp\pwr\Documents\Projects_2022\CH401\401220113\Road\Standard Sheets\Advanced Pre-Stage Contract\25-Cross Sections\264V40_XS_IL_5_PRE-STAGE_SHT

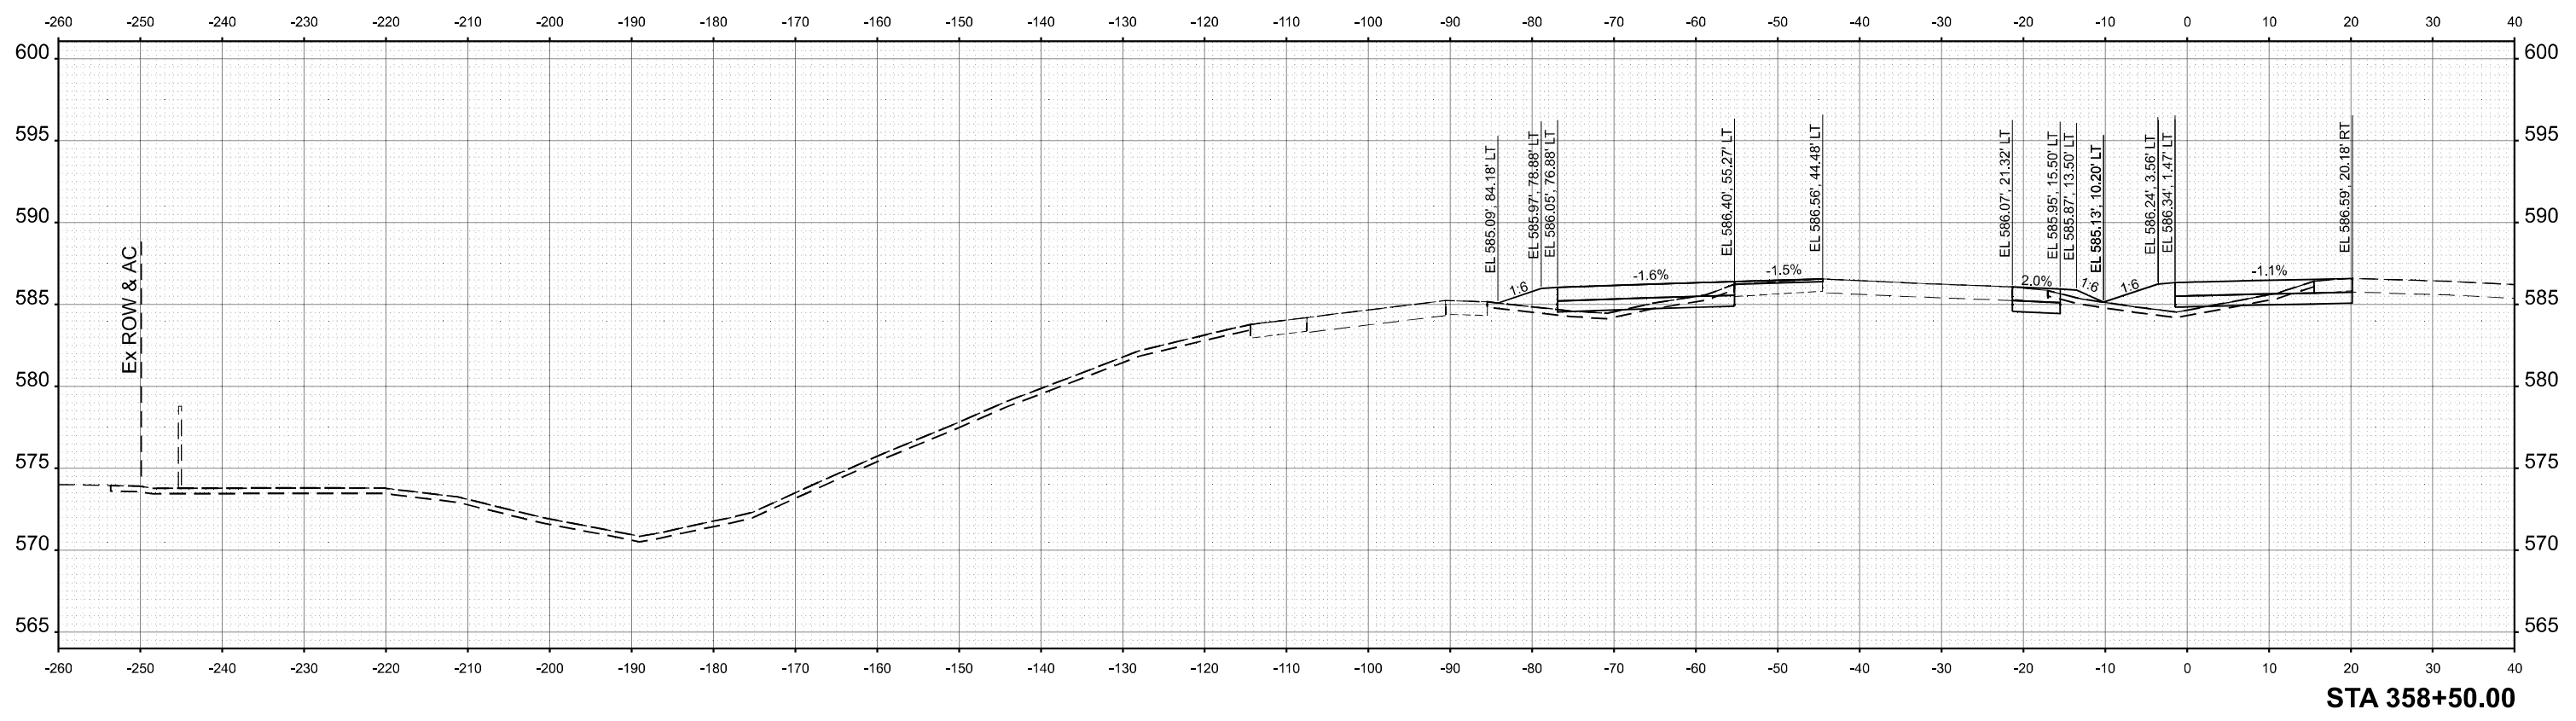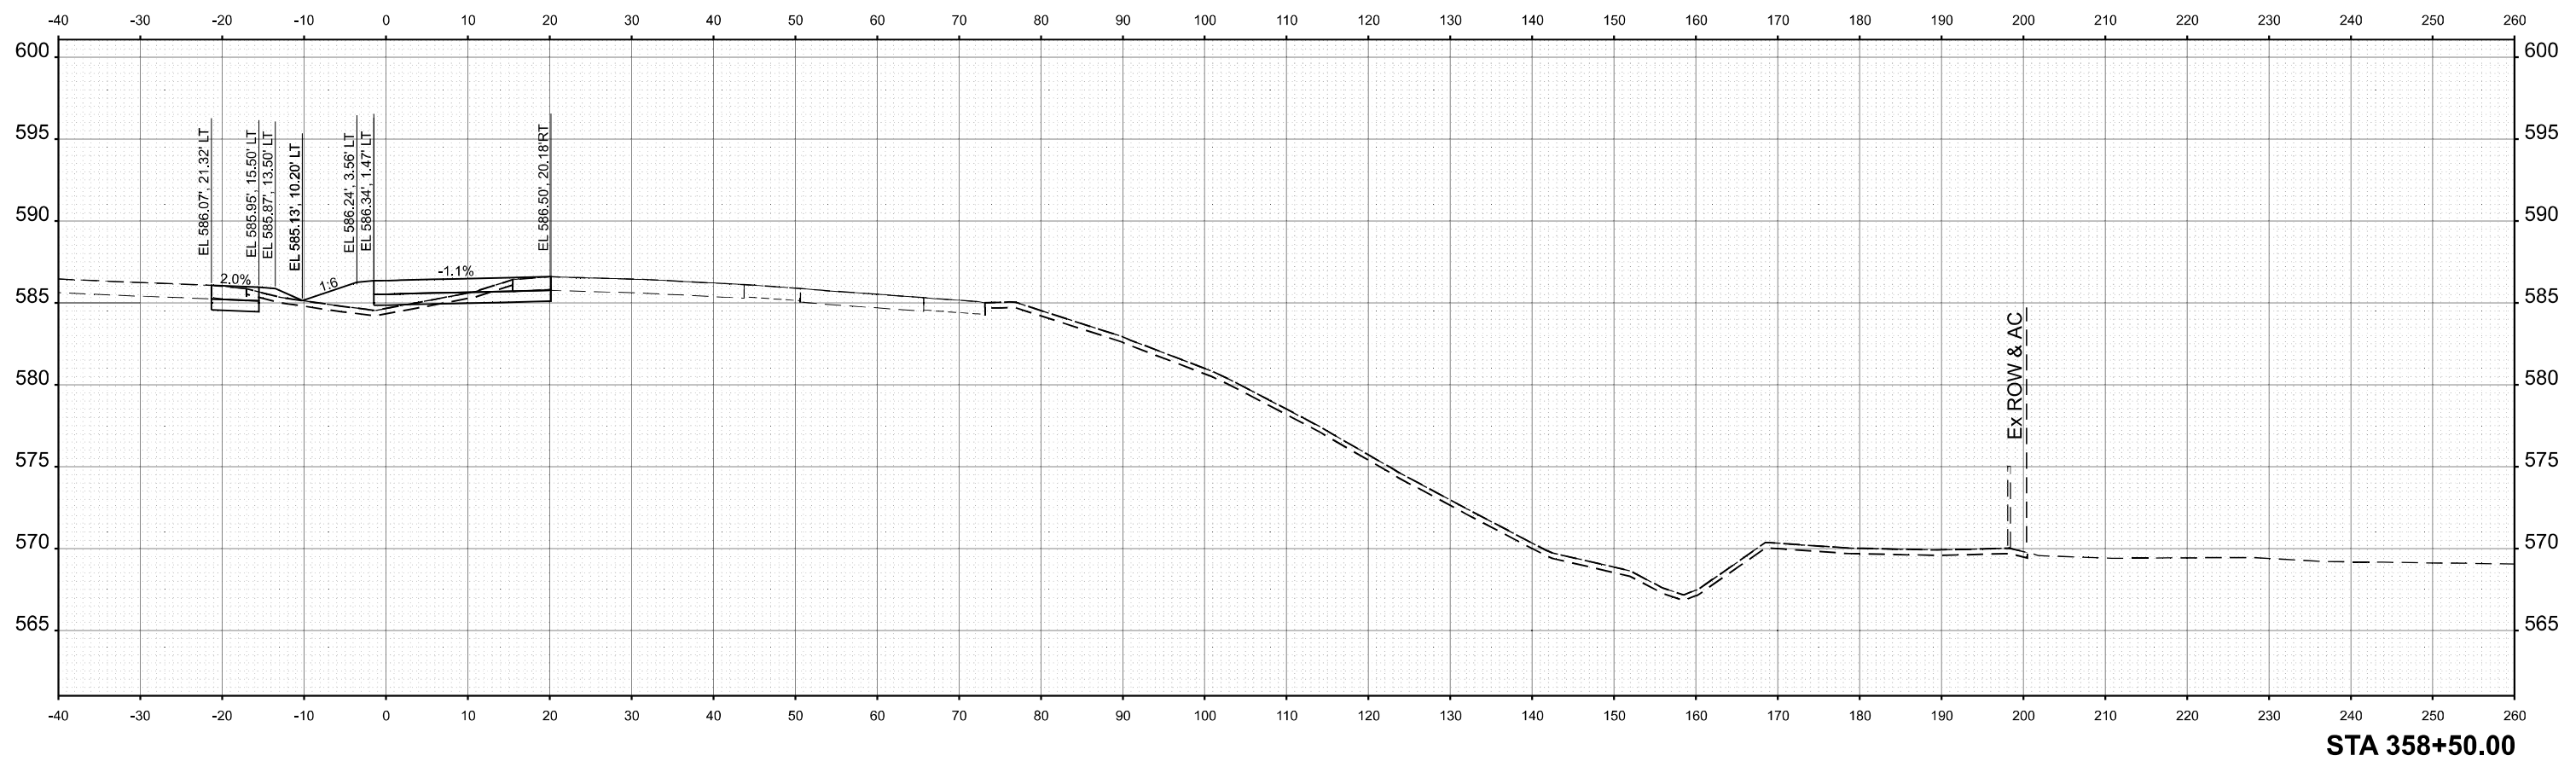

USER NAME = ttpelarios	DESIGNED - VLJ	REVISED -
	DRAWN - TTP	REVISED -
	CHECKED - JMG	REVISED -
PLOT DATE = 3/20/2026	DATE - 3/11/2026	REVISED -



**STATE OF ILLINOIS
 DEPARTMENT OF TRANSPORTATION**

**CROSS SECTIONS PRE-STAGE
 IL 5**

SCALE: 10:H 5:V SHEET 62 OF 83 SHEETS STA. TO STA.

F.A.I. RTE.	SECTION	COUNTY	TOTAL SHEETS	SHEET NO.
74	(81-2)R & (142-1)R	ROCK ISLAND	452	431
CONTRACT NO. 64V40				
		ILLINOIS	FED. AID PROJECT	

MODEL: CL_PR_IL5_359+00.00 [Sheet]
 FILE NAME: pwr\inp\pwin01.ae.lansyscorp.com\transyscorp\pwr\Documents\Projects\2022\CH401\401220113\Road\Standard Sheets\Advanced Pre-Stage Contract\25-Cross Sections\264V40_XS_IL_5_PRE-STAGE_SHT

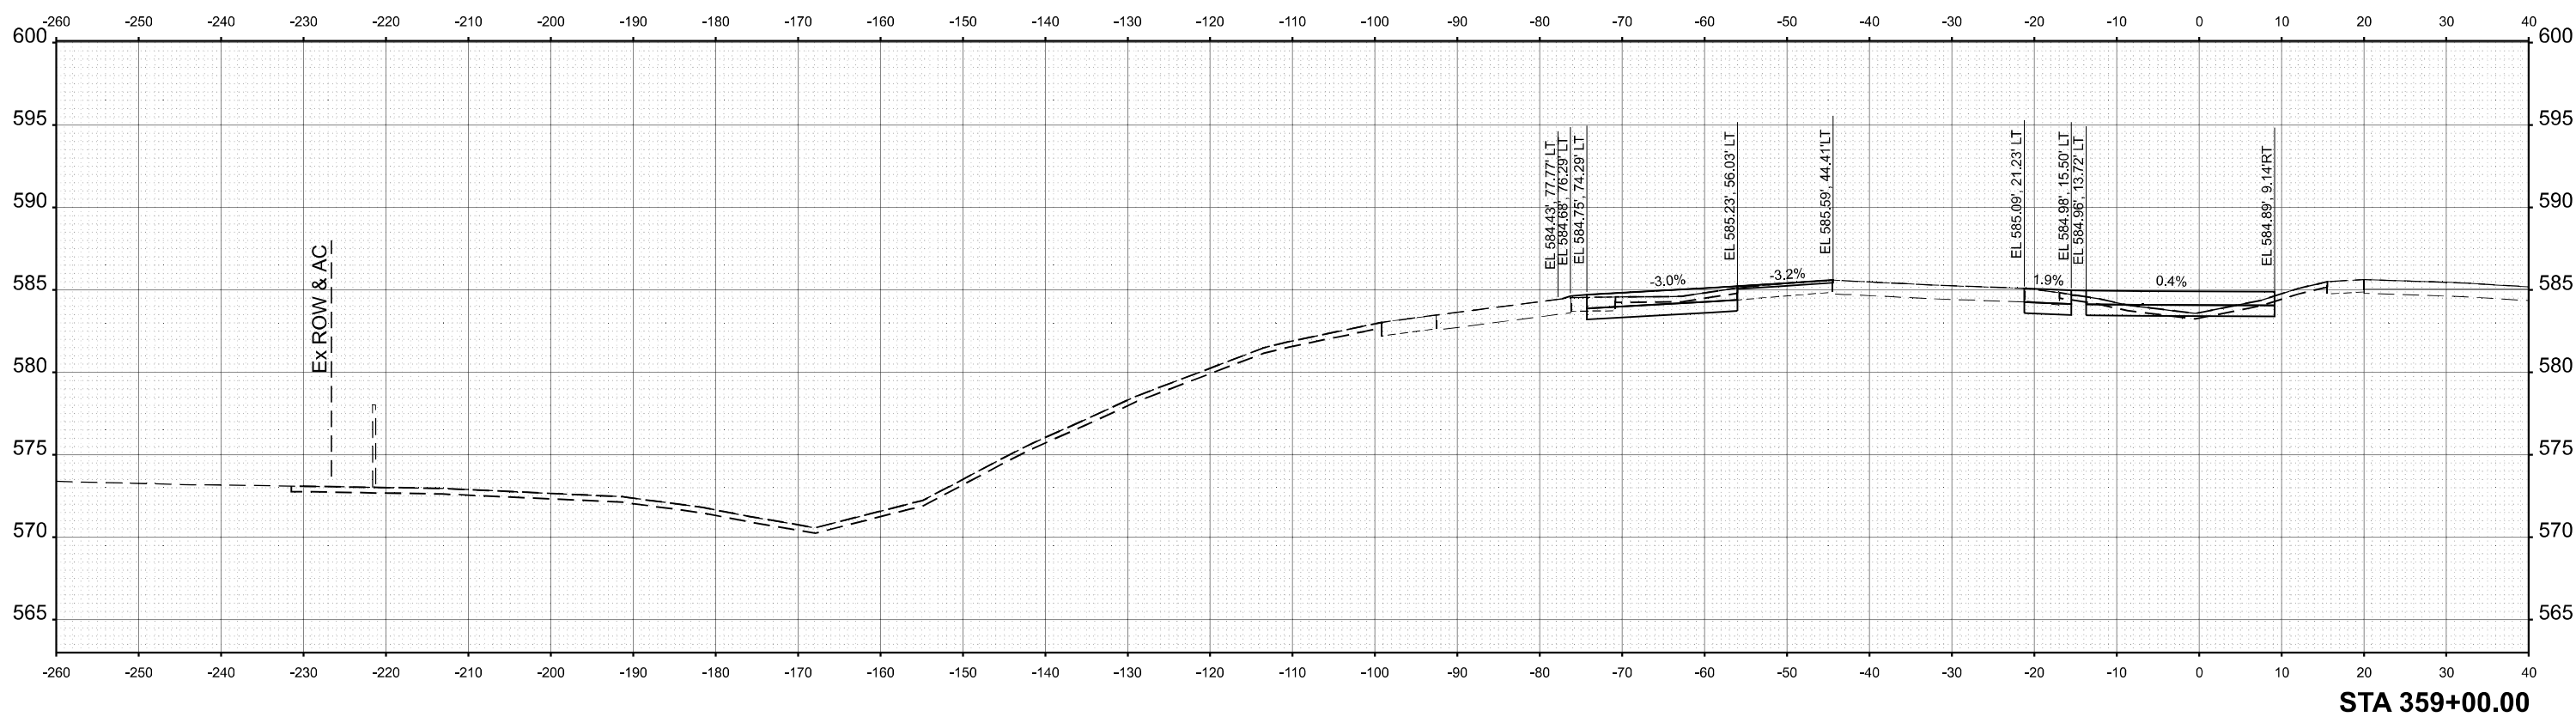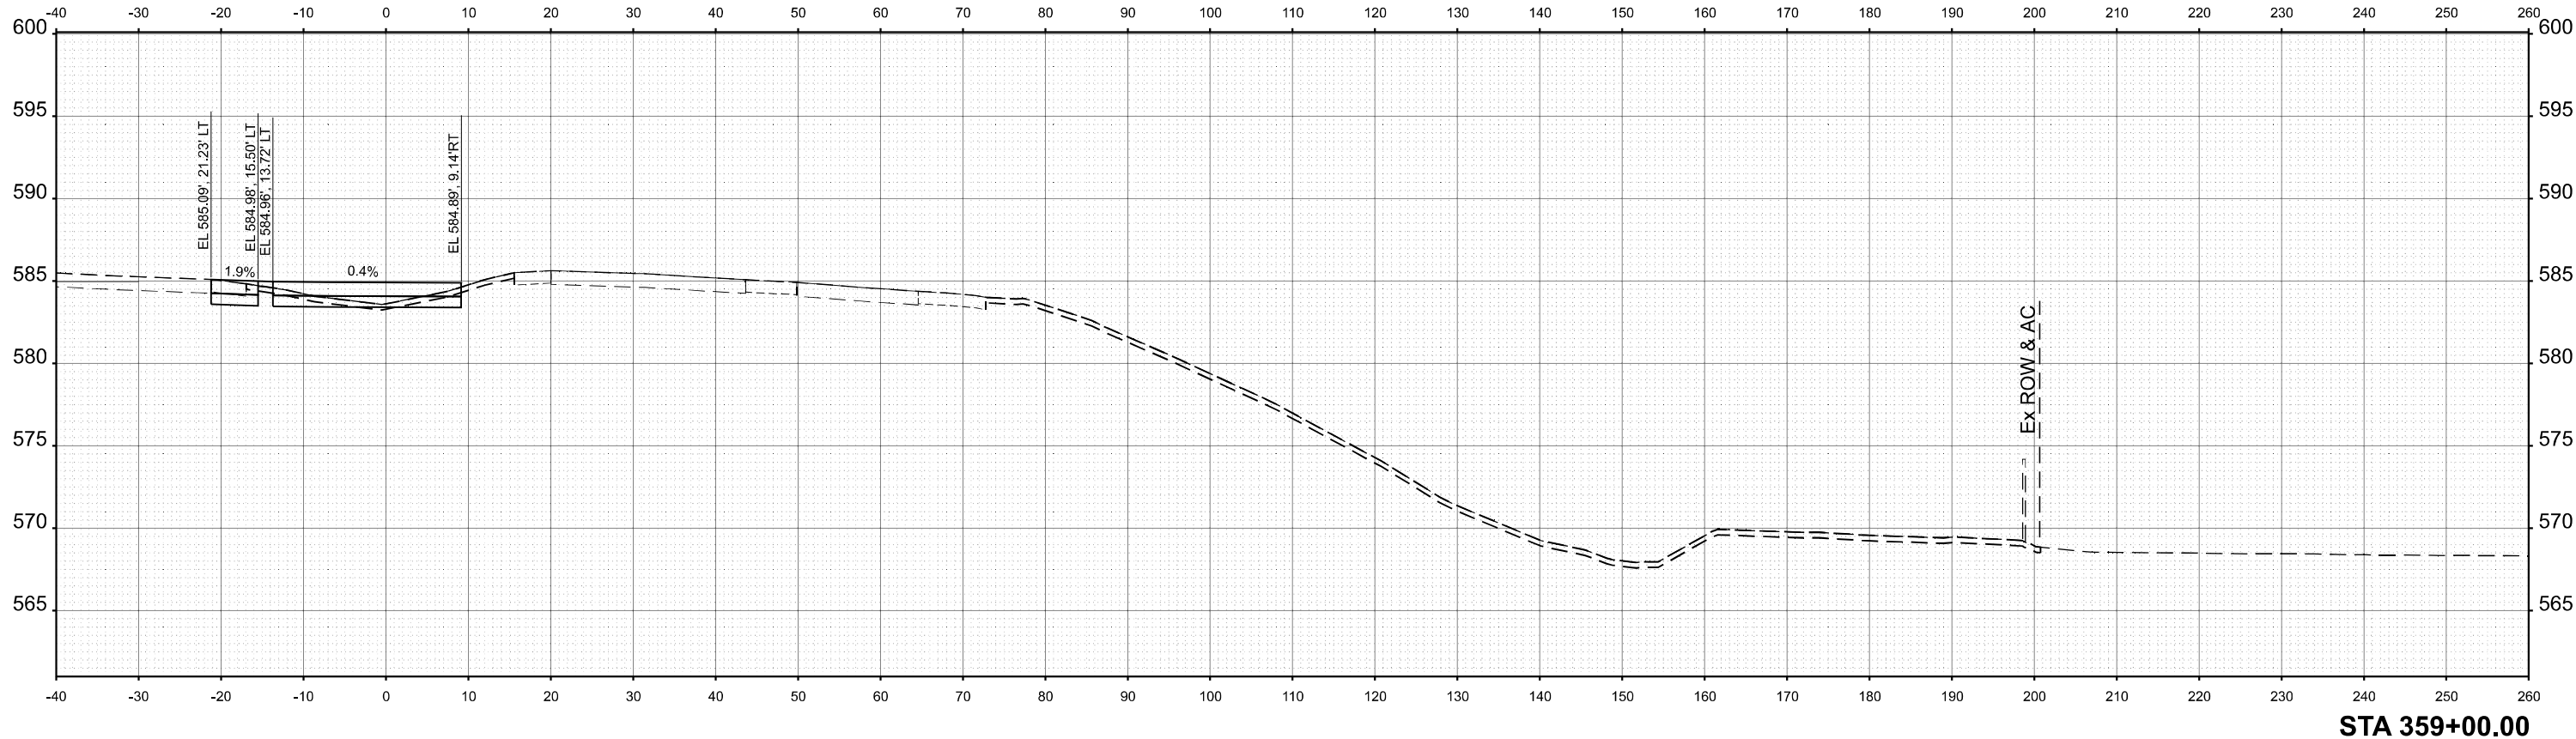

USER NAME = ttpelarios	DESIGNED - VLJ	REVISED -
	DRAWN - TTP	REVISED -
	CHECKED - JMG	REVISED -
PLOT DATE = 3/18/2026	DATE - 3/11/2026	REVISED -



STATE OF ILLINOIS
 DEPARTMENT OF TRANSPORTATION

CROSS SECTIONS PRE-STAGE
 IL 5

SCALE: 10:H 5:V SHEET 63 OF 83 SHEETS STA. TO STA.

F.A.I. RTE.	SECTION	COUNTY	TOTAL SHEETS	SHEET NO.
74	(81-2)R & (142-1)R	ROCK ISLAND	452	432
CONTRACT NO. 64V40				
ILLINOIS FED. AID PROJECT				

MODEL: CL_PR_IL5_359+50.00 [Sheet]
 FILE NAME: pwr\inp\win101.a.e.lansyscorp.com\transyscorp\pwr\Documents\Projects_2022\CH401401220113\Road\Standard Sheets\Advanced Pre-Stage Contract\25-Cross Sections\25-Cross Sections\IL5_PRE-STAGE_SHT

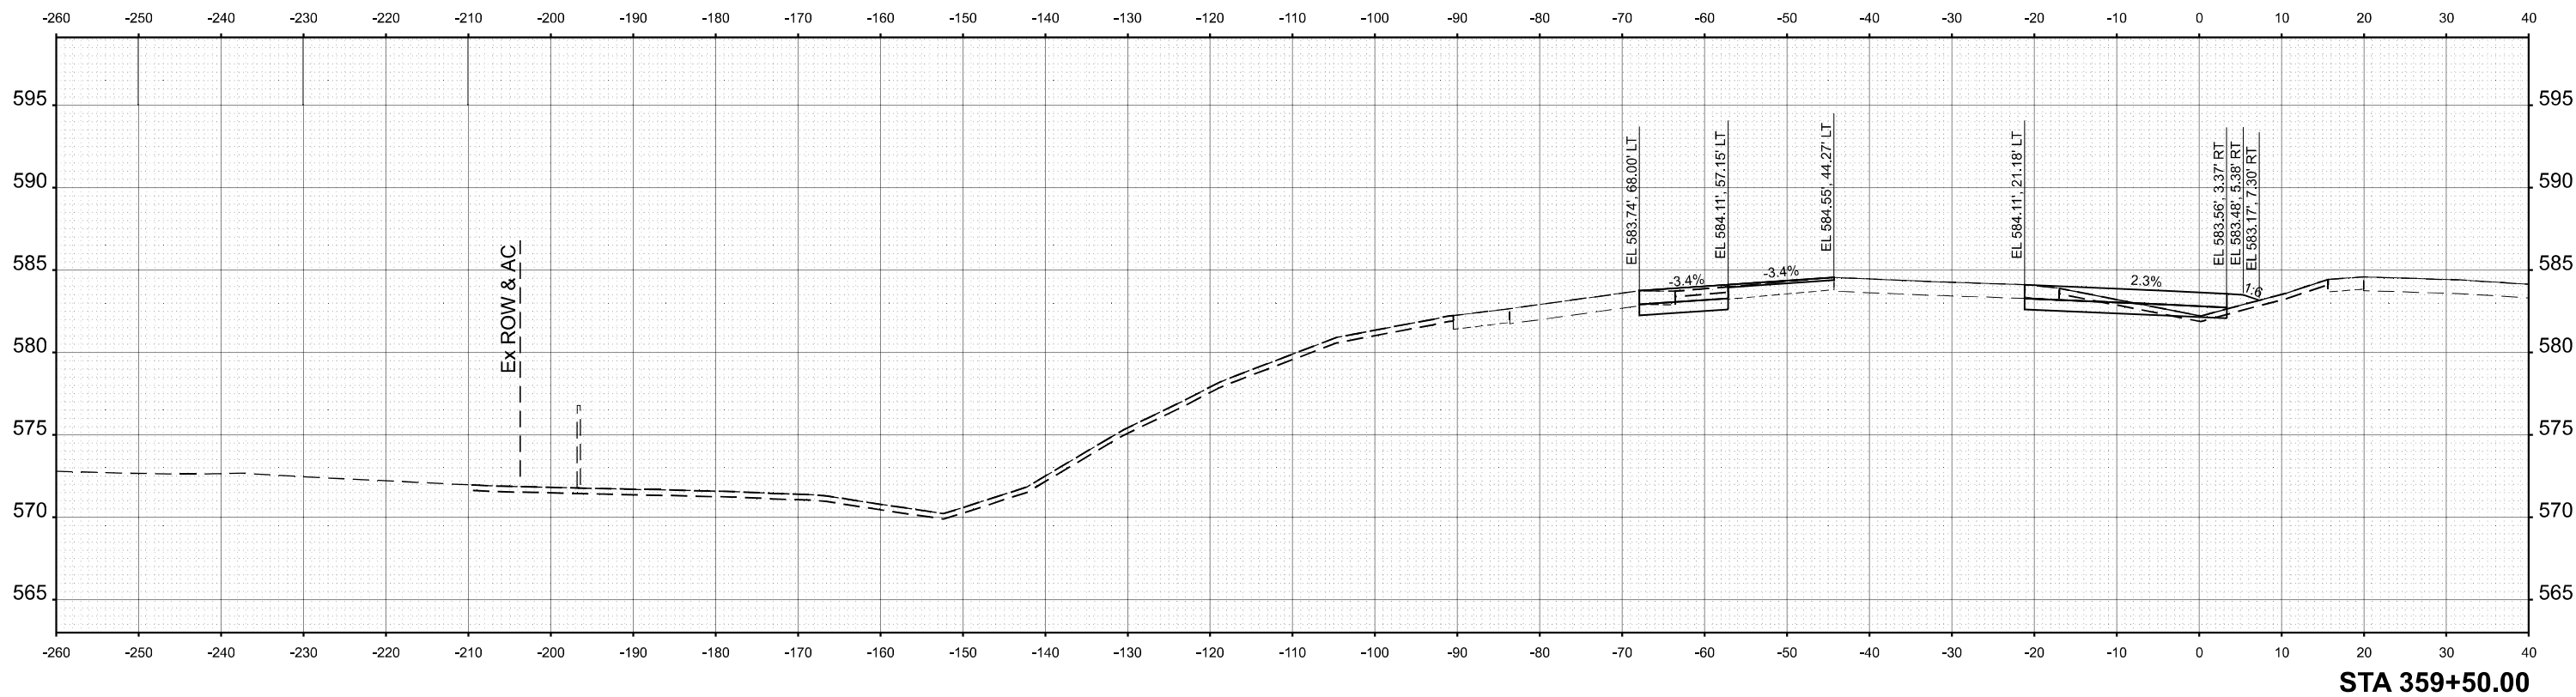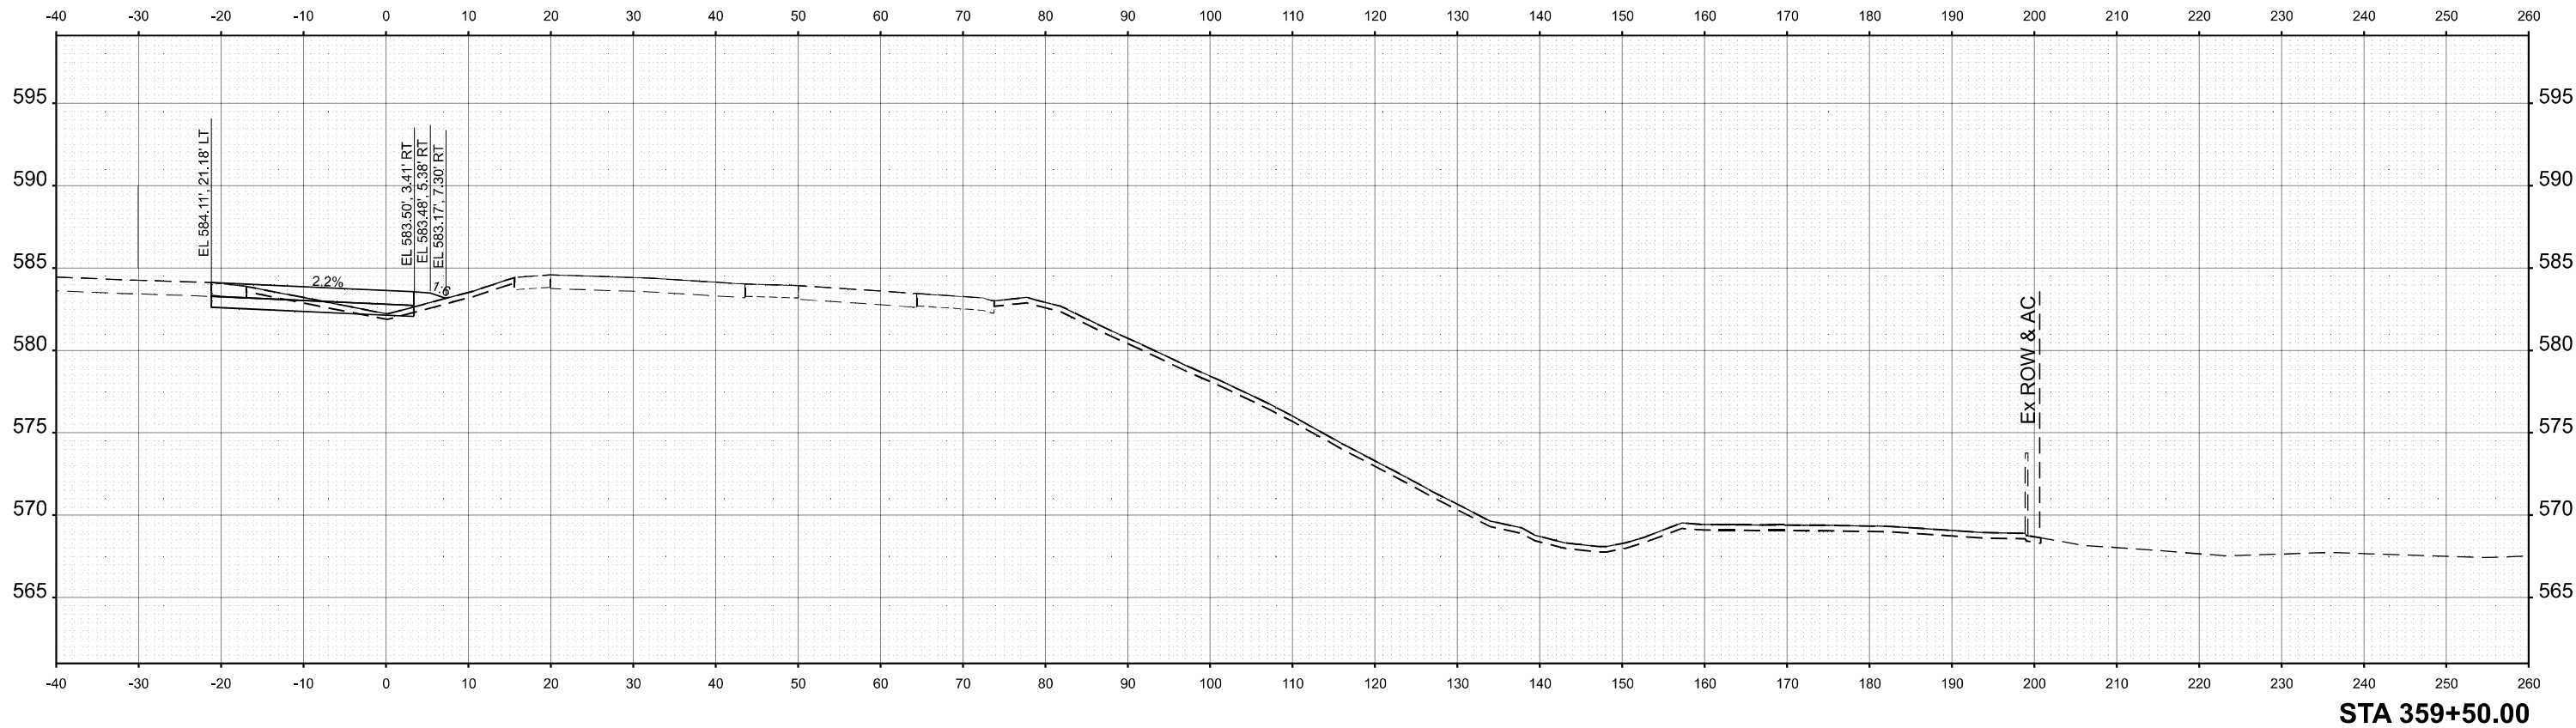

USER NAME = ttpelarios	DESIGNED - VLJ	REVISED -
	DRAWN - TTP	REVISED -
	CHECKED - JMG	REVISED -
PLOT DATE = 3/18/2026	DATE - 3/11/2026	REVISED -



STATE OF ILLINOIS
 DEPARTMENT OF TRANSPORTATION

CROSS SECTIONS PRE-STAGE
 IL 5

SCALE: 10:H 5:V SHEET 64 OF 83 SHEETS STA. TO STA.

F.A.I. RTE.	SECTION	COUNTY	TOTAL SHEETS	SHEET NO.
74	(81-2)R & (142-1)R	ROCK ISLAND	452	433
CONTRACT NO. 64V40				
ILLINOIS FED. AID PROJECT				

MODEL: CL_PR_IL5_360+00.00 [Sheet]
 FILE NAME: pw\p\pwin01.a-e.lansyscorp.com\transyscorp\pw1\Documents\Projects_2022\CH401401220113\Road\Standard Sheets\Advanced Pre-Stage Contract\25-Cross Sections\25-Cross Sections\IL5_IL5_PRE-STAGE_SHT

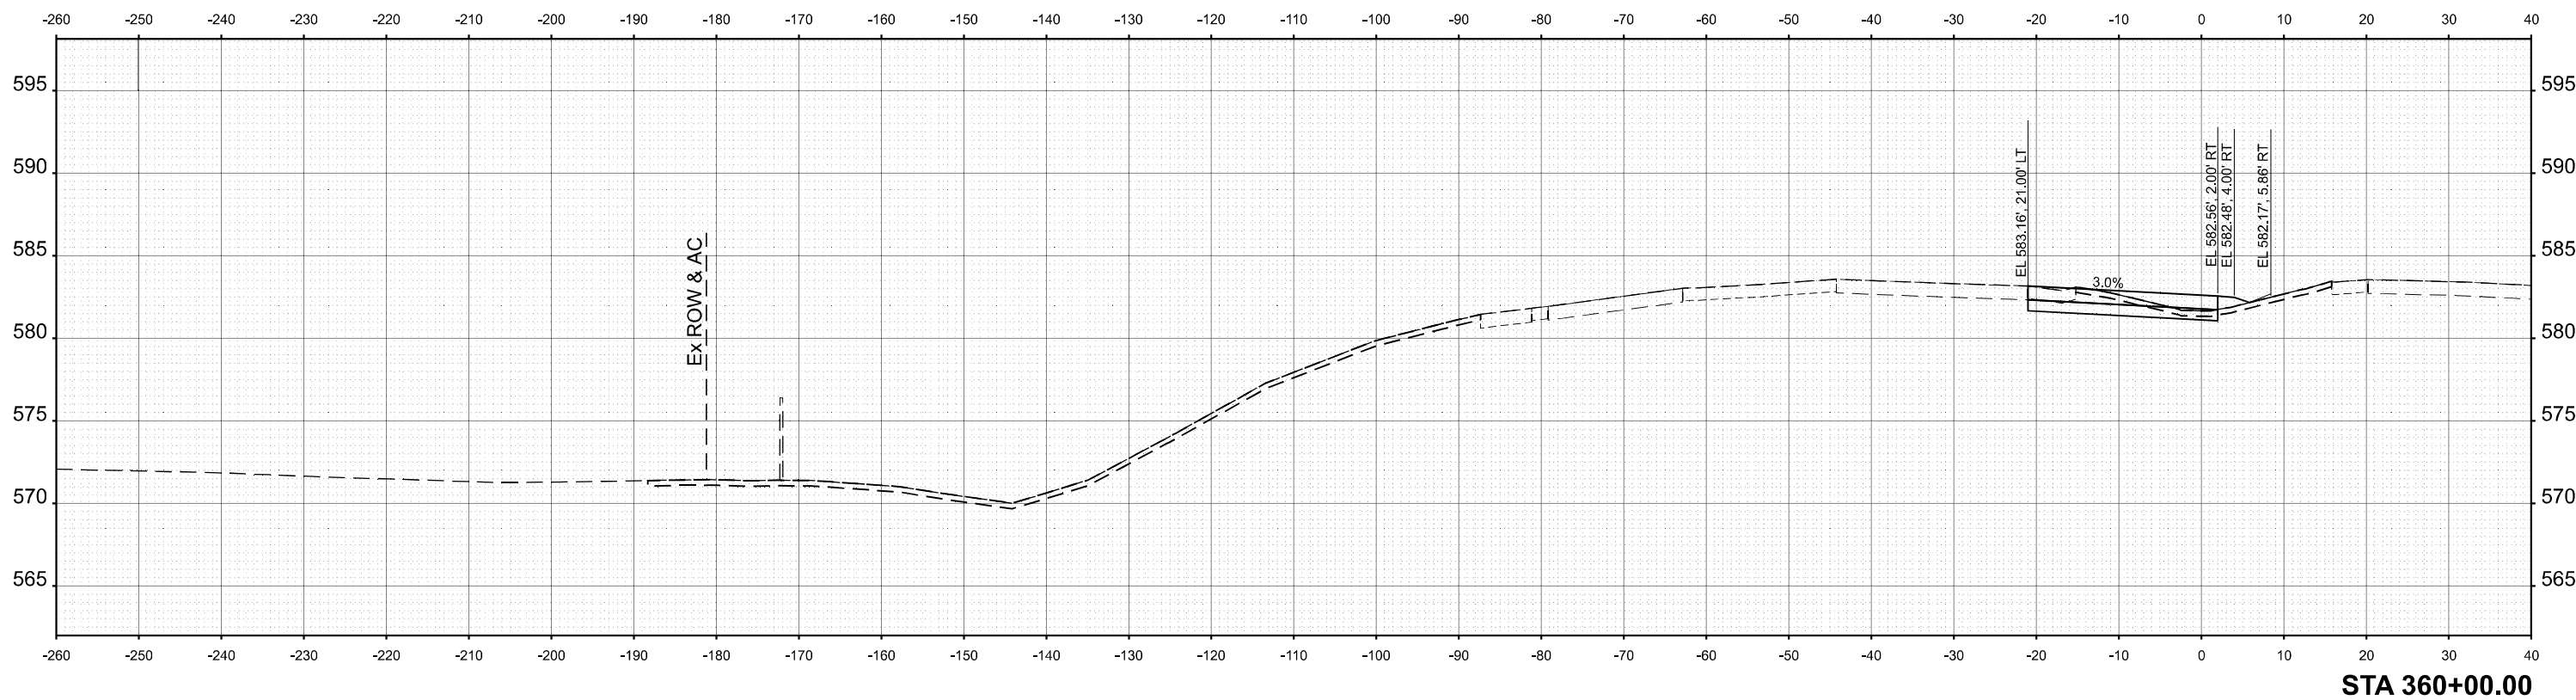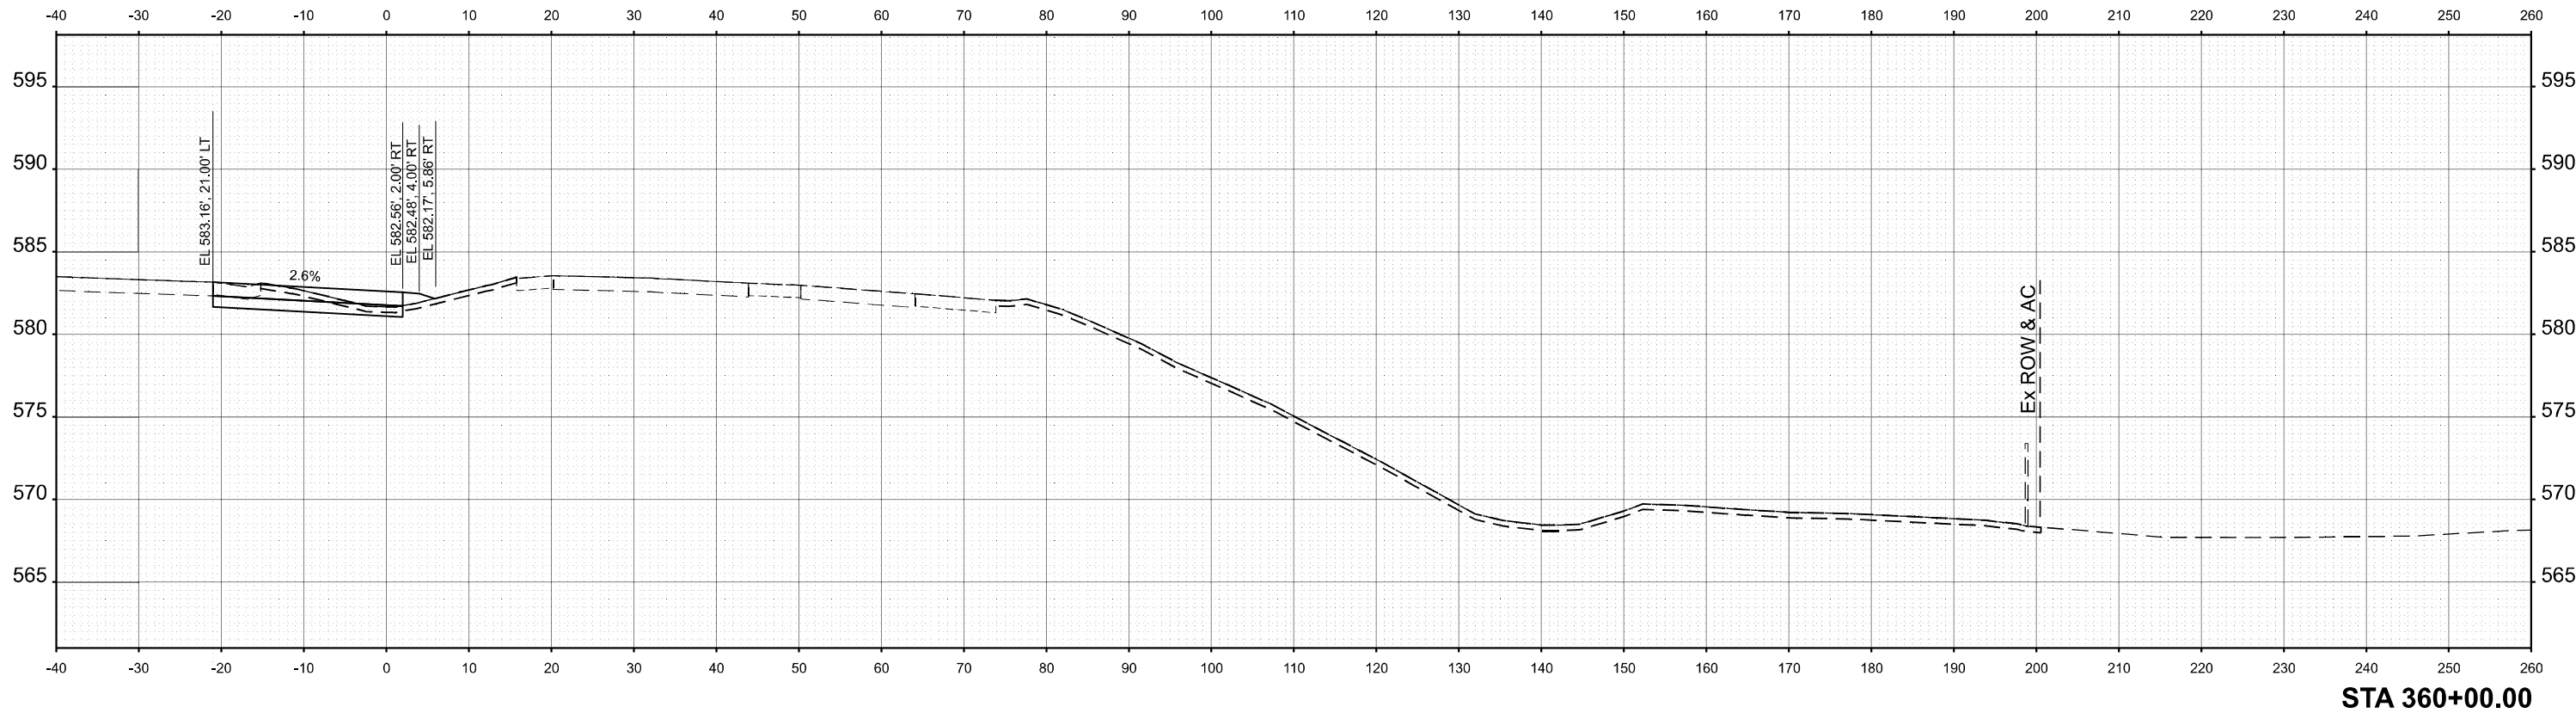

USER NAME = jthill	DESIGNED - VLJ	REVISED -
	DRAWN - TTP	REVISED -
	CHECKED - JMG	REVISED -
PLOT DATE = 3/12/2026	DATE - 3/11/2026	REVISED -



STATE OF ILLINOIS
 DEPARTMENT OF TRANSPORTATION

CROSS SECTIONS PRE-STAGE
 IL 5

SCALE: 10:H 5:V SHEET 65 OF 83 SHEETS STA. TO STA.

F.A.I. RTE.	SECTION	COUNTY	TOTAL SHEETS	SHEET NO.
74	(81-2)R & (142-1)R	ROCK ISLAND	452	434
CONTRACT NO. 64V40				
		ILLINOIS	FED. AID PROJECT	

MODEL: CL_PR_IL5_360+50.00 [Sheet]
 FILE NAME: pwr\inp\pwin01_a-e.lansyscorp.com\trans\scorp\pwr\Documents\Projects_2022\CH401401220113\Road\Standard Sheets\Advanced Pre-Stage\Contract\25-Cross Sections\26AV40_XS_IL_5_PRE-STAGE_SHT

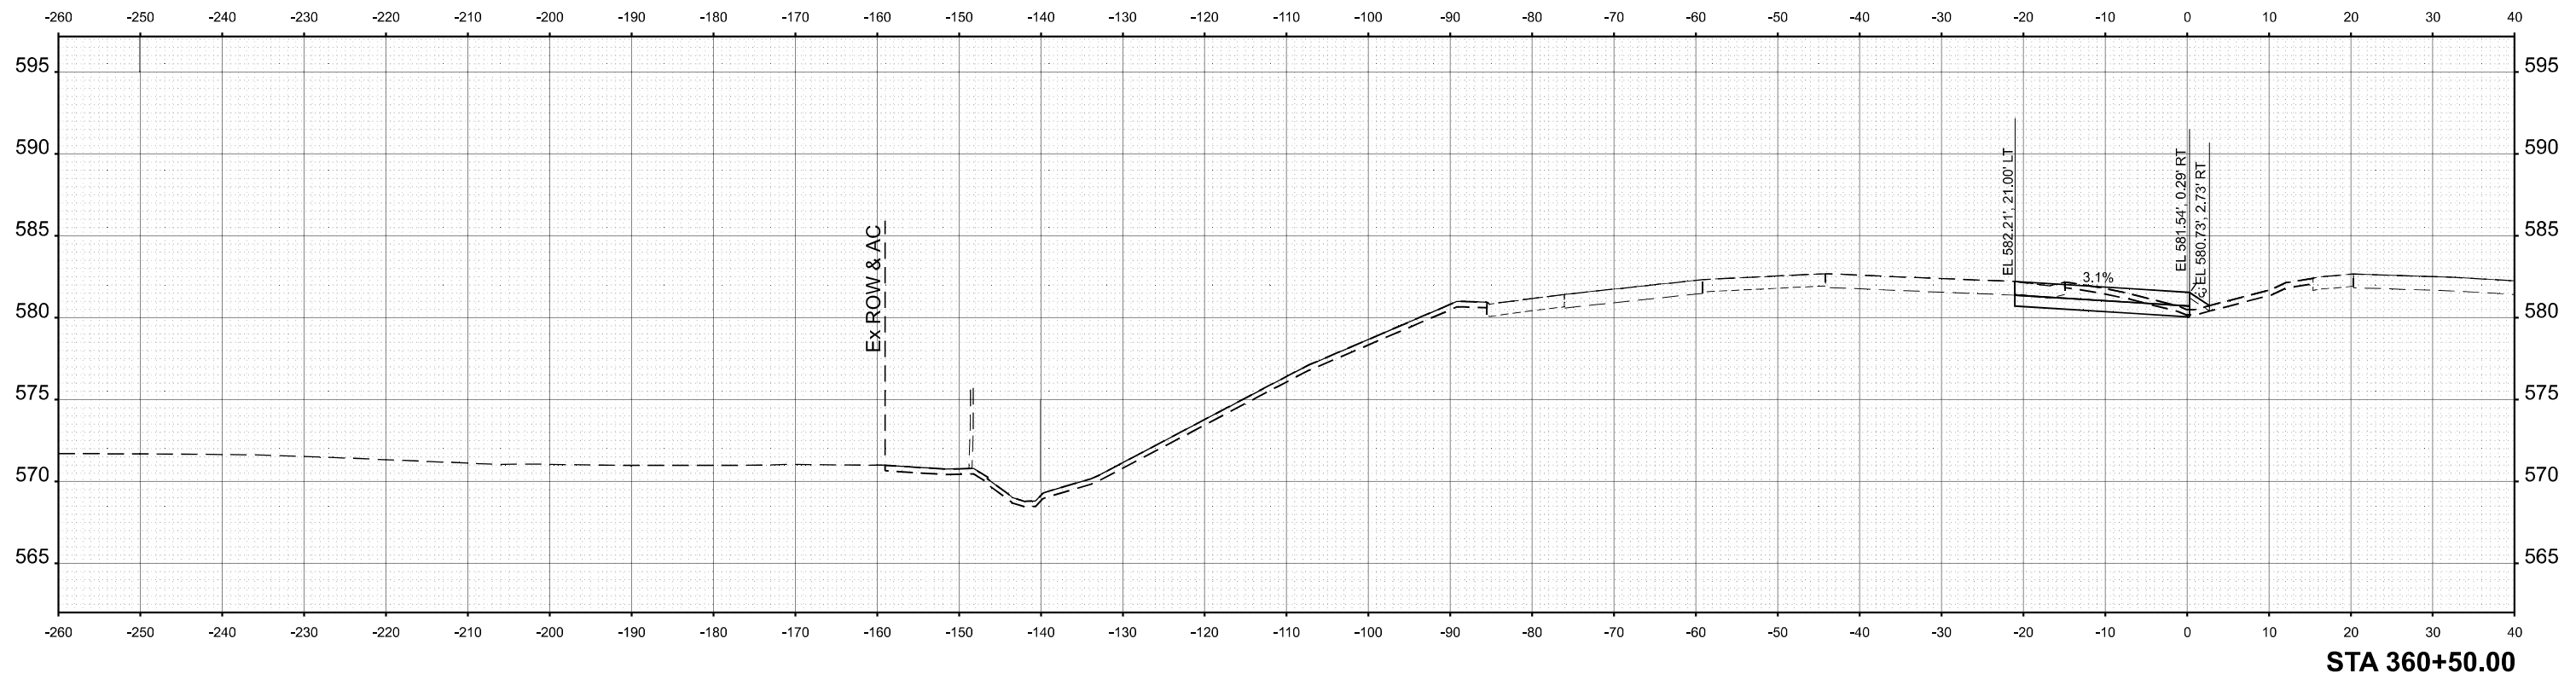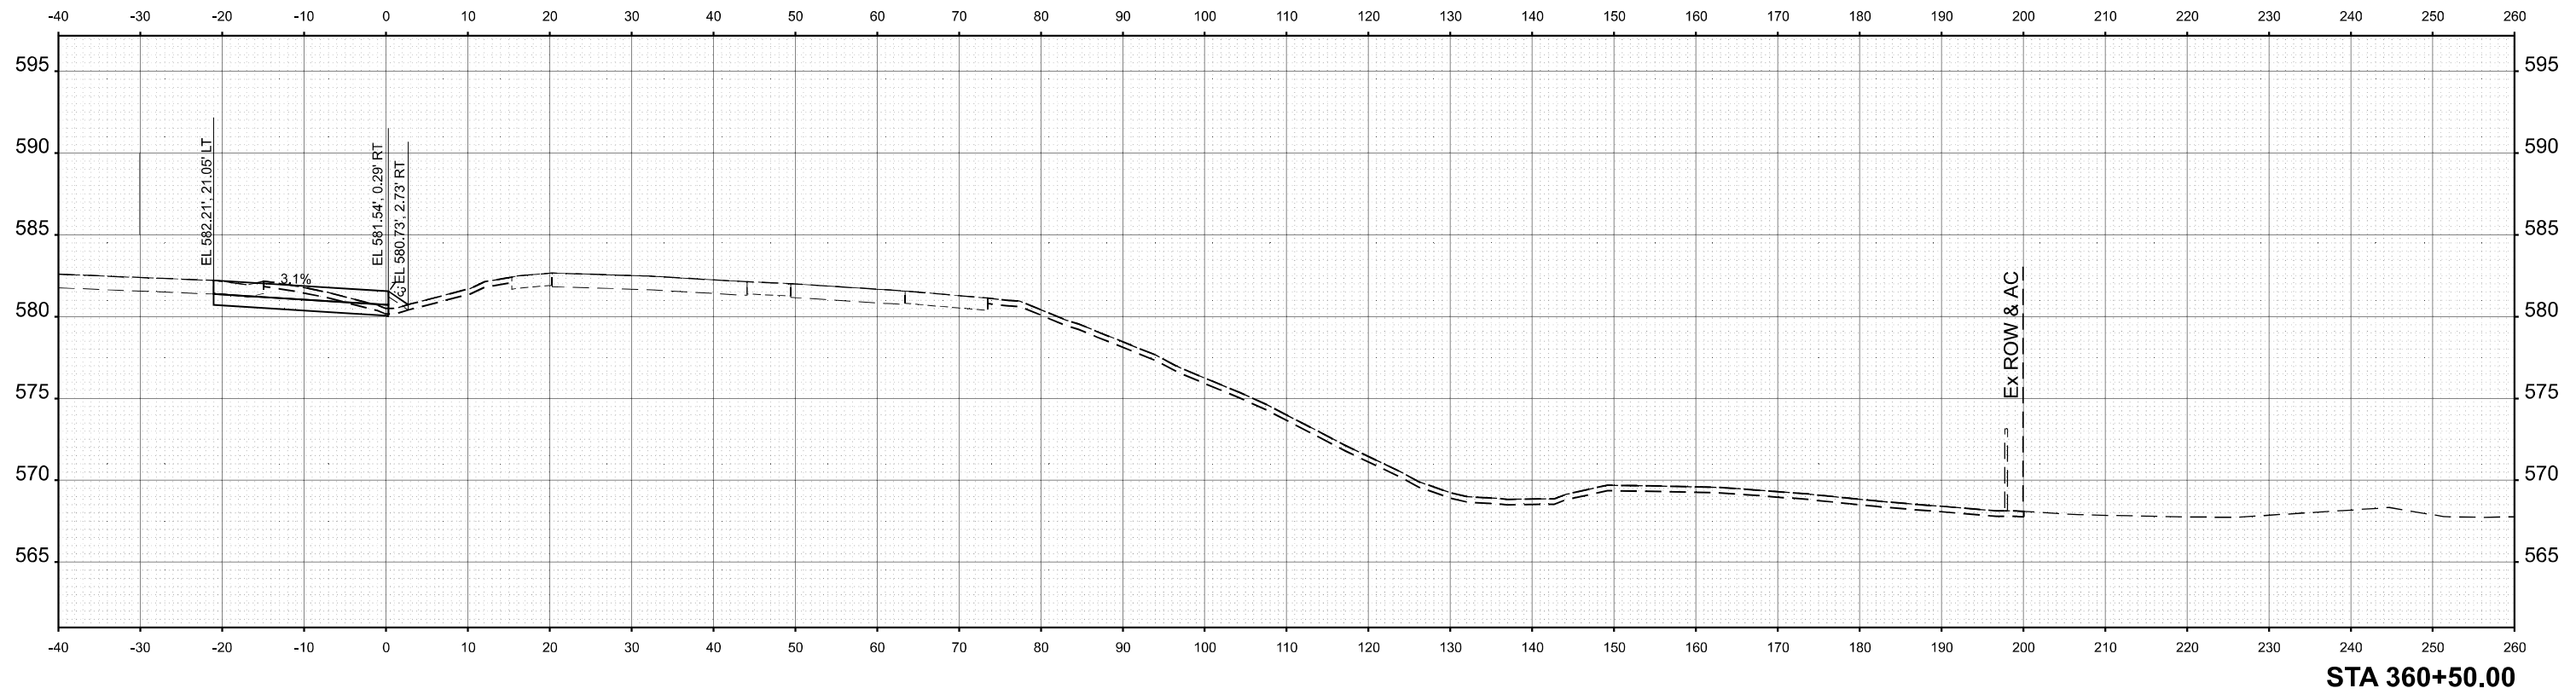

USER NAME = ttpelarios	DESIGNED - VLJ	REVISED -
	DRAWN - TTP	REVISED -
	CHECKED - JMG	REVISED -
PLOT DATE = 3/18/2026	DATE - 3/11/2026	REVISED -



STATE OF ILLINOIS
DEPARTMENT OF TRANSPORTATION

CROSS SECTIONS PRE-STAGE
IL 5

SCALE: 10:H 5:V SHEET 66 OF 83 SHEETS STA. TO STA.

F.A.I. RTE.	SECTION	COUNTY	TOTAL SHEETS	SHEET NO.
74	(81-2)R & (142-1)R	ROCK ISLAND	452	435
CONTRACT NO. 64V40				
		ILLINOIS	FED. AID PROJECT	

MODEL: C:\PR_IL-5_361+50.00 [Sheet]
 FILE NAME: pwr\inp\pwin01.a-e.lansyscorp.com\transyscorp\pwr\Documents\Projects_2022\CH401401220113\Road\Standard Sheets\Advanced Pre-Stage Contract\25-Cross Sections\264V40_XS_IL_5_PRE-STAGE_SHT

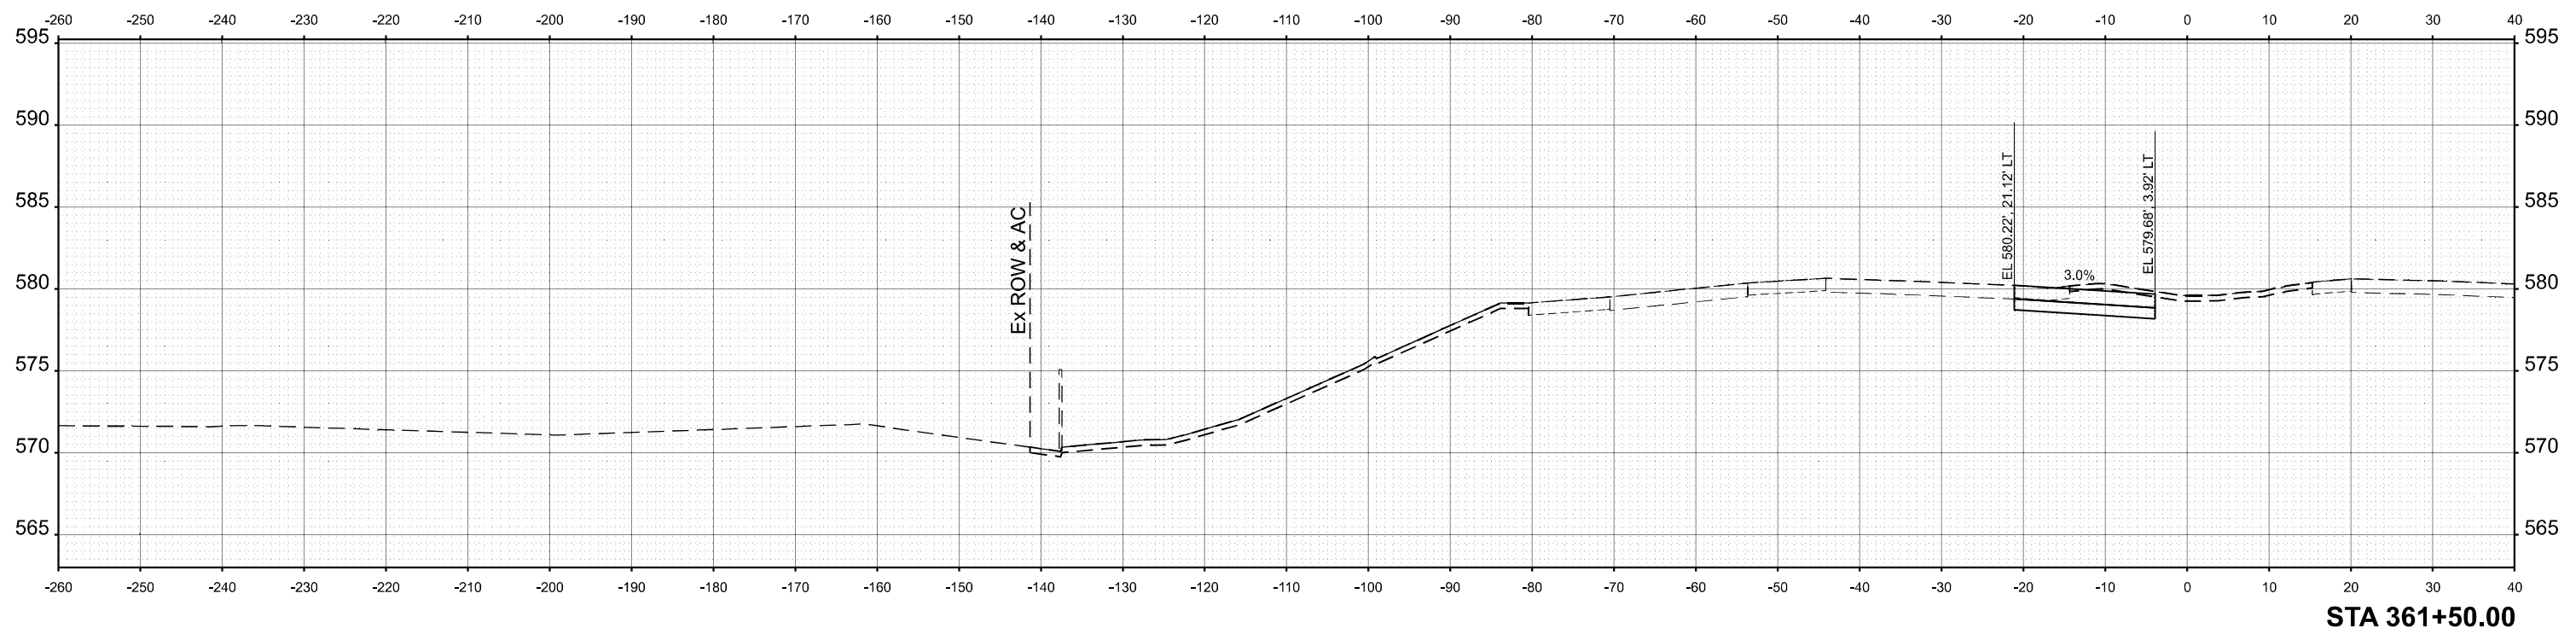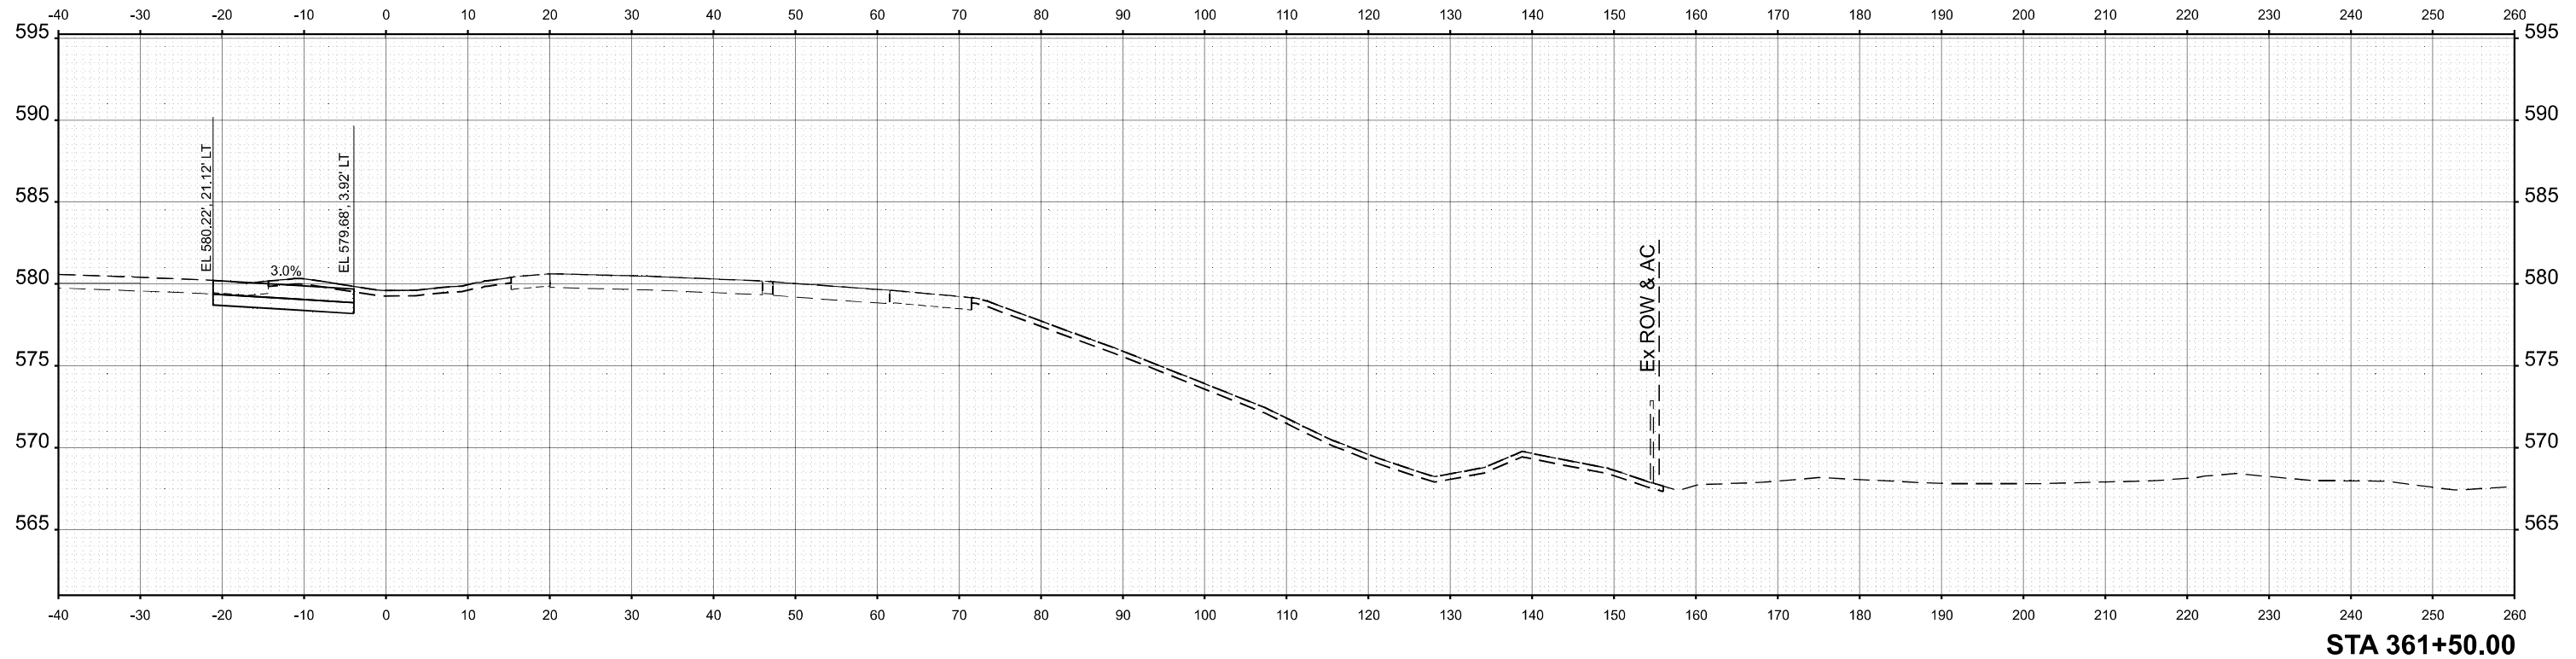

USER NAME = jthill	DESIGNED - VLJ	REVISED -
	DRAWN - TTP	REVISED -
	CHECKED - JMG	REVISED -
PLOT DATE = 3/12/2026	DATE - 3/11/2026	REVISED -



STATE OF ILLINOIS
 DEPARTMENT OF TRANSPORTATION

CROSS SECTIONS PRE-STAGE
 IL 5

SCALE: 10:H 5:V SHEET 68 OF 83 SHEETS STA. TO STA.

F.A.I. RTE.	SECTION	COUNTY	TOTAL SHEETS	SHEET NO.
74	(81-2)R & (142-1)R	ROCK ISLAND	452	437
CONTRACT NO. 64V40				
ILLINOIS FED. AID PROJECT				

MODEL: C:\PR_IL5_362+00.00 [Sheet]
 FILE NAME: pwr\inp\pwin01.a-e.lansyscorp.com\transyscorp\pwr\Documents\Projects_2022\CH401401220113\Road\Standard Sheets\Advanced Pre-Stage Contract\25-Cross Sections\26A\40_XS_IL_5_PRE-STAGE_SHT

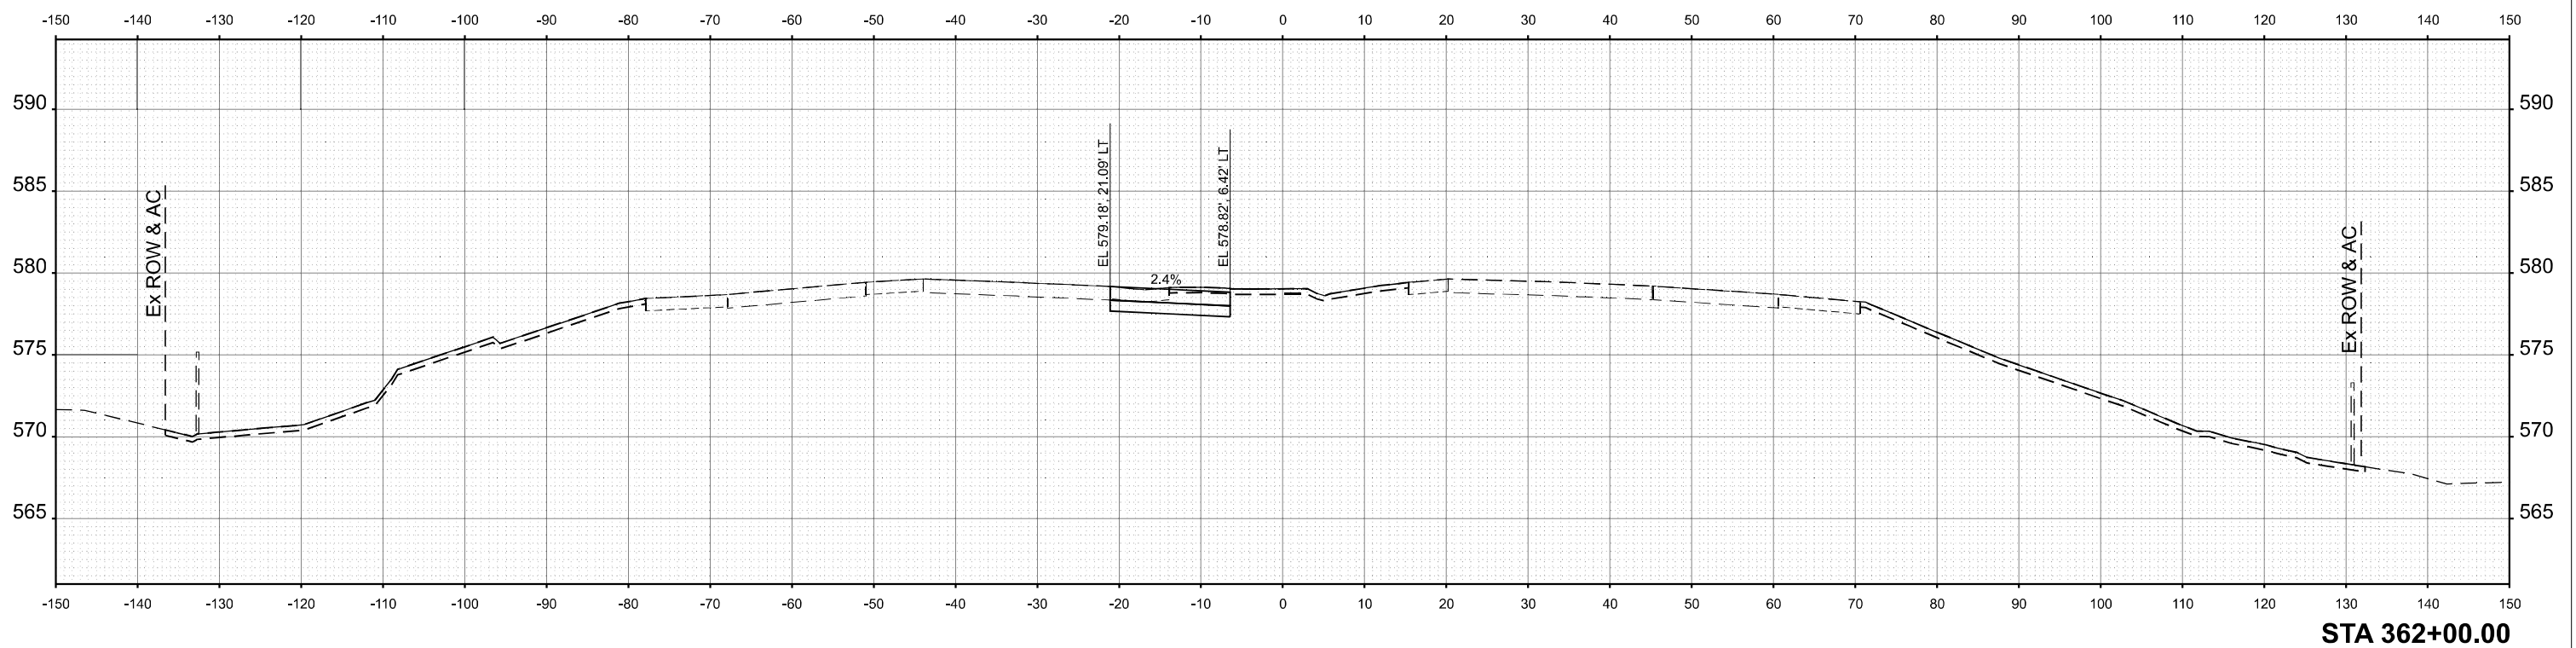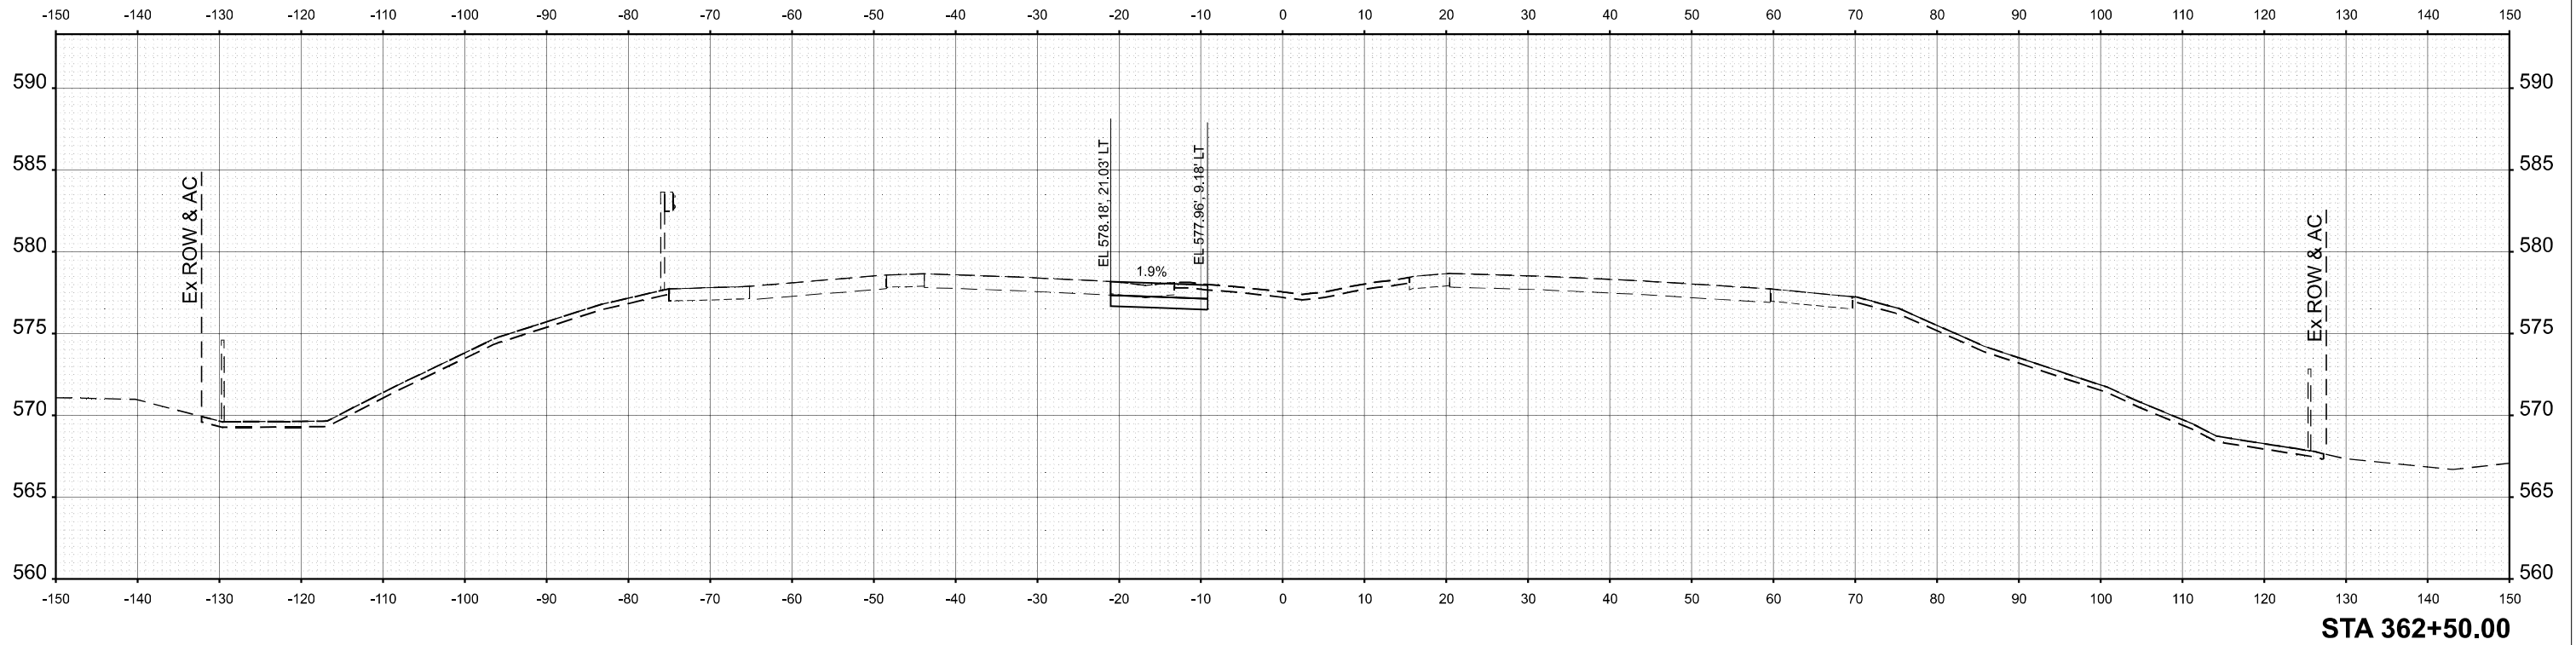

USER NAME = jthill	DESIGNED - VLJ	REVISED -
	DRAWN - TTP	REVISED -
	CHECKED - JMG	REVISED -
PLOT DATE = 3/12/2026	DATE - 3/11/2026	REVISED -



STATE OF ILLINOIS
 DEPARTMENT OF TRANSPORTATION

CROSS SECTIONS PRE-STAGE
 IL 5

SCALE: 1"=10'H 5'V SHEET 69 OF 83 SHEETS STA. TO STA.

F.A.I. RTE.	SECTION	COUNTY	TOTAL SHEETS	SHEET NO.
74	(81-2)R & (142-1)R	ROCK ISLAND	452	438
CONTRACT NO. 64V40				
ILLINOIS FED. AID PROJECT				

MODEL: C:\PR_IL5_363+00.00 (Sheet)
 FILE NAME: pwr\inp\pwin01.a.e.lansyscorp.com\trans\scorp\pwr\Documents\Projects_2022\CH401401220113\Road\Standard Sheets\Advanced Pre-Stage\Contract\25-Cross Sections\264V40_XS_IL_5_PRE-STAGE_SHT

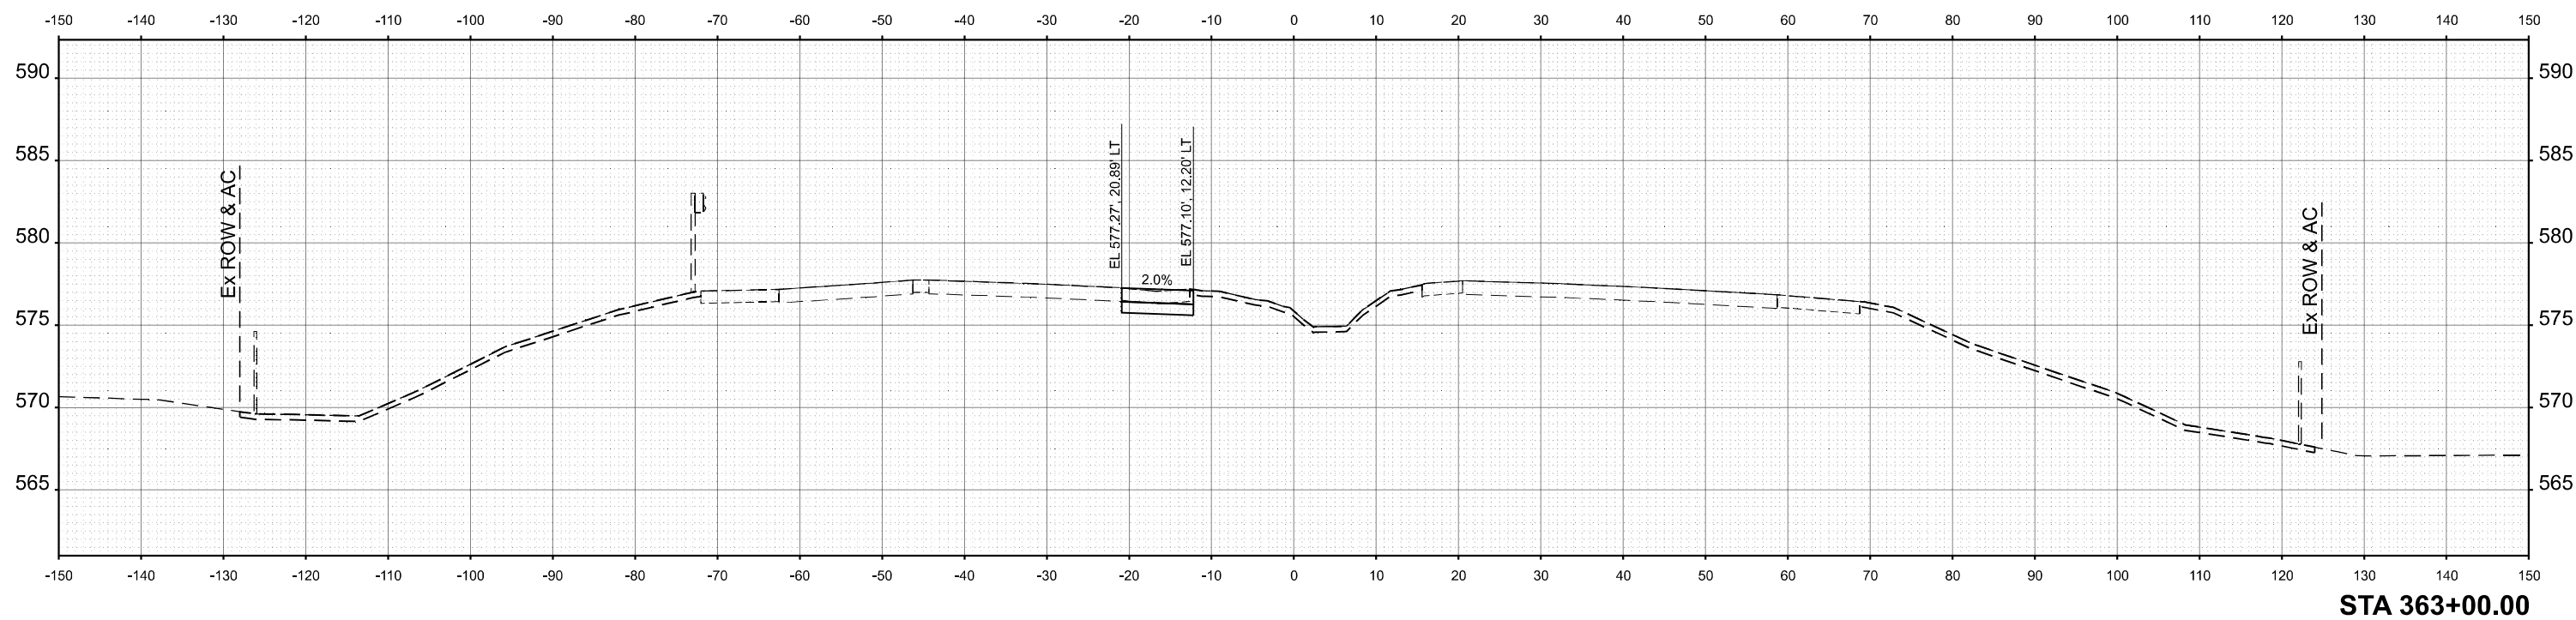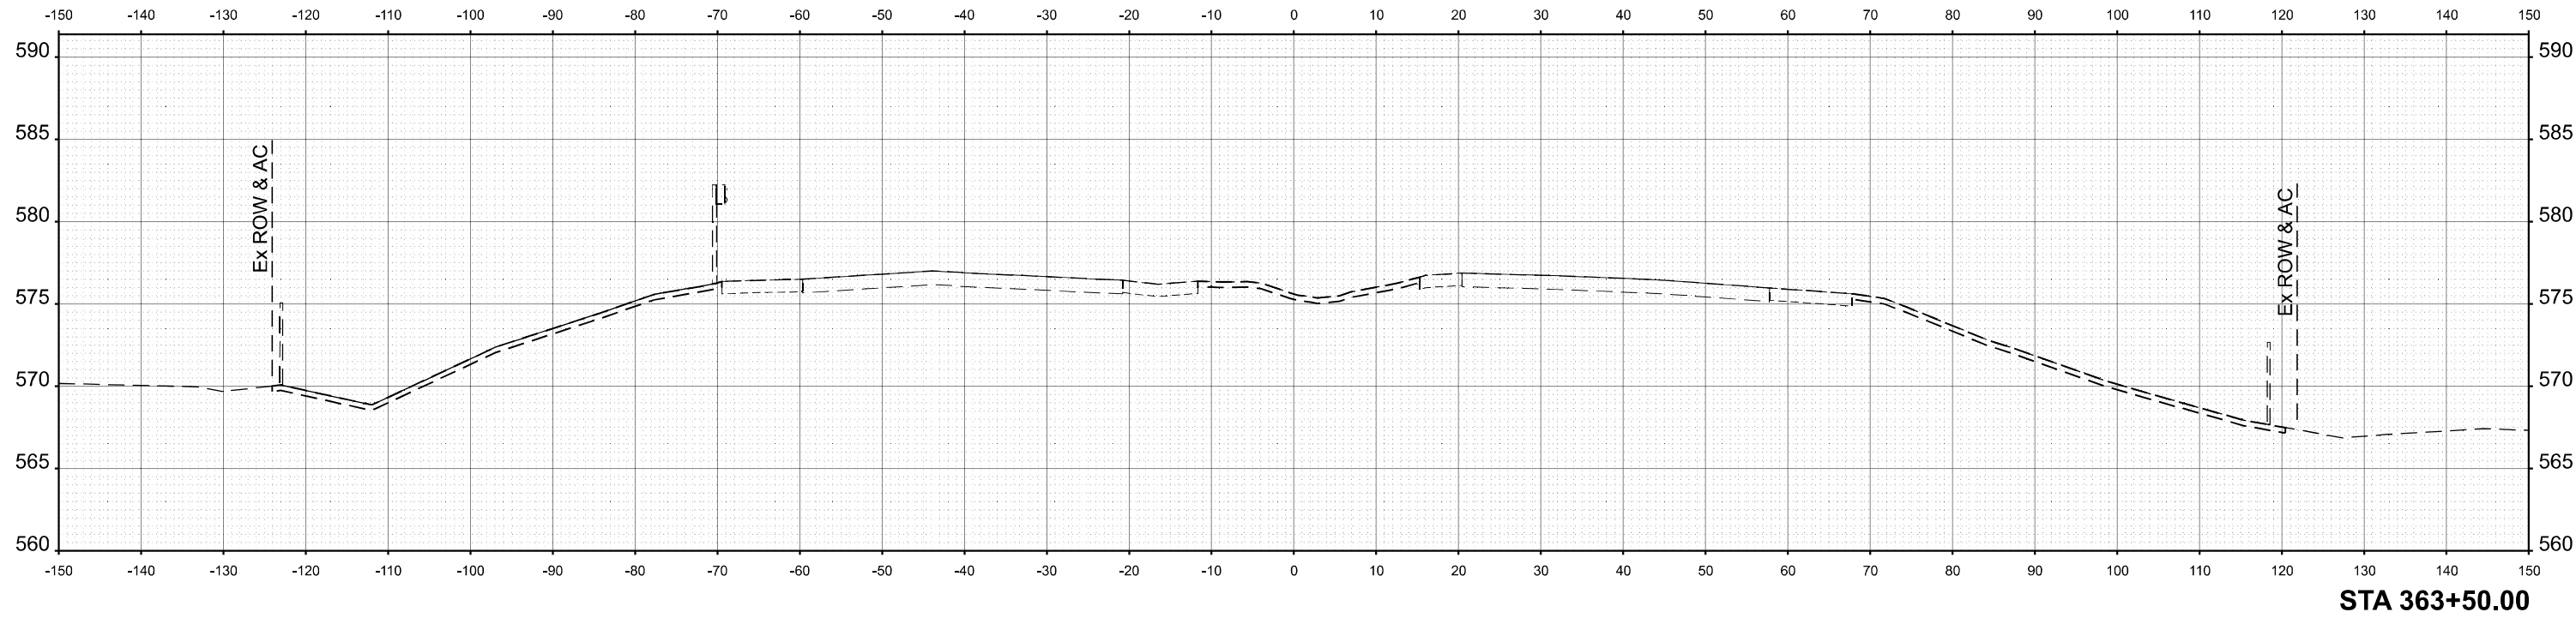

USER NAME = jthill	DESIGNED - VLJ	REVISED -
	DRAWN - TTP	REVISED -
	CHECKED - JMG	REVISED -
PLOT DATE = 3/12/2026	DATE - 3/11/2026	REVISED -


STATE OF ILLINOIS
 DEPARTMENT OF TRANSPORTATION

CROSS SECTIONS PRE-STAGE
 IL 5


SCALE: 1"=10'H 5'V SHEET 70 OF 83 SHEETS STA. TO STA.

F.A.I. RTE.	SECTION	COUNTY	TOTAL SHEETS	SHEET NO.
74	(81-2)R & (142-1)R	ROCK ISLAND	452	439
CONTRACT NO. 64V40				
ILLINOIS FED. AID PROJECT				

MODEL: CL_PR_IL5_364+00.00 [Sheet]
 FILE NAME: pw\inp\pwin01.a-e.lansyscorp.com\transyscorp\pw\Documents\Projects_2022\CH401401220113\Road\Standard Sheets\Advanced Pre-Stage Contract\25-Cross Sections\26A\40_XS_IL5_PRE-STAGE_SHT

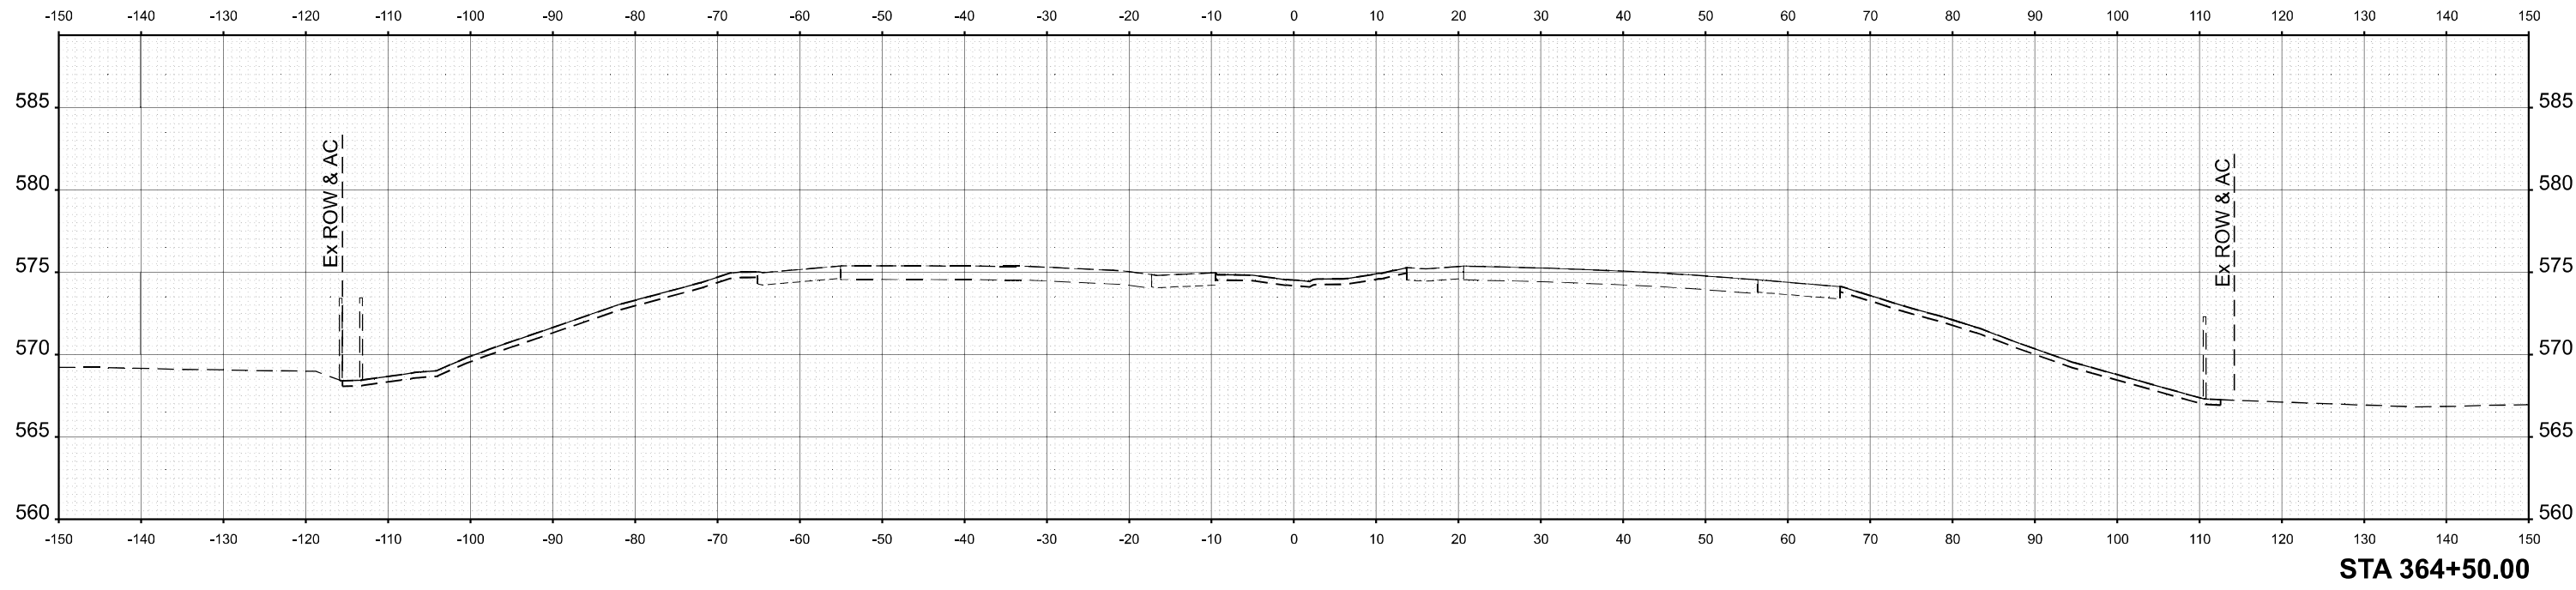

STA 364+50.00

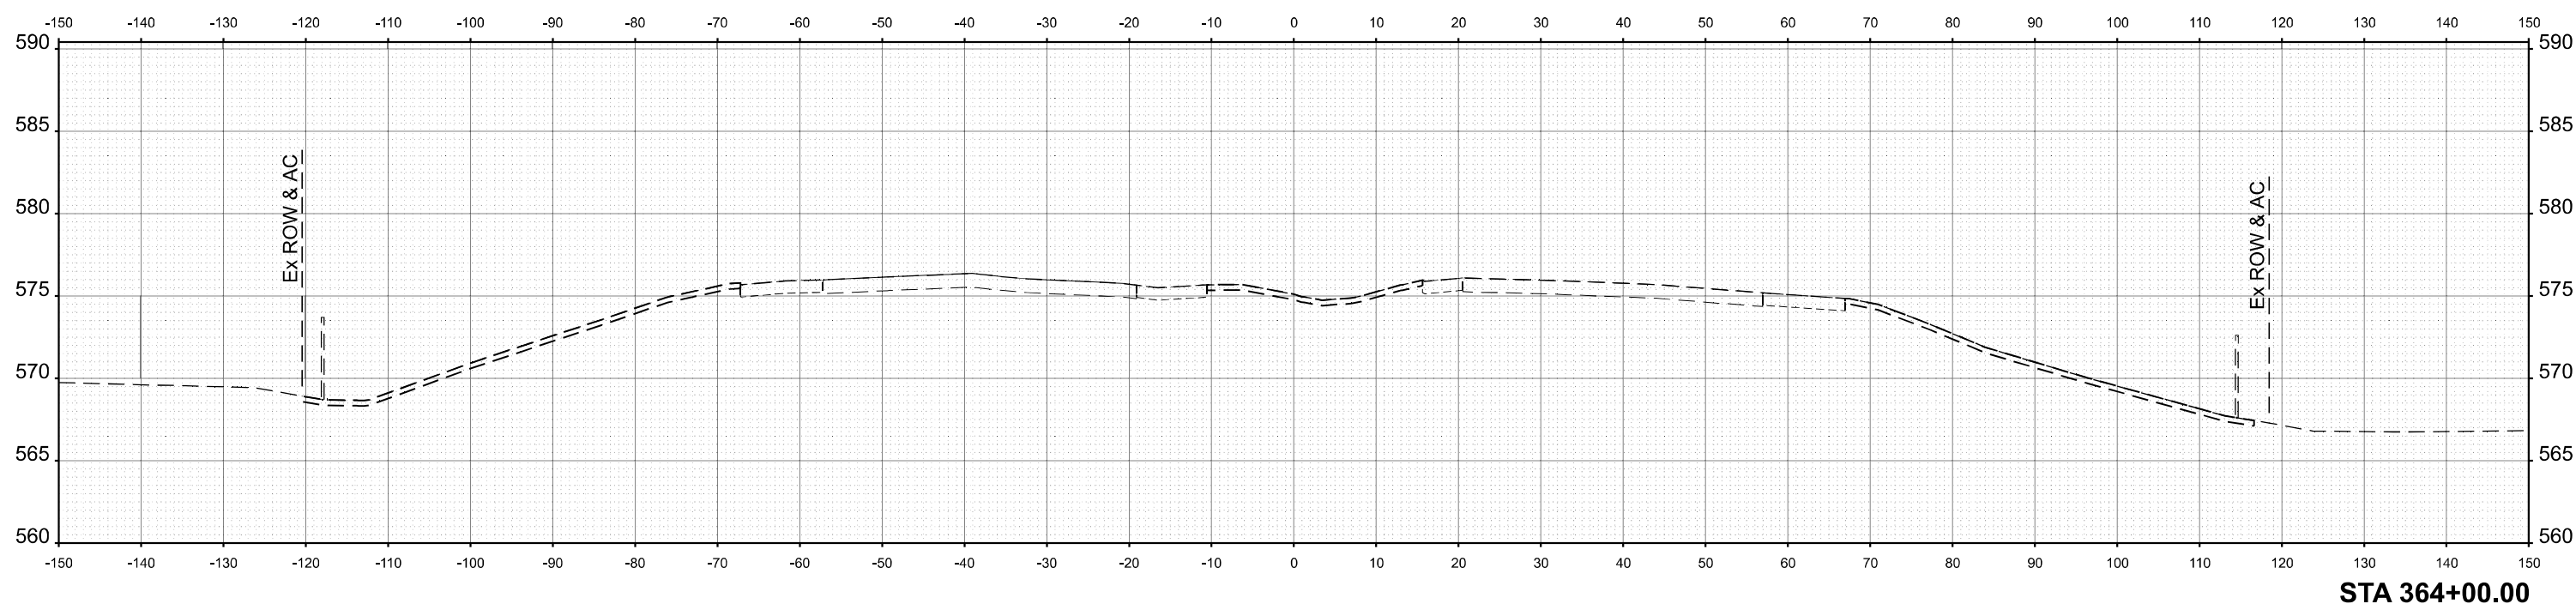

STA 364+00.00



USER NAME = jthill	DESIGNED - VLJ	REVISED -
	DRAWN - TTP	REVISED -
	CHECKED - JMG	REVISED -
PLOT DATE = 3/12/2026	DATE - 3/11/2026	REVISED -


STATE OF ILLINOIS
 DEPARTMENT OF TRANSPORTATION

CROSS SECTIONS PRE-STAGE
 IL 5


SCALE: 1"=10'H 5'V SHEET 71 OF 83 SHEETS STA. TO STA.

F.A.I. RTE.	SECTION	COUNTY	TOTAL SHEETS	SHEET NO.
74	(81-2)R & (142-1)R	ROCK ISLAND	452	440
CONTRACT NO. 64V40				
ILLINOIS FED. AID PROJECT				

MODEL: C:\PR_IL5_365+00.00 [Sheet]
 FILE NAME: pwr\inp\pwin01.a-e.lansyscorp.com\transyscorp\pwr\Documents\Projects_2022\CH401401220113\Road\Standard Sheets\Advanced Pre-Stage Contract\25-Cross Sections\26A\40_XS_IL_5_PRE-STAGE_SHT

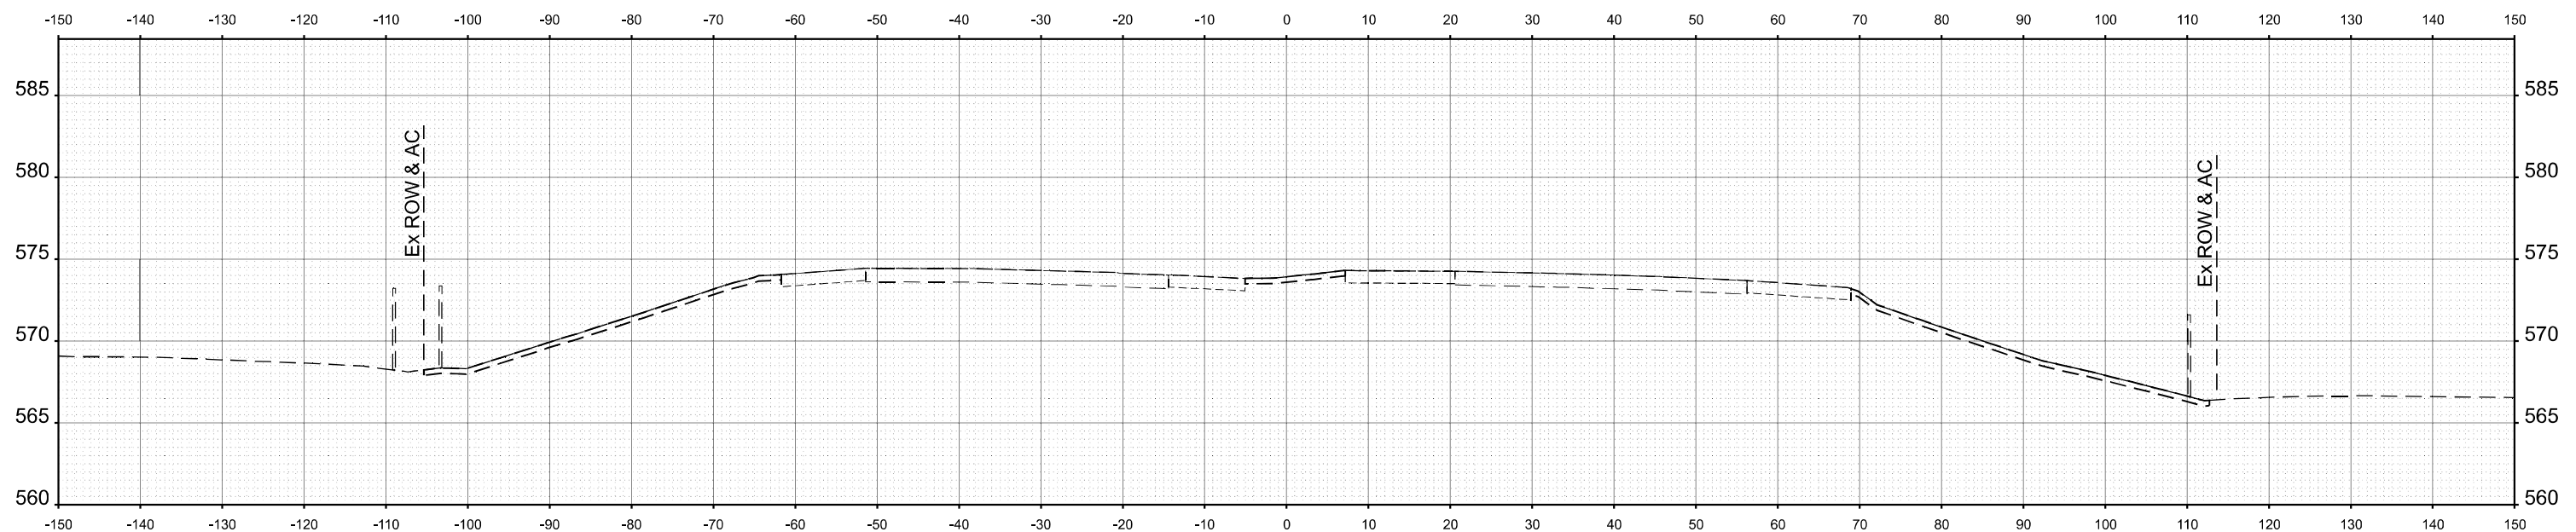

STA 365+50.00

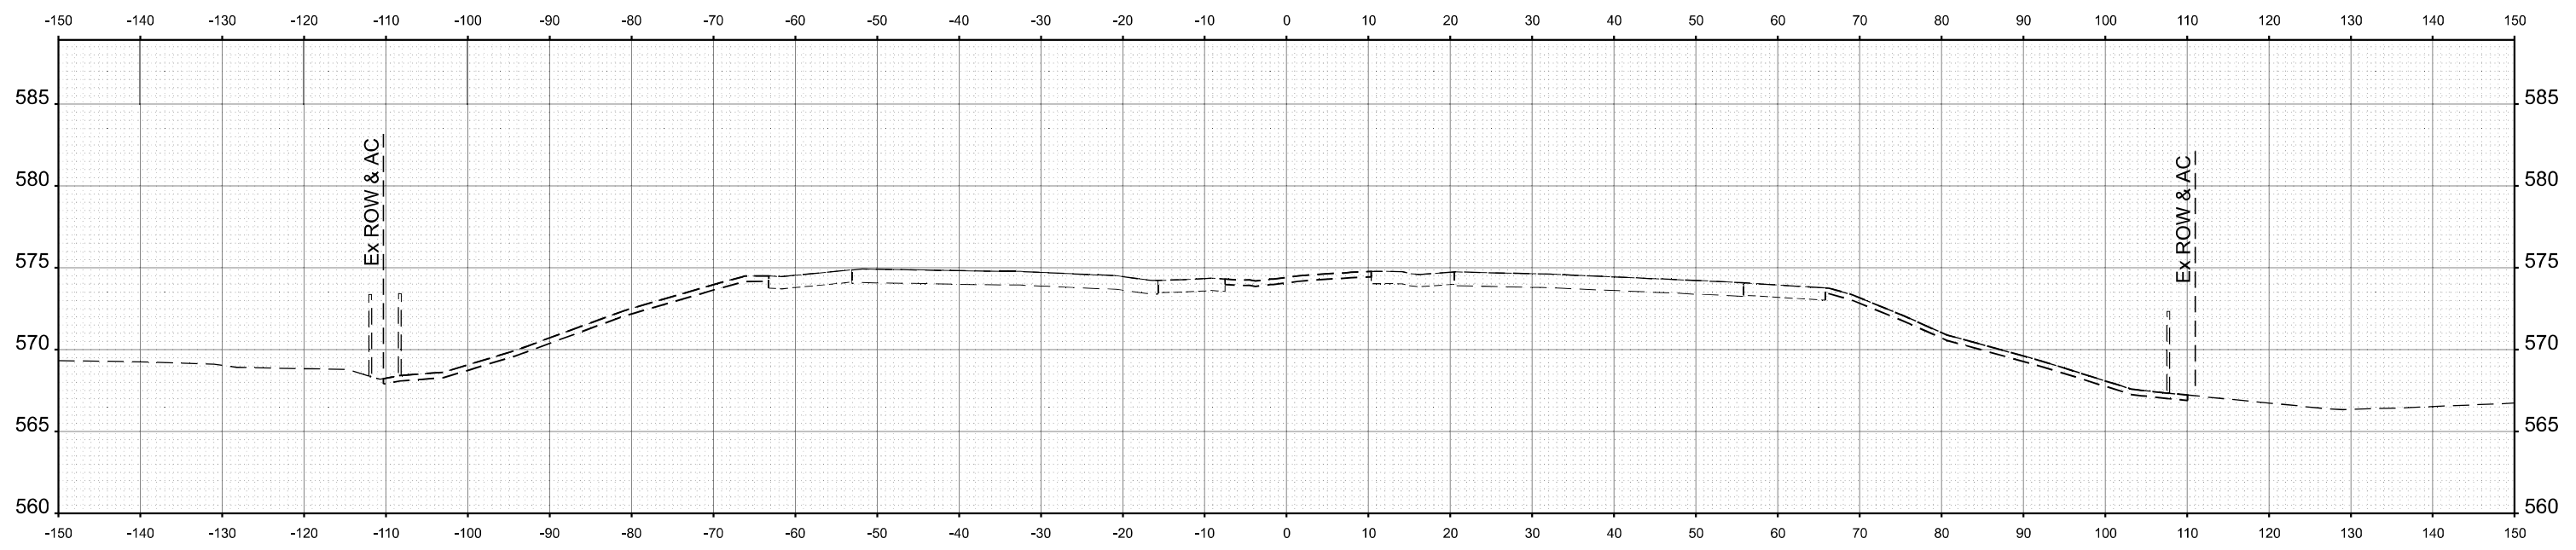

STA 365+00.00



USER NAME = jthill	DESIGNED - VLJ	REVISED -
	DRAWN - TTP	REVISED -
	CHECKED - JMG	REVISED -
PLOT DATE = 3/12/2026	DATE - 3/11/2026	REVISED -


**STATE OF ILLINOIS
 DEPARTMENT OF TRANSPORTATION**

**CROSS SECTIONS PRE-STAGE
 IL 5**


SCALE: 1"=10'H 5'V SHEET 72 OF 83 SHEETS STA. TO STA.

F.A.I. RTE.	SECTION	COUNTY	TOTAL SHEETS	SHEET NO.
74	(81-2)R & (142-1)R	ROCK ISLAND	452	441
CONTRACT NO. 64V40				
ILLINOIS FED. AID PROJECT				

MODEL: CL_PR_IL5_366+00.00 [Sheet]
 FILE NAME: pwr\inp\pwin01.a.e.lansyscorp.com\transyscorp\pwr\Documents\Projects_2022\CH401401220113\Road\Standard Sheets\Advanced Pre-Stage Contract\25-Cross Sections\264V40_XS_IL_5_PRE-STAGE_SHT

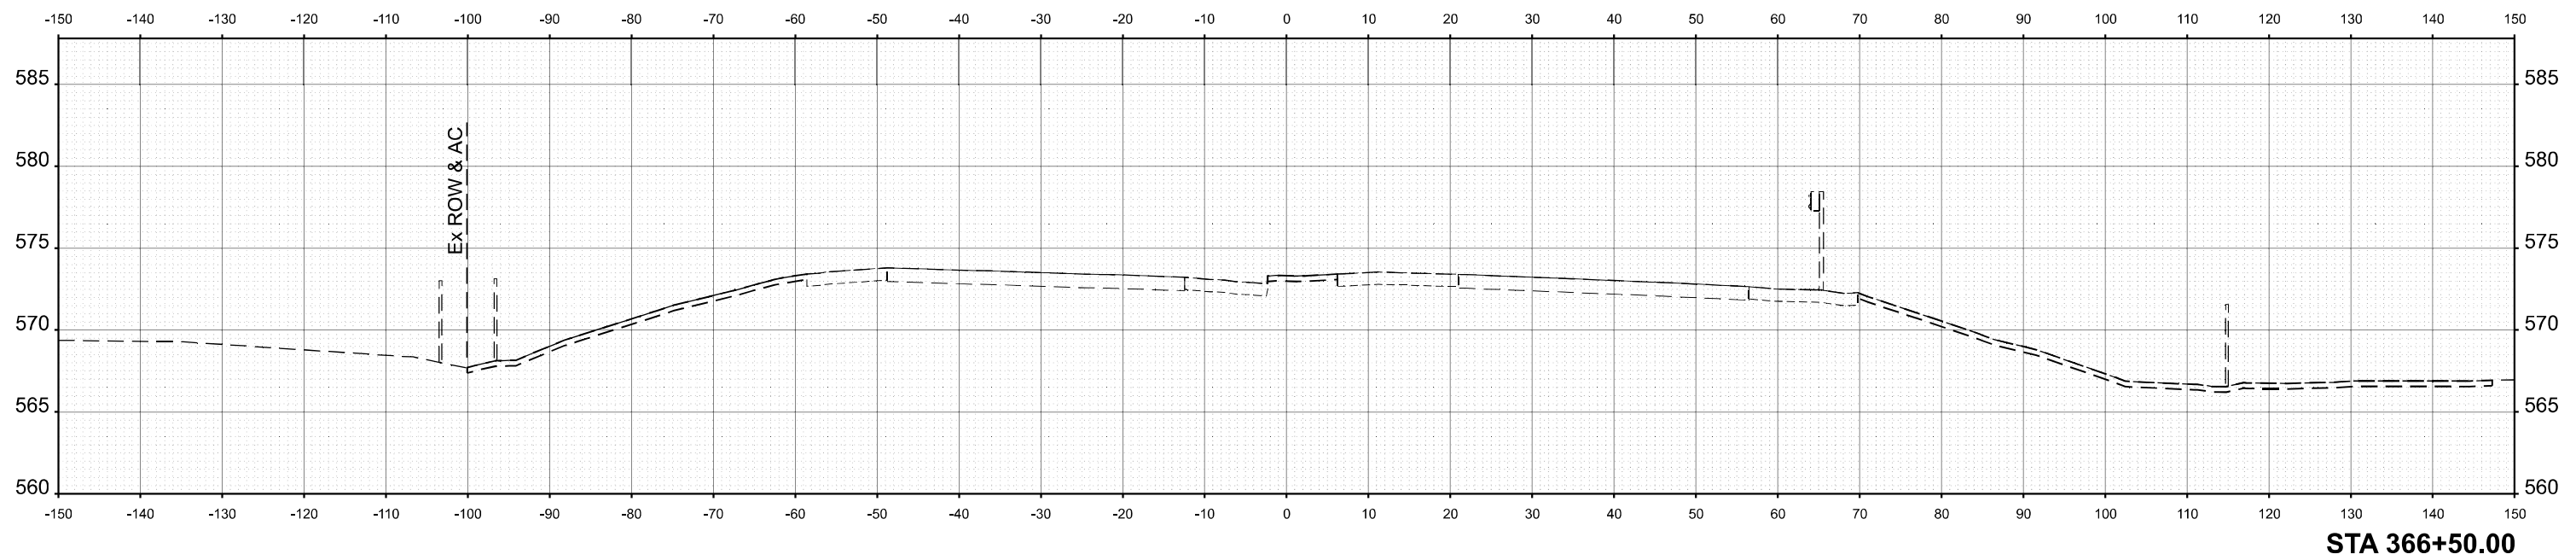

STA 366+50.00

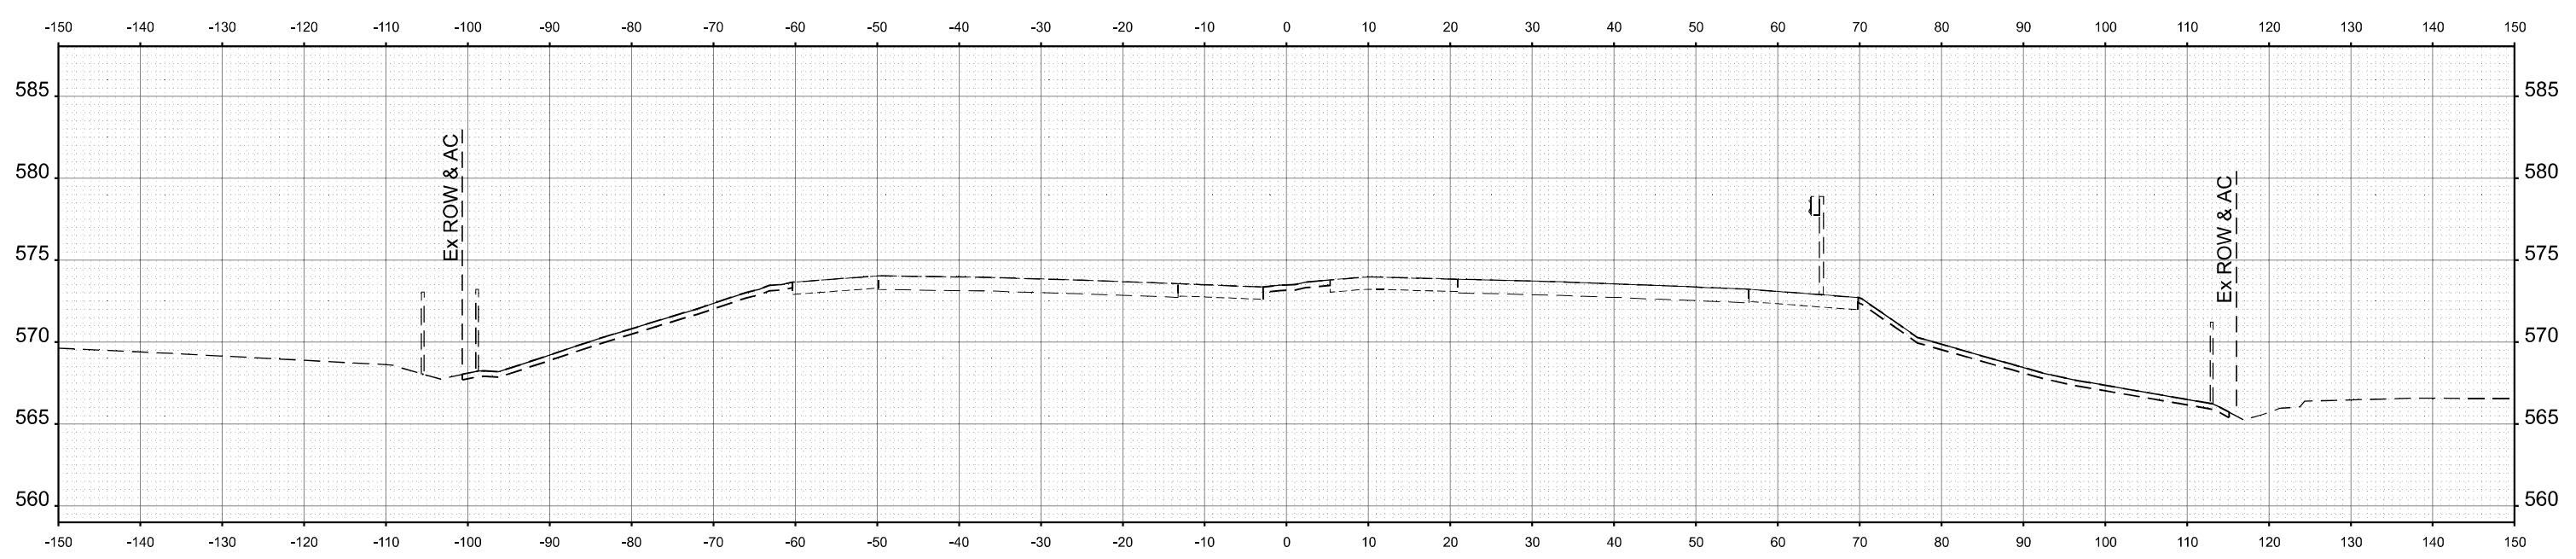

STA 366+00.00



USER NAME = jthill	DESIGNED - VLJ	REVISED -
	DRAWN - TTP	REVISED -
	CHECKED - JMG	REVISED -
PLOT DATE = 3/12/2026	DATE - 3/11/2026	REVISED -



STATE OF ILLINOIS
 DEPARTMENT OF TRANSPORTATION

CROSS SECTIONS PRE-STAGE
 IL 5

SCALE: 1"=10'H 5'V SHEET 73 OF 83 SHEETS STA. TO STA.

F.A.I. RTE.	SECTION	COUNTY	TOTAL SHEETS	SHEET NO.
74	(81-2)R & (142-1)R	ROCK ISLAND	452	442
CONTRACT NO. 64V40				
ILLINOIS		FED. AID PROJECT		

MODEL: CL_PR_IL5_367+00.00 (Sheet)
 FILE NAME: pwr\inp\pwin01.a-e.lansyscorp.com\transyscorp\pwr\Documents\Projects_2022\CH401401220113\Road\Standard Sheets\Advanced Pre-Stage Contract\25-Cross Sections\25-Cross Sections\ID264V40_XS_IL_5_PRE-STAGE_SHT

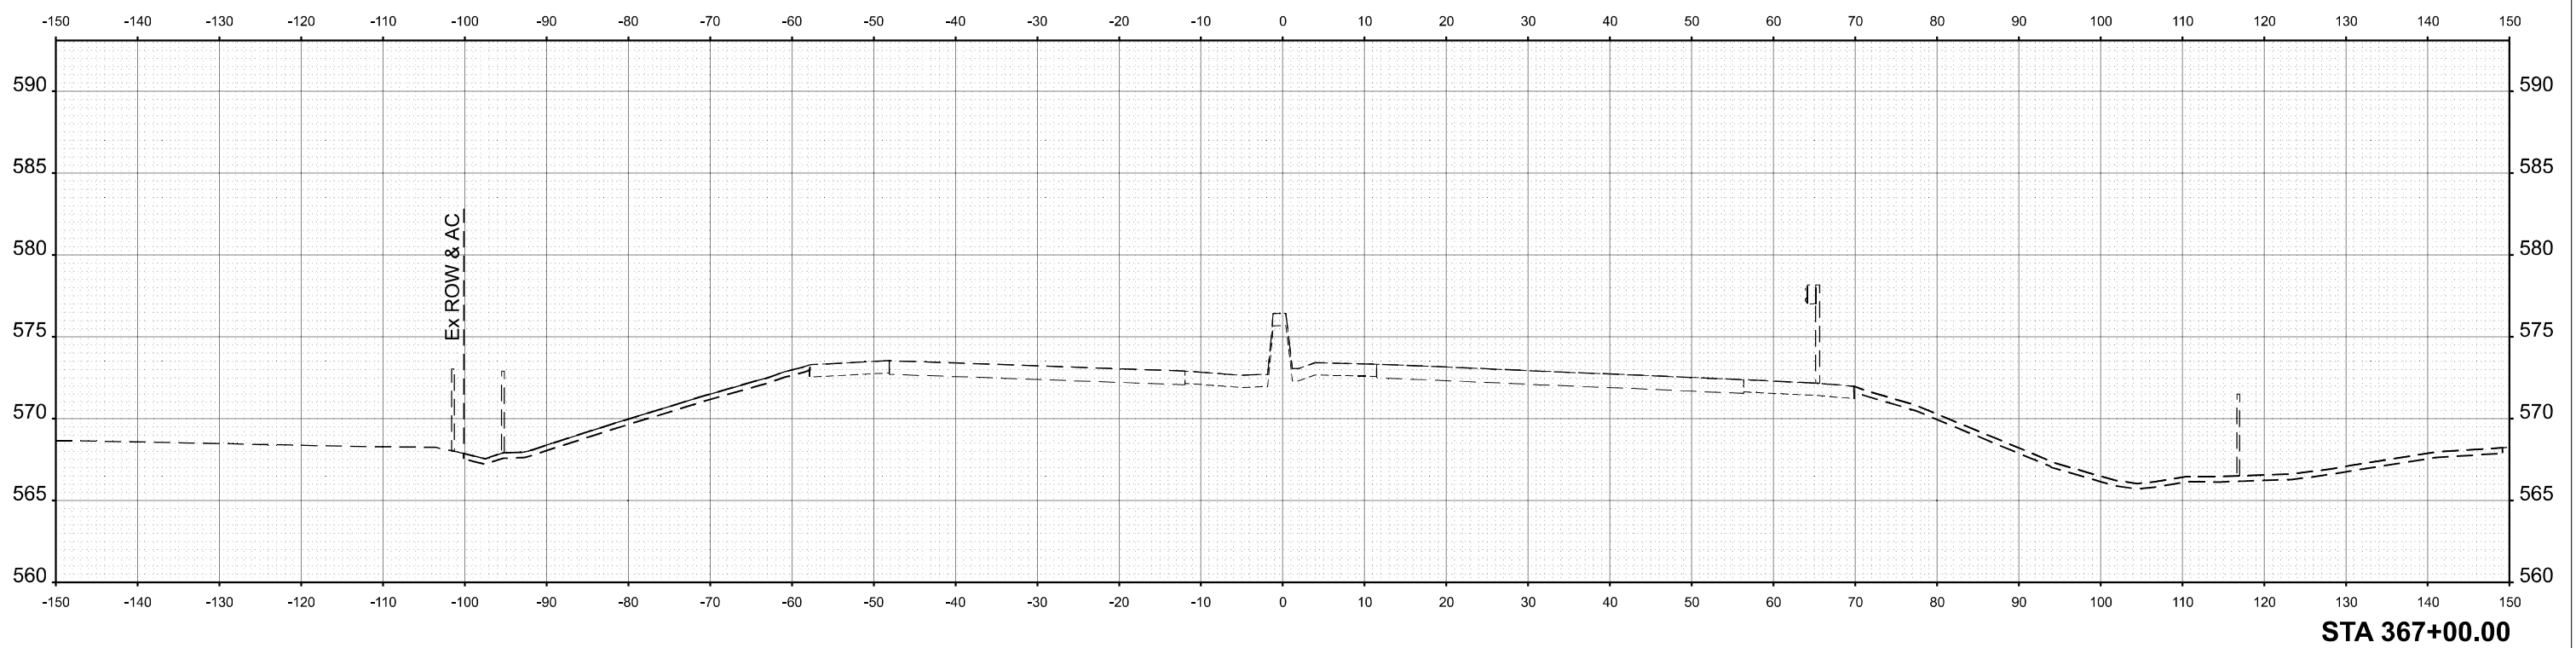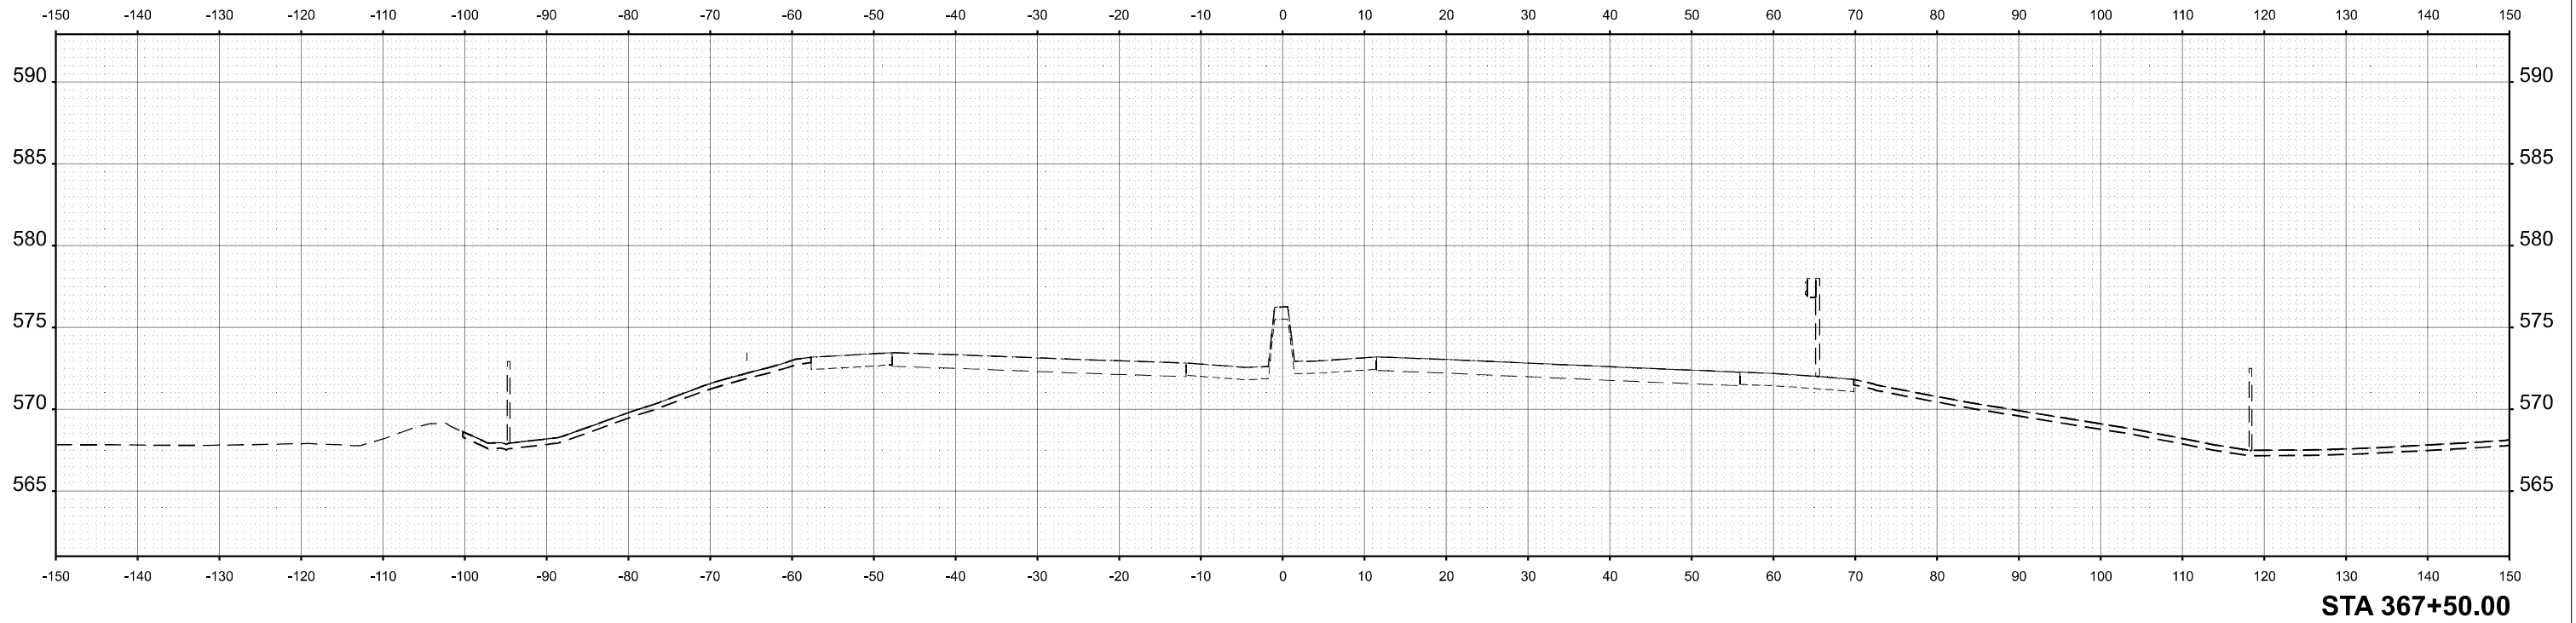

USER NAME = jthill	DESIGNED - VLJ	REVISED -
	DRAWN - TTP	REVISED -
	CHECKED - JMG	REVISED -
PLOT DATE = 3/12/2026	DATE - 3/11/2026	REVISED -


STATE OF ILLINOIS
 DEPARTMENT OF TRANSPORTATION

CROSS SECTIONS PRE-STAGE
 IL 5


SCALE: 1"=10'H 5'V SHEET 74 OF 83 SHEETS STA. TO STA.

F.A.I. RTE.	SECTION	COUNTY	TOTAL SHEETS	SHEET NO.
74	(81-2)R & (142-1)R	ROCK ISLAND	452	443
CONTRACT NO. 64V40				
		ILLINOIS	FED. AID PROJECT	

MODEL: C:\PR_IL-5_368+00.00 [Sheet]
FILE NAME: pwr\pwr\pwin01_a.e.lansyscorp.com\transp\pwr\Documents\Projects_2022\CH401401220113\Road\Standard Sheets\Advanced Pre-Stage Contract\25-Cross Sections\264V40_XS_IL_5_PRE-STAGE_SHT

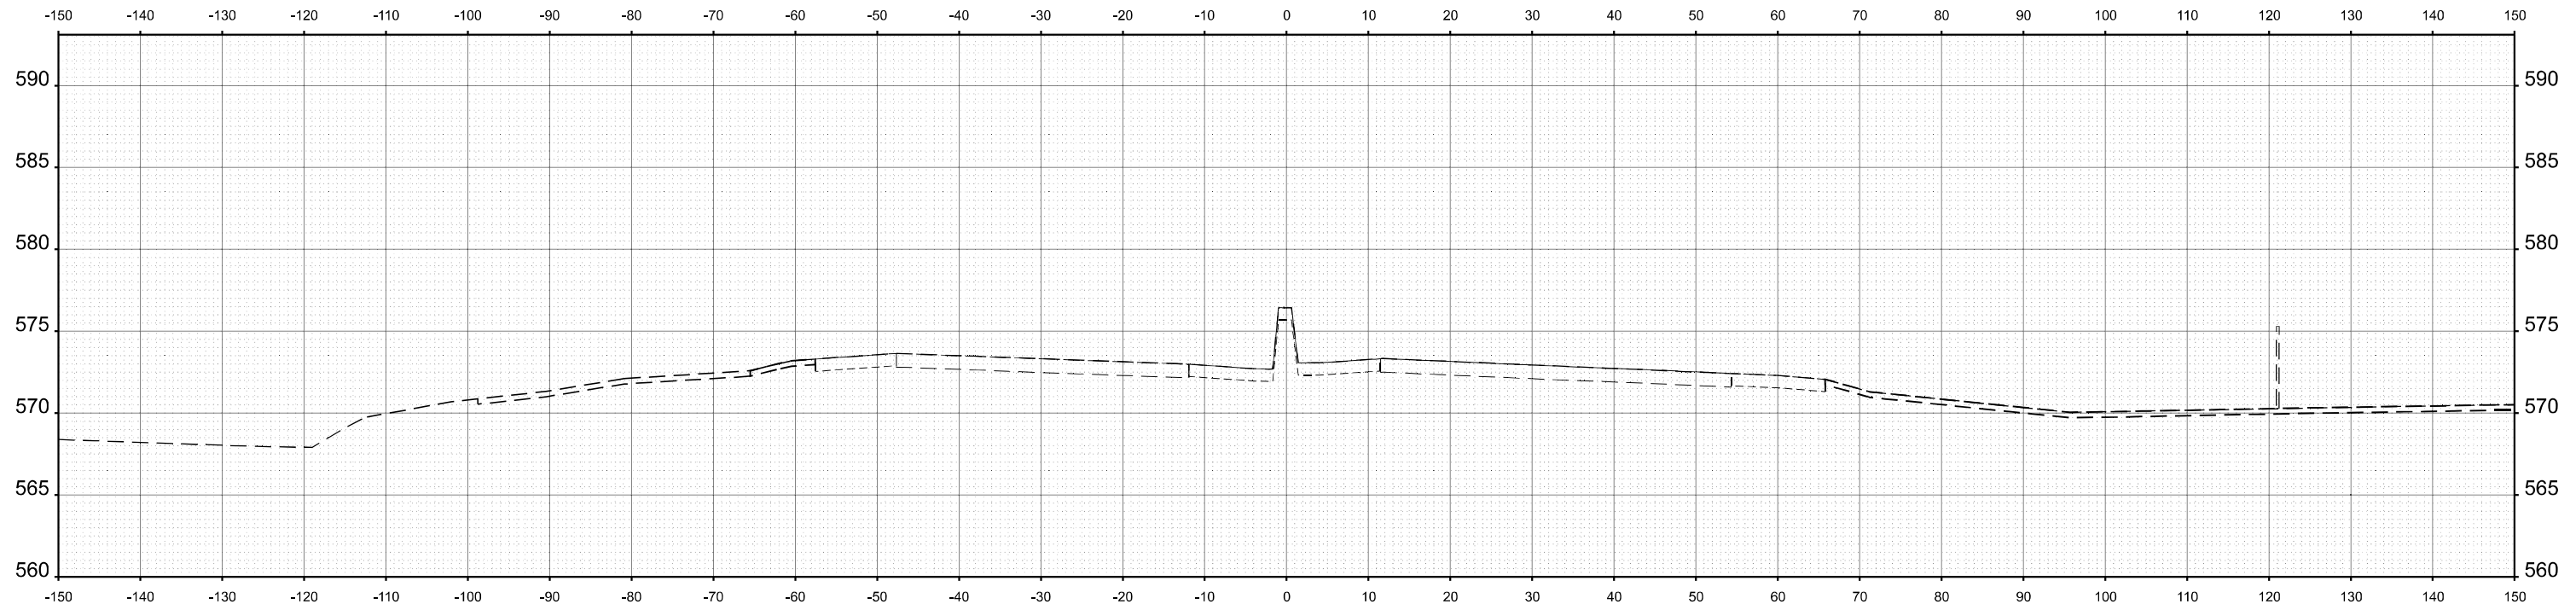

STA 368+50.00

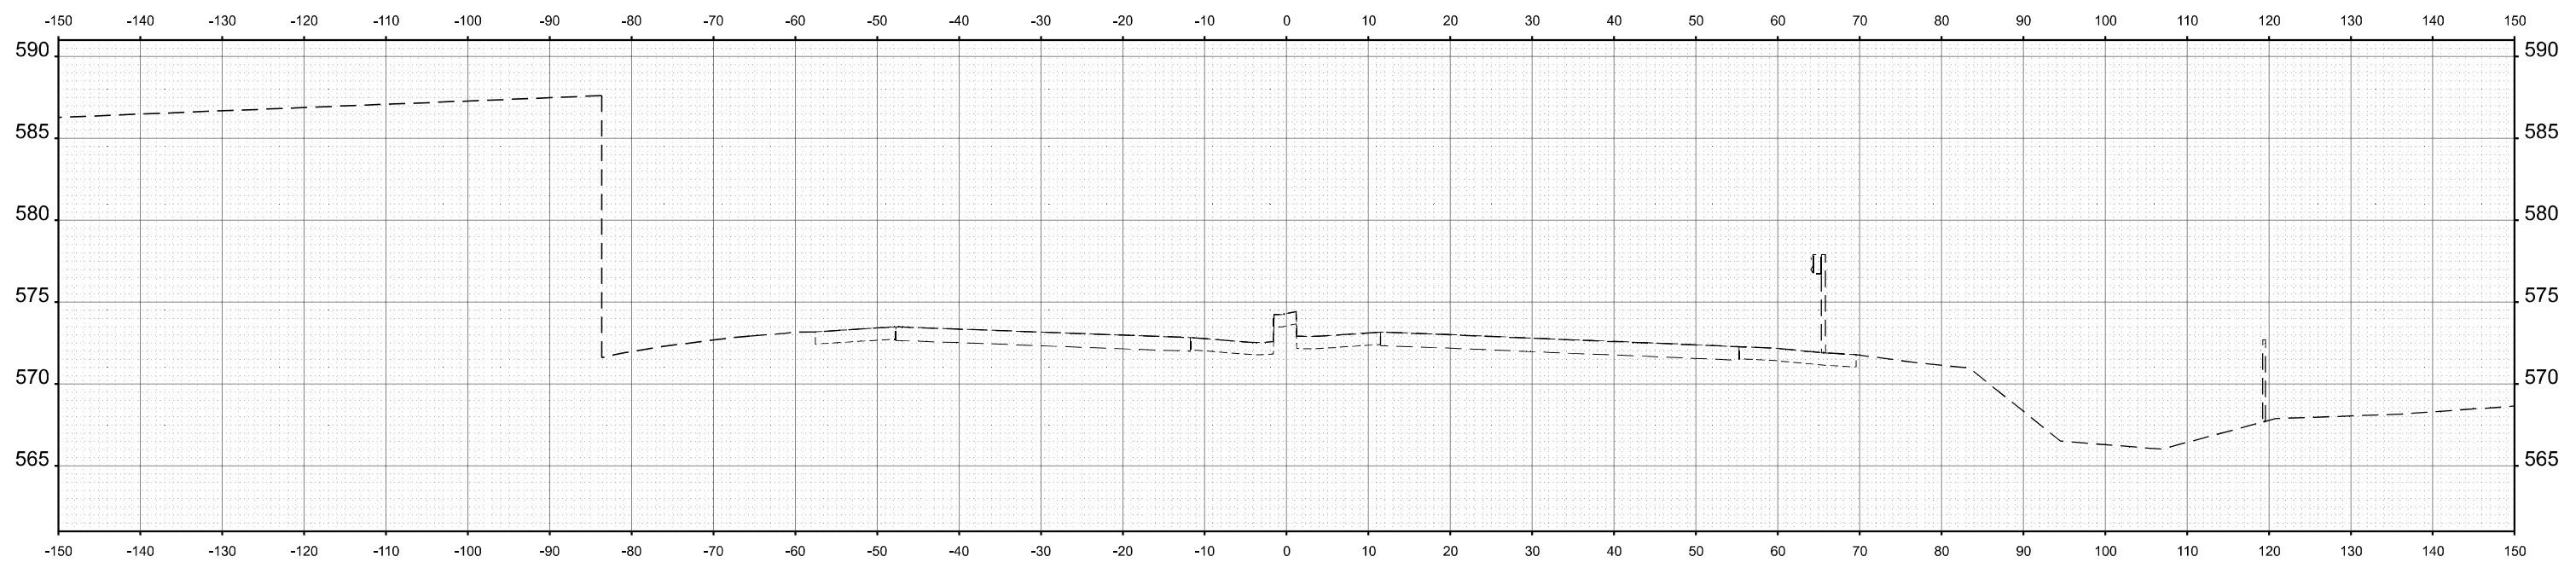

STA 368+00.00



USER NAME = ttpelarinos	DESIGNED - VLJ	REVISED -
	DRAWN - TTP	REVISED -
	CHECKED - JMG	REVISED -
PLOT DATE = 3/18/2026	DATE - 3/11/2026	REVISED -


**STATE OF ILLINOIS
DEPARTMENT OF TRANSPORTATION**

**CROSS SECTIONS PRE-STAGE
IL 5**


SCALE: 1"=10'H 5'V SHEET 75 OF 83 SHEETS STA. TO STA.

F.A.I. RTE.	SECTION	COUNTY	TOTAL SHEETS	SHEET NO.
74	(81-2)R & (142-1)R	ROCK ISLAND	452	444
CONTRACT NO. 64V40				
		ILLINOIS	FED. AID PROJECT	

MODEL: CL_PR_IL5_369+00.00 [Sheet]
 FILE NAME: pw\inp\win01_a-e.lansyscorp.com\transyscorp\pw1\Documents\Projects_2022\CH401401220113\Road\Standard Sheets\Advanced Pre-Stage Contract\25-Cross Sections\264V40_XS_IL_5_PRE-STAGE_SHT

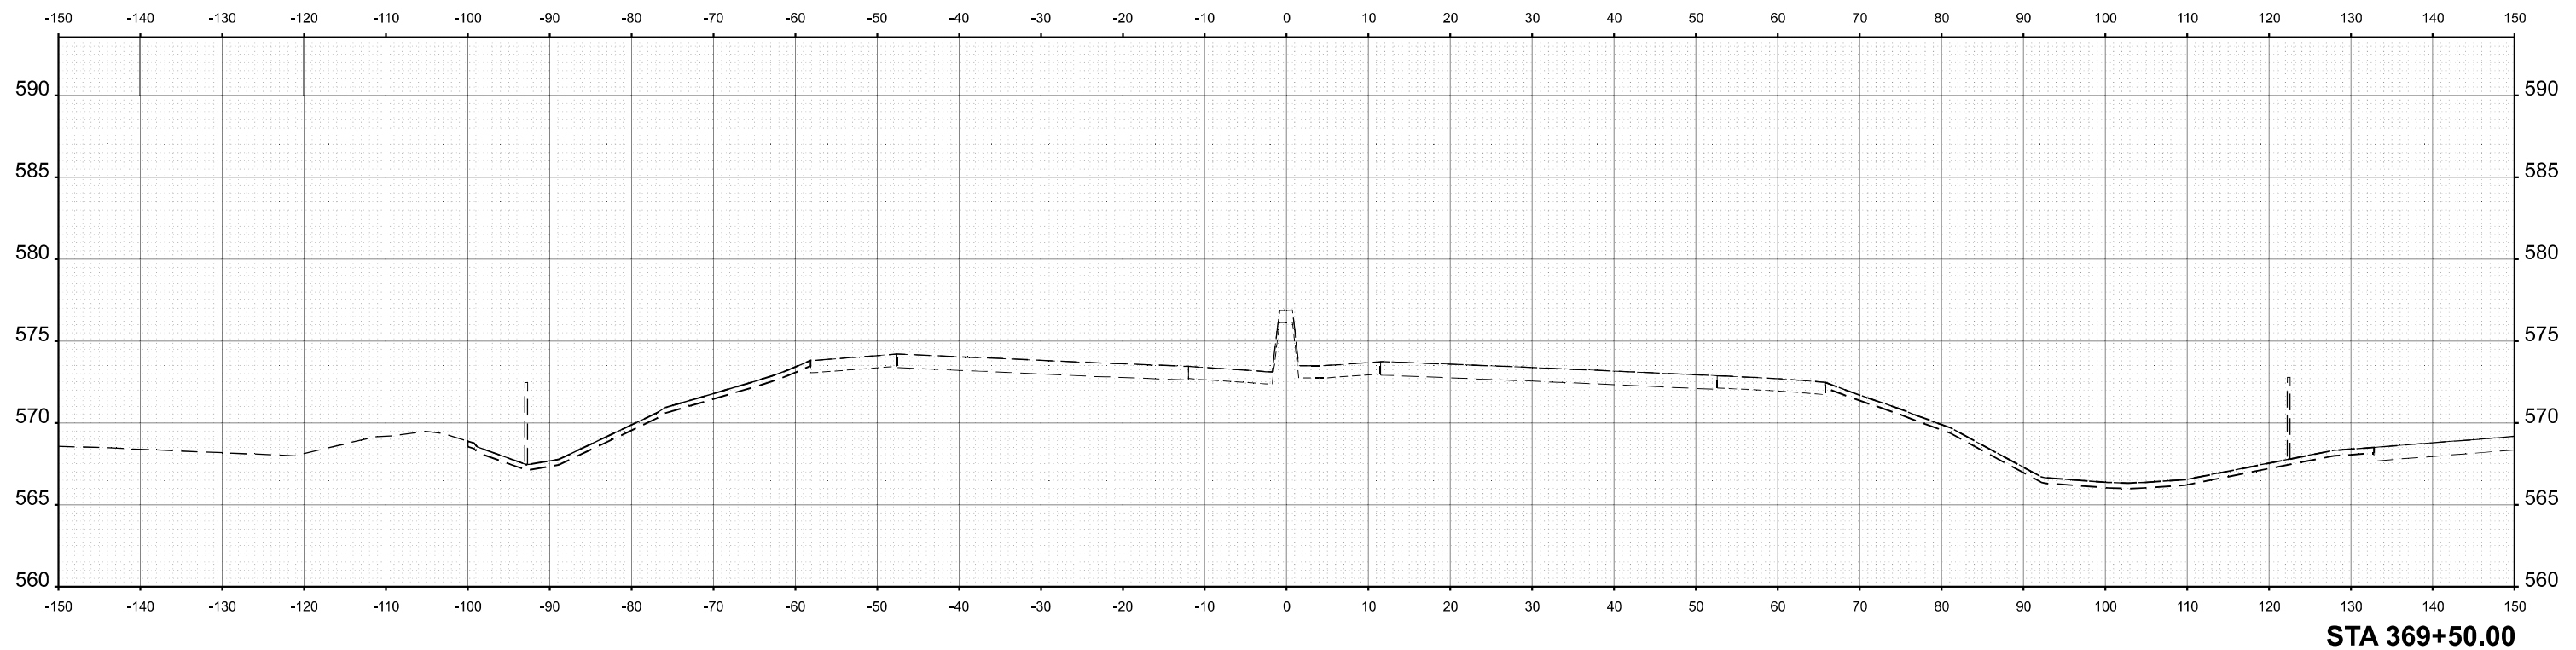

STA 369+50.00

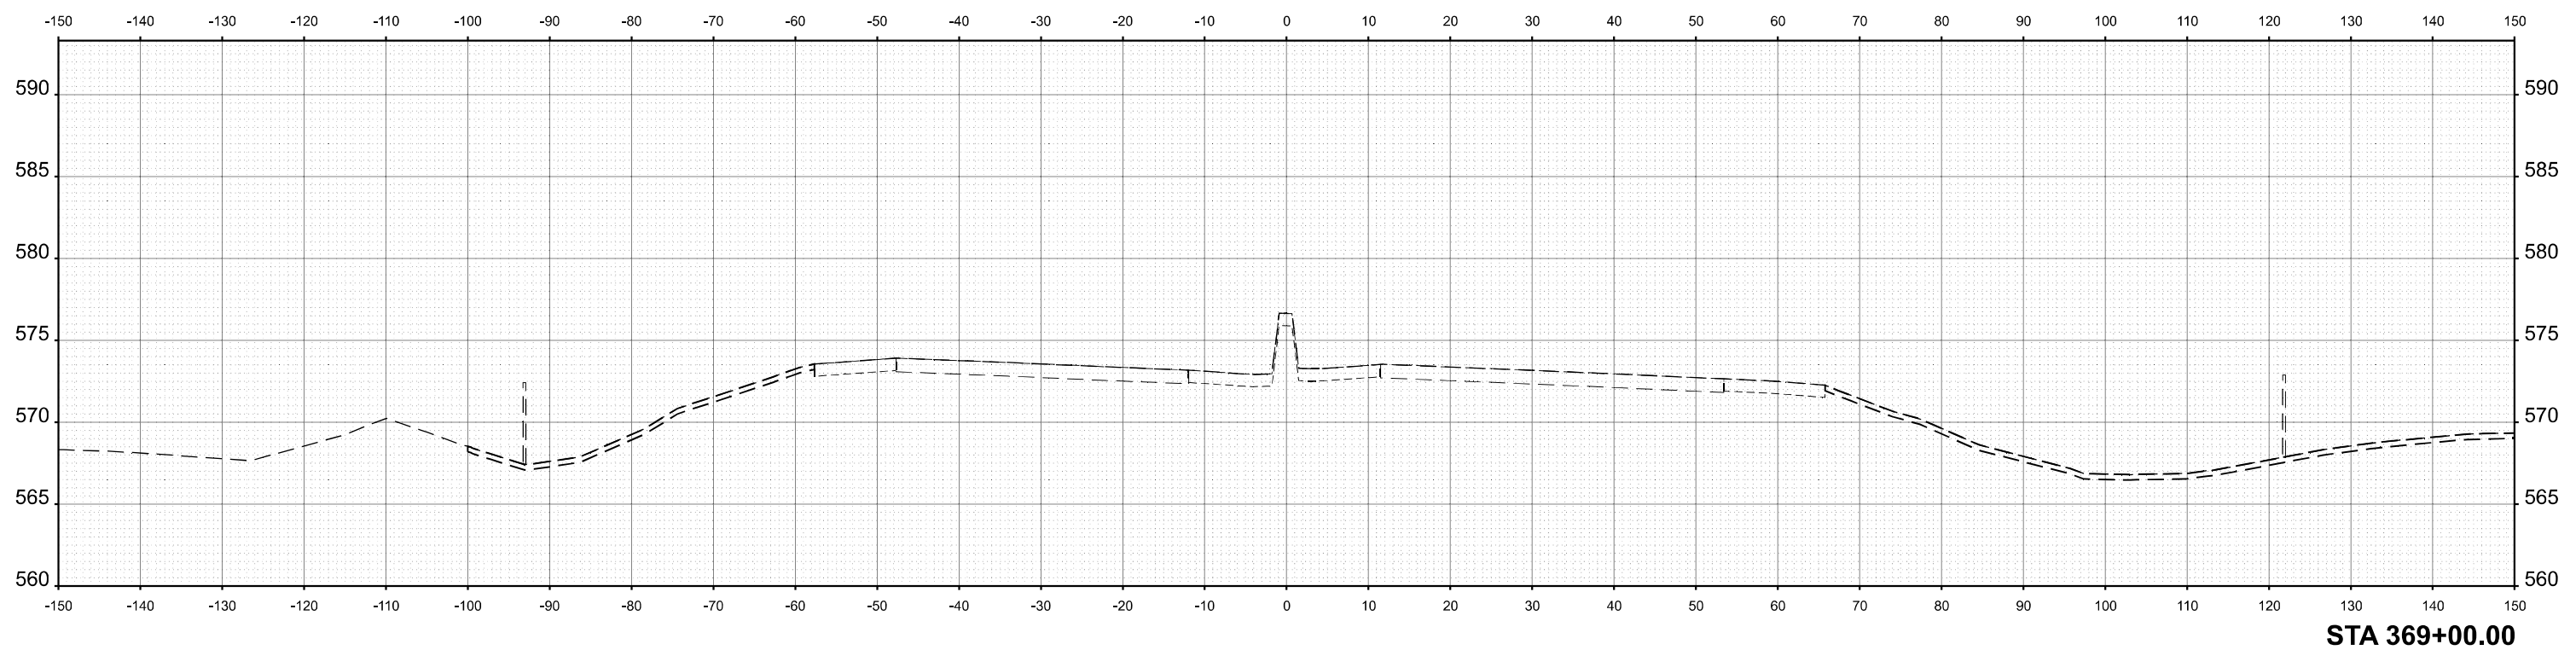

STA 369+00.00



USER NAME = jthill	DESIGNED - VLJ	REVISED -
	DRAWN - TTP	REVISED -
	CHECKED - JMG	REVISED -
PLOT DATE = 3/12/2026	DATE - 3/11/2026	REVISED -



STATE OF ILLINOIS
 DEPARTMENT OF TRANSPORTATION

CROSS SECTIONS PRE-STAGE
 IL 5

SCALE: 1"=10'H 5'V SHEET 76 OF 83 SHEETS STA. TO STA.

F.A.I. RTE.	SECTION	COUNTY	TOTAL SHEETS	SHEET NO.
74	(81-2)R & (142-1)R	ROCK ISLAND	452	445
CONTRACT NO. 64V40				
ILLINOIS FED. AID PROJECT				

MODEL: CL_PR_IL5_370+00.00 [Sheet]
 FILE NAME: pwr\inp\pwin01.a.e.lansyscorp.com\transyscorp\pwr\Documents\Projects_2022\CH401401220113\Road\Standard Sheets\Advanced Pre-Stage Contract\25-Cross Sections\IL5_PRE-STAGE_SHT

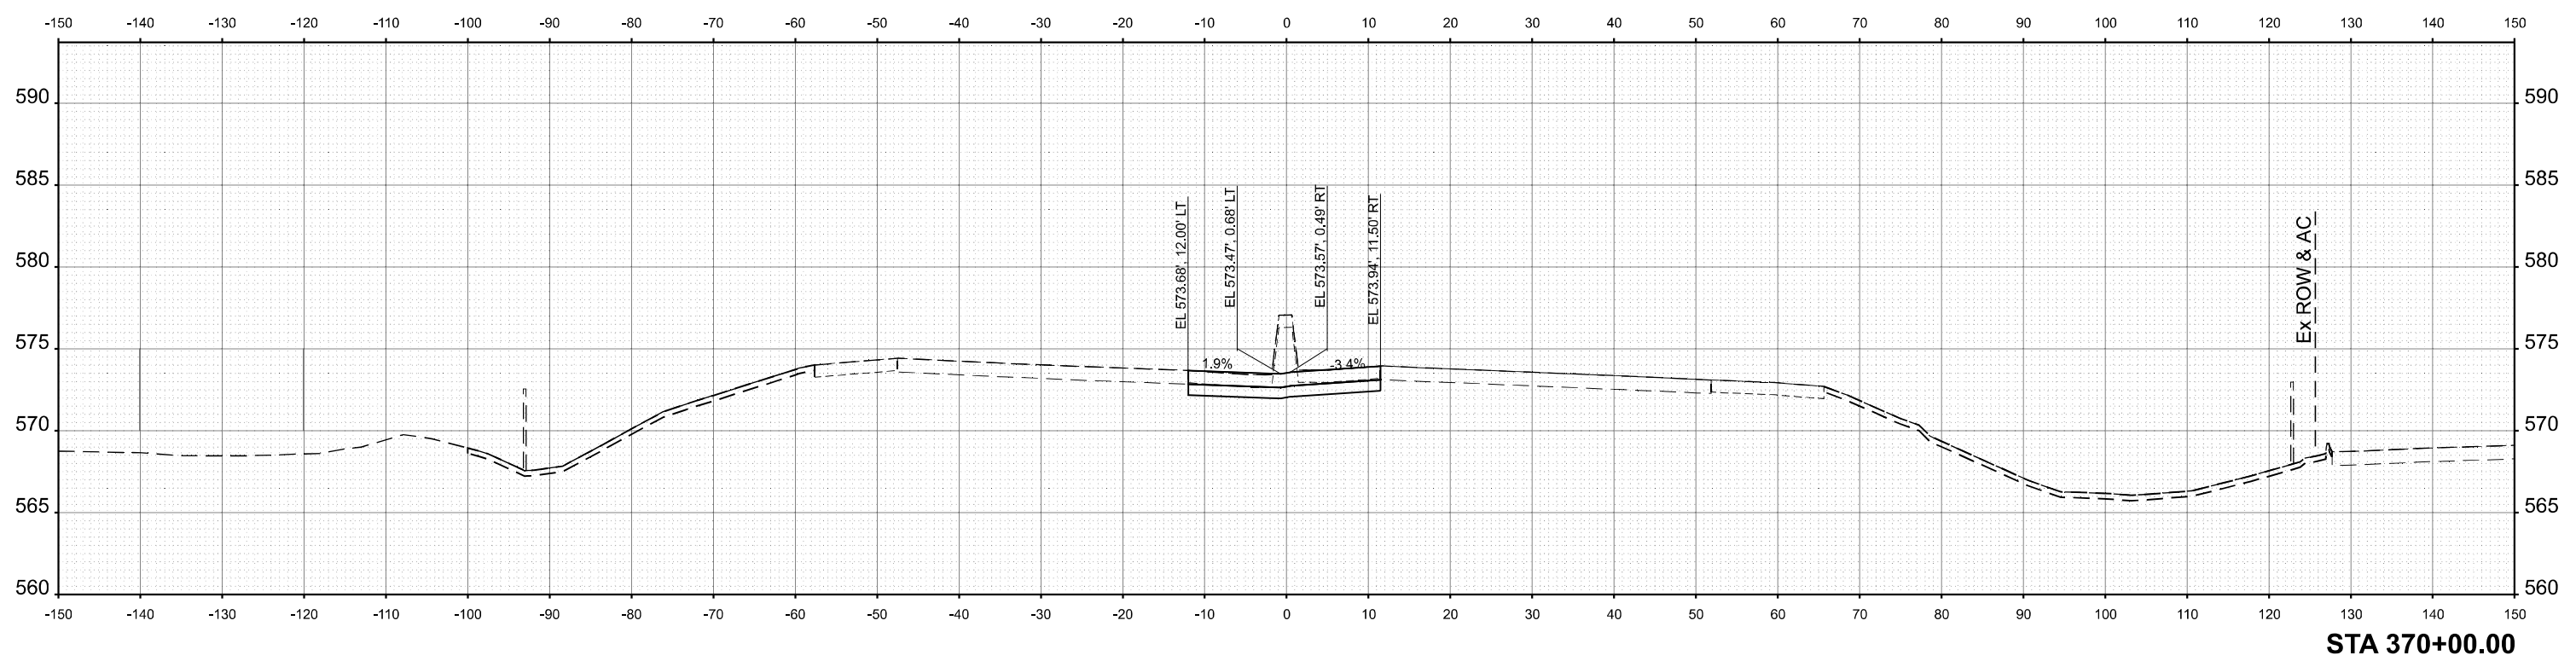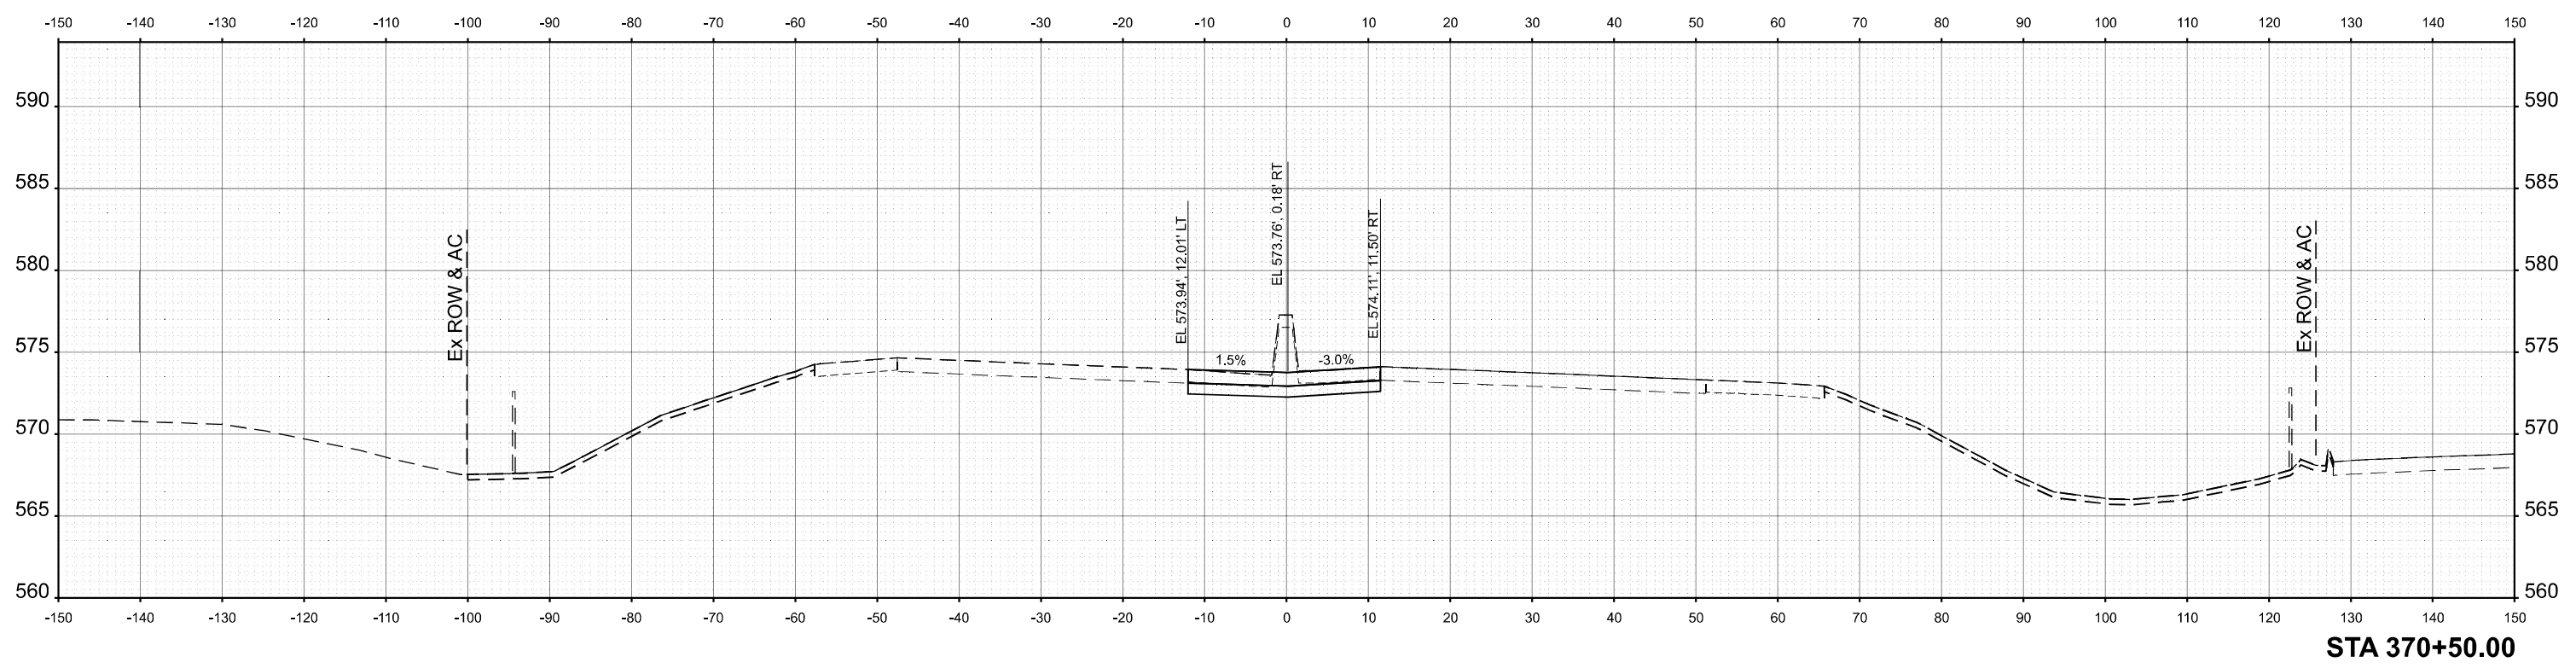

USER NAME = ttpelarios	DESIGNED - VLJ	REVISED -
	DRAWN - TTP	REVISED -
	CHECKED - JMG	REVISED -
PLOT DATE = 3/18/2026	DATE - 3/11/2026	REVISED -



**STATE OF ILLINOIS
 DEPARTMENT OF TRANSPORTATION**

**CROSS SECTIONS PRE-STAGE
 IL 5**

SCALE: 1"=10'H 5'V SHEET 77 OF 83 SHEETS STA. TO STA.

F.A.I. RTE.	SECTION	COUNTY	TOTAL SHEETS	SHEET NO.
74	(81-2)R & (142-1)R	ROCK ISLAND	452	446
CONTRACT NO. 64V40				
ILLINOIS FED. AID PROJECT				

MODEL: CL_PR_IL5_371+00.00 [Sheet]
 FILE NAME: pw/Inp/wind01.a.e.tansyscorp.com/transyscorp-pw/1/Documents/Projects_2022/CH401401220113/Road/Standard Sheets/Advanced Pre-Stage Contract/25-Cross Sections/D26A/40_XS_IL5_PRE-STAGE_SHT

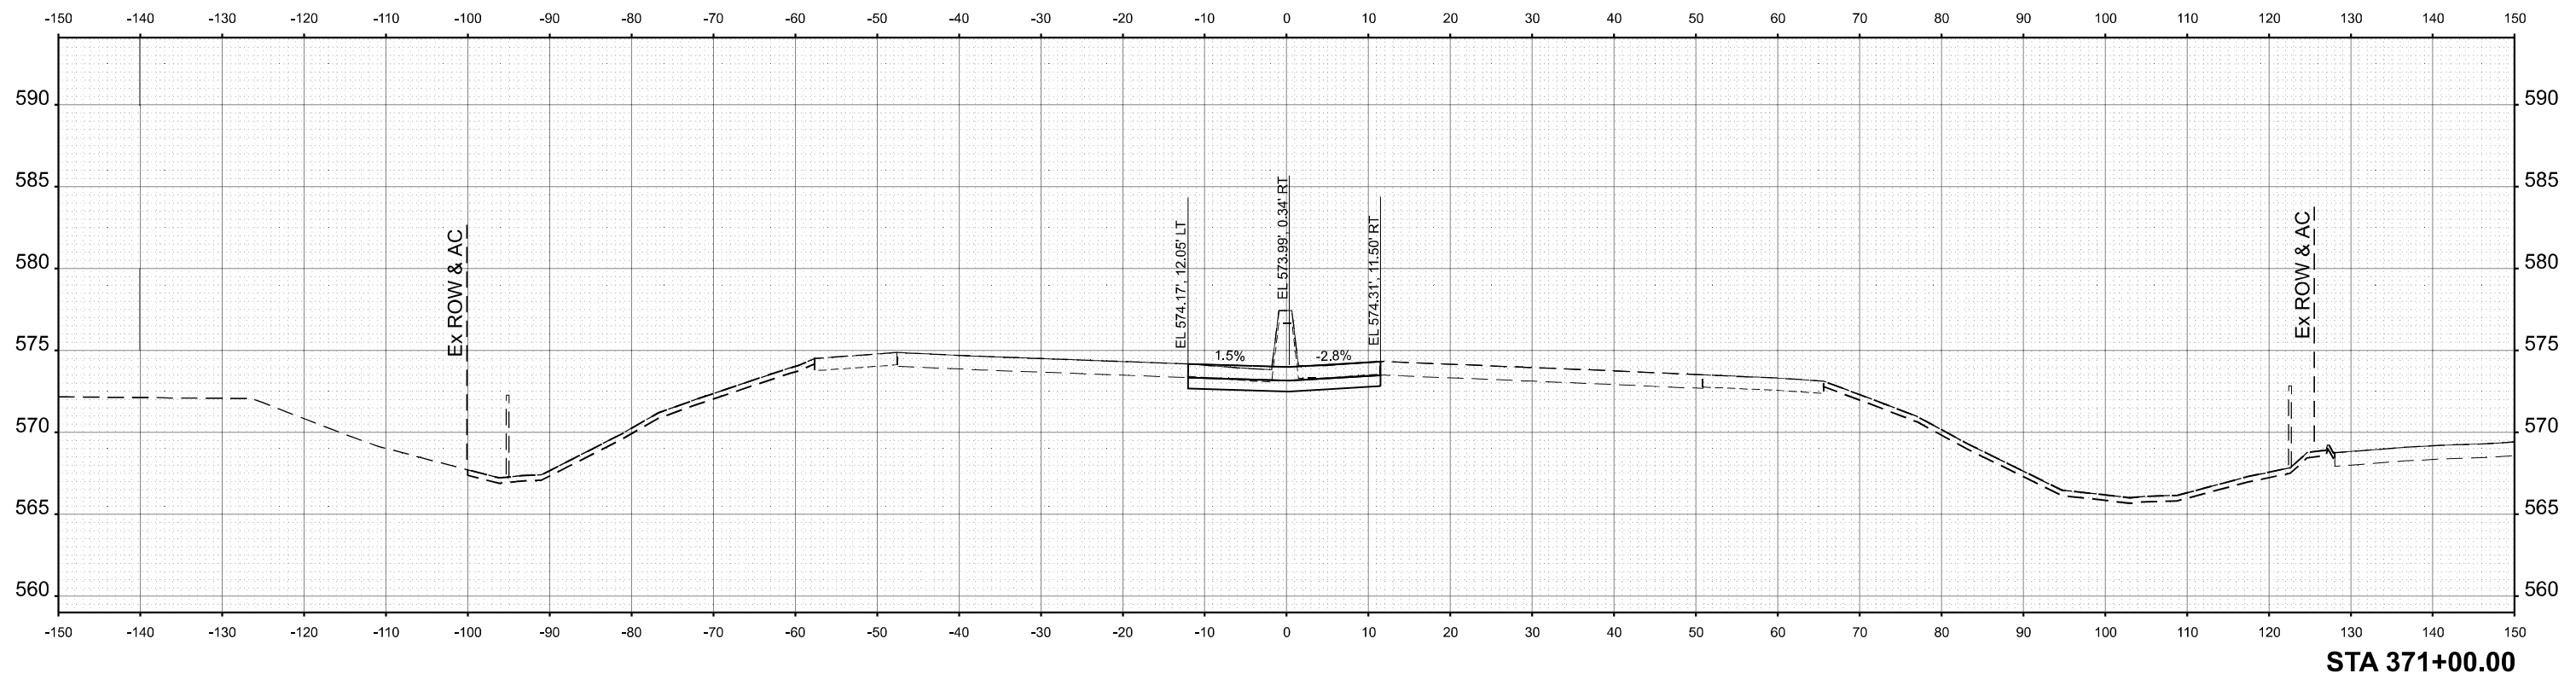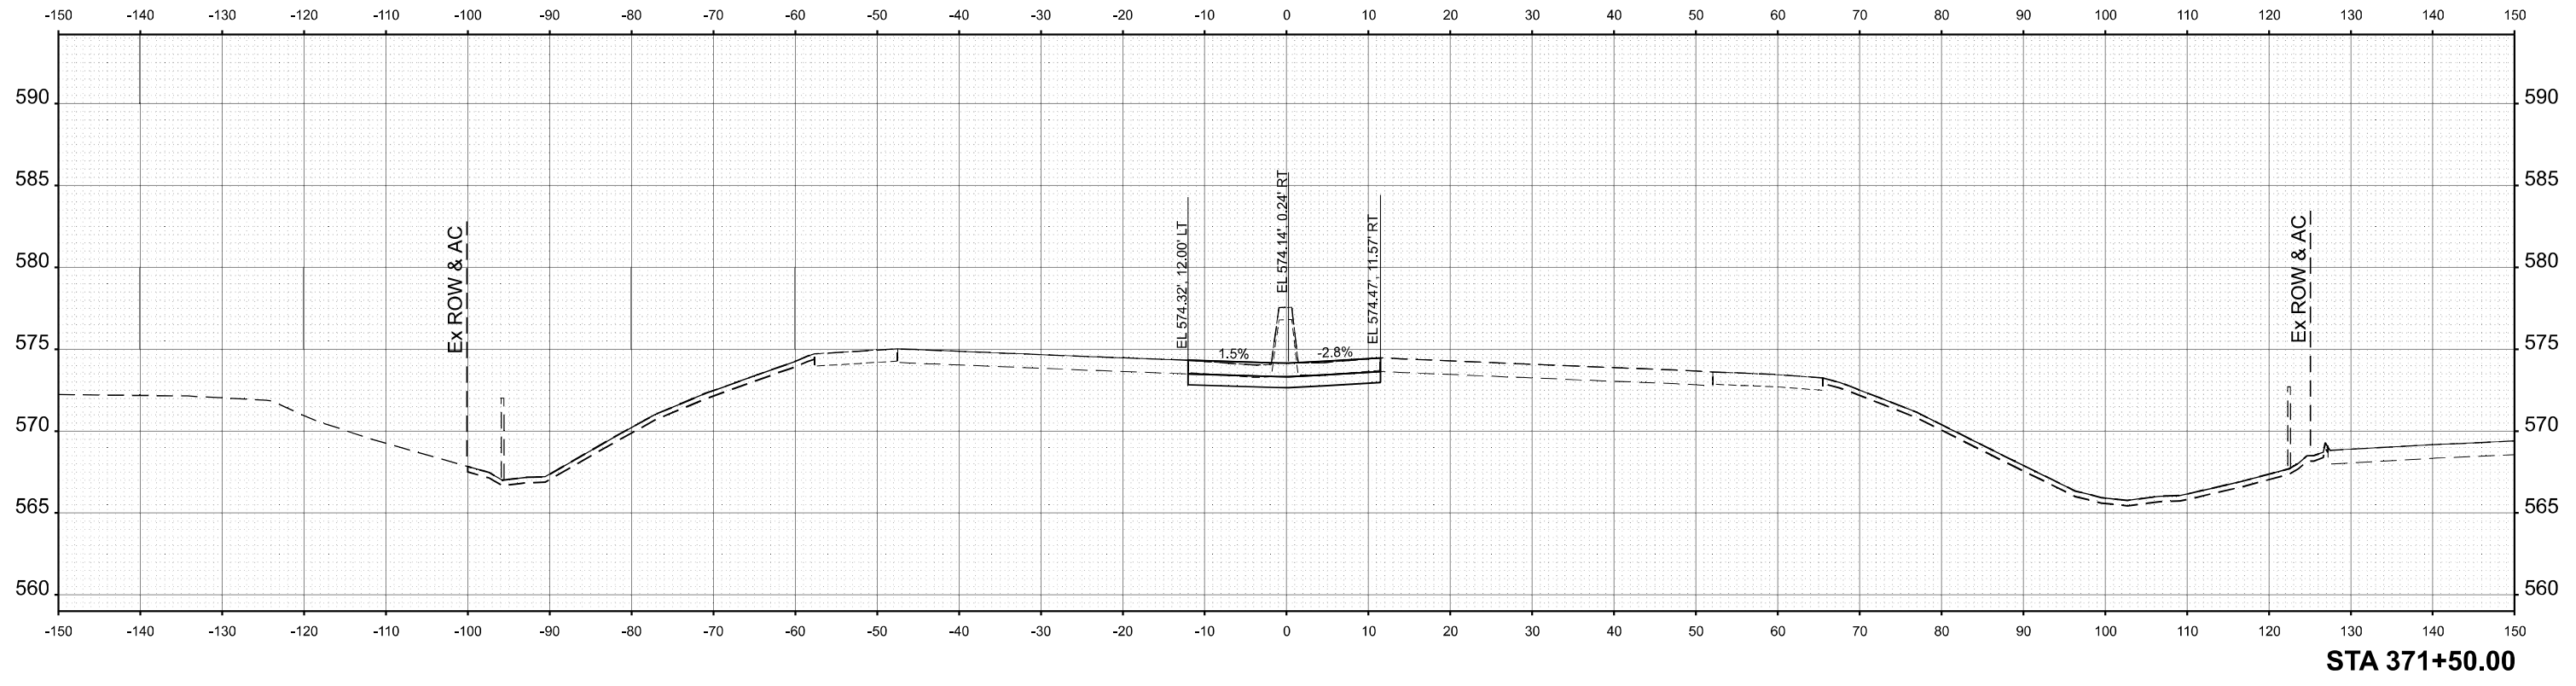

USER NAME = ttpelarios	DESIGNED - VLJ	REVISED -
	DRAWN - TTP	REVISED -
	CHECKED - JMG	REVISED -
PLOT DATE = 3/18/2026	DATE - 3/11/2026	REVISED -



STATE OF ILLINOIS
 DEPARTMENT OF TRANSPORTATION

CROSS SECTIONS PRE-STAGE
 IL 5

SCALE: 1"=10'H 5'V SHEET 78 OF 83 SHEETS STA. TO STA.

F.A.I. RTE.	SECTION	COUNTY	TOTAL SHEETS	SHEET NO.
74	(81-2)R & (142-1)R	ROCK ISLAND	452	447
CONTRACT NO. 64V40				
ILLINOIS FED. AID PROJECT				

MODEL: CL_PR_IL-5_372+00.00 [Sheet]
 FILE NAME: pw\inp\pw101.a.e.tansyscorp.com\transyscorp\pw\Documents\Projects_2022\CH401401220113\Road\Standard Sheets\Advanced Pre-Stage\Contract\25-Cross Sections\26AV40_XS_IL_5_PRE-STAGE_SHT

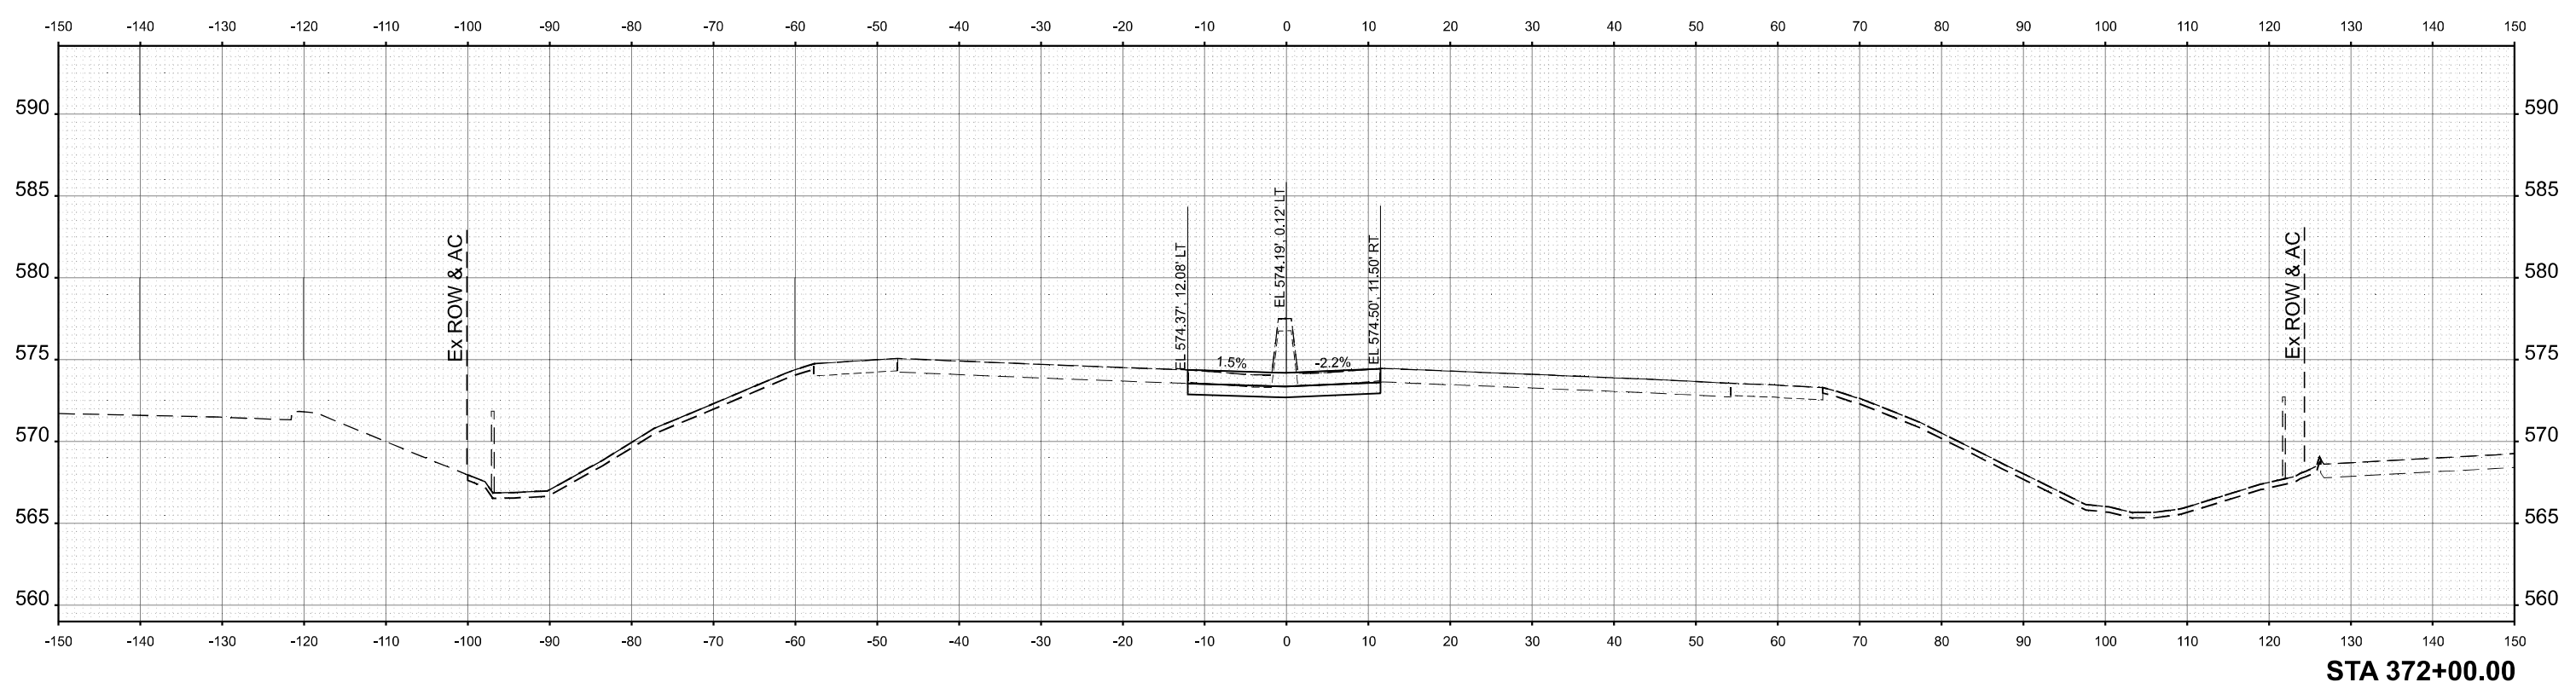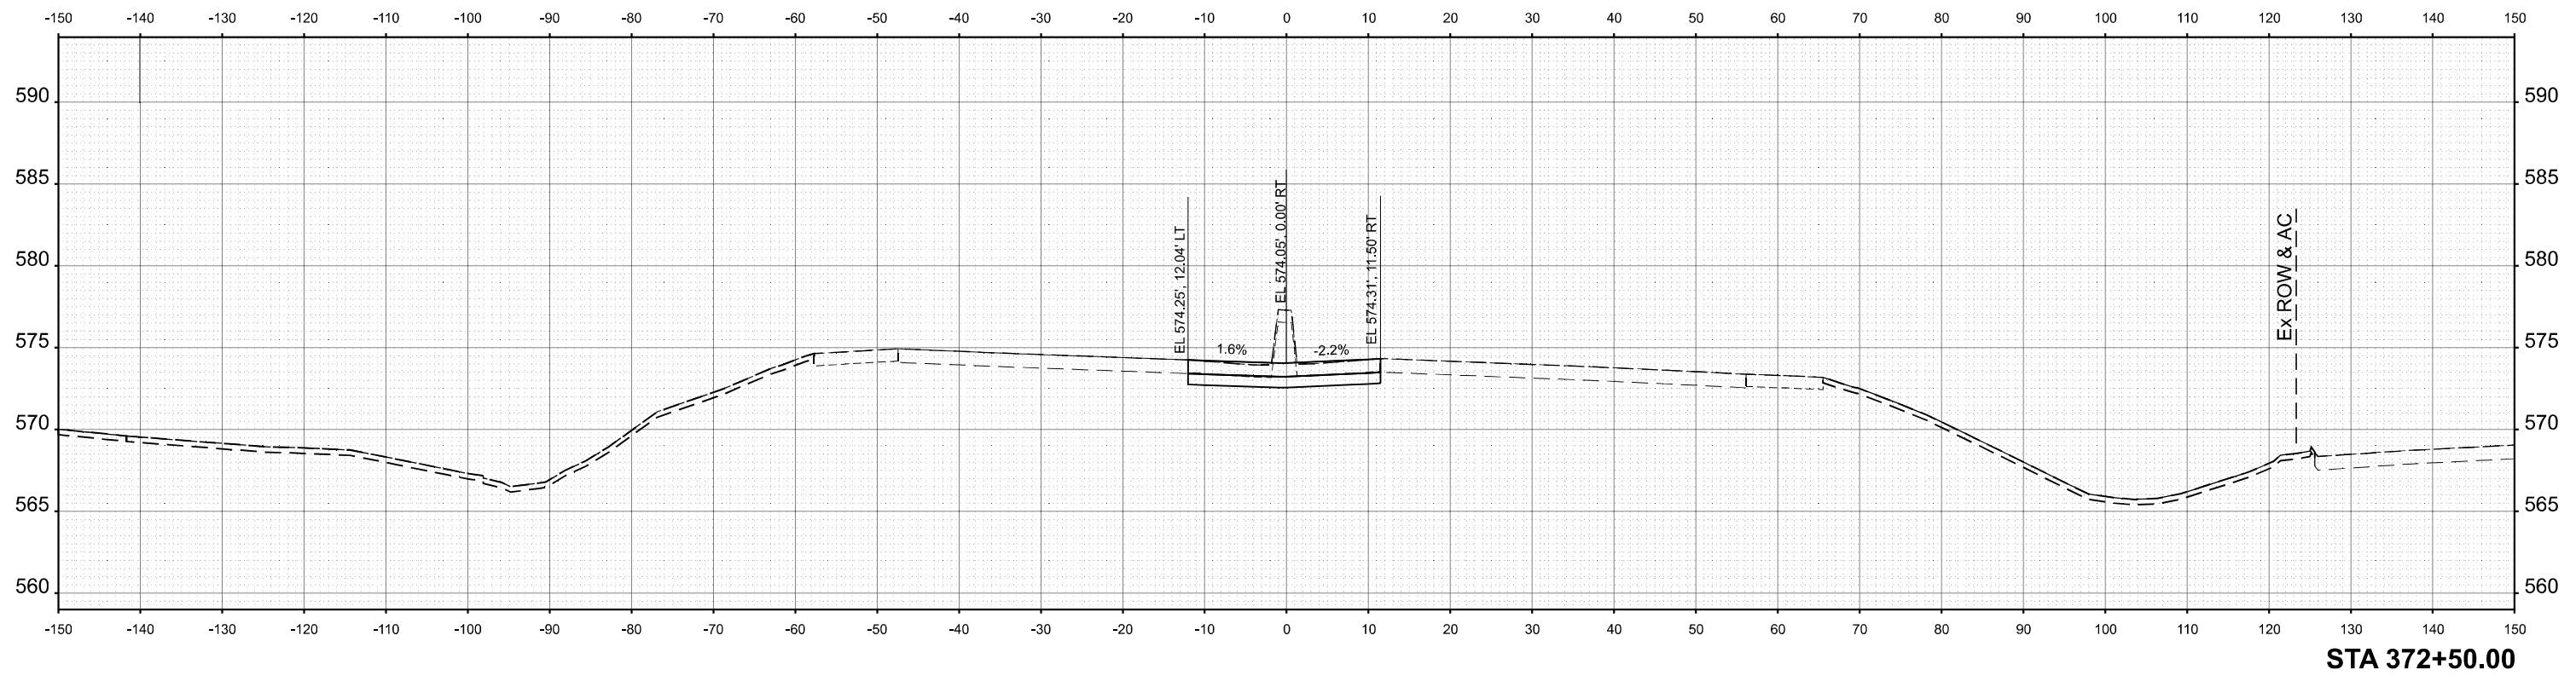

USER NAME = ttpelarios	DESIGNED - VLJ	REVISED -
	DRAWN - TTP	REVISED -
	CHECKED - JMG	REVISED -
PLOT DATE = 3/18/2026	DATE - 3/11/2026	REVISED -



**STATE OF ILLINOIS
 DEPARTMENT OF TRANSPORTATION**

**CROSS SECTIONS PRE-STAGE
 IL 5**

SCALE: 1"=10'H 5'V SHEET 79 OF 83 SHEETS STA. TO STA.

F.A.I. RTE.	SECTION	COUNTY	TOTAL SHEETS	SHEET NO.
74	(81-2)R & (142-1)R	ROCK ISLAND	452	448
CONTRACT NO. 64V40				
		ILLINOIS	FED. AID PROJECT	

MODEL: CL_PR_IL5_373+00.00 [Sheet]
 FILE NAME: pwr\inp\pwin01.a.e.transyscorp.com\transyscorp\pwr\Documents\Projects_2022\CH401401220113\Road\Standard Sheets\Advanced Pre-Stage\Contract\25-Cross Sections\25-Cross Sections\IL5_IL5_PRE-STAGE_SHT

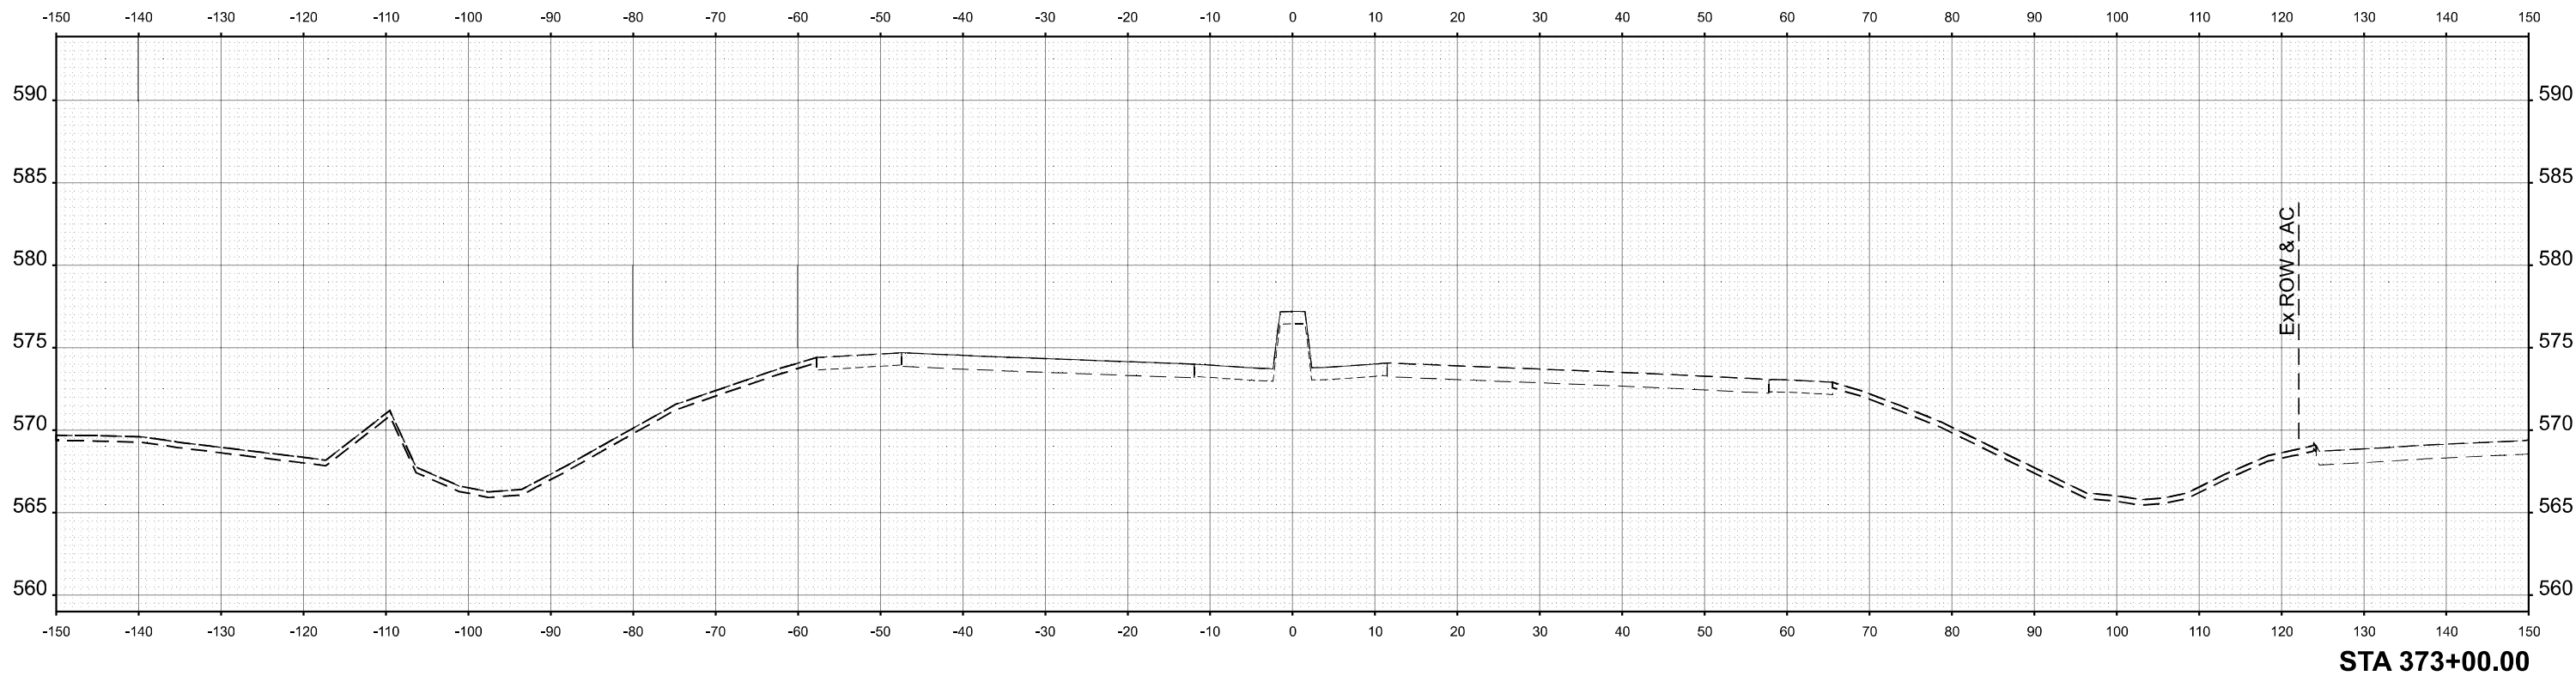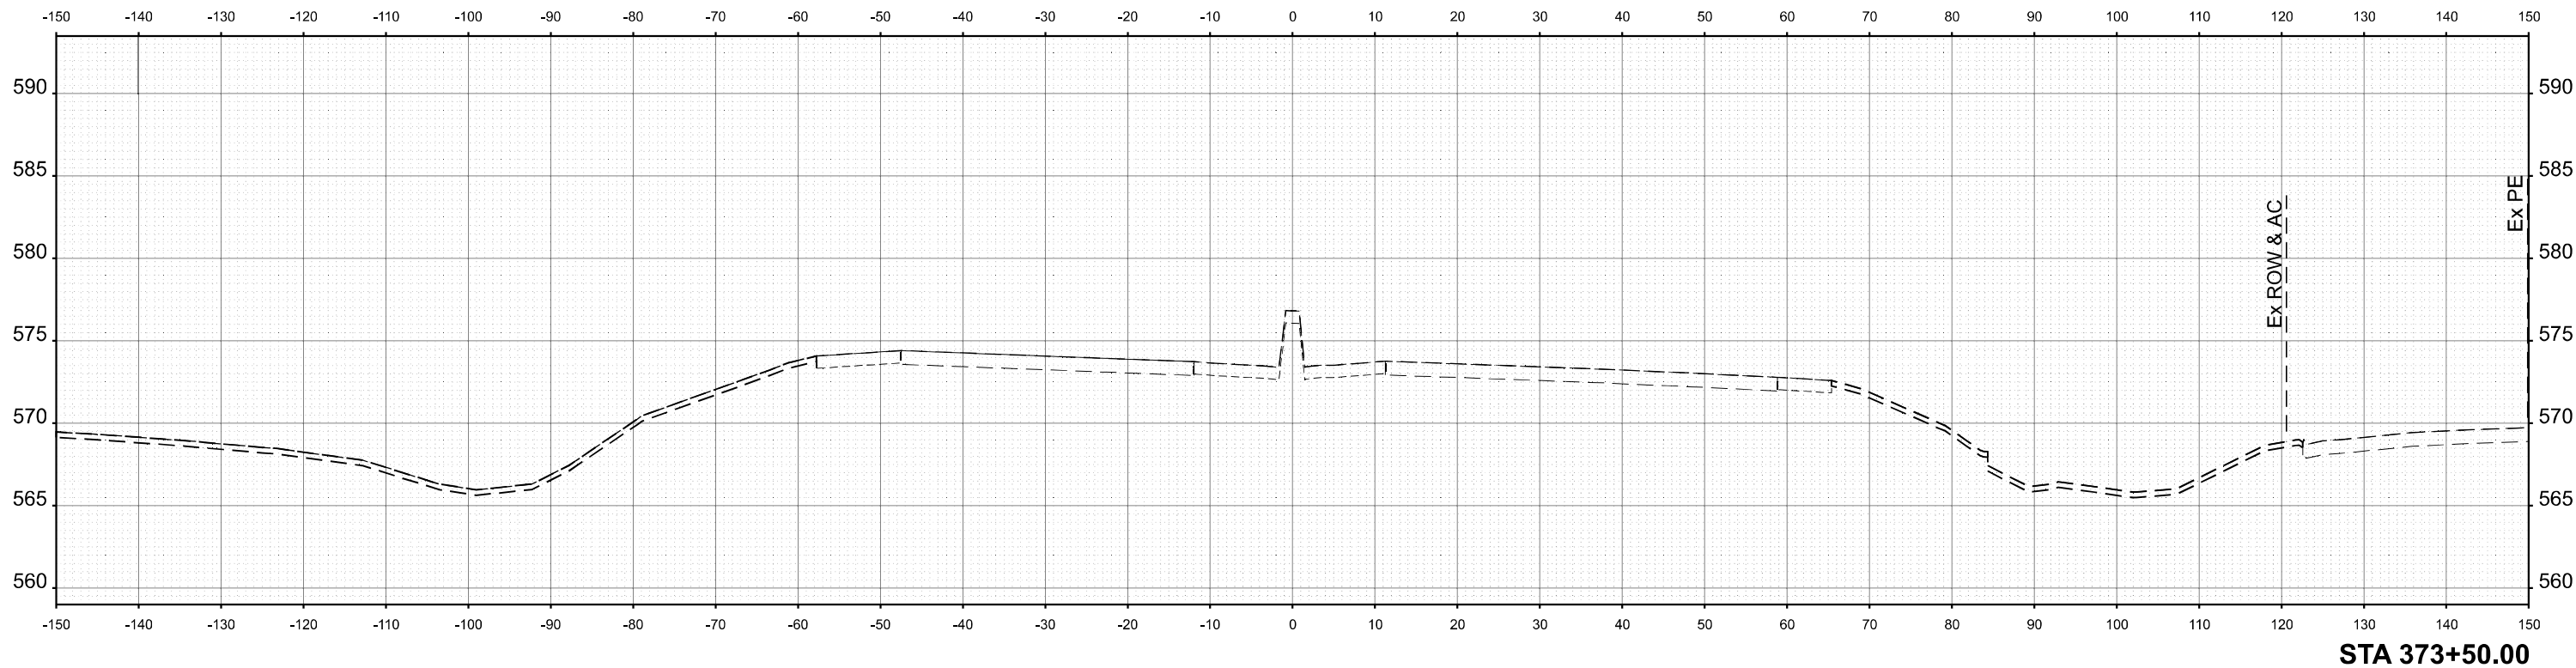

USER NAME = jthill	DESIGNED - VLJ	REVISED -
	DRAWN - TTP	REVISED -
	CHECKED - JMG	REVISED -
PLOT DATE = 3/12/2026	DATE - 3/11/2026	REVISED -



STATE OF ILLINOIS
 DEPARTMENT OF TRANSPORTATION

CROSS SECTIONS PRE-STAGE
 IL 5

SCALE: 1"=10'H 5'V SHEET 80 OF 83 SHEETS STA. TO STA.

F.A.I. RTE.	SECTION	COUNTY	TOTAL SHEETS	SHEET NO.
74	(81-2)R & (142-1)R	ROCK ISLAND	452	449
CONTRACT NO. 64V40				
		ILLINOIS	FED. AID PROJECT	

MODEL: CL_PR_IL5_374+00.00 [Sheet]
 FILE NAME: pw/Inp/wind01.a.e.transyscorp.com/transyscorp-pw/1/Documents/Projects_2022/CH401401220113/Road/Standard Sheets/Advanced Pre-Stage Cross Sections/D26A/V40_XS_IL_5_PRE-STAGE_SHT

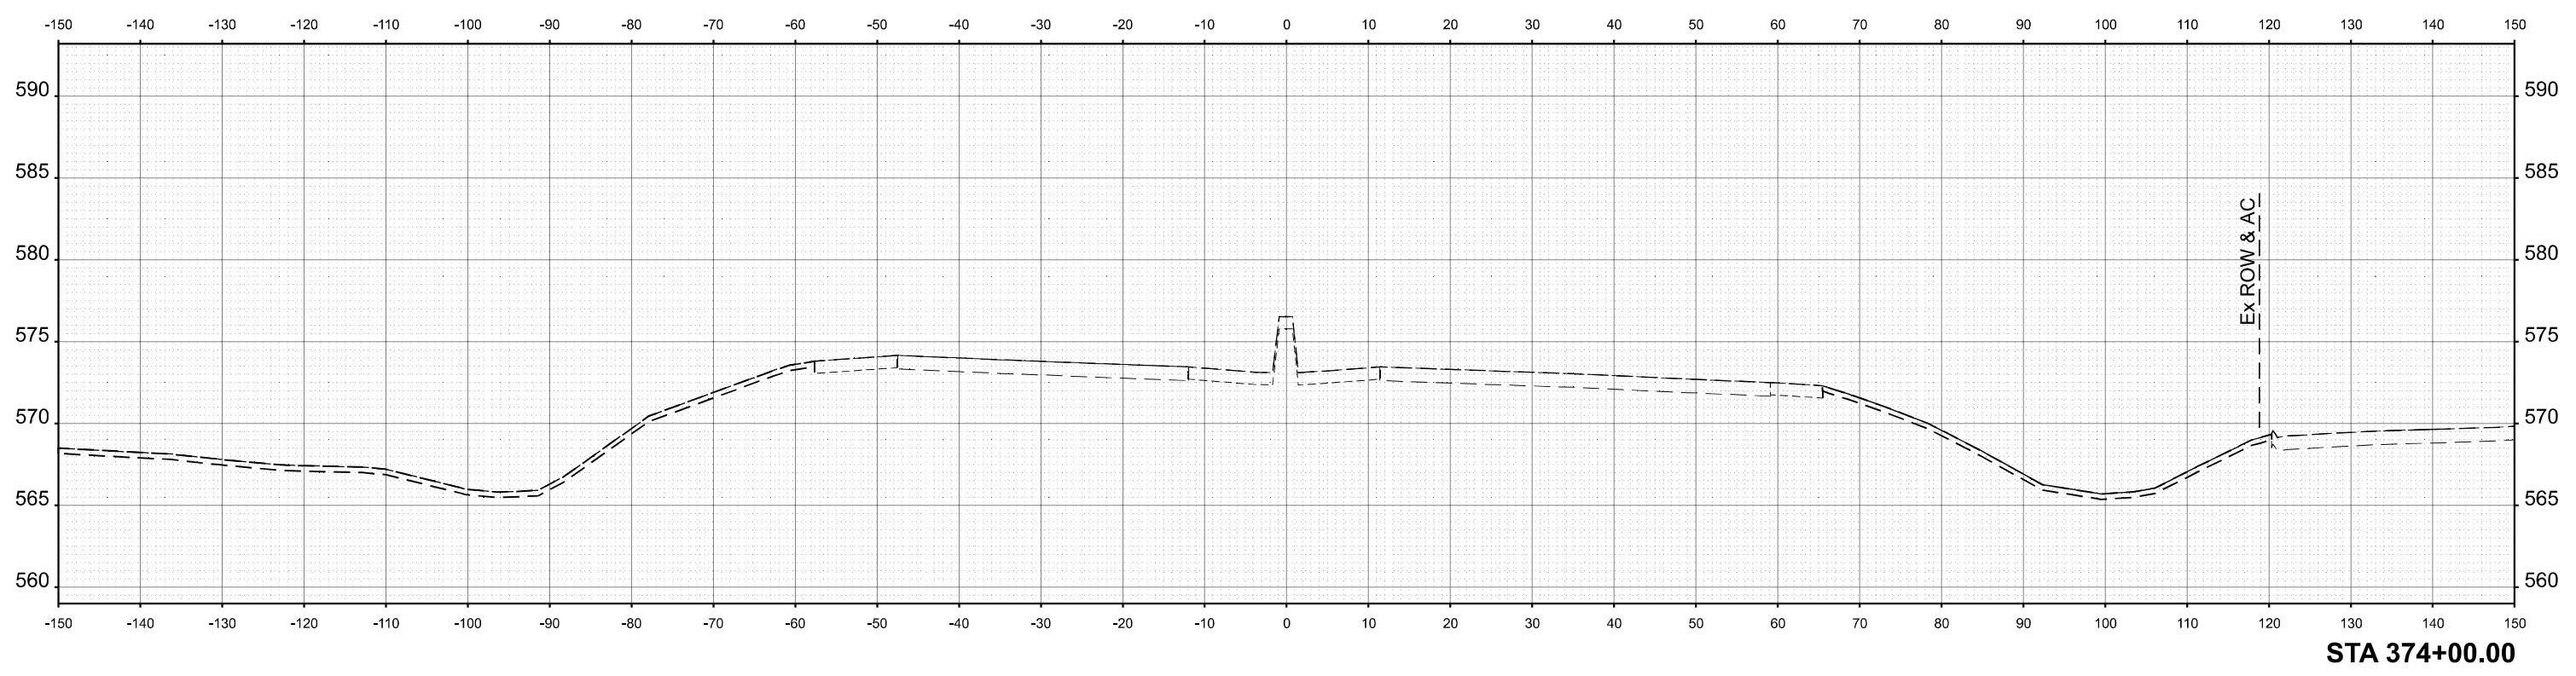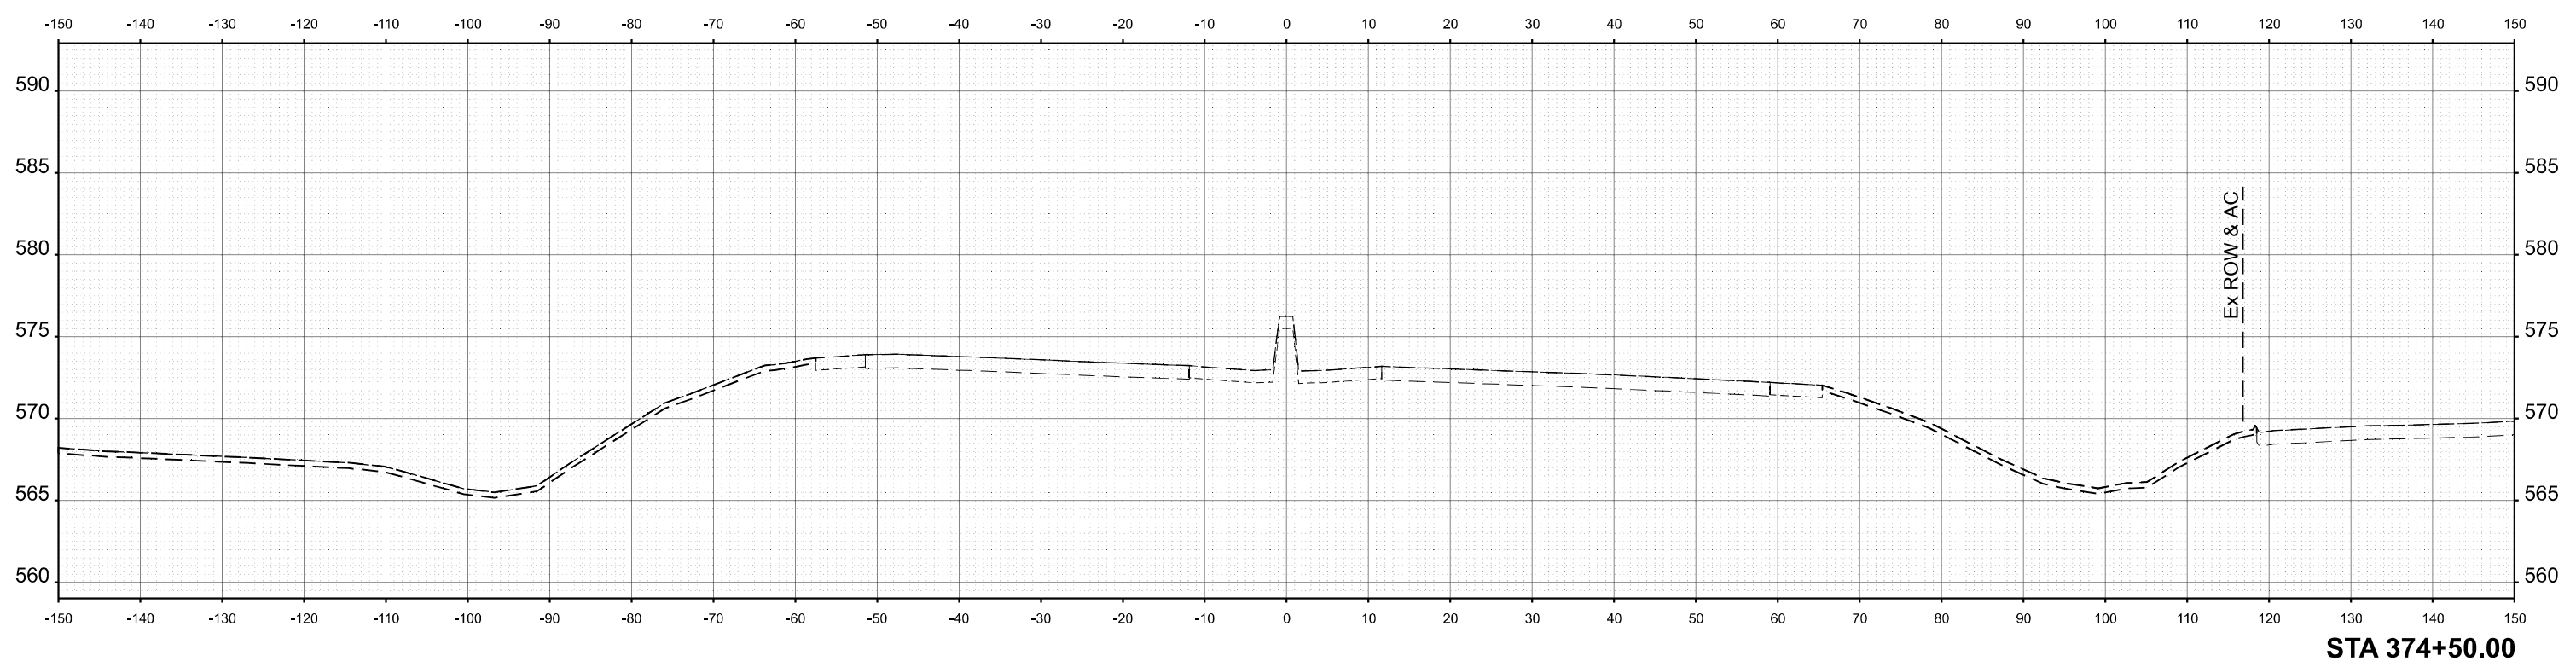

USER NAME = jthill	DESIGNED - VLJ	REVISED -
	DRAWN - TTP	REVISED -
	CHECKED - JMG	REVISED -
PLOT DATE = 3/12/2026	DATE - 3/11/2026	REVISED -



STATE OF ILLINOIS
 DEPARTMENT OF TRANSPORTATION

CROSS SECTIONS PRE-STAGE
 IL 5

SCALE: 1"=10'H 5'V SHEET 81 OF 83 SHEETS STA. TO STA.

F.A.I. RTE.	SECTION	COUNTY	TOTAL SHEETS	SHEET NO.
74	(81-2)R & (142-1)R	ROCK ISLAND	452	450
CONTRACT NO. 64V40				
		ILLINOIS	FED. AID PROJECT	

MODEL: C:\PR_IL-5_375+00.00 [Sheet]
 FILE NAME: pwr\inp\pwin01.a.e.transyscorp.com\transyscorp\pwr\Documents\Projects_2022\CH401\401220113\Road\Standard Sheets\Advanced Pre-Stage Contract\25-Cross Sections\26A\40_IL_5_PRE-STAGE_SHT

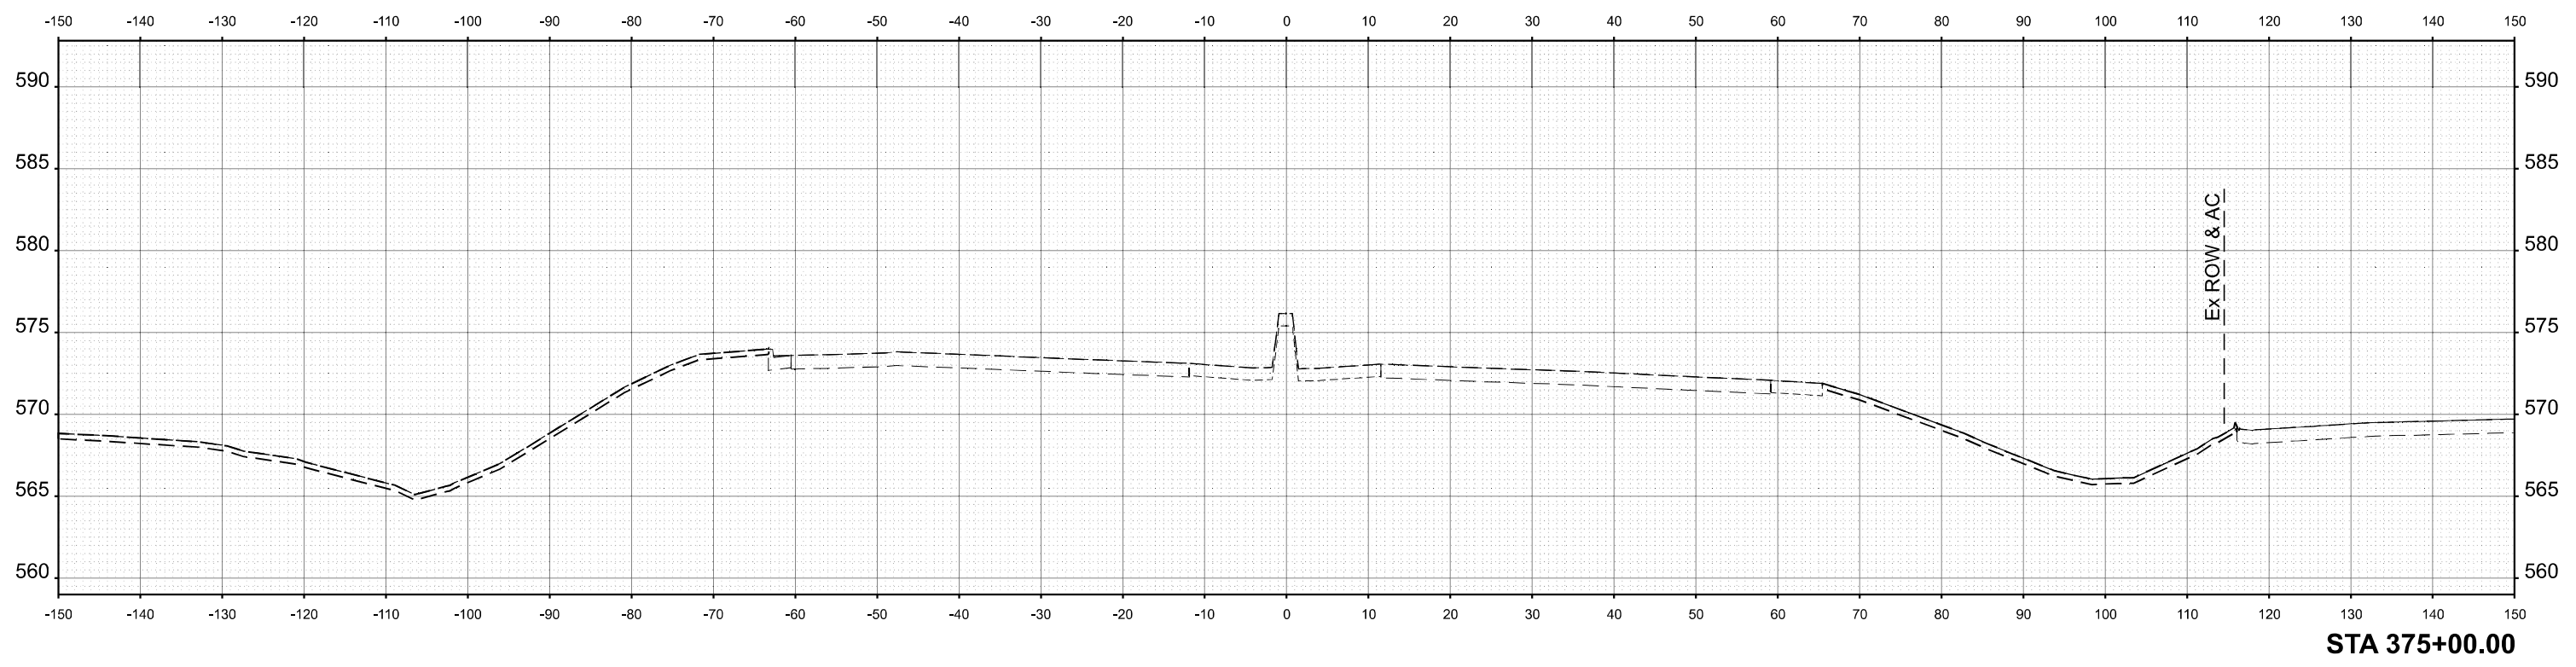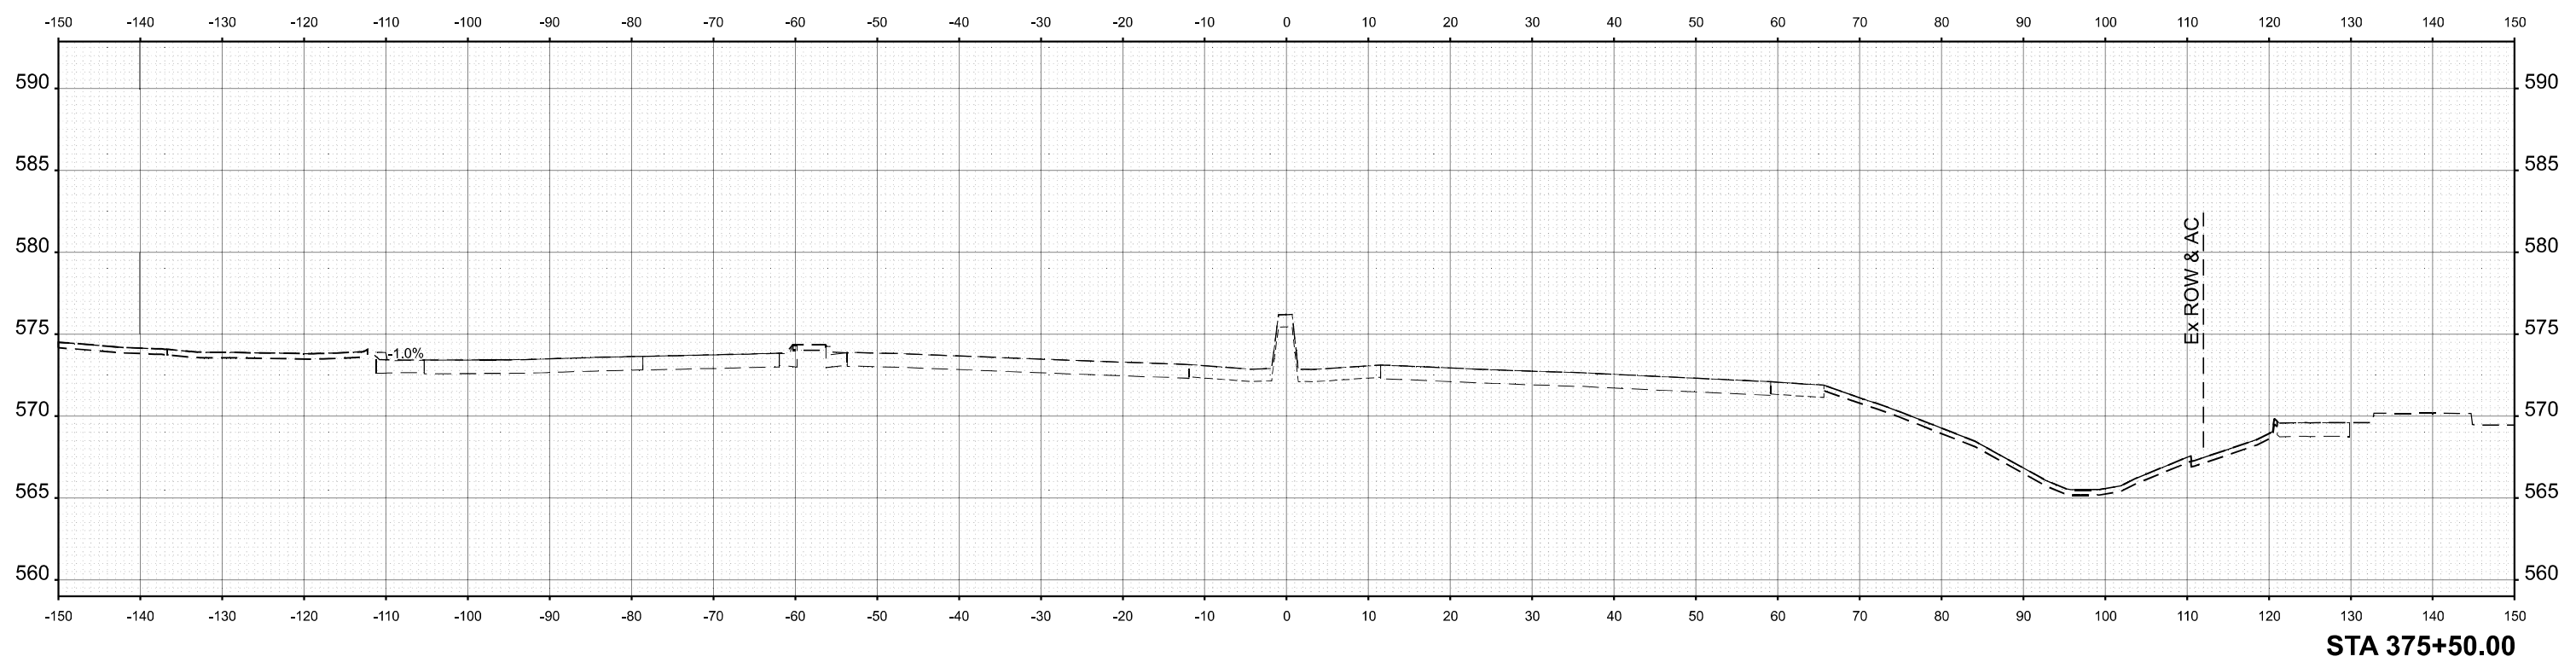

USER NAME = jthill	DESIGNED - VLJ	REVISED -
	DRAWN - TTP	REVISED -
	CHECKED - JMG	REVISED -
PLOT DATE = 3/12/2026	DATE - 3/11/2026	REVISED -


STATE OF ILLINOIS
 DEPARTMENT OF TRANSPORTATION

CROSS SECTIONS PRE-STAGE
 IL 5

SCALE: 1"=10'H 5'V SHEET 82 OF 83 SHEETS STA. TO STA.

F.A.I. RTE.	SECTION	COUNTY	TOTAL SHEETS	SHEET NO.
74	(81-2)R & (142-1)R	ROCK ISLAND	452	451
CONTRACT NO. 64V40				
ILLINOIS		FED. AID PROJECT		

MODEL: C:\PR_IL-5_376+00.00 [Sheet]
 FILE NAME: pwr\inp\pwin01.a.e.transyscorp.com\transyscorp\pwr\Documents\Projects_2022\CH401401220113\Road\Standard Sheets\Advanced Pre-Stage Contract\25-Cross Sections\25-Cross Sections\IL 5_PRE-STAGE_SHT

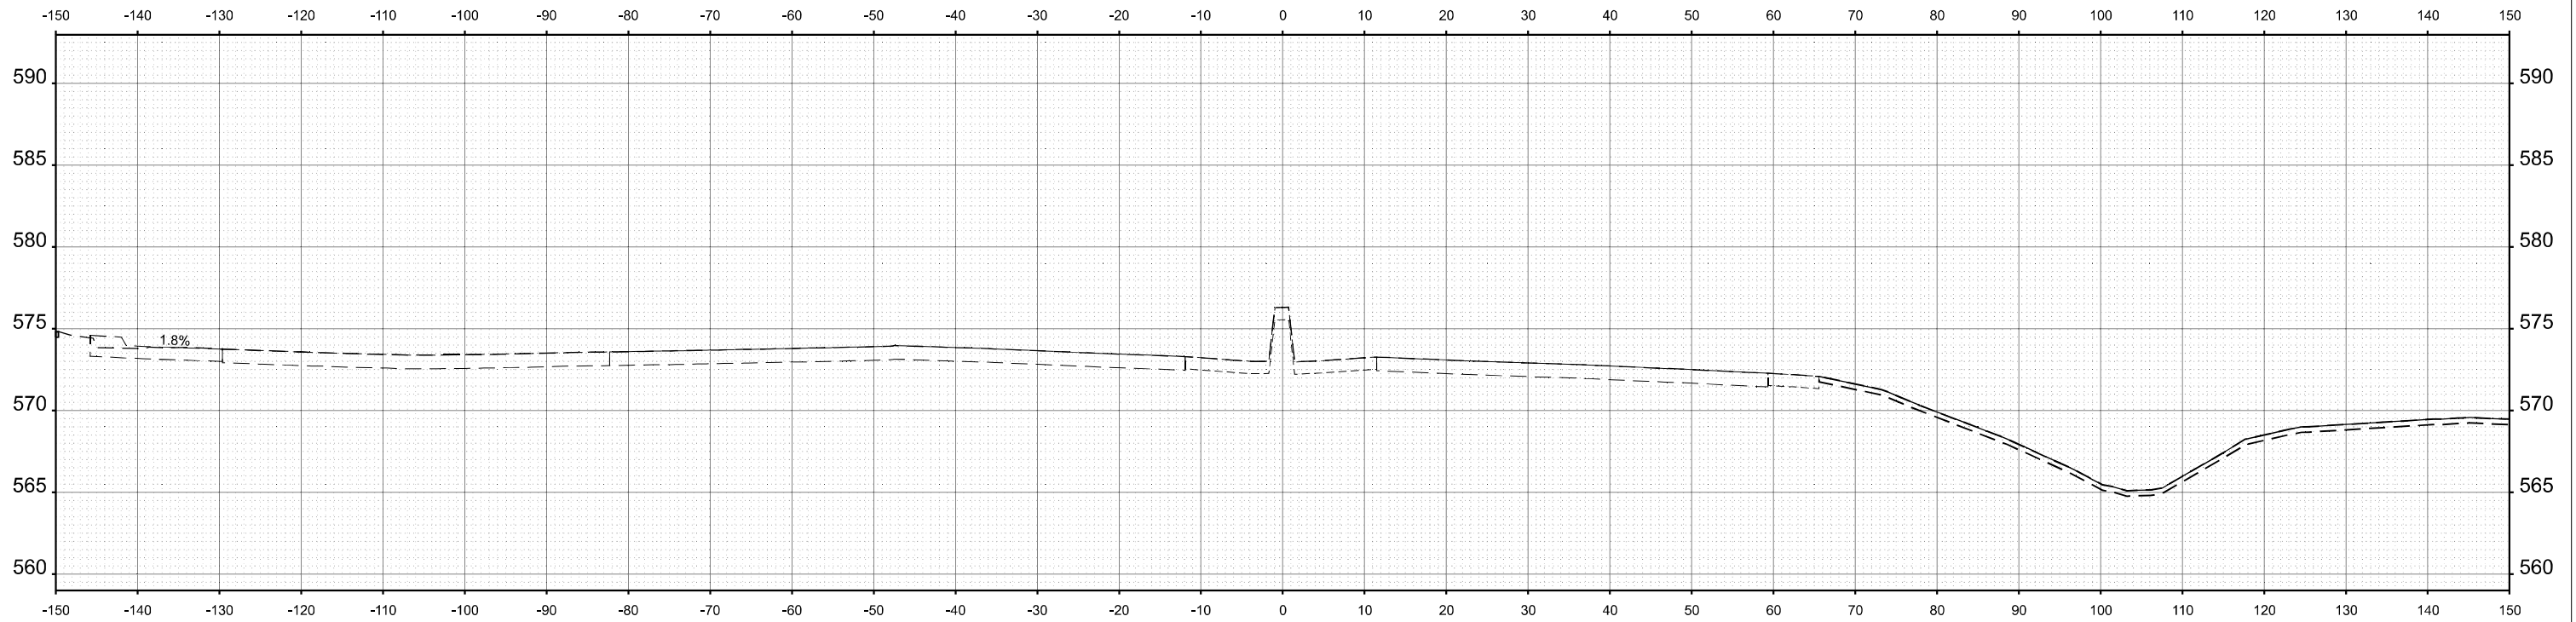

STA 376+00.00



USER NAME = jthill	DESIGNED - VLJ	REVISED -
	DRAWN - TTP	REVISED -
	CHECKED - JMG	REVISED -
PLOT DATE = 3/12/2026	DATE - 3/11/2026	REVISED -

STATE OF ILLINOIS
 DEPARTMENT OF TRANSPORTATION

CROSS SECTIONS PRE-STAGE
 IL 5

SCALE: 1"=10'H 5'V SHEET 83 OF 83 SHEETS STA. TO STA.

F.A.I. RTE.	SECTION	COUNTY	TOTAL SHEETS	SHEET NO.
74	(81-2)R & (142-1)R	ROCK ISLAND	452	452
CONTRACT NO. 64V40				
ILLINOIS		FED. AID PROJECT		