



STA. 28+18.38 TO STA. 31+04.76




STA. 28+18.38 TO 31+04.76

TOTAL BILL OF MATERIAL FOR THE BRIDGE RESURFACING			
S/N	ITEM	UNIT	QUANTITY
1	HMA SURFACE REMOVAL (DECK), 1.5"	SQ FT	1,480.00
2	HMA REMOVAL (SPECIAL) OR JOINT TRIMMING	SQ FT	32.00
3	POLY. BIT. MATERIALS (TACK COAT) - 0.08LBS/SQ FT	LB	1,115.00
4	POLYMERIZED HMA SURFACE COURSE MIX "D", N50, 1.5"	TON	127.00



Expires November 30, 2026

Justan W. Mann

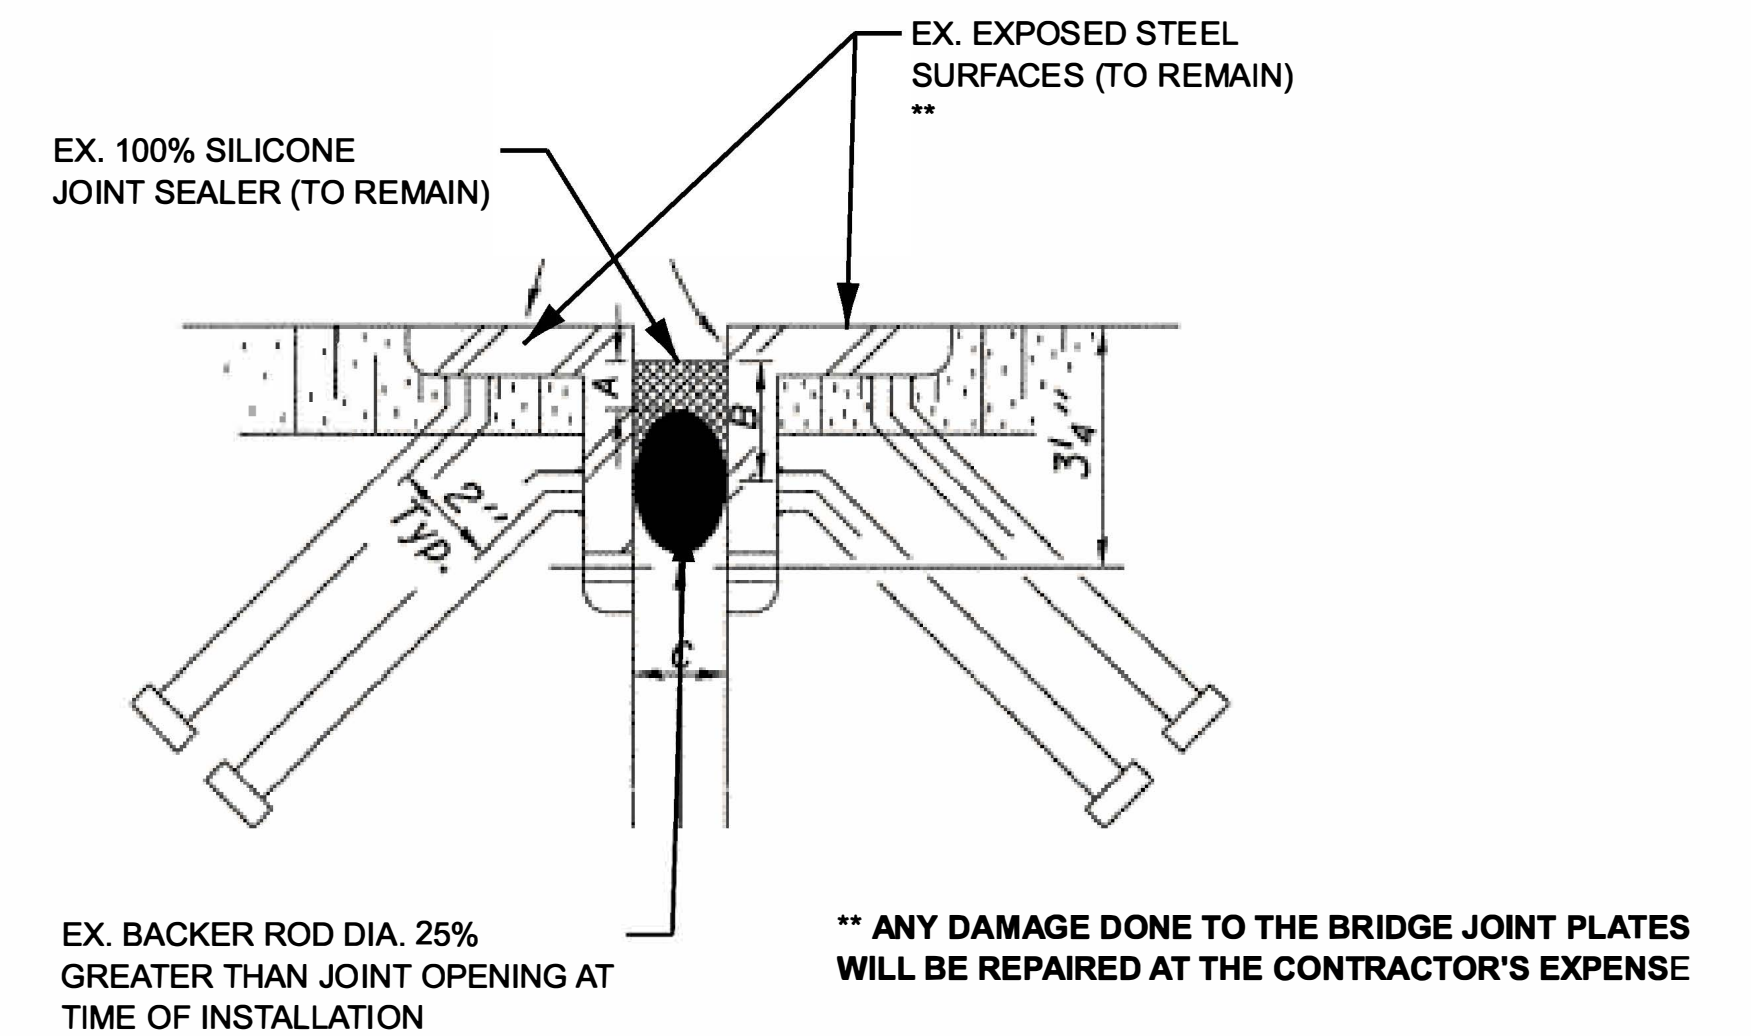

USER NAME = james.yong	DESIGNED -	REVISED -  06/01/2026 JY
	DRAWN -	REVISED -
	CHECKED -	REVISED -
PLOT DATE = 6/1/2026	DATE -	REVISED -

STATE OF ILLINOIS
DEPARTMENT OF TRANSPORTATION

EXISTING/ PROPOSED TYPICAL SECTIONS

SCALE:	SHEET 3	OF 6	SHEETS	STA.	TO STA.
--------	---------	------	--------	------	---------

F.A.P RTE.	SECTION		COUNTY	TOTAL SHEETS	SHEET NO.
701	126X)RS-4,127RS-5,(108-HB)BR		TAZEWELL	64	20
			CONTRACT NO. 68J59		
		ILLINOIS	FED. AID PROJECT		