



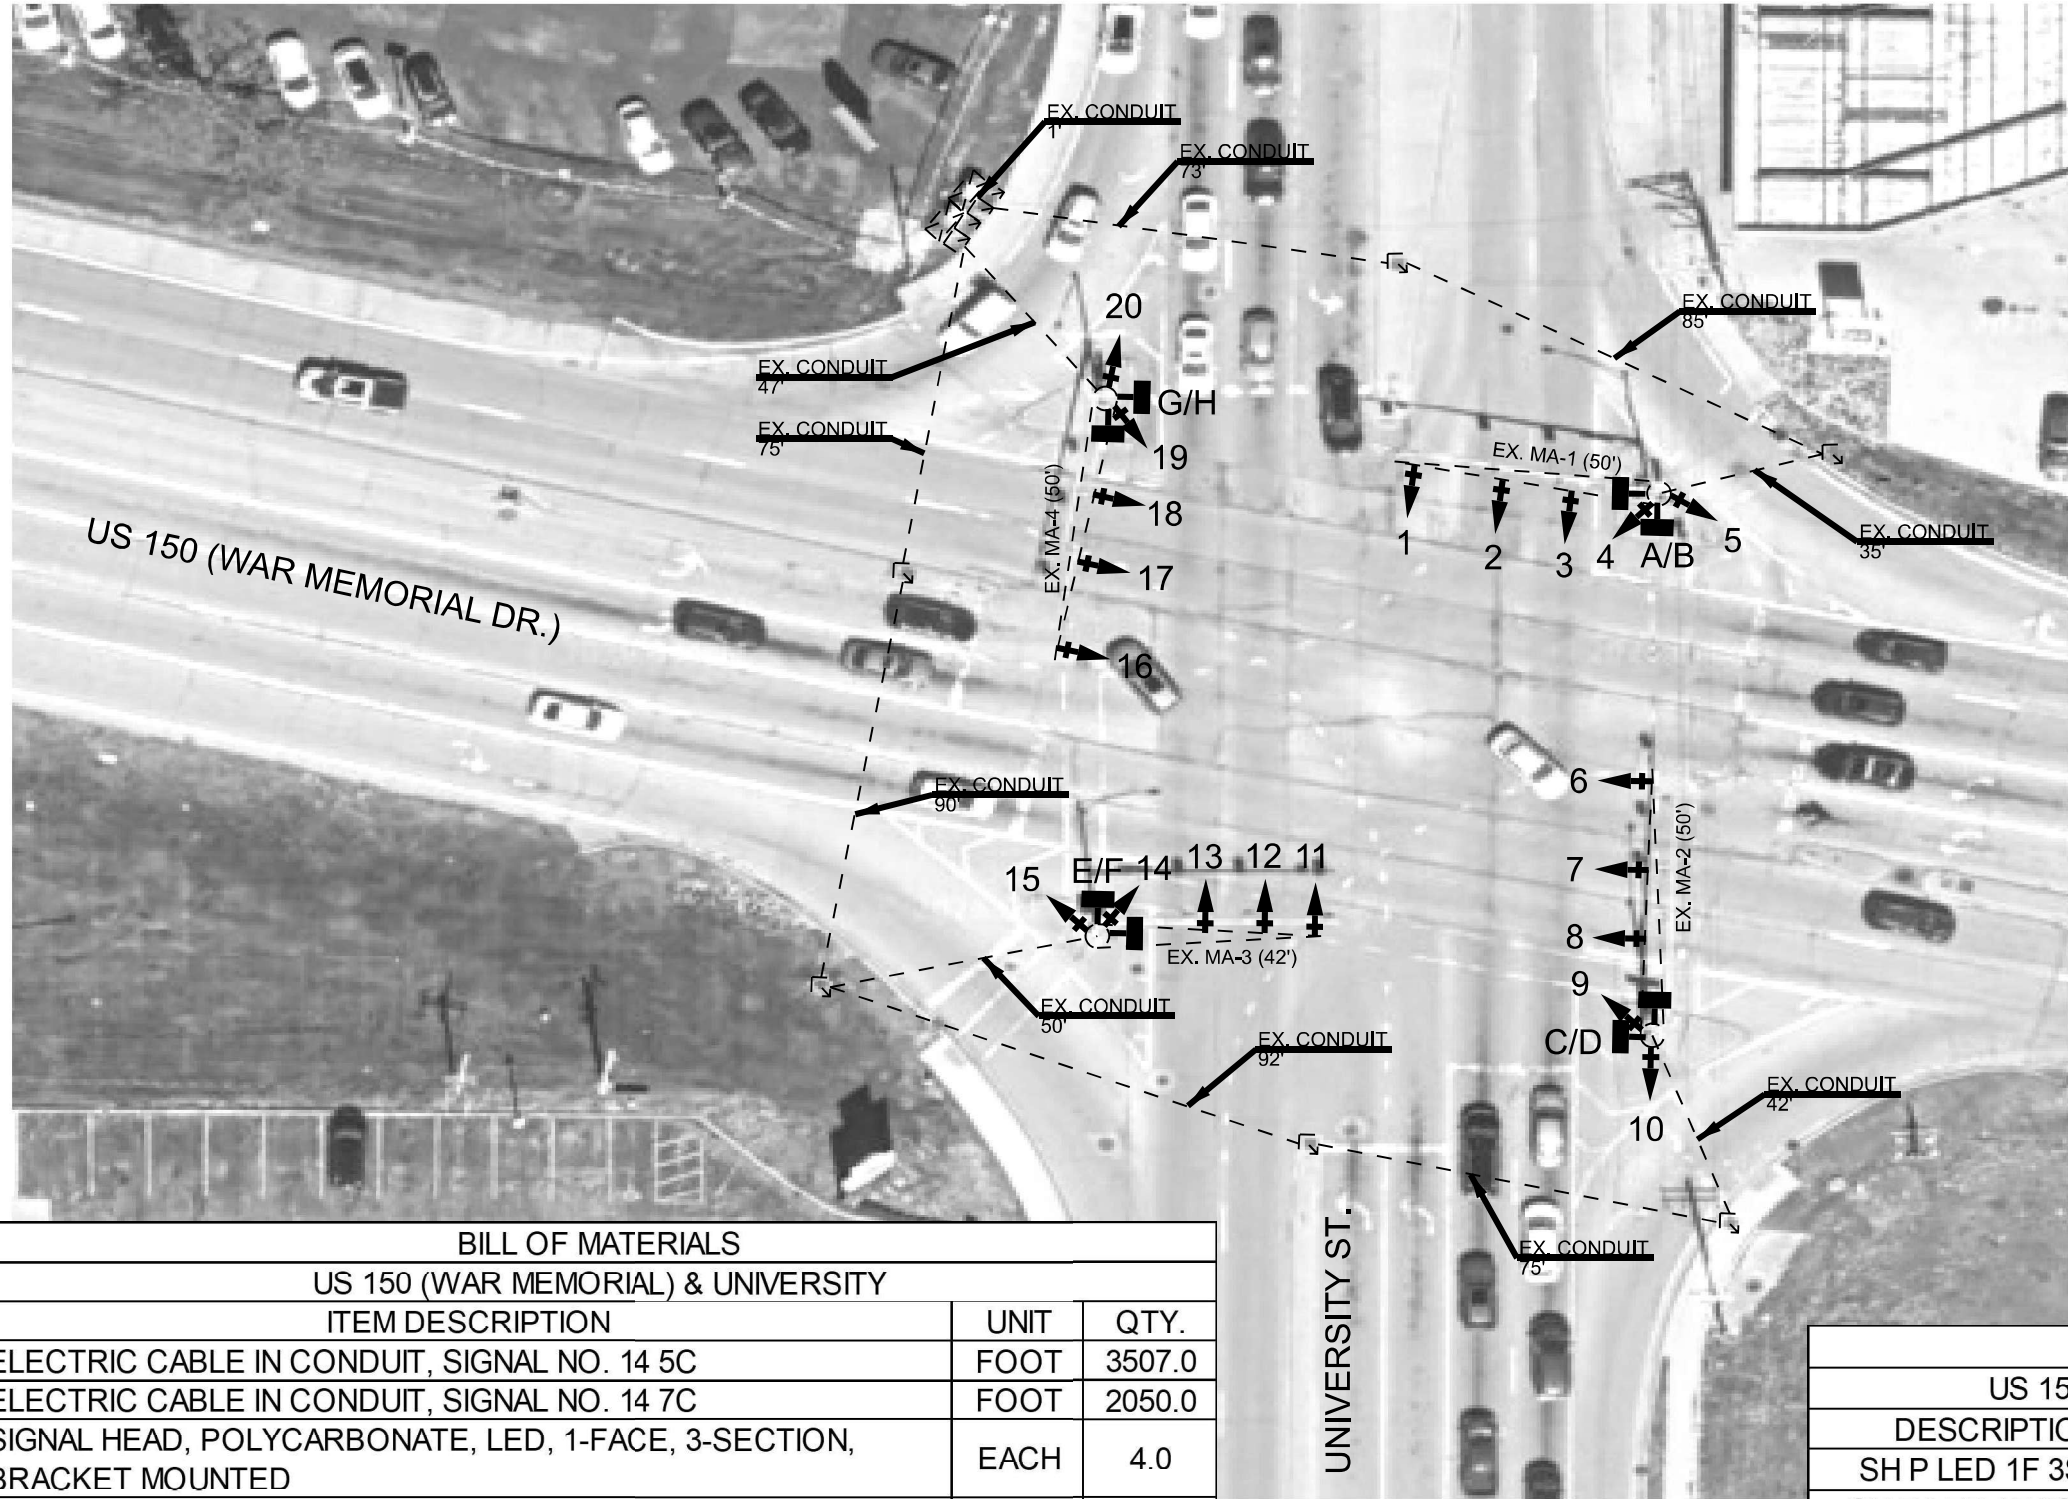

REMOVAL SCHEDULE	
US 150 (WAR MEMORIAL) & UNIVERSITY	
THE CONTRACTOR SHALL REMOVE THE FOLLOWING ITEMS OFF OF THE RIGHT-OF-WAY:	
DESCRIPTION	QTY
SH P LED 1F 3S BM	4
SH P LED 1F 3S MAM	12
SH P LED 1F 5S BM	4
PED SH P LED 2F BM CT	4
TS BACKPLATE	12
ELECTRIC CABLE (NOT USED IN PROPOSED PLANS)	ALL
THE COST OF THIS WORK WILL NOT BE PAID FOR SEPERATELY, BUT SHALL BE INCLUDED IN THE BID PRICE OF THE PROPOSED ITEMS	

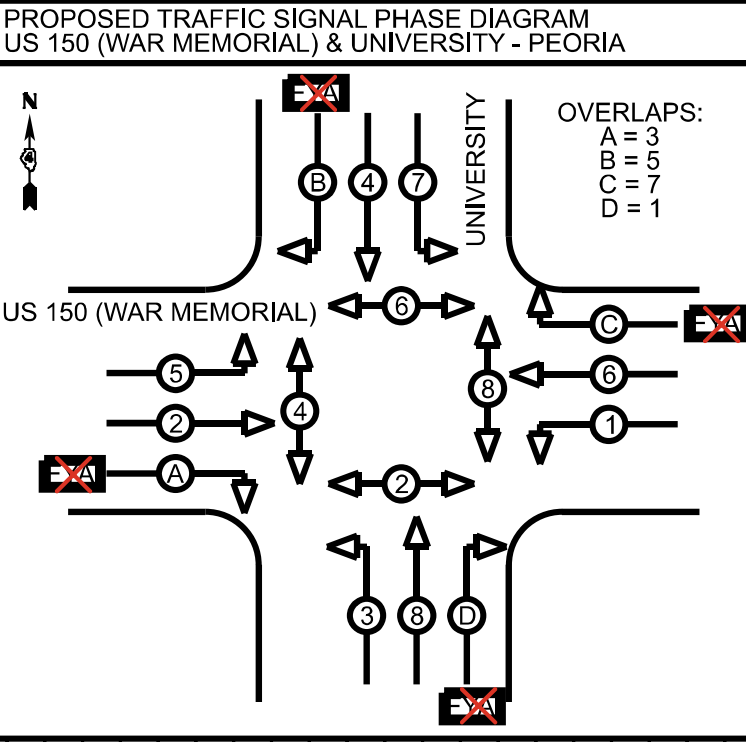

BILL OF MATERIALS		
US 150 (WAR MEMORIAL) & UNIVERSITY		
ITEM DESCRIPTION	UNIT	QTY.
ELECTRIC CABLE IN CONDUIT, SIGNAL NO. 14 5C	FOOT	3507.0
ELECTRIC CABLE IN CONDUIT, SIGNAL NO. 14 7C	FOOT	2050.0
SIGNAL HEAD, POLYCARBONATE, LED, 1-FACE, 3-SECTION, BRACKET MOUNTED	EACH	4.0
SIGNAL HEAD, POLYCARBONATE, LED, 1-FACE, 3-SECTION, MAST ARM MOUNTED	EACH	12.0
SIGNAL HEAD, POLYCARBONATE, LED, 1-FACE, 4-SECTION, BRACKET MOUNTED	EACH	4.0
PEDESTRIAN SIGNAL HEAD, POLYCARBONATE, LED, 2-FACE, BRACKET MOUNTED WITH COUNT DOWN TIMER	EACH	4.0
TRAFFIC SIGNAL BACKPLATE	EACH	20.0
MODIFY EXISTING CONTROLLER AND CABINET	EACH	1.0

TRAFFIC SIGNALS LEGEND	
	EX. LUMINAIRE
	EX. TRAFFIC SIGNAL CABINET
	EX. HANDHOLE
	EX. DOUBLE HANDHOLE
	EX. TRAFFIC SIGNAL MAST ARM
	EX. TRAFFIC SIGNAL MAST ARM (COMBINATION)
	EX. TRAFFIC SIGNAL POST
	PROP. TRAFFIC SIGNAL HEAD
	PROP. PEDESTRIAN SIGNAL HEAD
	EX. CONDUIT

SIGNAL HEAD SCHEDULE		
US 150 (WAR MEMORIAL) & UNIVERSITY		
DESCRIPTION	LOCATION	QTY
SH P LED 1F 3S BM	4,9,14,19	4
SH P LED 1F 3S MAM	1,2,3,6,7,8,11,12,13,16,17,18	12
SH P LED 1F 4S BM	5,10,15,20	4
PED SH P LED 2F BM CT	A/B, C/D, E/F, G/H	4
TS BACKPLATE	1,2,3,4,5,6,7,8,9,10,11,12,13,14,15,16,17,18,19,20	20

NOT TO SCALE

MODEL: Default
FILE NAME: c:\pwworkspace\hanson\1\00936664\Sigsale Complete.dgn

USER NAME = trevor.hanson	DESIGNED -	REVISED -
	DRAWN -	REVISED -
	CHECKED -	REVISED -
PLOT DATE = 1/7/2025	DATE -	REVISED -

STATE OF ILLINOIS
DEPARTMENT OF TRANSPORTATION

PROPOSED TRAFFIC SIGNAL IMPROVEMENTS
US 150 (WAR MEMORIAL) & UNIVERSITY - PEORIA

SCALE: SHEET OF SHEETS STA. TO STA.

F.A.P. RTE.	SECTION	COUNTY	TOTAL SHEETS	SHEET NO.
VAR.	D4 TRAFFIC SIGNALS 2026	PEORIA	13	11
CONTRACT NO. 68K85				
ILLINOIS FED. AID PROJECT				