


NOTES:

1. ALL SIGNS REQUIRED WILL BE SUPPLIED TO THE CONTRACTOR BY I.D.O.T.
2. THE CONTRACTOR SHALL FURNISH THE POSTS AND ERECT SIGNS AT THE LOCATIONS SHOWN ON THIS SHEET, AS DIRECTED BY THE R.E./R.T. THE POSTS SHALL REMAIN THE PROPERTY OF THE CONTRACTOR.
3. THE CONTRACTOR SHALL GIVE ILLINOIS DEPARTMENT OF TRANSPORTATION, BUREAU OF OPERATIONS TWO WEEKS NOTICE FOR SIGNS. THE CONTRACTOR SHALL PICK UP THE SIGNS AT THE T.M. BUILDING IN FAIRVIEW HEIGHTS, AND RETURN THEM UPON COMPLETION OF THE CONTRACT. CONTACT JEAN SLAPE, AT (618) 394-2189.
4. THE ABOVE NOTED WORK SHALL BE PAID FOR AT THE CONTRACT UNIT PRICE, LUMP SUM, FOR WIDTH LOAD SIGNING AND NO OTHER COMPENSATION WILL BE ALLOWED.
5. SIGN SPACING WILL BE 400' OR TO FIT FIELD CONDITIONS.
6. THE HEIGHT TO THE BOTTOM OF THE LOWEST SIGN SHALL NOT BE LESS THAN 6'.
7. WIDTH RESTRICTION SIGNING SHALL REFLECT THE MINIMUM CLEAR WIDTH BETWEEN FIXED OBJECTS. POST 15 FT DURING STAGE 1. PRIOR TO TRAFFIC SHIFT FOR STAGE 2, REPLACE SIGNING TO DISPLAY 17 FT.

SIGNS REQUIRED

MAX WIDTH 15 FT 0 IN 1 MILES AHEAD	(2)		(10)
MAX WIDTH 15 FT 0 IN 2.6 MILES AHEAD	(2)		(7)
MAX WIDTH 15 FT 0 IN 4 MILES AHEAD	(6)		(3)

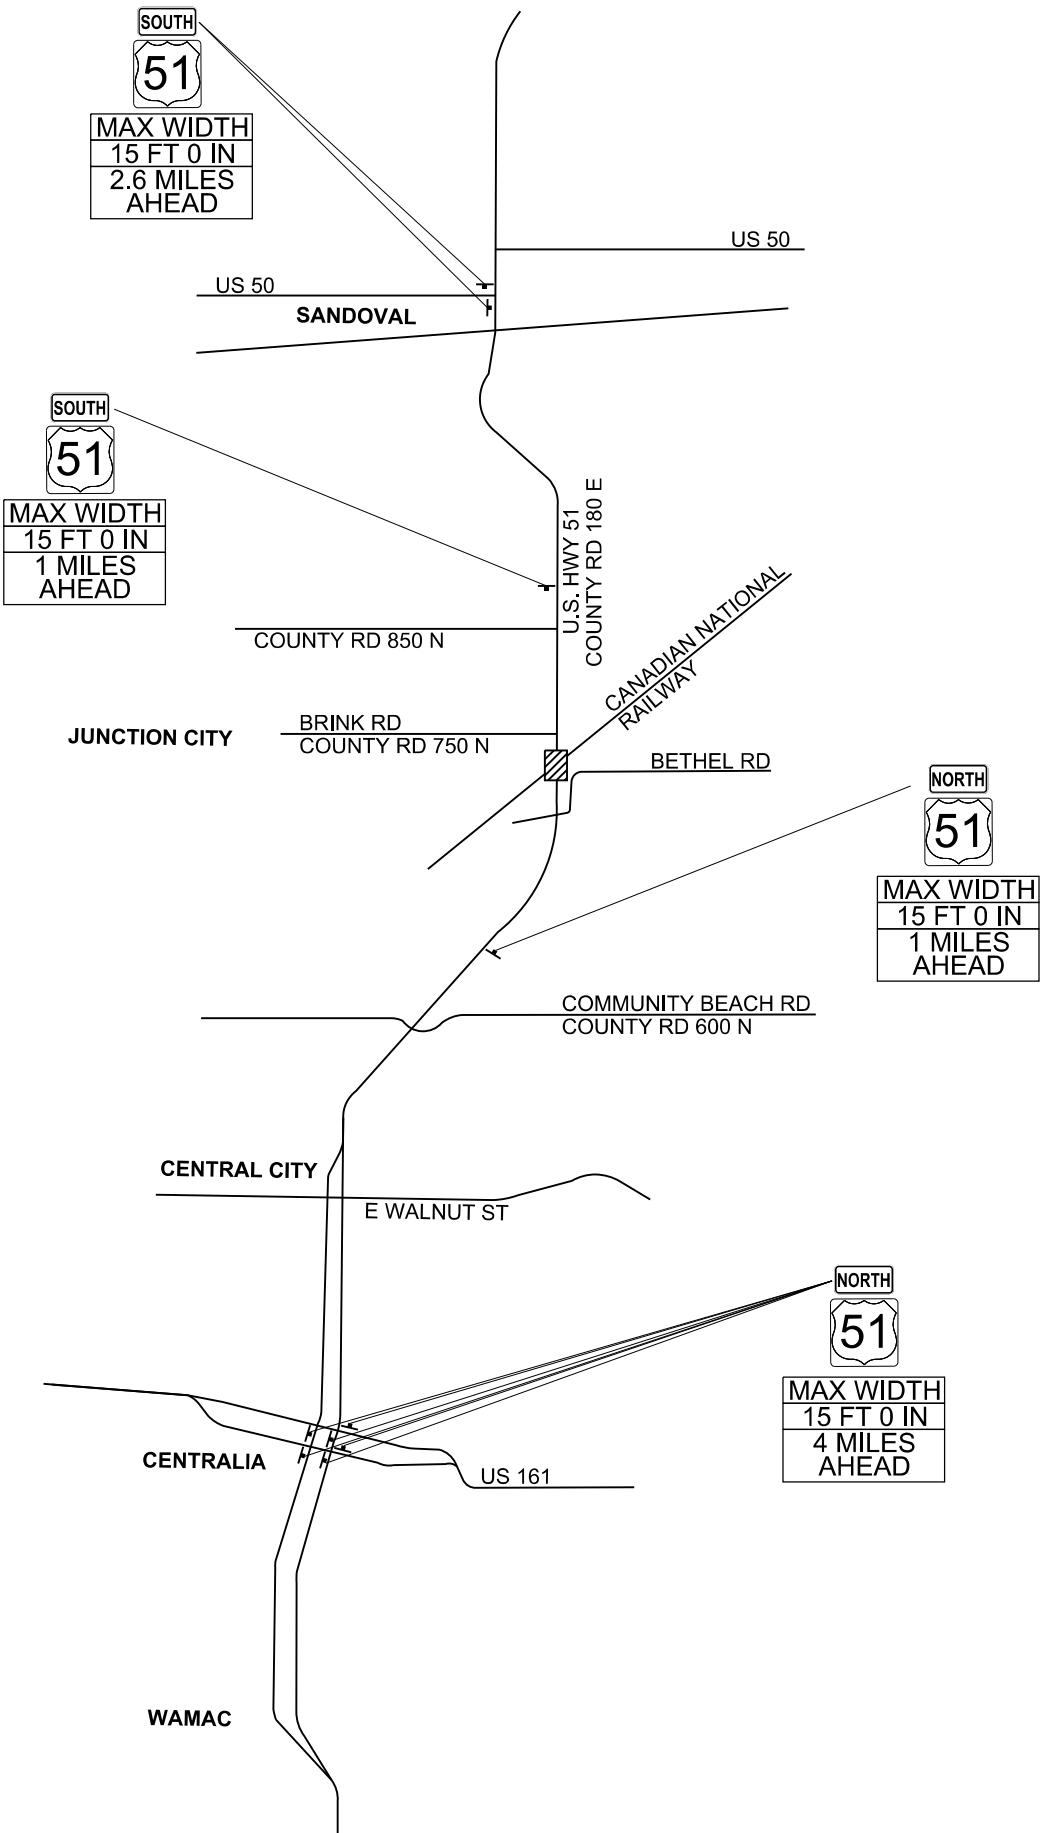

REV. 6-5-26



USER NAME = MariaRuedaRivas
PLOT SCALE = 100,000' / 1 in.
PLOT DATE = 3/6/2026

DESIGNED - AK
DRAWN - MR
CHECKED - PC
DATE - 03/05/26

REVISED -
REVISED -
REVISED -
REVISED -

STATE OF ILLINOIS
DEPARTMENT OF TRANSPORTATION

WIDTH RESTRICTION SIGNING

SCALE: NA SHEET 01 OF 01 SHEETS STA. TO STA.

F.A.P. RTE.	SECTION	COUNTY	TOTAL SHEETS	SHEET NO.
322	29-2 (BDR,BRR,BJR)	MARION	24	14
CONTRACT NO. 76U77				
ILLINOIS FED. AID PROJECT				