

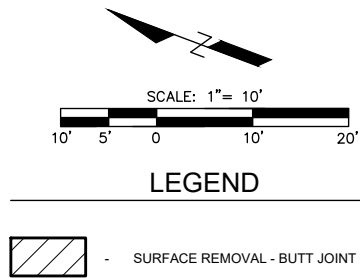


I:\Projects\2023\23-1035.000 North Albv Street Overlay\20 Design\CADD\Sheets\23-1035 INTERSECTIONS.dwg, Plotted on: 5/26/2026 3:52 PM

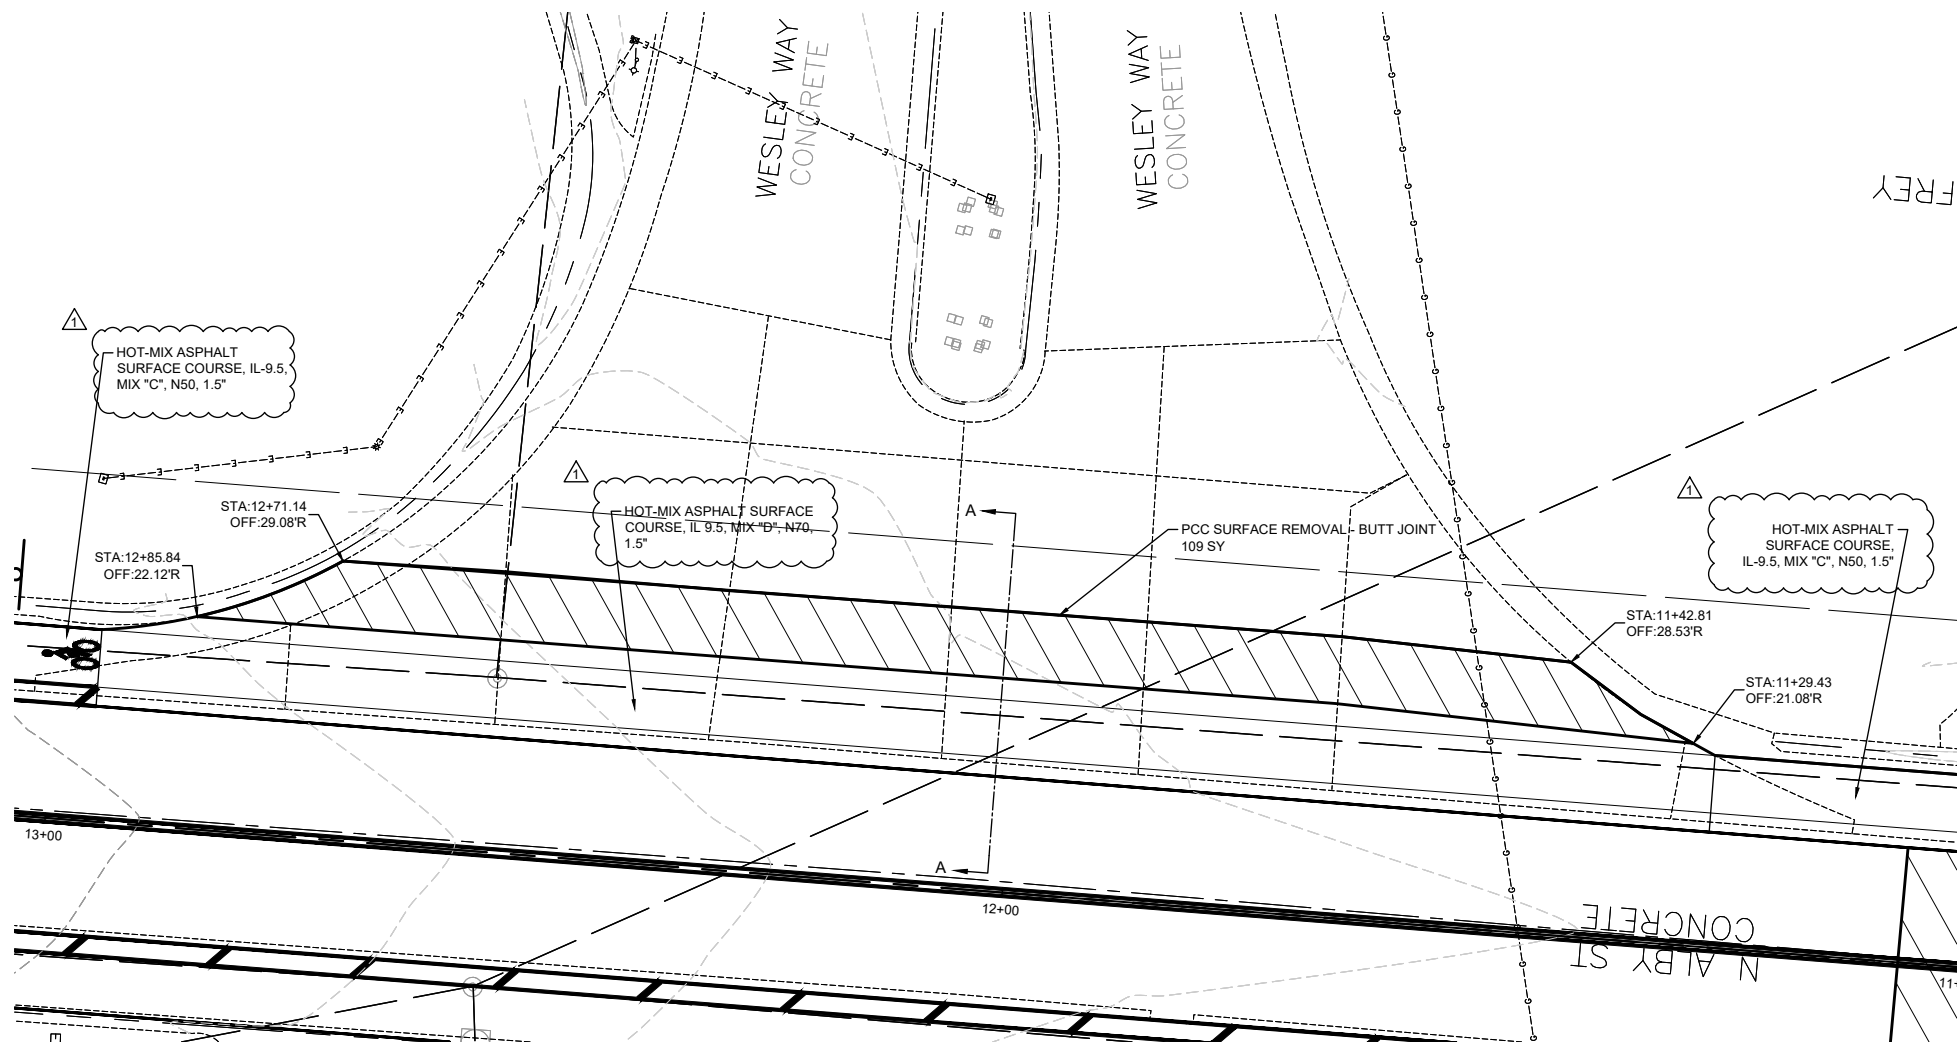

 - SURFACE REMOVAL - BUTT JOINT

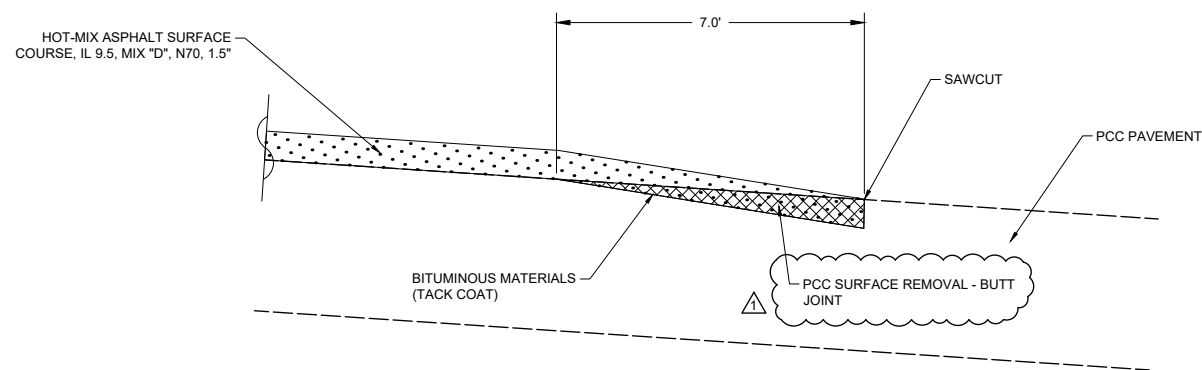

SECTION A-A
N.T.S



GONZALEZ COMPANIES, LLC
525 WEST MAIN STREET
BELLEVILLE, IL 62220
PHONE (618-222-2221)
www.gonzalezcos.com
ILLINOIS PROFESSIONAL DESIGN FIRM 184.004564


DESIGNED	— JK
DRAWN	— TV
CHECKED	— TS
DATE	— 5/26/2026

REVISED	—  - 5/26/2026
REVISED	—
REVISED	—
REVISED	—

STATE OF ILLINOIS
DEPARTMENT OF TRANSPORTATION



INTERSECTION DETAIL -
WESLEY WAY

ROUTE	SECTION	COUNTY	TOTAL SHEETS	SHEET NO.
FAU 8988	23-00036-00-RS	MADISON	33	26
CONTRACT NO. 97884				

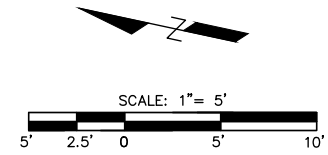

LEGEND

 - SURFACE REMOVAL - BUTT JOINT

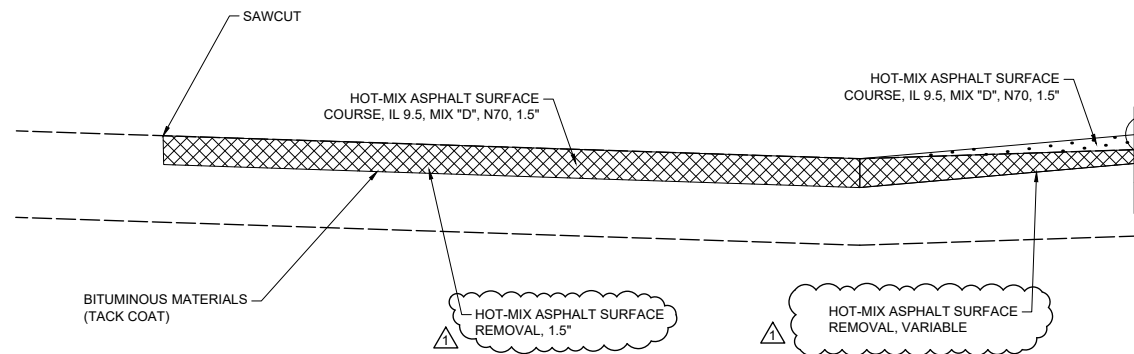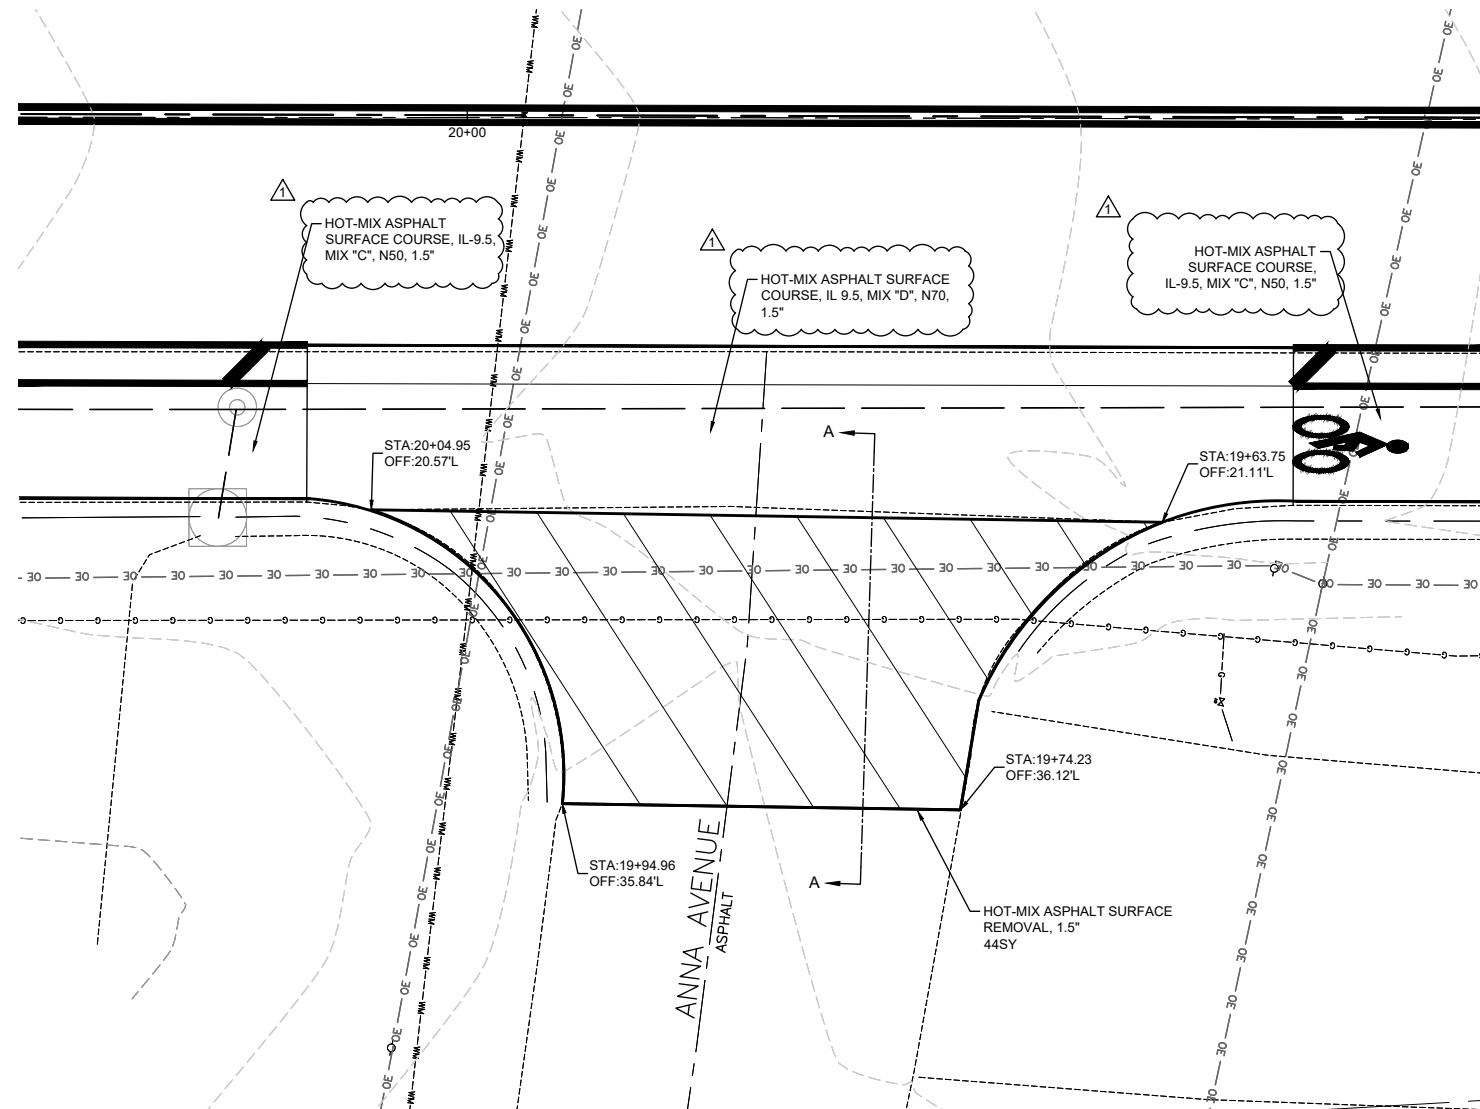

SECTION A-A

N.T.S

I:\Projects\2023\23-1035.000 North Alb. Street Overlay\20 Design\CADD\Sheets\23-1035 INTERSECTIONS.dwg, Plotted on: 5/26/2026 3:52 PM



GONZALEZ COMPANIES, LLC


525 WEST MAIN STREET
BELLEVILLE, IL 62220
PHONE (618-222-2221)
www.gonzalezcos.com
ILLINOIS PROFESSIONAL DESIGN FIRM 184.004564

DESIGNED	JK	REVISED	 - 5/26/2026
DRAWN	TV	REVISED	—
CHECKED	TS	REVISED	—
DATE	5/26/2026	REVISED	—

STATE OF ILLINOIS
DEPARTMENT OF TRANSPORTATION



INTERSECTION DETAIL -
ANNA AVENUE

ROUTE	SECTION	COUNTY	TOTAL SHEETS	SHEET NO.
FAU 8988	23-00036-00-RS	MADISON	33	27
CONTRACT NO. 97884				

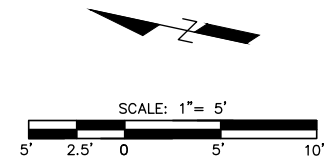

LEGEND

 - SURFACE REMOVAL - BUTT JOINT

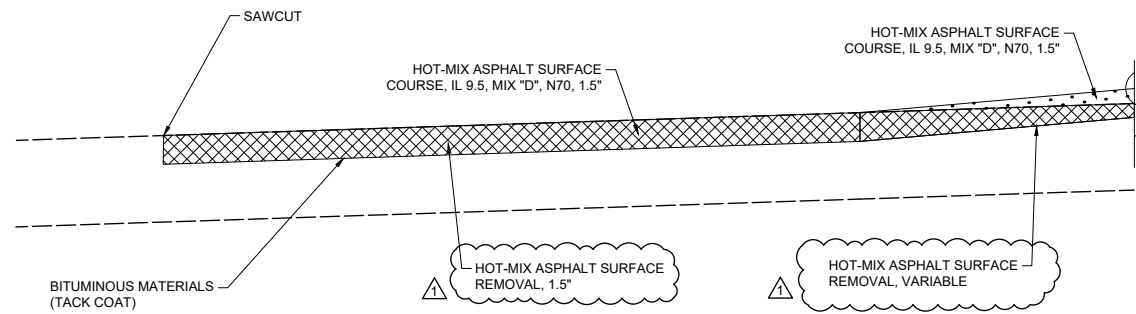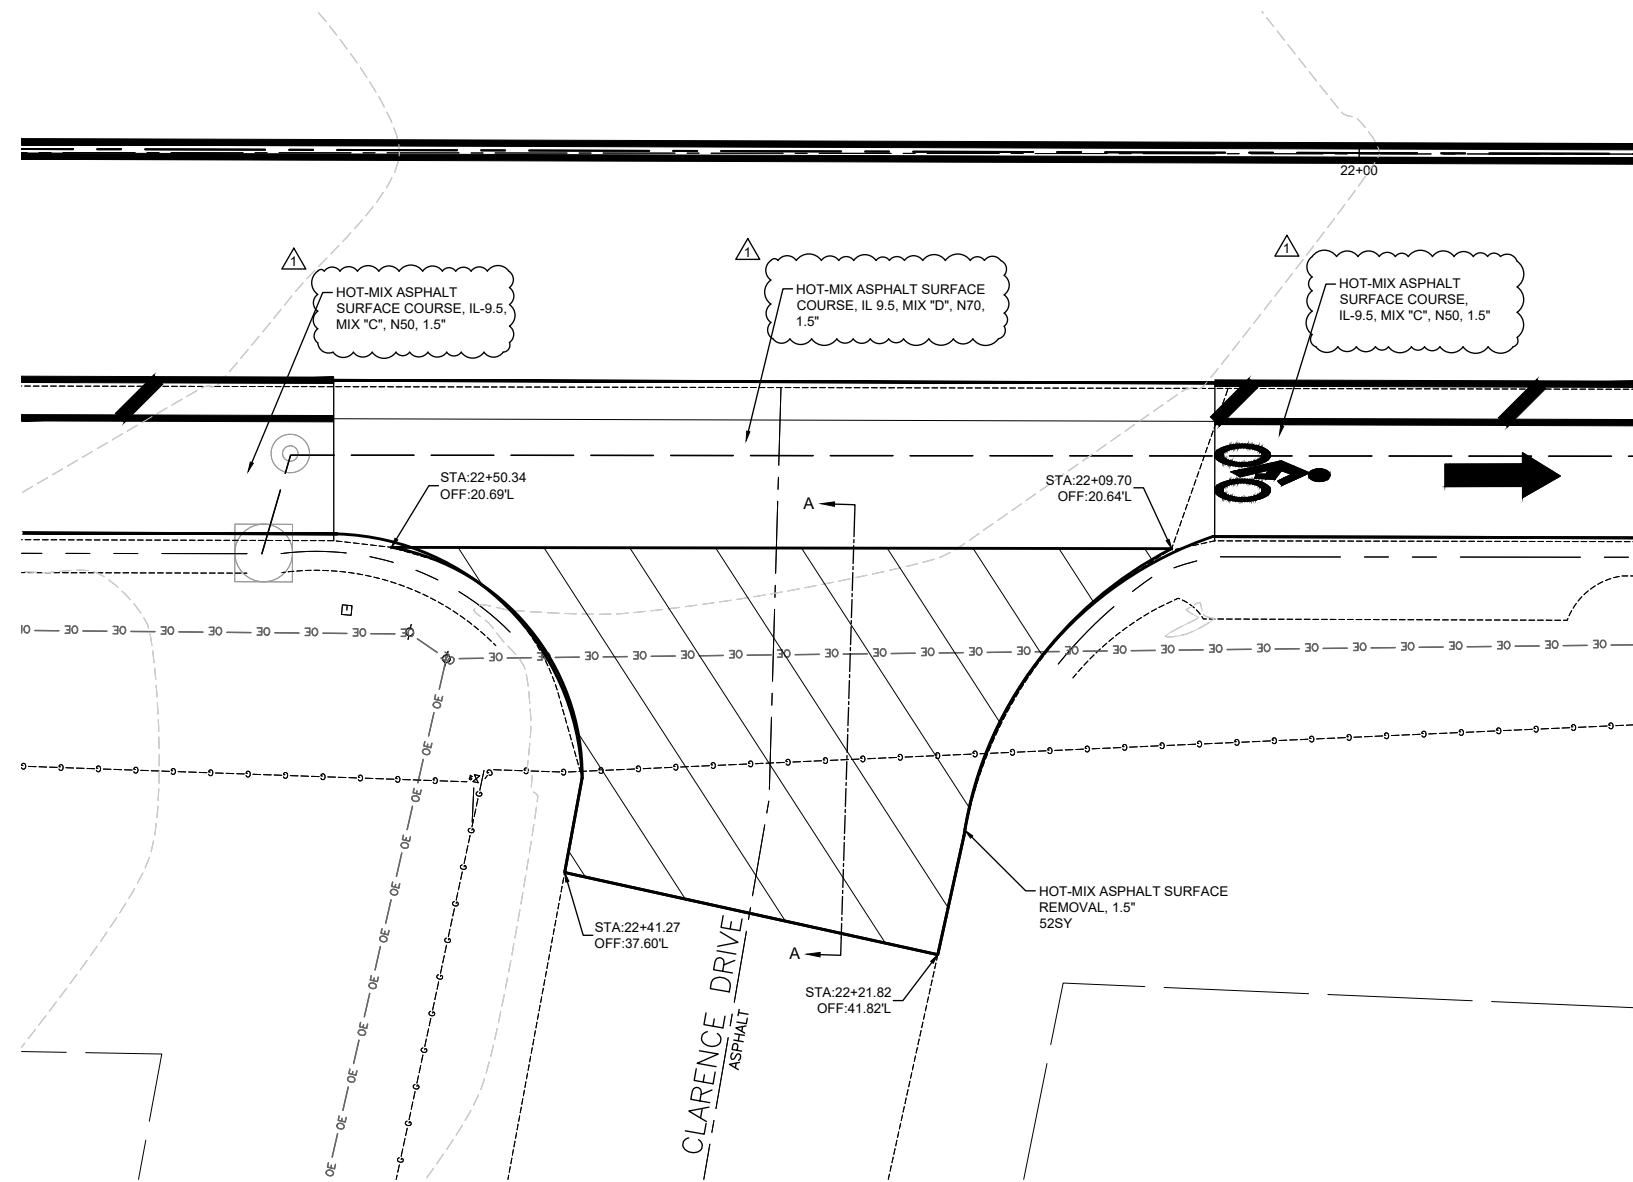

SECTION A-A
N.T.S

I:\Projects\2023\23-1035.000 North Abby Street Overlay\20 Design\CADD\Sheets\23-1035 INTERSECTIONS.dwg, Plotted on: 5/26/2026 3:52 PM



GONZALEZ COMPANIES, LLC

525 WEST MAIN STREET
BELLEVILLE, IL 62220
PHONE (618-222-2221)
www.gonzalezcos.com
ILLINOIS PROFESSIONAL DESIGN FIRM 184.004564




DESIGNED	JK	REVISED	 - 5/26/2026
DRAWN	TV	REVISED	—
CHECKED	TS	REVISED	—
DATE	5/26/2026	REVISED	—

STATE OF ILLINOIS
DEPARTMENT OF TRANSPORTATION

INTERSECTION DETAIL -
CLARENCE DRIVE

ROUTE	SECTION	COUNTY	TOTAL SHEETS	SHEET NO.
FAU 8988	23-00036-00-RS	MADISON	33	28
CONTRACT NO. 97884				

I:\Projects\2023\23-1035.000 North Alb. Street Overlay\20 Design\CADD\Sheets\23-1035 INTERSECTIONS.dwg, Plotted on: 5/26/2026 3:53 PM

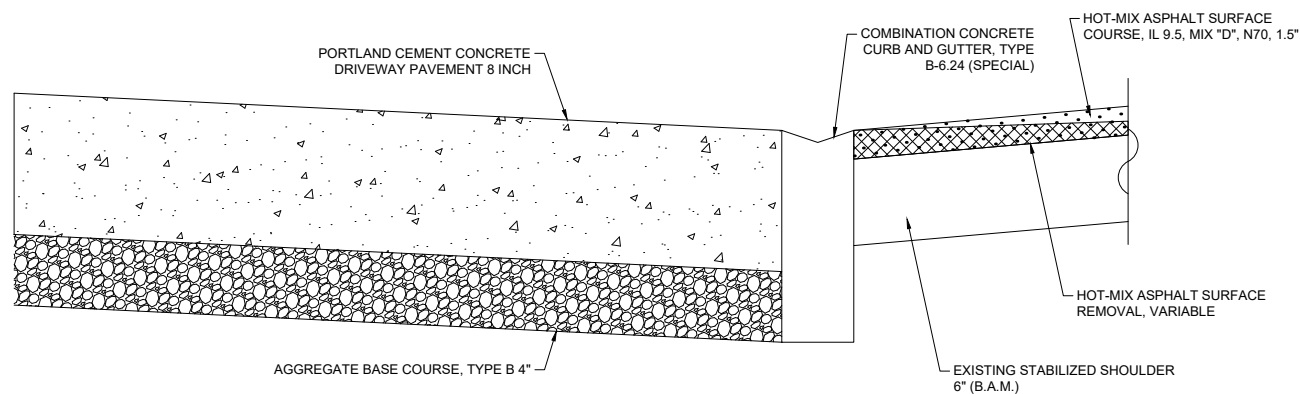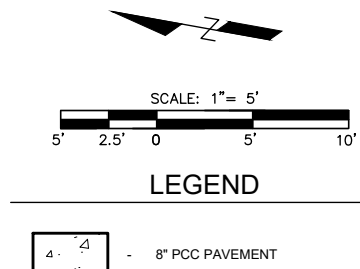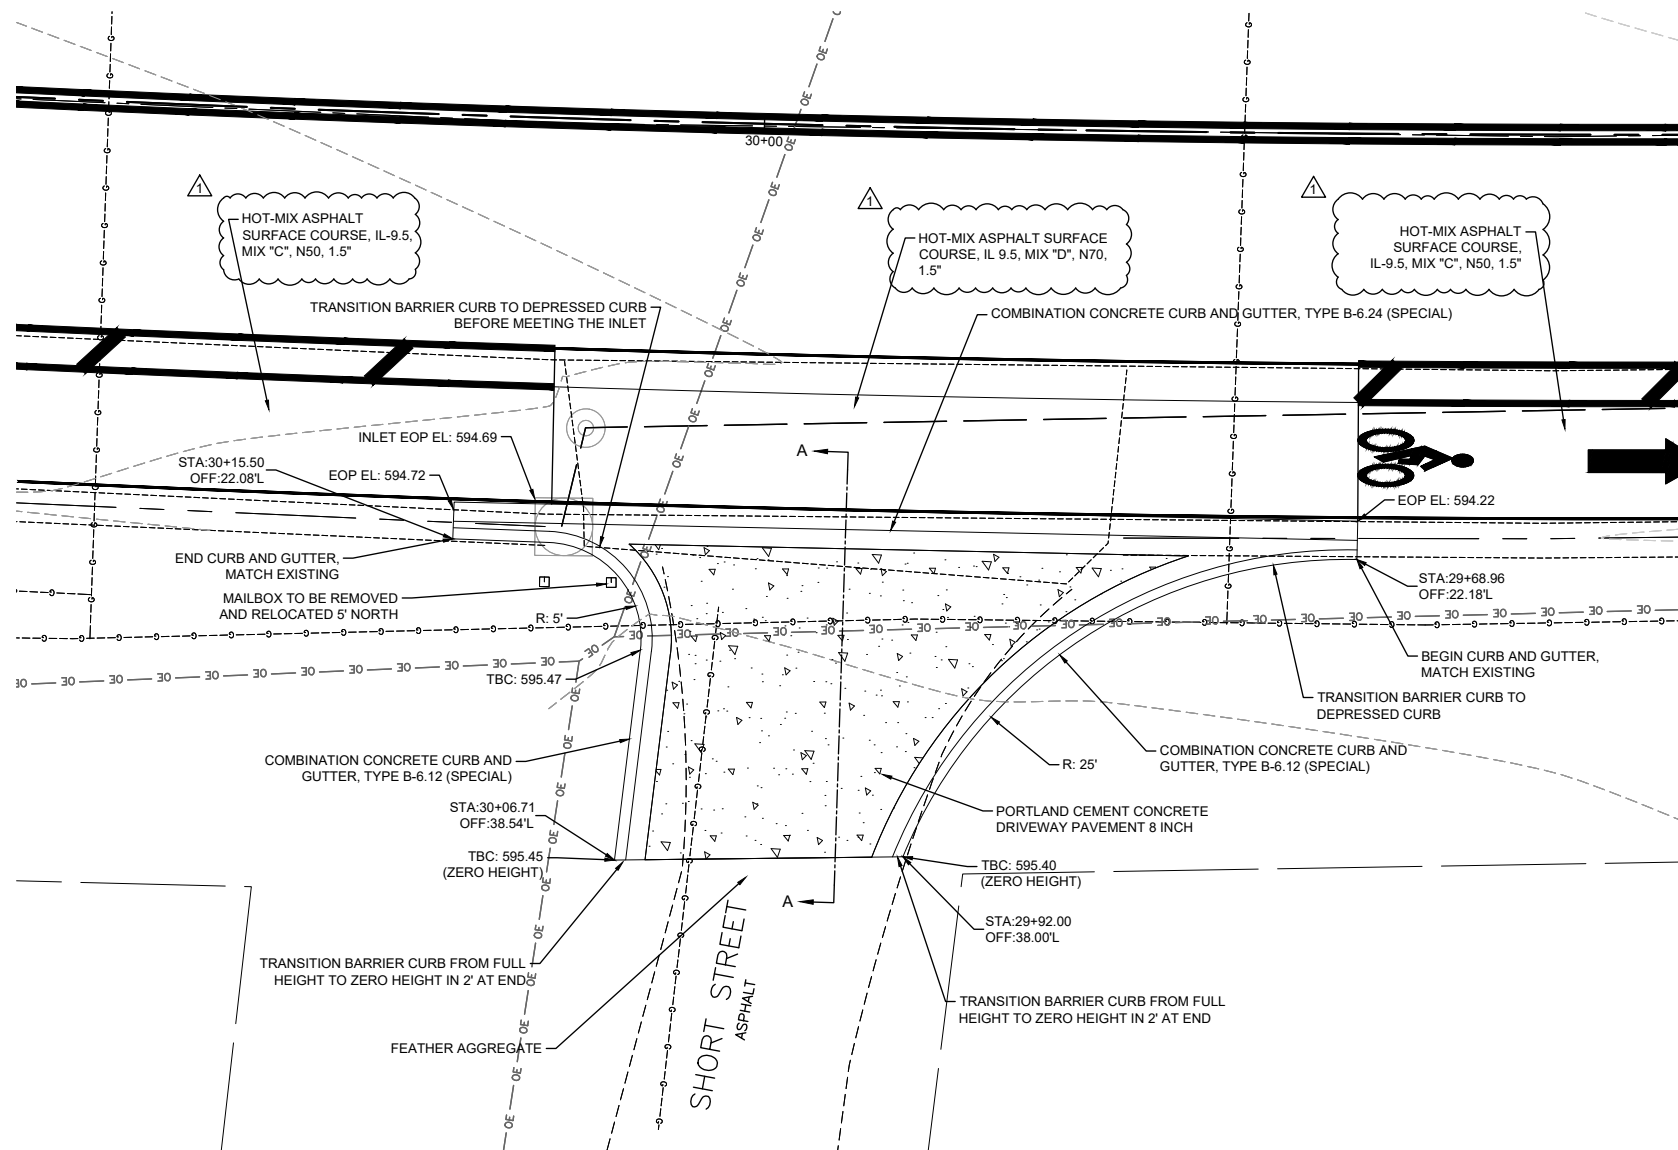

SECTION A-A
N.T.S



GONZALEZ COMPANIES, LLC
525 WEST MAIN STREET
BELLEVILLE, IL 62220
PHONE (618-222-2221)
www.gonzalezcos.com
ILLINOIS PROFESSIONAL DESIGN FIRM 184.004564

DESIGNED	JK	REVISED	5/26/2026
DRAWN	TV	REVISED	
CHECKED	TS	REVISED	
DATE	5/26/2026	REVISED	



DESIGNED	JK	REVISED	5/26/2026
DRAWN	TV	REVISED	
CHECKED	TS	REVISED	
DATE	5/26/2026	REVISED	

STATE OF ILLINOIS
DEPARTMENT OF TRANSPORTATION

INTERSECTION DETAIL -
SHORT STREET

ROUTE	SECTION	COUNTY	TOTAL SHEETS	SHEET NO.
FAU 8988	23-00036-00-RS	MADISON	33	29
CONTRACT NO. 97884				

I:\Projects\2023\23-1035.000 North Abby Street Overlay\20 Design\CADD\Sheets\23-1035 INTERSECTIONS.dwg, Plotted on: 5/26/2026 3:53 PM

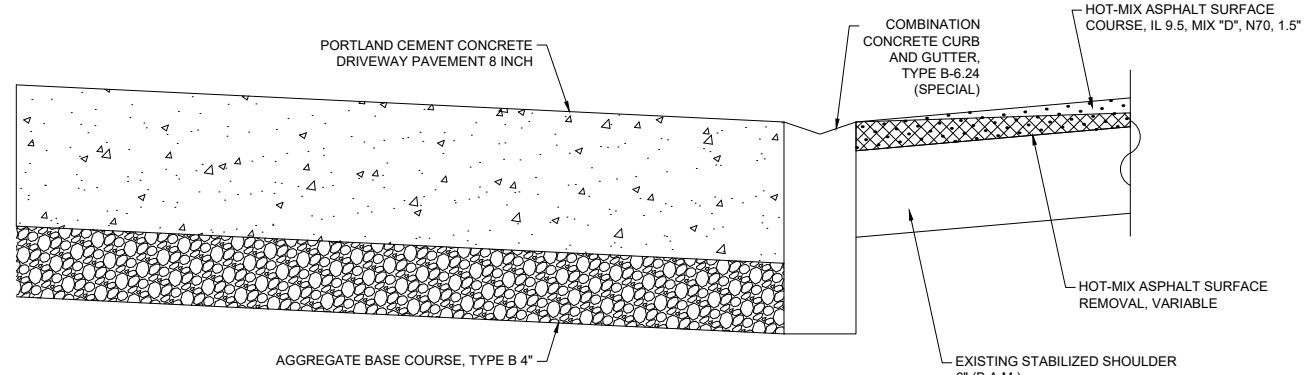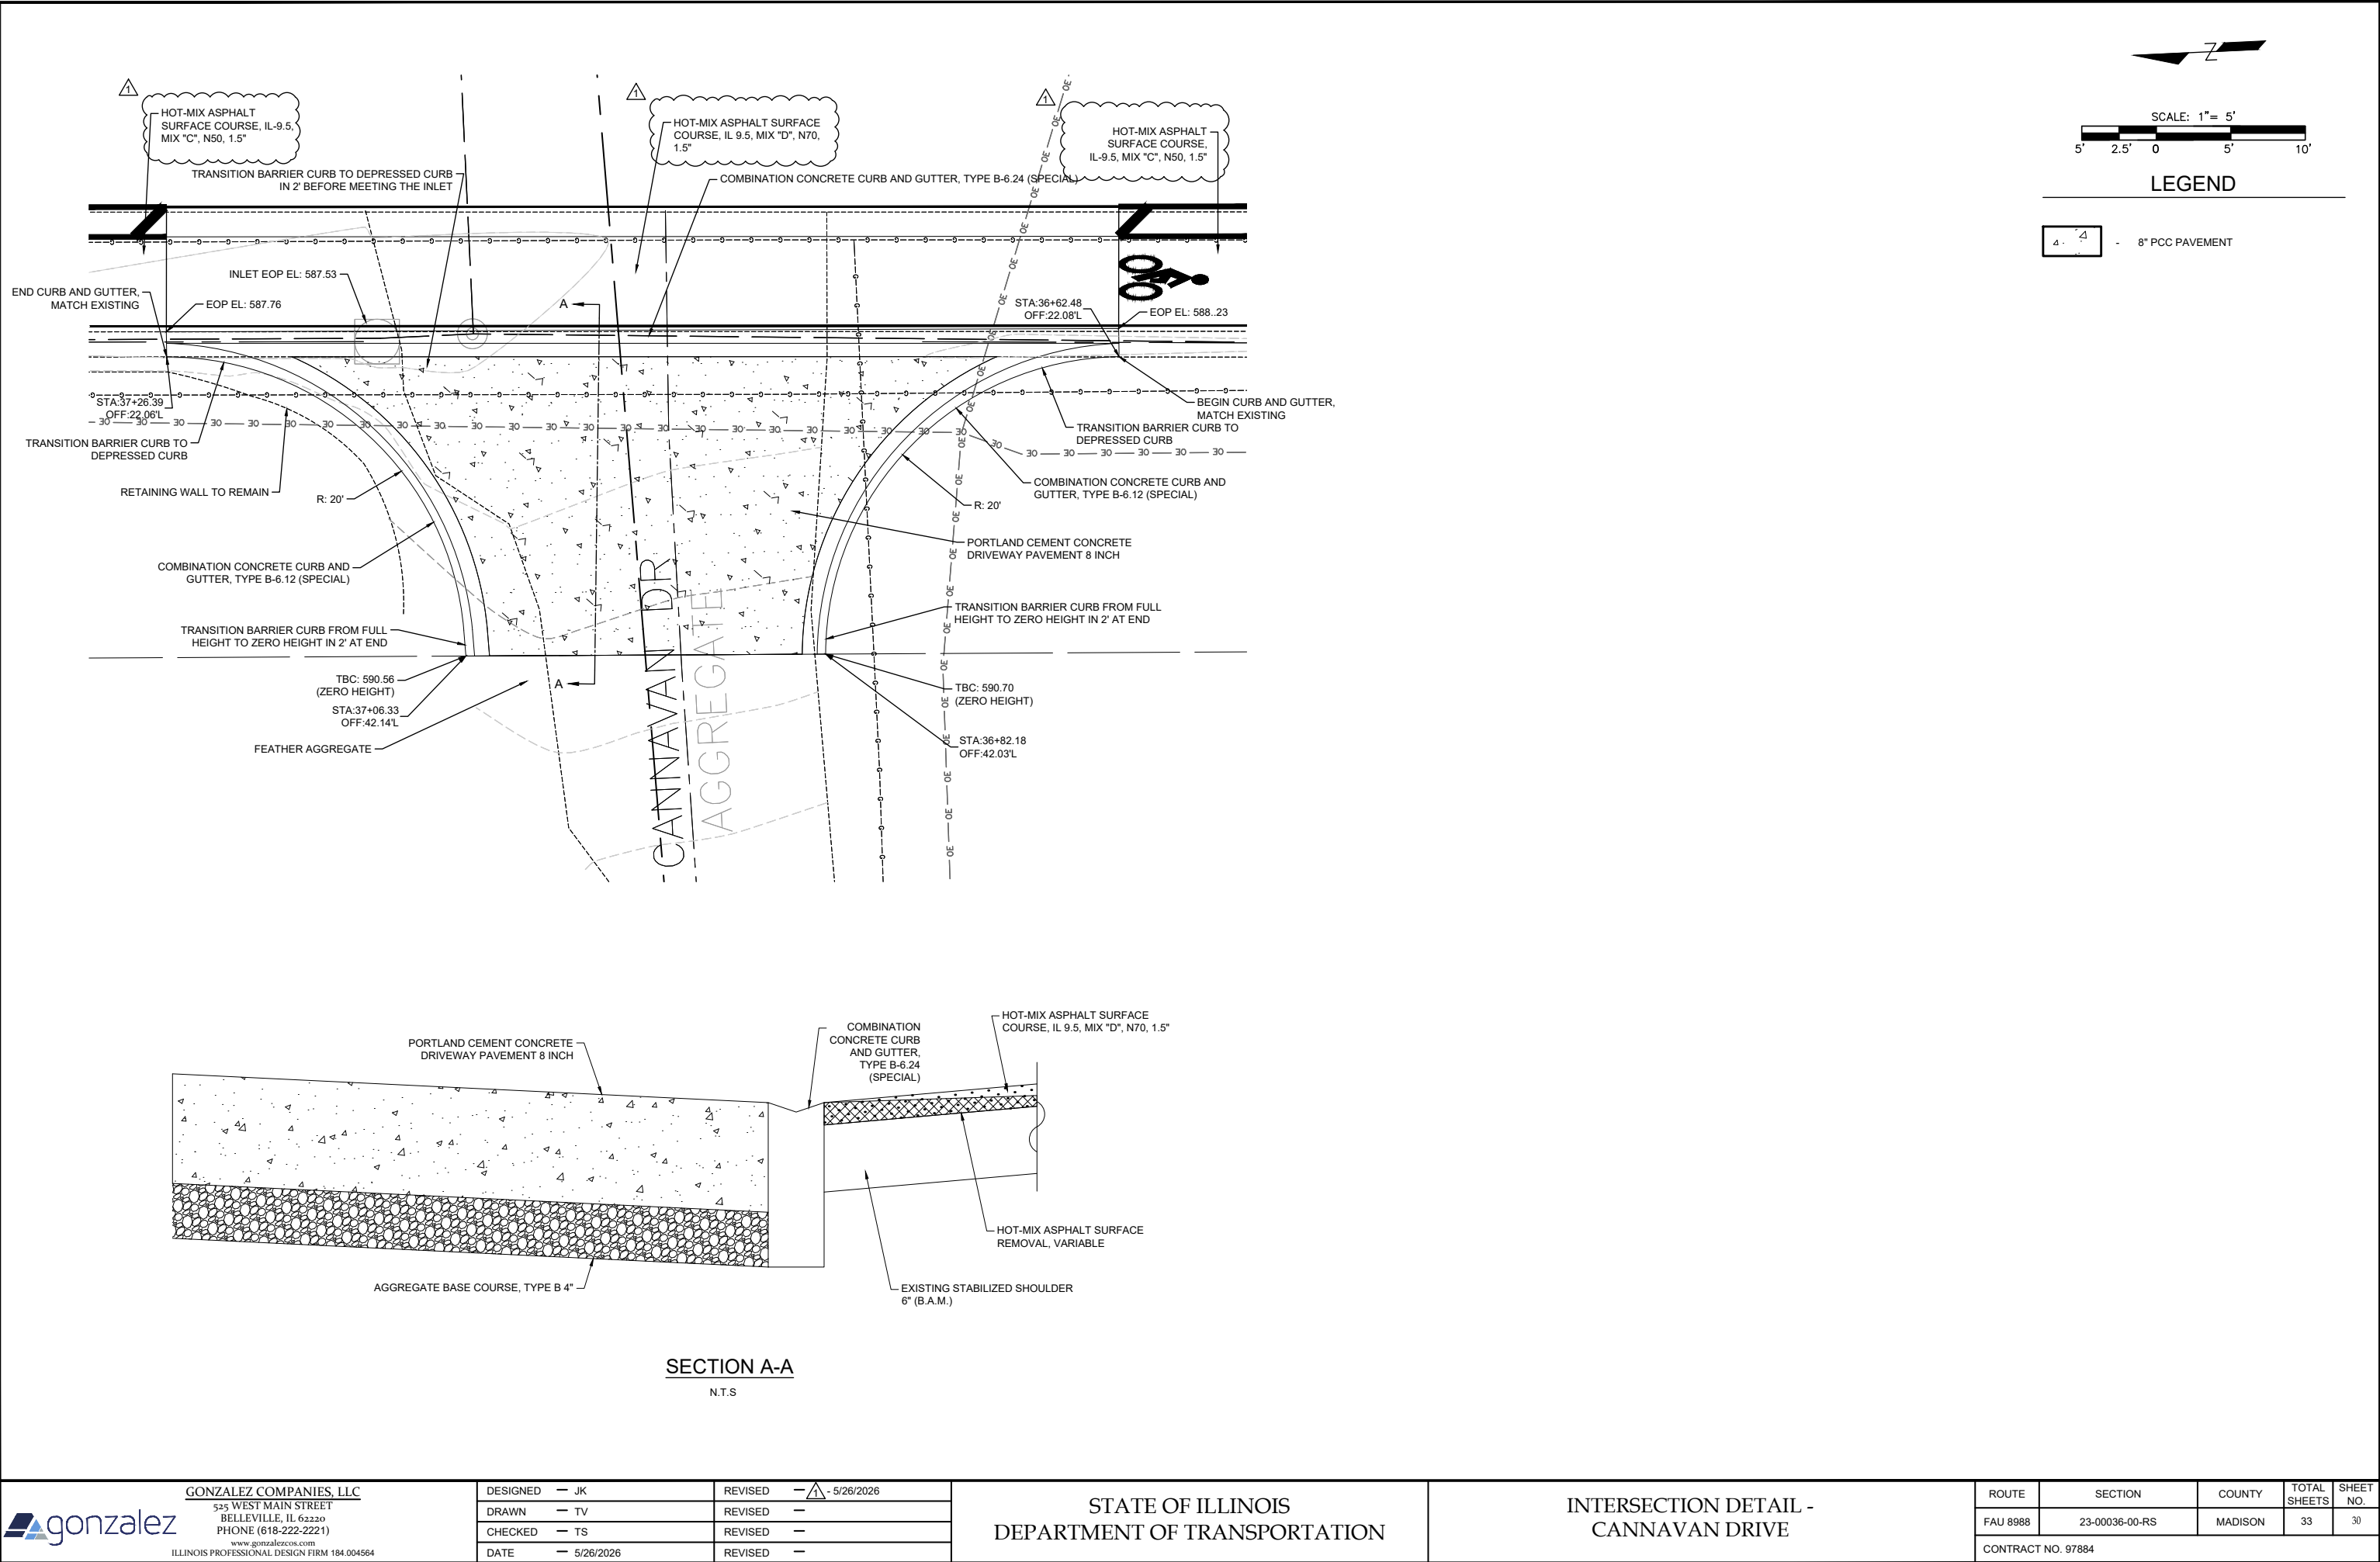




GONZALEZ COMPANIES, LLC
525 WEST MAIN STREET
BELLEVILLE, IL 62220
PHONE (618-222-2221)
www.gonzalezcos.com
ILLINOIS PROFESSIONAL DESIGN FIRM 184.004564

DESIGNED	JK	REVISED	5/26/2026
DRAWN	TV	REVISED	
CHECKED	TS	REVISED	
DATE	5/26/2026	REVISED	


STATE OF ILLINOIS
DEPARTMENT OF TRANSPORTATION

INTERSECTION DETAIL -
CANNAVAN DRIVE

ROUTE	SECTION	COUNTY	TOTAL SHEETS	SHEET NO.
FAU 8988	23-00036-00-RS	MADISON	33	30
CONTRACT NO. 97884				

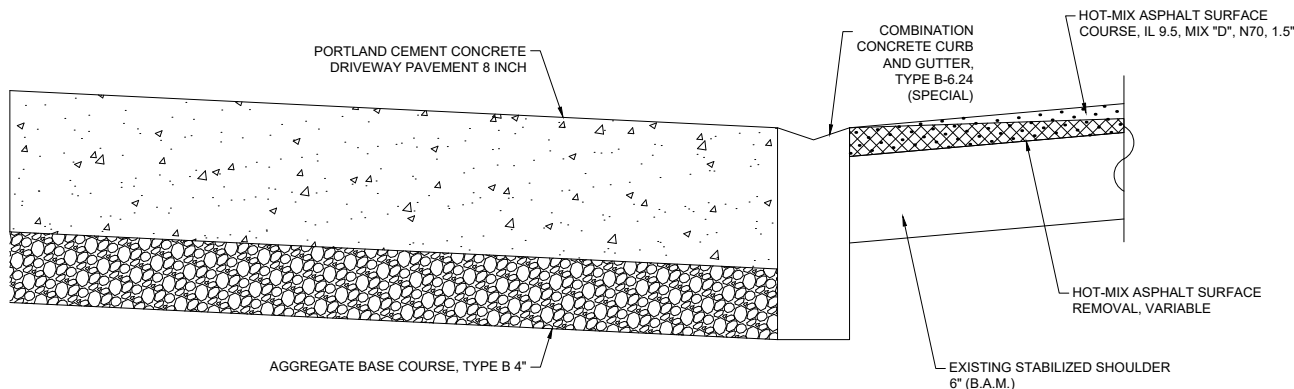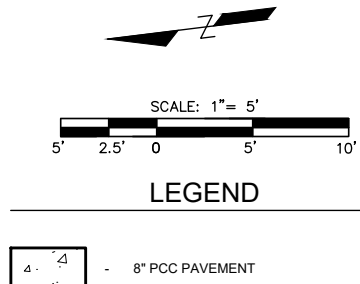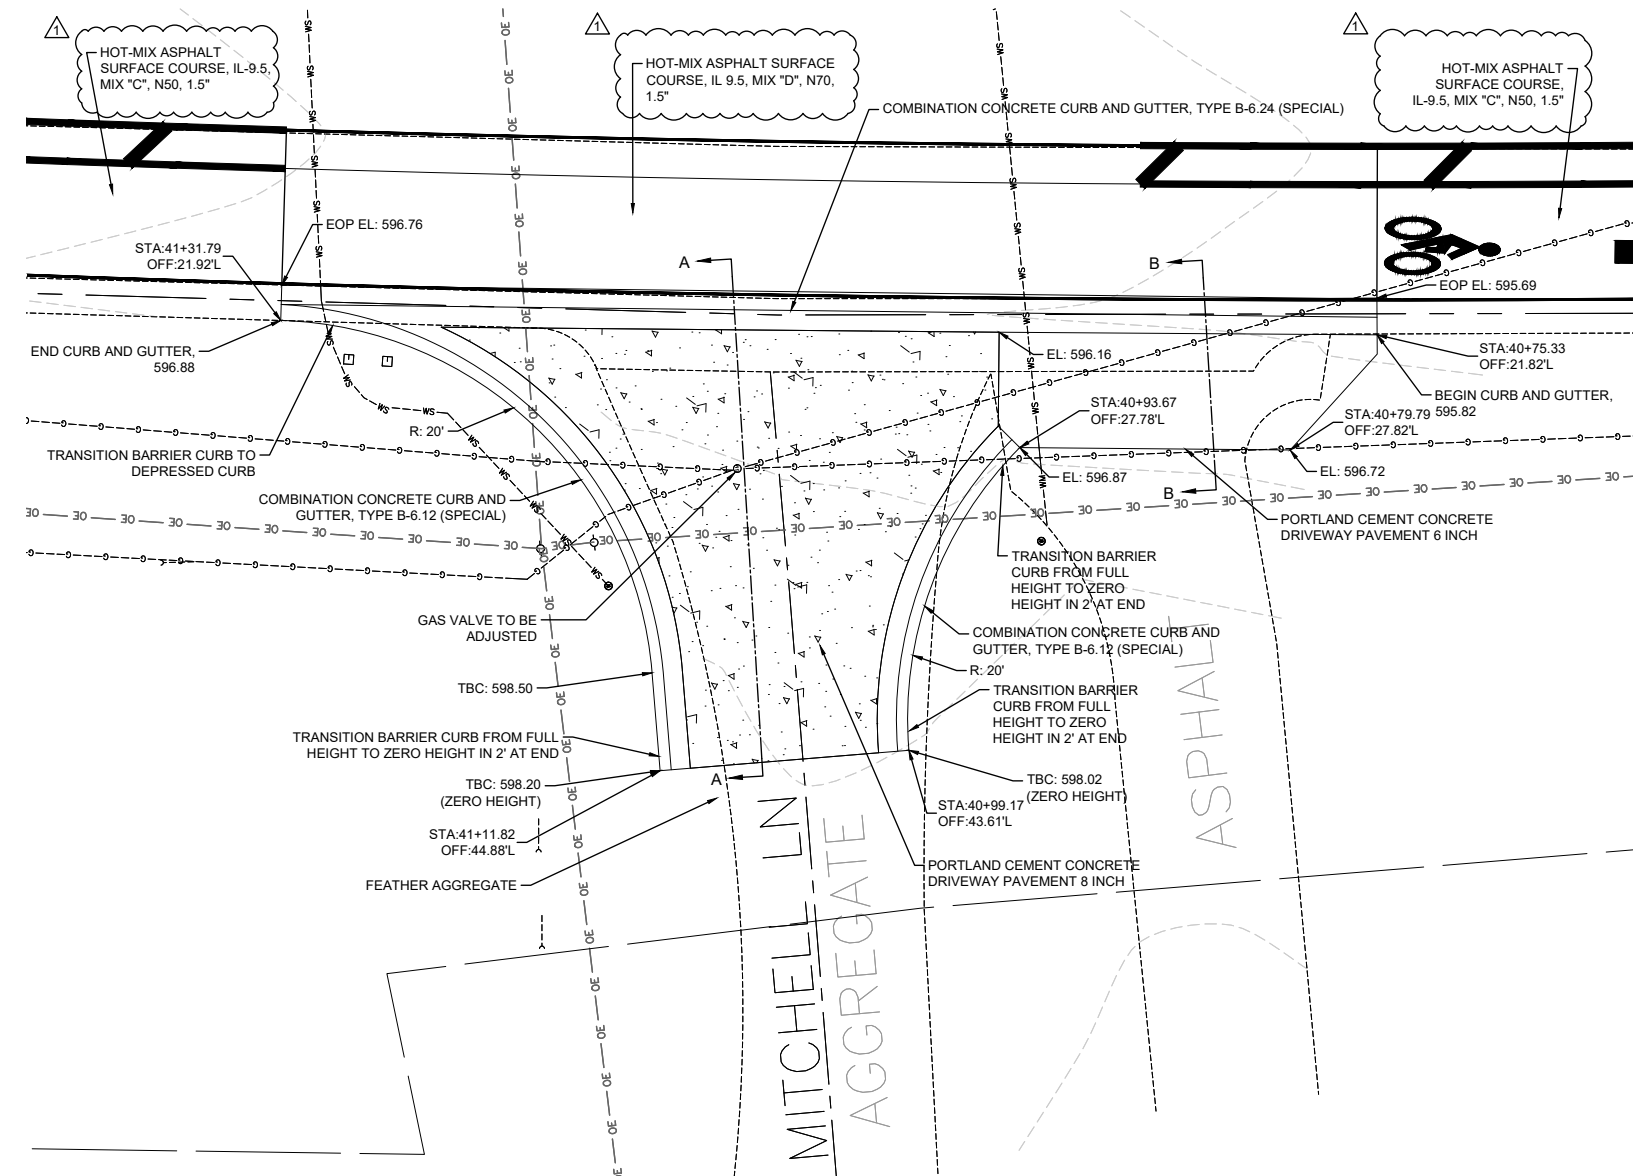

SECTION A-A
N.T.S.

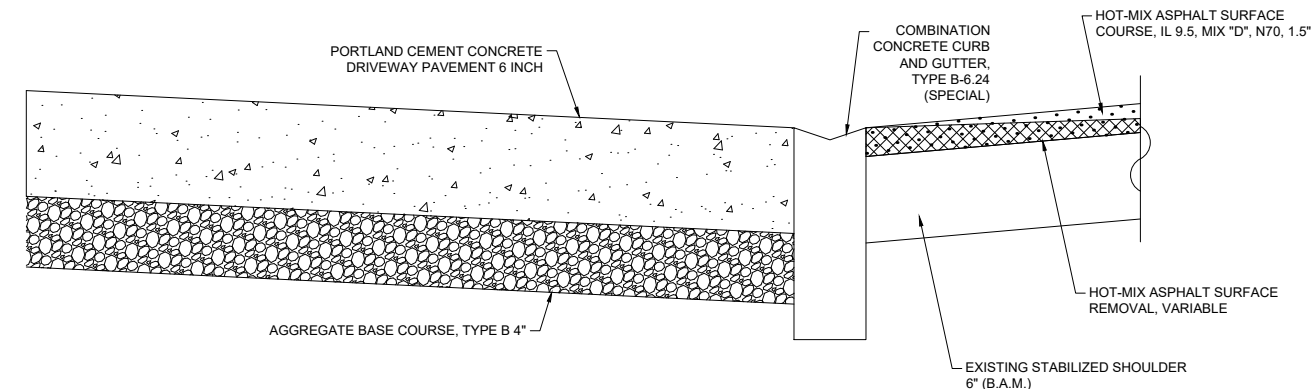

SECTION B-B
N.T.S.

I:\Projects\2023\23-1035.000 North Abby Street Overlay\20 Design\CADD\Sheets\23-1035 INTERSECTIONS.dwg, Plotted on: 5/26/2026 3:53 PM






GONZALEZ COMPANIES, LLC
525 WEST MAIN STREET
BELLEVILLE, IL 62220
PHONE (618-222-2221)
www.gonzalezcos.com
ILLINOIS PROFESSIONAL DESIGN FIRM 184.004564

DESIGNED	JK	REVISED	- 5/26/2026
DRAWN	TV	REVISED	-
CHECKED	TS	REVISED	-
DATE	5/26/2026	REVISED	-

STATE OF ILLINOIS
DEPARTMENT OF TRANSPORTATION

INTERSECTION DETAIL -
MITCHELL LANE

ROUTE	SECTION	COUNTY	TOTAL SHEETS	SHEET NO.
FAU 8988	23-00036-00-RS	MADISON	33	31
CONTRACT NO. 97884				

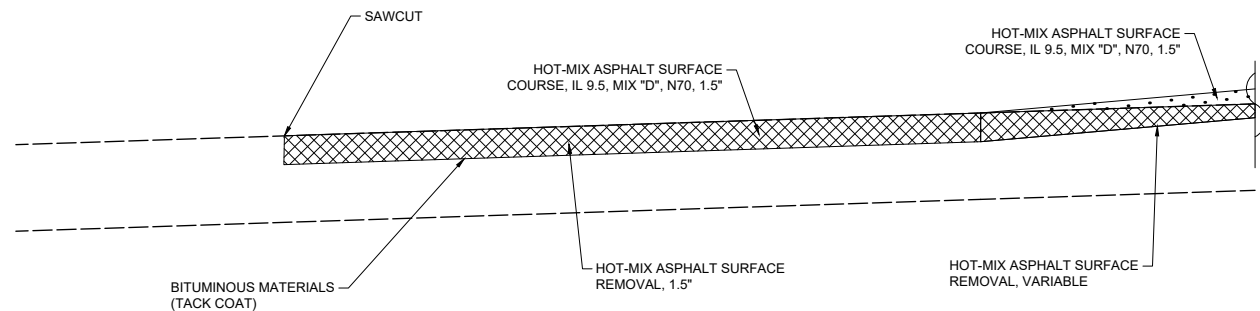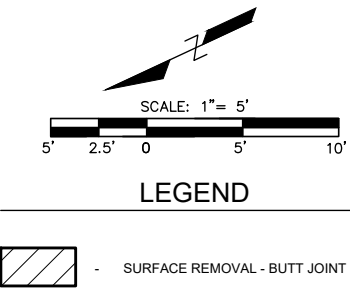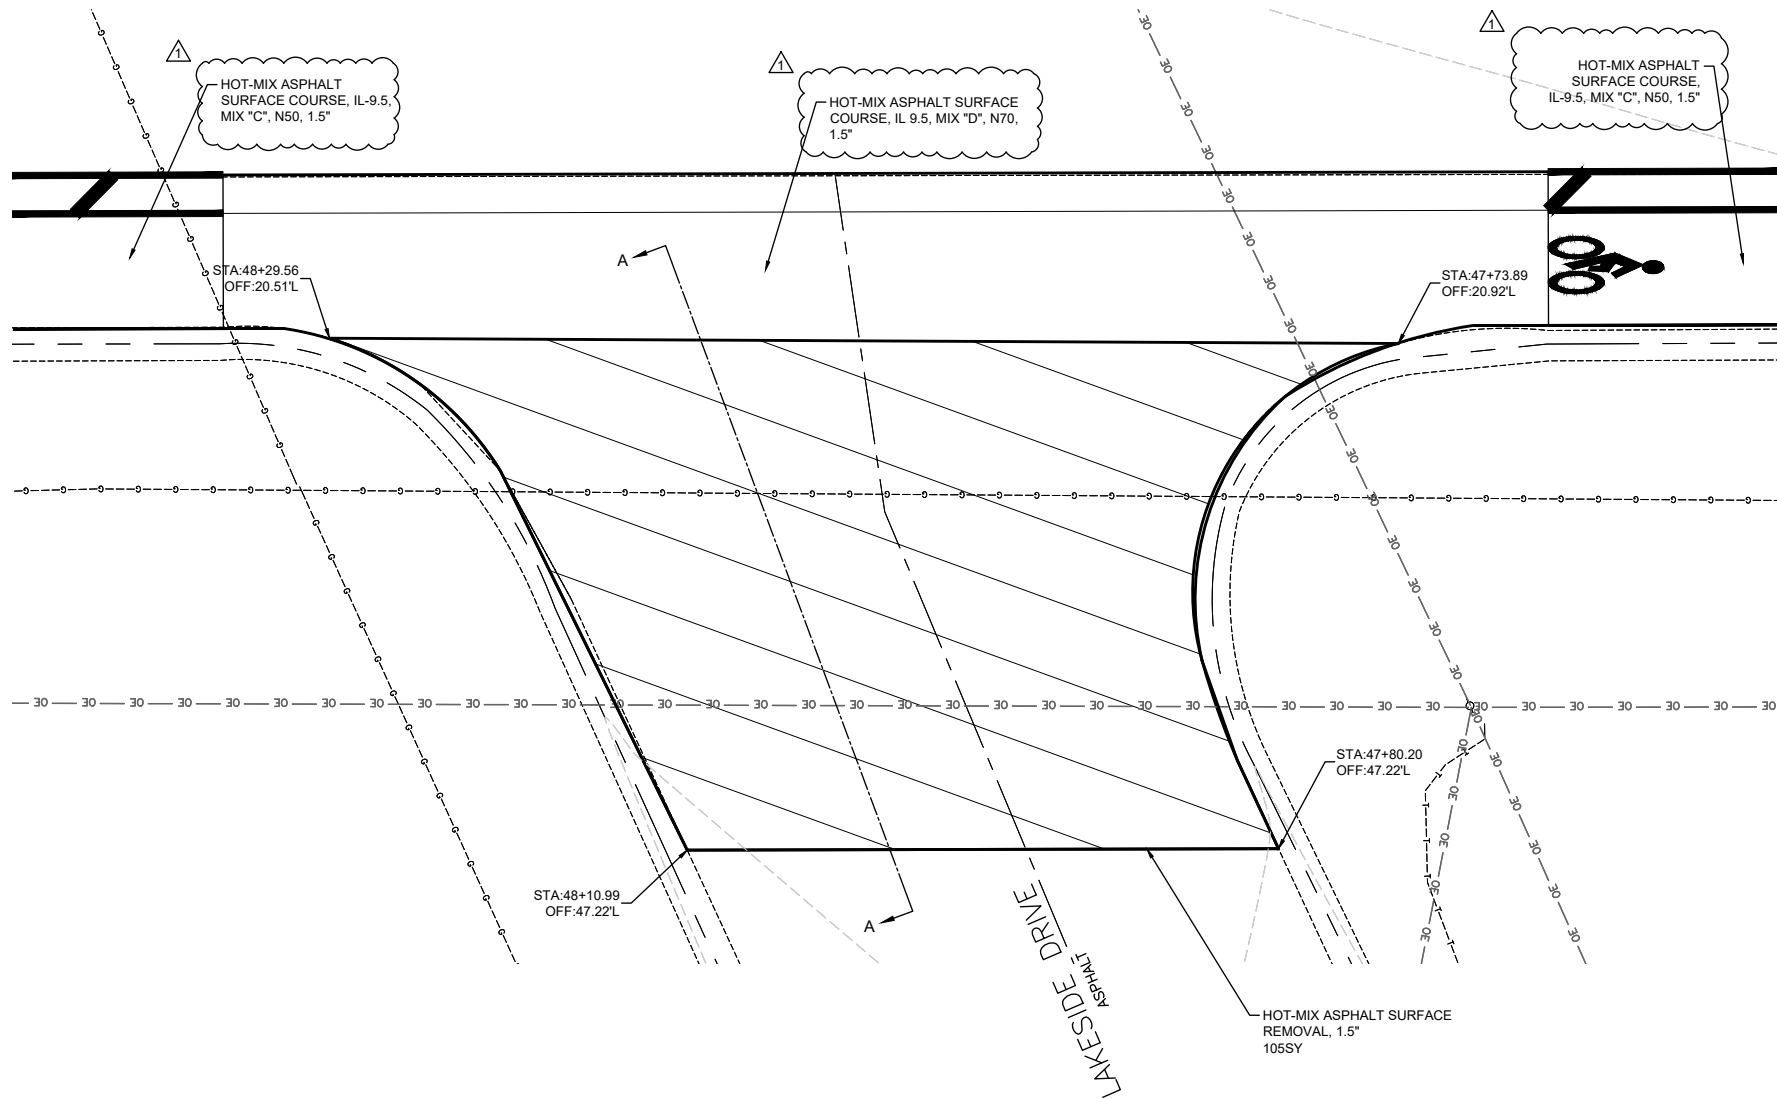

I:\Projects\2023\23-1035.000 North Alb. Street Overlay\20 Design\CADD\Sheets\23-1035 INTERSECTIONS.dwg, Plotted on: 5/26/2026 3:53 PM



GONZALEZ COMPANIES, LLC
525 WEST MAIN STREET
BELLEVILLE, IL 62220
PHONE (618-222-2221)
www.gonzalezcos.com
ILLINOIS PROFESSIONAL DESIGN FIRM 184.004564

DESIGNED	JK
DRAWN	TV
CHECKED	TS
DATE	5/26/2026

REVISED	5/26/2026
REVISED	
REVISED	
REVISED	

STATE OF ILLINOIS
DEPARTMENT OF TRANSPORTATION

INTERSECTION DETAIL -
LAKESIDE DRIVE

ROUTE	SECTION	COUNTY	TOTAL SHEETS	SHEET NO.
FAU 8988	23-00036-00-RS	MADISON	33	32
CONTRACT NO. 97884				