


12.0" Radius, 2.0" Border, White on Green;  
 [N ORTH] E Mod 2K; [ TO] E Mod 2K; [Wisconsin] ClearviewHwy-5-W; [Chicago] ClearviewHwy-5-W;  
 Table of letter and object lefts.

Ⓢ	N	O	R	T	H	T	O	Ⓢ
14.0	62.0	77.6	90.6	101.6	112.7	147.4	157.9	178.0
W	i	s	c	o	n	s	i	n
47.6	73.2	81.3	96.1	110.9	128.8	144.6	159.7	169.2
C	h	i	c	a	g	o		
62.1	80.0	96.8	105.5	120.1	136.4	153.5		

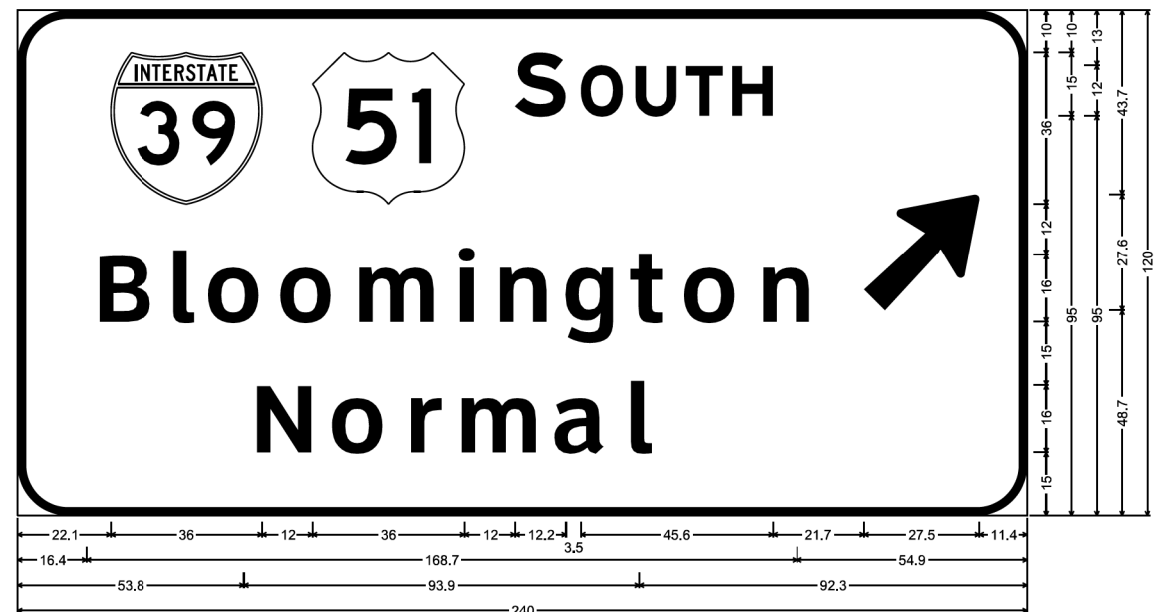

12.0" Radius, 2.0" Border, White on Green;  
 [S OUTH] E Mod 2K; [Bloomington] ClearviewHwy-5-W; [Normal] ClearviewHwy-5-W; Arrow 160 - 35.0° 45°;  
 Table of letter and object lefts.

Ⓢ	S	O	U	T	H	↗				
22.1	70.1	118.1	133.8	146.7	158.6	169.6	201.1			
B	l	o	o	m	i	n	g	t	o	n
16.4	33.9	43.1	60.3	78.1	102.0	111.5	127.9	144.0	156.0	173.9
N	o	r	m	a	i					
53.8	72.5	90.3	102.4	125.6	142.5					

SN-034  
 2S101U20BR021.5



USER NAME = jattanaseo	DESIGNED - JPA	REVISED -
PLLOT SCALE = 10.0000' / 1"	DRAWN - JPA	REVISED -
PLLOT DATE = 1/31/2014	CHECKED - MJL	REVISED -
	DATE - 1/31/2014	REVISED -

STATE OF ILLINOIS  
 DEPARTMENT OF TRANSPORTATION

SIGN STRUCTURE REPLACEMENT  
 SIGN PANEL REPORT - SN-034

SCALE: N.T.S. SHEET NO. 5 OF 7 SHEETS STA. TO STA.

F.A.I. RTE.	SECTION	COUNTY	TOTAL SHEETS	SHEET NO.
VAR.	.	**	45	17
• D-2 OVD SIN STR REPL 14-27			CONTRACT NO. 46288	
ILLINOIS FED. AID PROJECT				