



TYPICAL HOST CAMPSITE

OAK

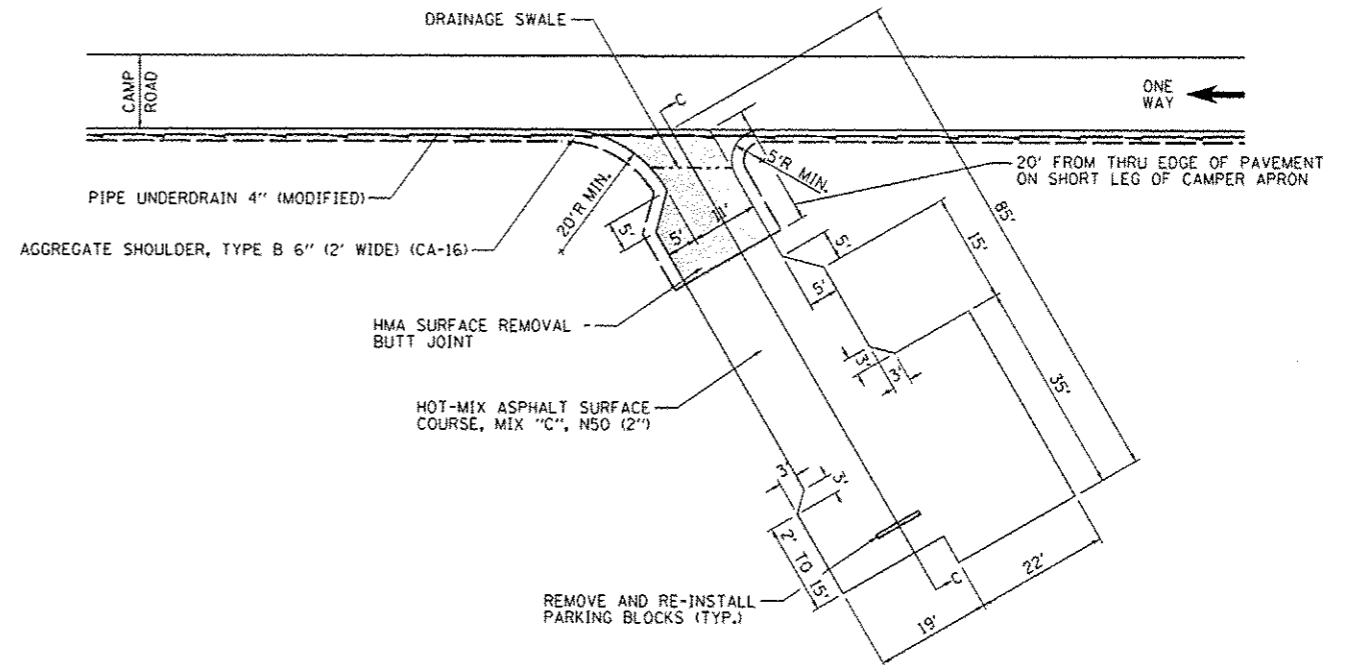

TYPICAL HANDICAP CAMPSITE

HAWTHORN
OSAGE

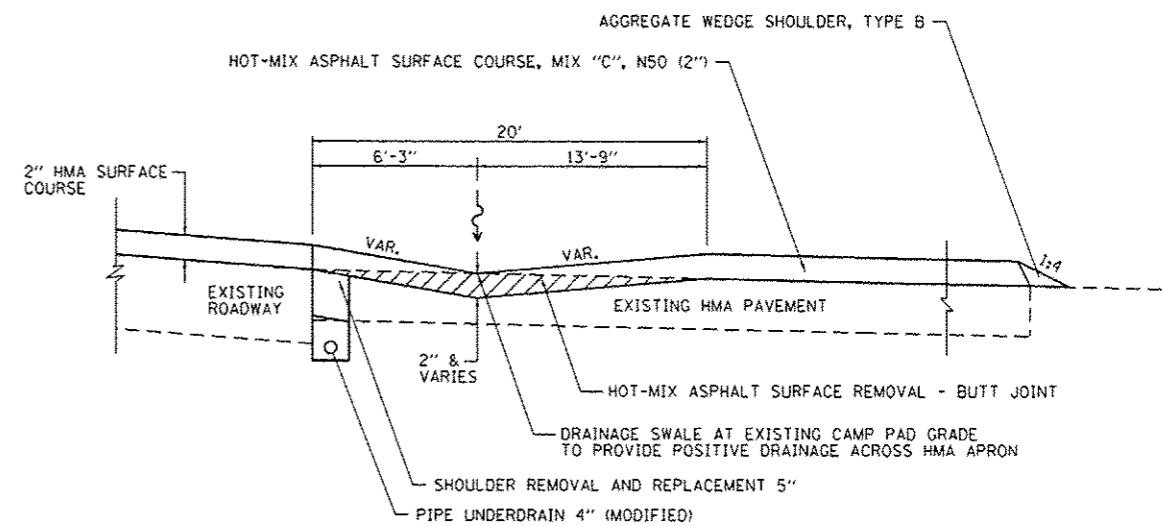

SECTION C-C

OAK
HAWTHORN
OSAGE

FILE NAME :	USER NAME :	DESIGNED -	REVISED -
L:\1001\1106610\10_17\Draw\CADD_Sheets\14C302.sht Details.dgn	Brod Danner	MJO	-
		DRAWN -	REVISED -
		RAH	-
		CHECKED -	REVISED -
		BJD	-
		DATE -	REVISED -
		3/28/2014	-

STATE OF ILLINOIS
DEPARTMENT OF TRANSPORTATION

CAMPSITE CONSTRUCTION DETAILS
KANKAKEE RIVER STATE PARK

SCALE: N.T.S. SHEET 2 OF 1 SHEETS STA. TO STA.

F.A. RTE.	SECTION	COUNTY	TOTAL SHEETS	SHEET NO.
	PARK ROADS	*	69	62
* WILL AND KANKAKEE			CONTRACT NO. 46302	
ILLINOIS FED. AID PROJECT				