

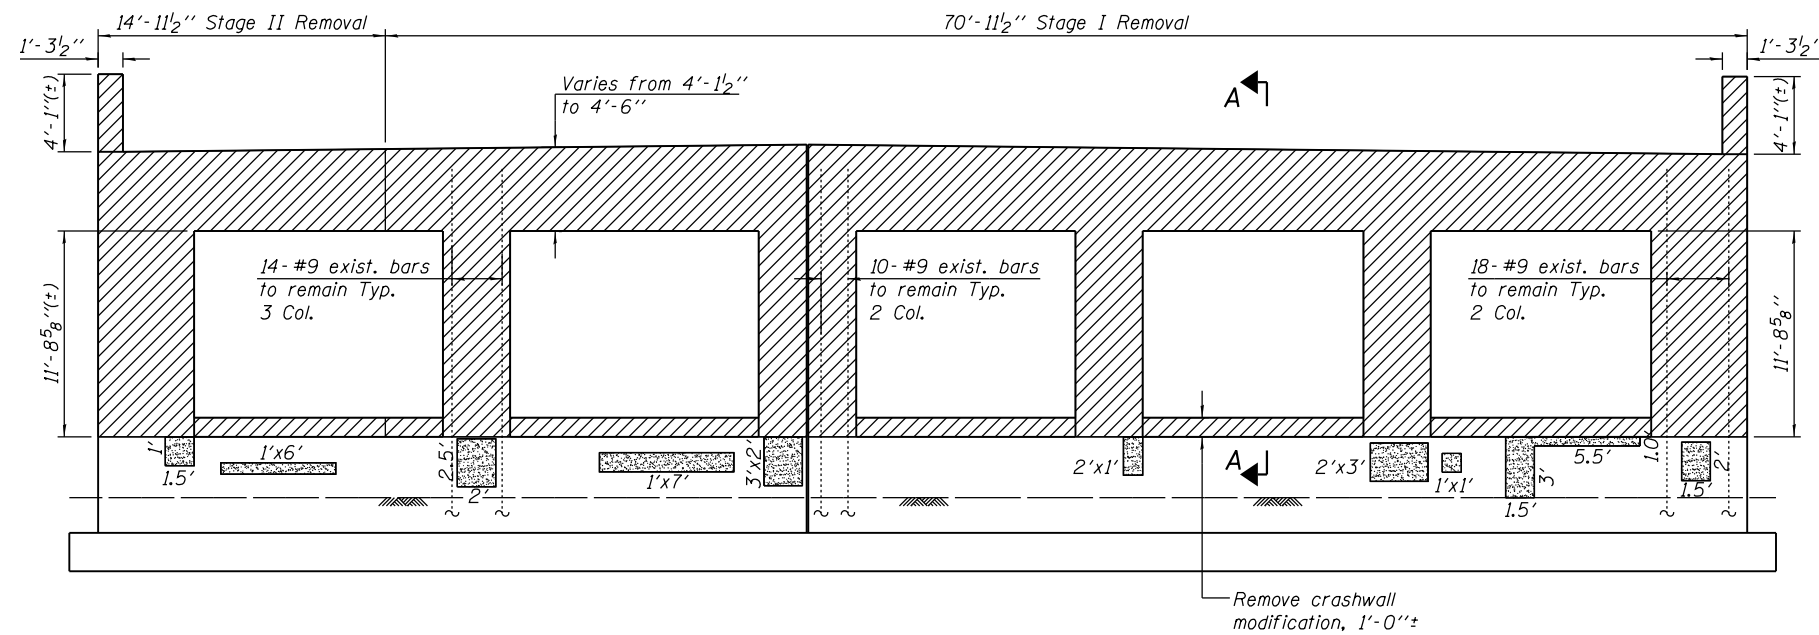



**PIER 1 TOP PLAN**

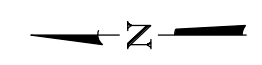

**PIER 1 ELEVATION**  
(Looking East)

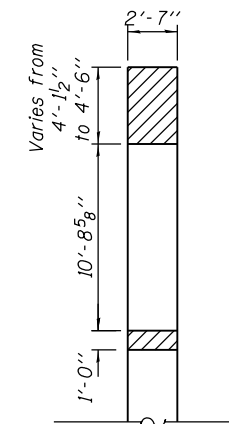

**SECTION A-A**

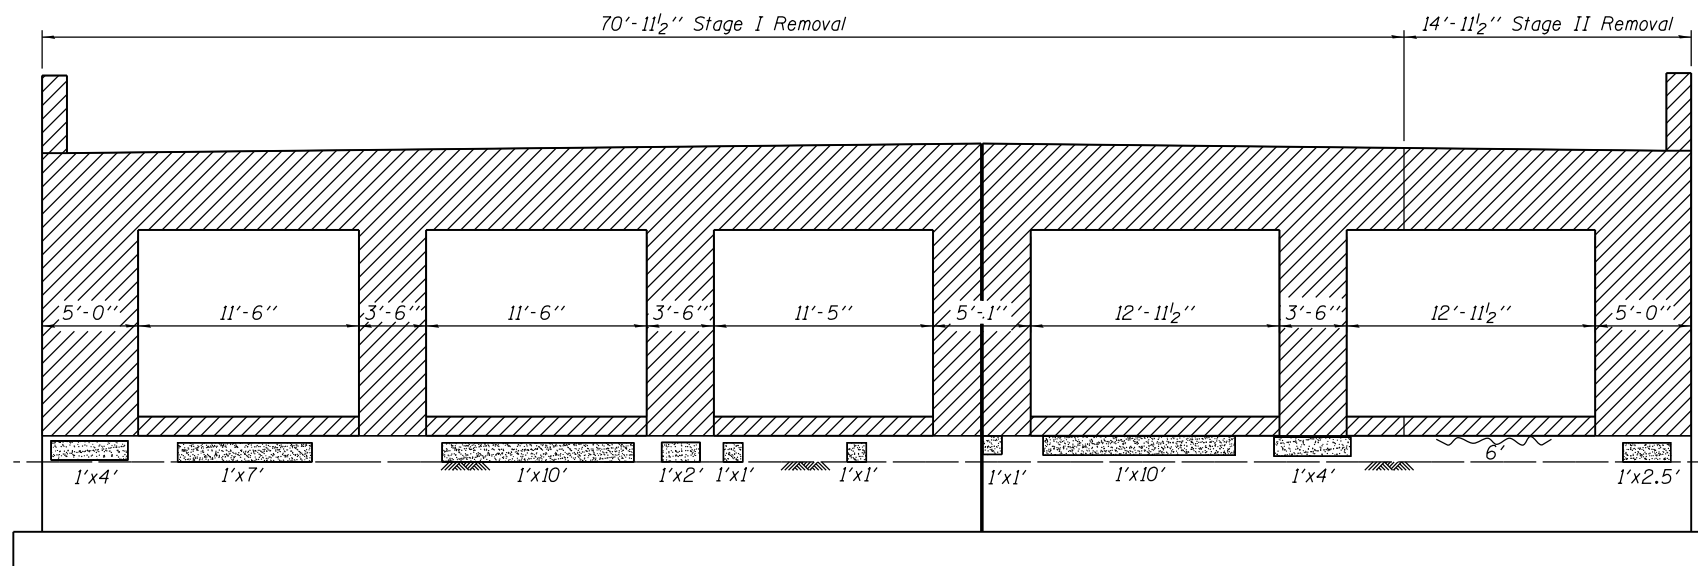

**PIER 1 ELEVATION**  
(Looking West)

**BILL OF MATERIAL**

Item	Unit	Quantity
Concrete Removal	cu. yd.	66
Epoxy Crack Injection	ft.	6
Structural Repair of Concrete (Depth equal to or Less than 5")	sq. ft.	90

**LEGEND**

- Concrete Removal
- Structural Repair of Concrete  
(Depth Equal to or Less than 5")
- Epoxy Crack Injection

**NOTES**

1. Clean and reuse 8'-7" length of existing #9 vertical column bars at all columns. Cost included with Concrete Removal.

H:\projects\2015\20150221\CAD\Structural\06-1149-Final\00\Diagrams\06-1149-s38-PIER1-rep.dgn  
 4/23/2014 8:53:30 AM

USER NAME =	DESIGNED - J.Z.	REVISED -
	CHECKED - J.A.Z.	REVISED -
PLOT SCALE =	DRAWN - E.E.J.	REVISED -
PLOT DATE =	DATE - 3/31/2014	REVISED -

F.A.I. RTE.	SECTION	COUNTY	TOTAL SHEETS	SHEET NO.
94	1920-B	COOK	142	102
CONTRACT NO. 60J15				