


**TOP PLAN**

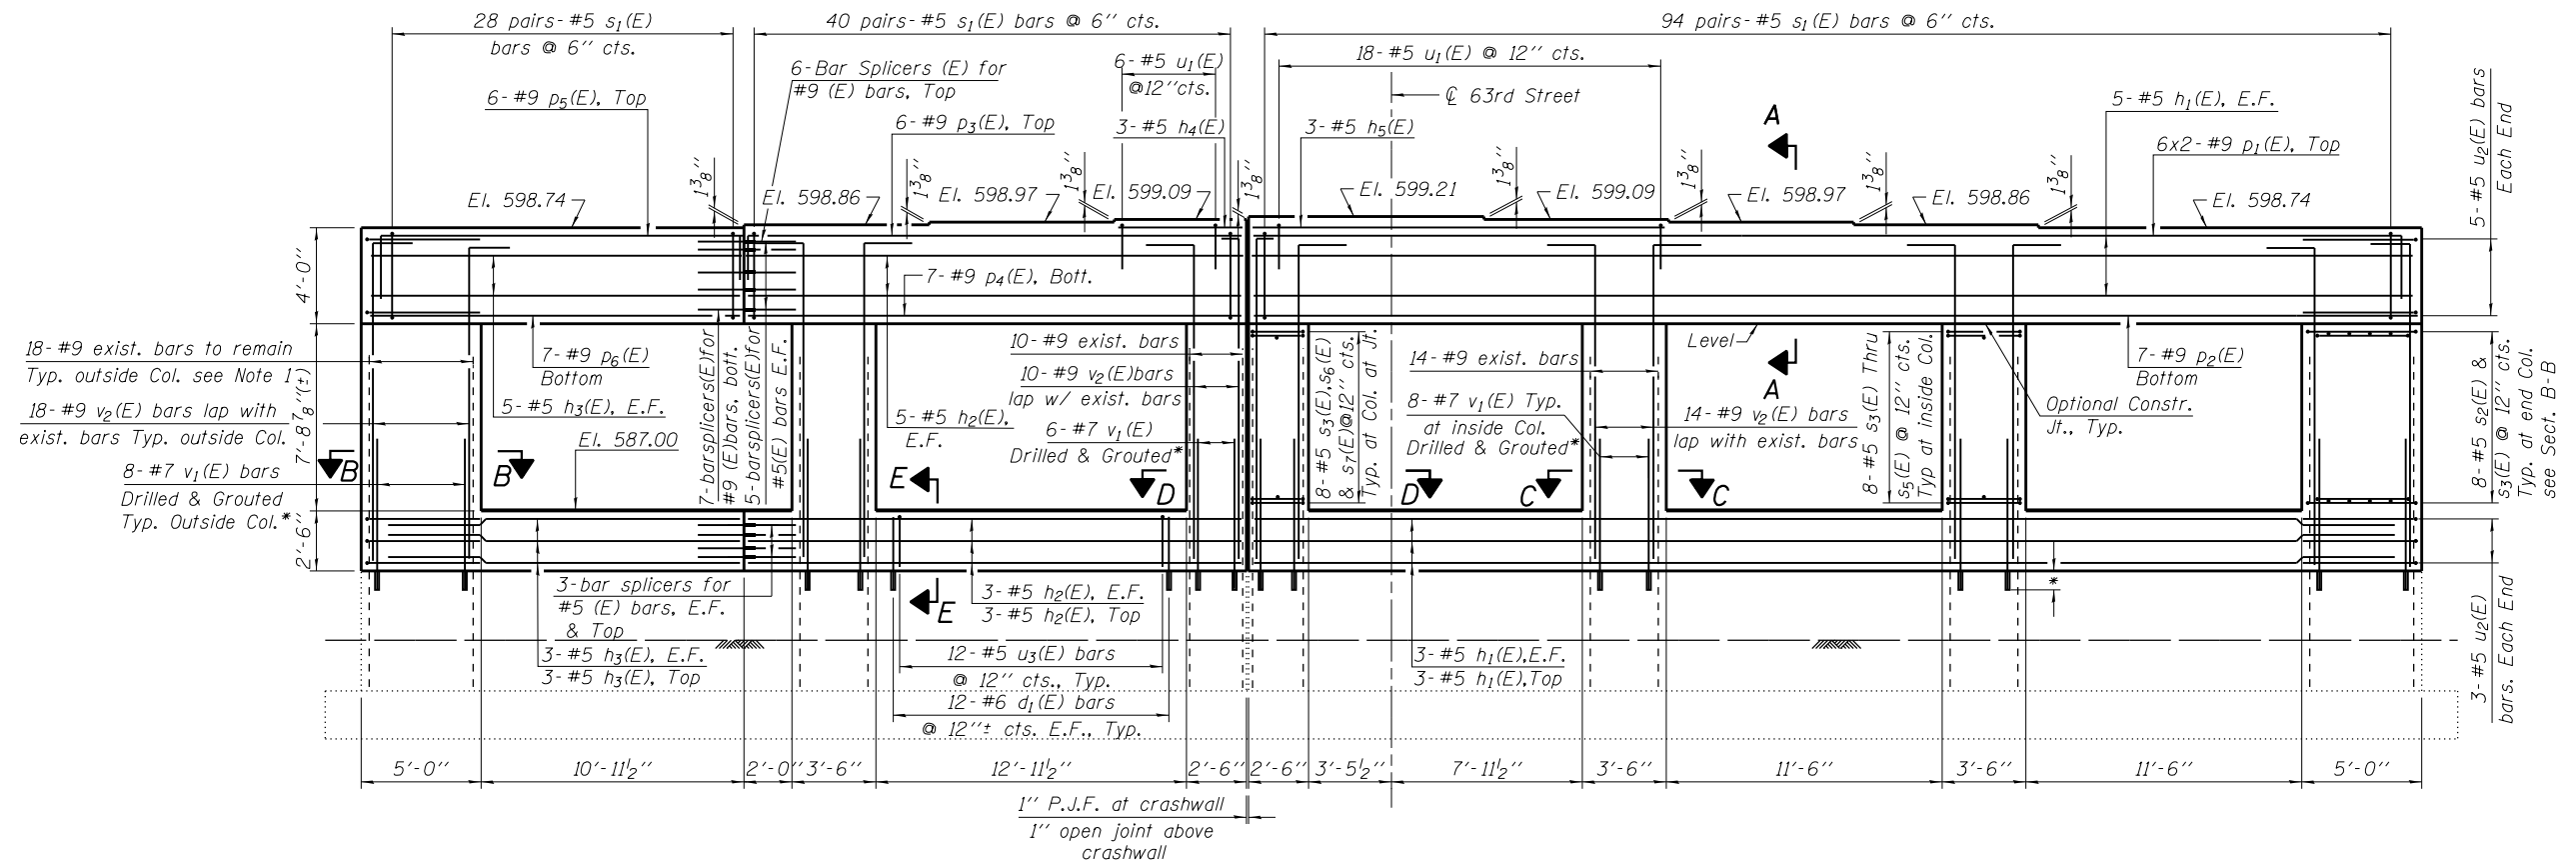

**PIER 1 ELEVATION**

(Looking East)

**NOTES**

1. Clean and reuse 8'-7" length of existing #9 vertical column bars at all columns. Cost included with Concrete Removal.
2. \*Epoxy grout v<sub>1</sub>(E) bars in 13" (min.) drilled holes according to Article 584 of the Standard Specifications.
3. See Sheets S46 and S47 for sections and Bill of Material.
4. Space reinforcement in cap to miss anchor bolts.
5. Pour steps monolithically with cap.

H:\p\2011\20110223\CAD\AS\Structure\dwg\06-1149-Final\06-D16\015-s39-pier1.dgn  
 3/27/2014 4:56:55 PM

USER NAME =	DESIGNED - J.Z.	REVISED -
PLOT SCALE =	CHECKED - J.A.Z.	REVISED -
PLOT DATE =	DRAWN - E.E.J.	REVISED -
	DATE - 3/31/2014	REVISED -

F.A.I. RTE.	SECTION	COUNTY	TOTAL SHEETS	SHEET NO.
94	1920-B	COOK	142	103
CONTRACT NO. 60J15				