


**PIER 3 ELEVATION**  
(Looking East)

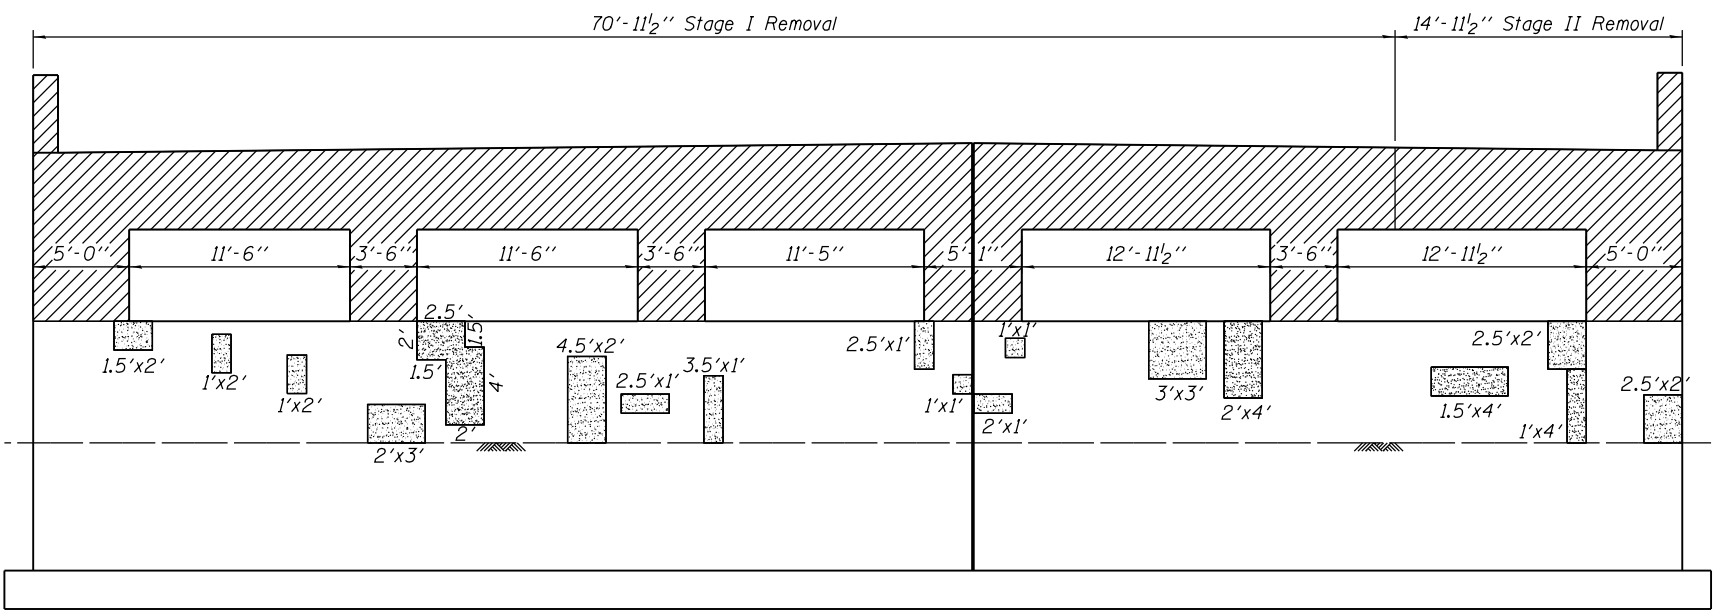

**PIER 3 ELEVATION**  
(Looking West)

**BILL OF MATERIAL**

Item	Unit	Quantity
Concrete Removal	cu. yd.	47
Structural Repair of Concrete (Depth Equal to or Less than 5")	sq. ft.	209

**LEGEND**

- Concrete Removal
- Structural Repair of Concrete (Depth Equal to or Less than 5")

**NOTES**

1. Clean and reuse 8'-7" length of existing #9 vertical column bars at all columns. Cost included with Concrete Removal.

H:\p3\2011\022\CAD\Structural\06-1149-Final\00\06\015-s42-pier3-r-rep.dgn 8/23/2014 8:55:06 AM

USER NAME =	DESIGNED - J.Z.	REVISED -
CHECKED - J.A.Z.	REVISED -	
DRAWN - E.E.J.	REVISED -	
DATE - 3/31/2014	REVISED -	

F.A.I. RTE.	SECTION	COUNTY	TOTAL SHEETS	SHEET NO.
94	1920-B	COOK	142	106
CONTRACT NO. 60J15				