



PARTIAL PIER PLAN VIEW

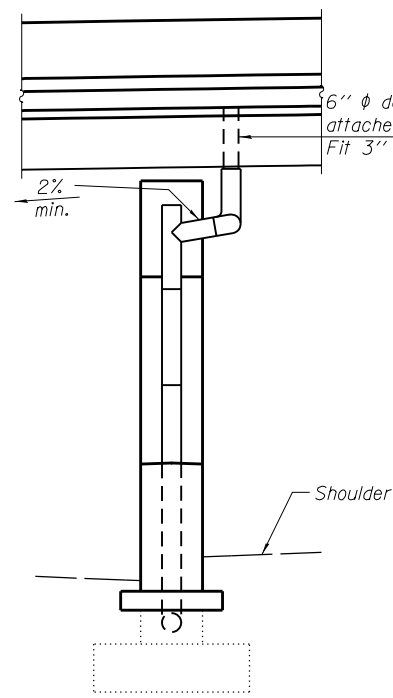

END VIEW

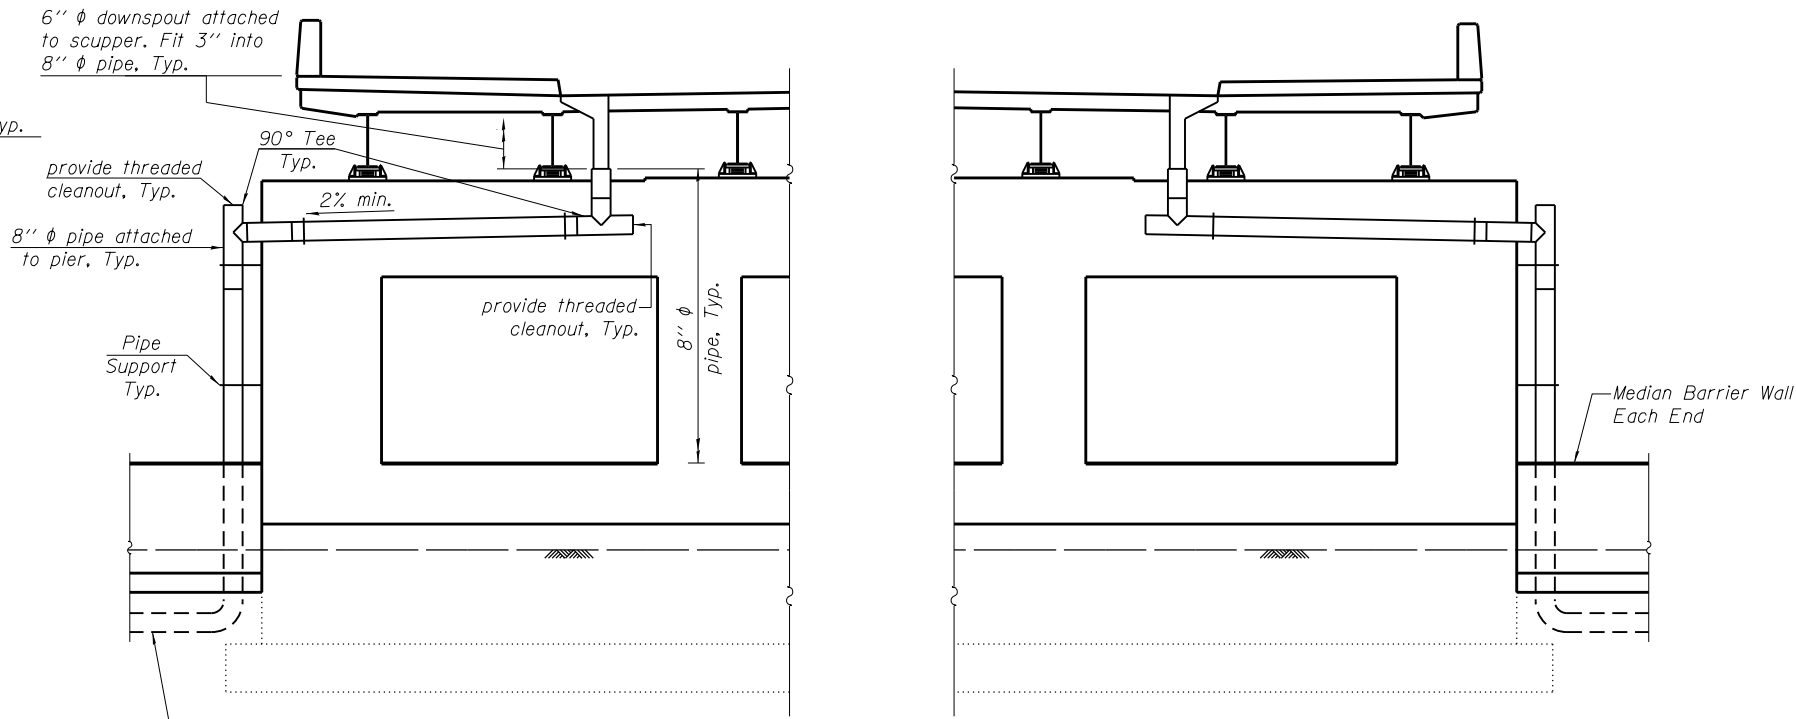

PARTIAL PIERS 1 & 4 ELEVATION
(Looking West)

BILL OF MATERIAL

Item	Unit	Total
Drainage System	L. Sum	1

NOTES

- The pipe, fittings, pipe supports, inserts and bolts above the median barrier wall for the 4 locations shown are included in the pay item DRAINAGE SYSTEM. The 6" φ downspouts attached to scuppers are included with DRAINAGE SCUPPERS, DS-12.

H:\projects\2014\20140221\CAD\Structure\al\dgn\016-1149_Final\00\Di60J15-s48-drainage.dgn
 3/27/2014 4:57:09 PM