



PLAN	SURVEYED	BY	DATE
	PLOTTED		
	NOTE BOOK		
	NO.		
	CARD FILE NAME		

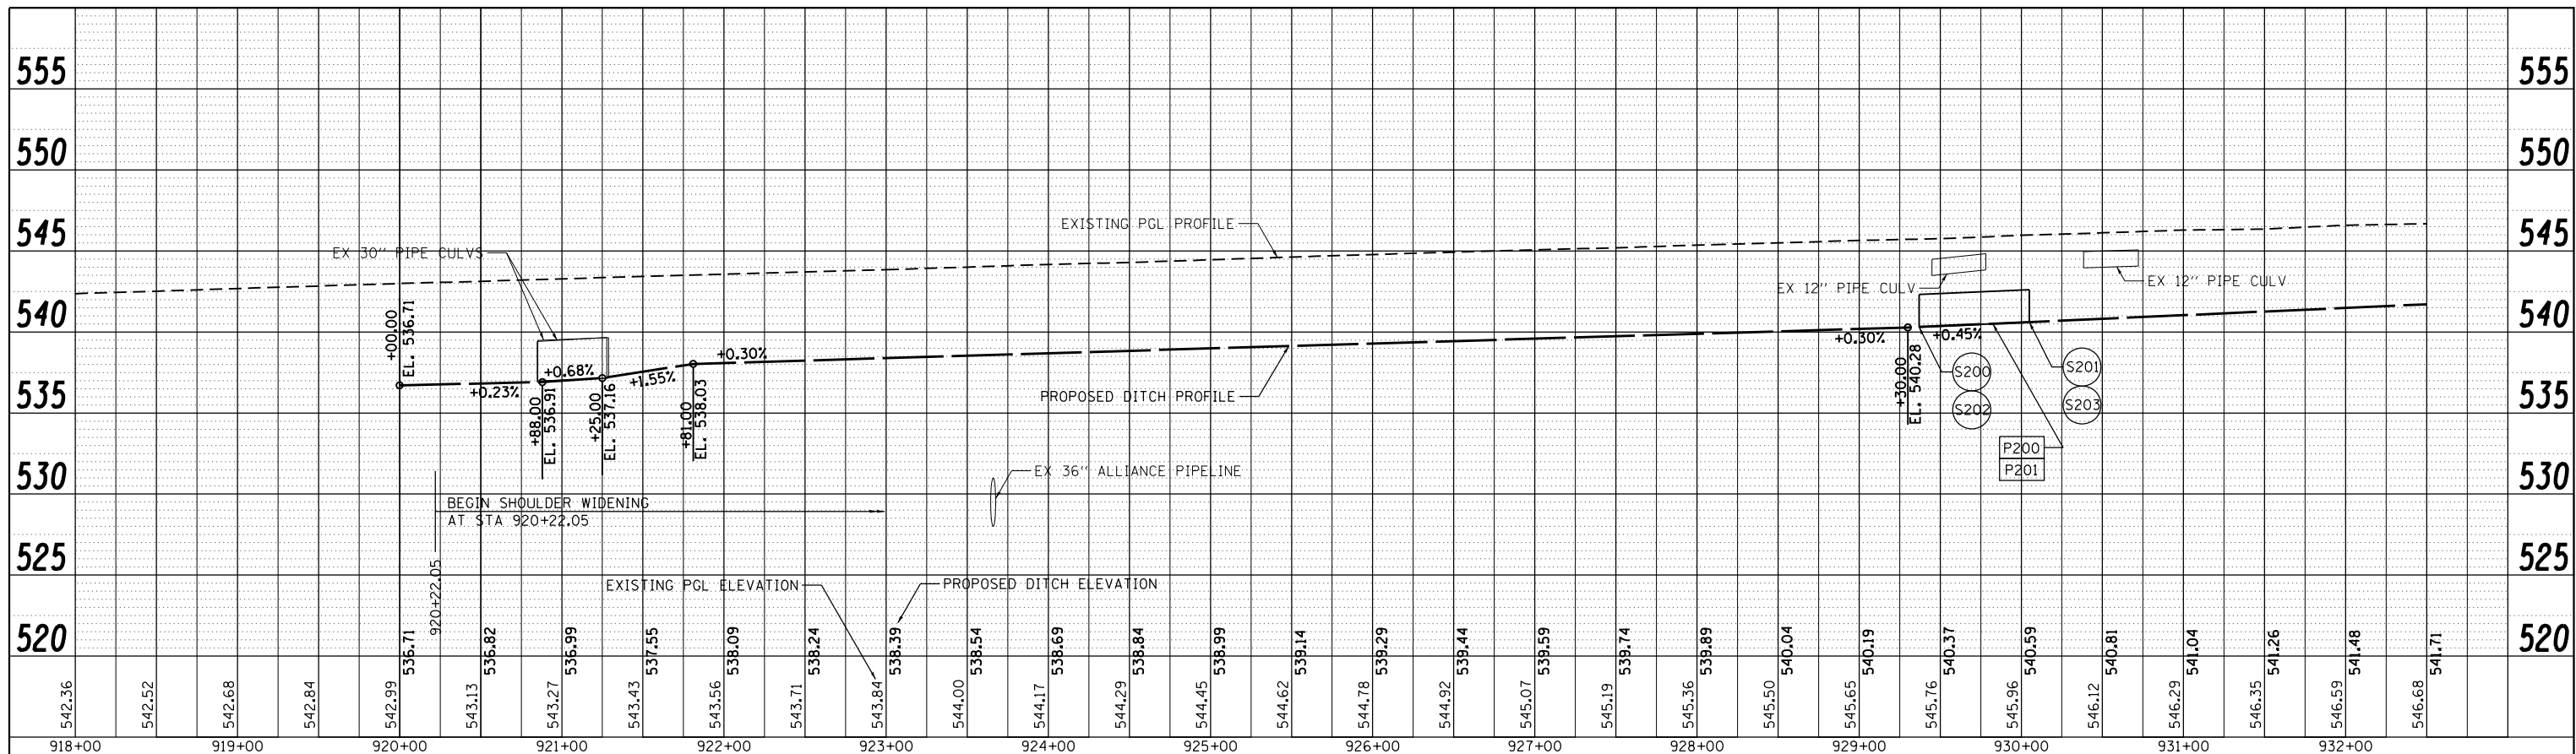

PROFILE	SURVEYED	BY	DATE
	PLOTTED		
	ELEVATIONS CHECKED		
	STRUCTURE NOTATIONS CHECKED		
	NO.		

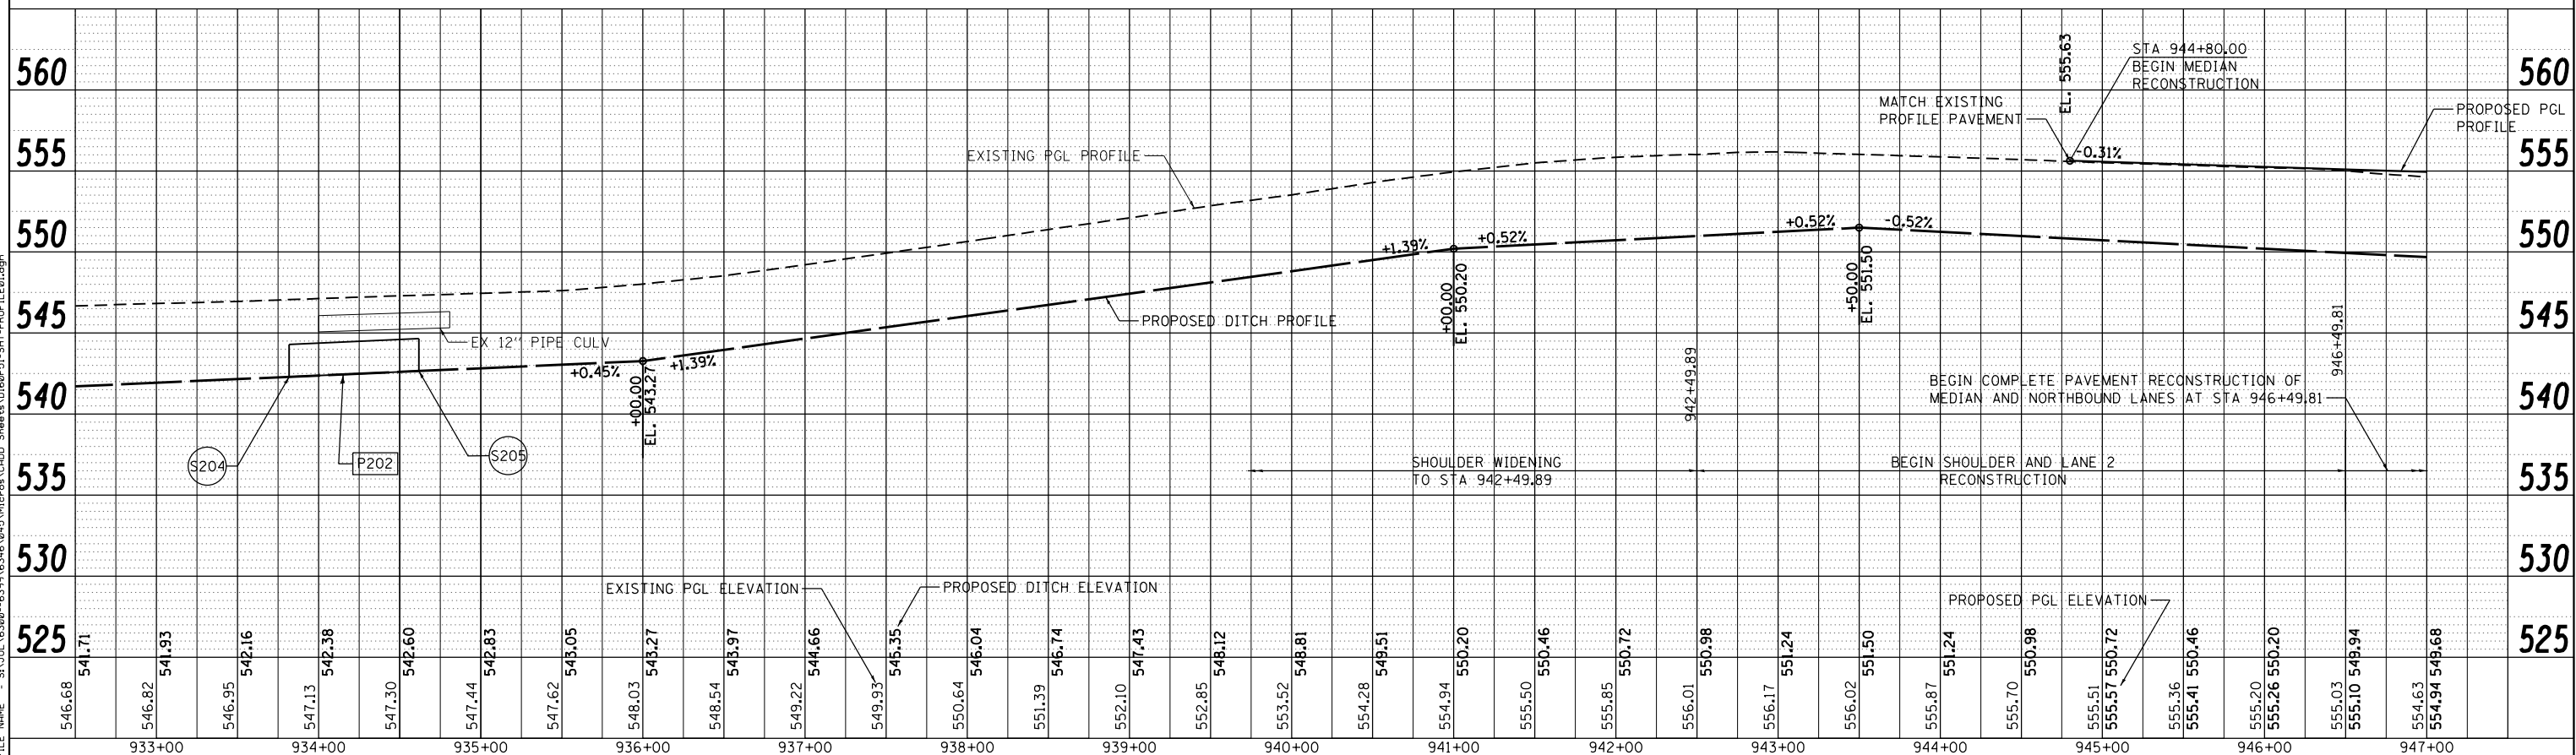

FILE NAME = S:\JUL\6300-6399\6345\045\Micro\GA00_Sheet1\0160P51-SHT-PROFILE01.dgn

STRAND ASSOCIATES
 1170 SOUTH HOUBOLT ROAD
 JOLIET, ILLINOIS 60431
 (815) 744-4200

USER NAME = dennisw
 MODEL NAME = Default
 PLOT SCALE = 100.0000' / 1"
 PLOT DATE = 2/18/2014

DESIGNED - MAG
 DRAWN - JKP/DJW
 CHECKED - BMA
 DATE - 12-5-12

REVISED -
 REVISED -
 REVISED -
 REVISED -

**STATE OF ILLINOIS
 DEPARTMENT OF TRANSPORTATION**

ARSENAL ROAD PROFILE

SCALE: 1"=50'H; 1"=5'V SHEET 1 OF 2 SHEETS STA. 918+00.00 TO STA. 947+00.00

F.A.I. RTE.	SECTION	COUNTY	TOTAL SHEETS	SHEET NO.
55	99-IAC-2	WILL	102	25
CONTRACT NO. 60P51				
ILLINOIS FED. AID PROJECT				