
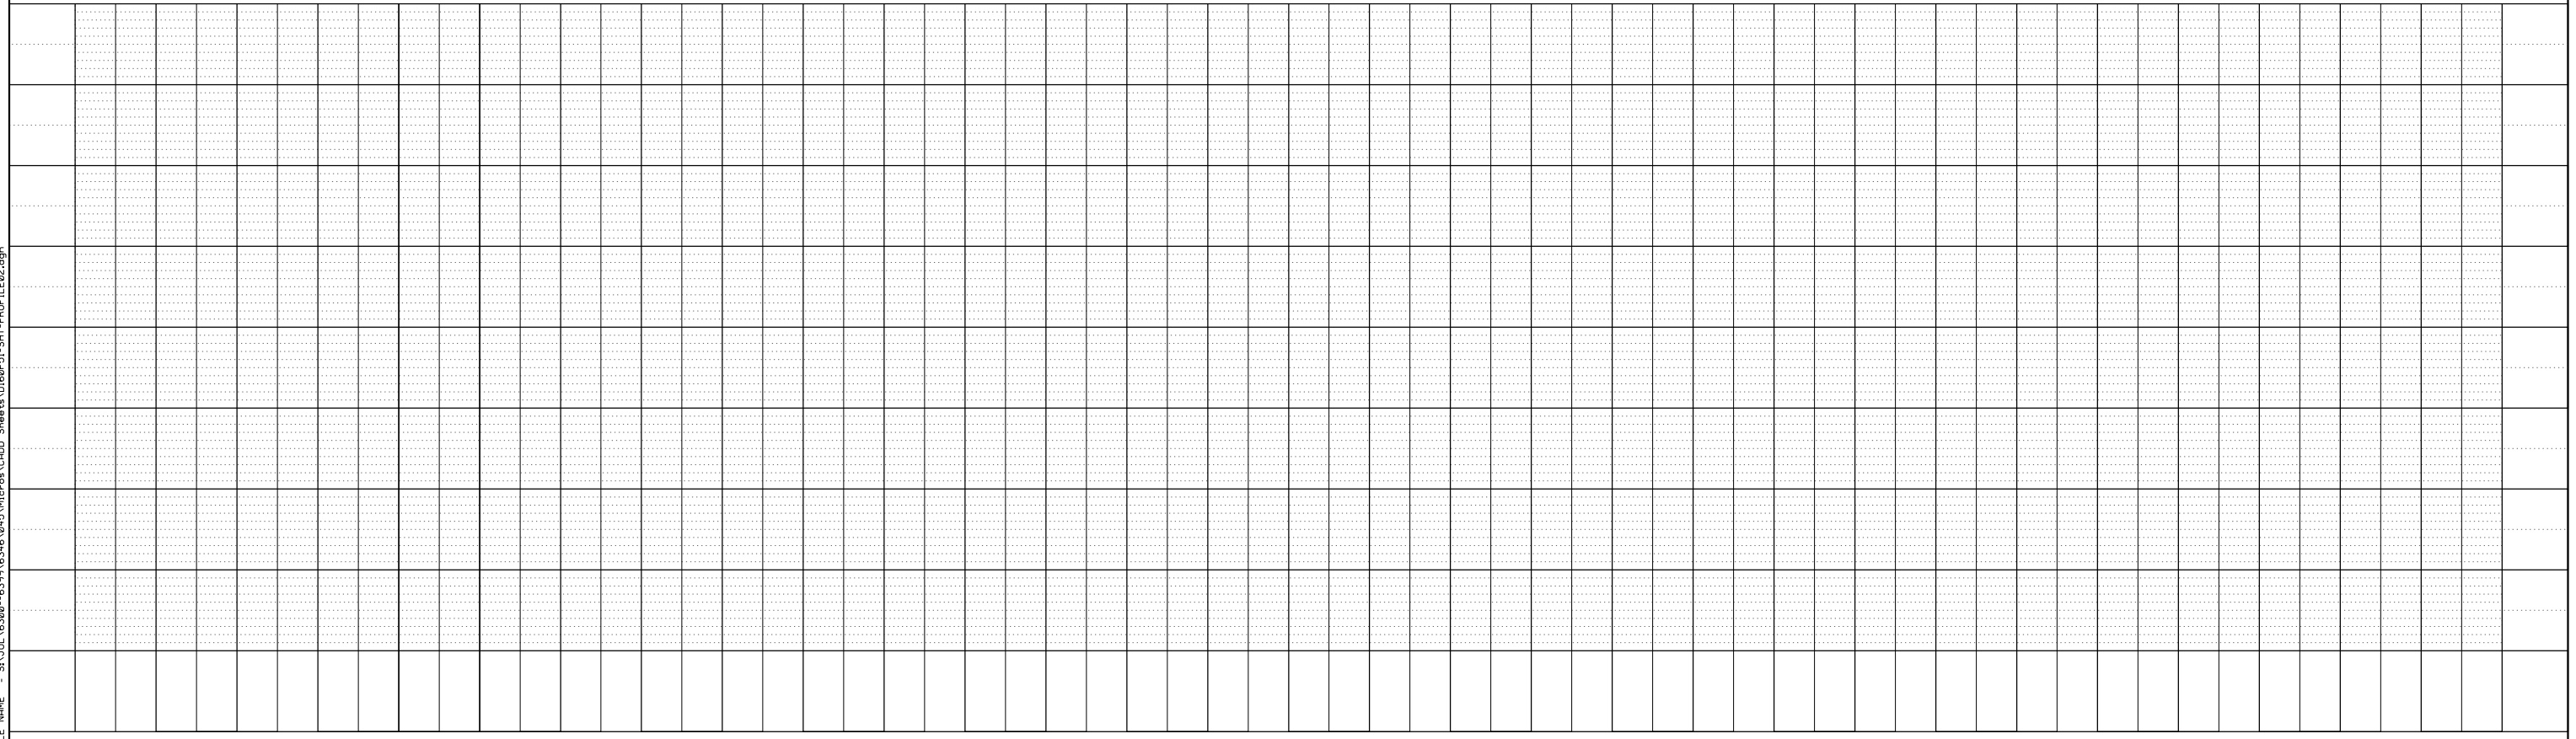


PLAN	SURVEYED	BY	DATE
NOTE BOOK NO.	ALIGNED		
	CHECKED		
	FILE NAME		

PROFILE	SURVEYED	BY	DATE
NOTE BOOK NO.	GRADES CHECKED		
	STRUCTURE NOTATIONS		
	FILE NAME		

FILE NAME = S:\JOLI 63300-6399\6346-045\Microas\CADD Sheets\0160P51-SIT-PROFILE2.dgn

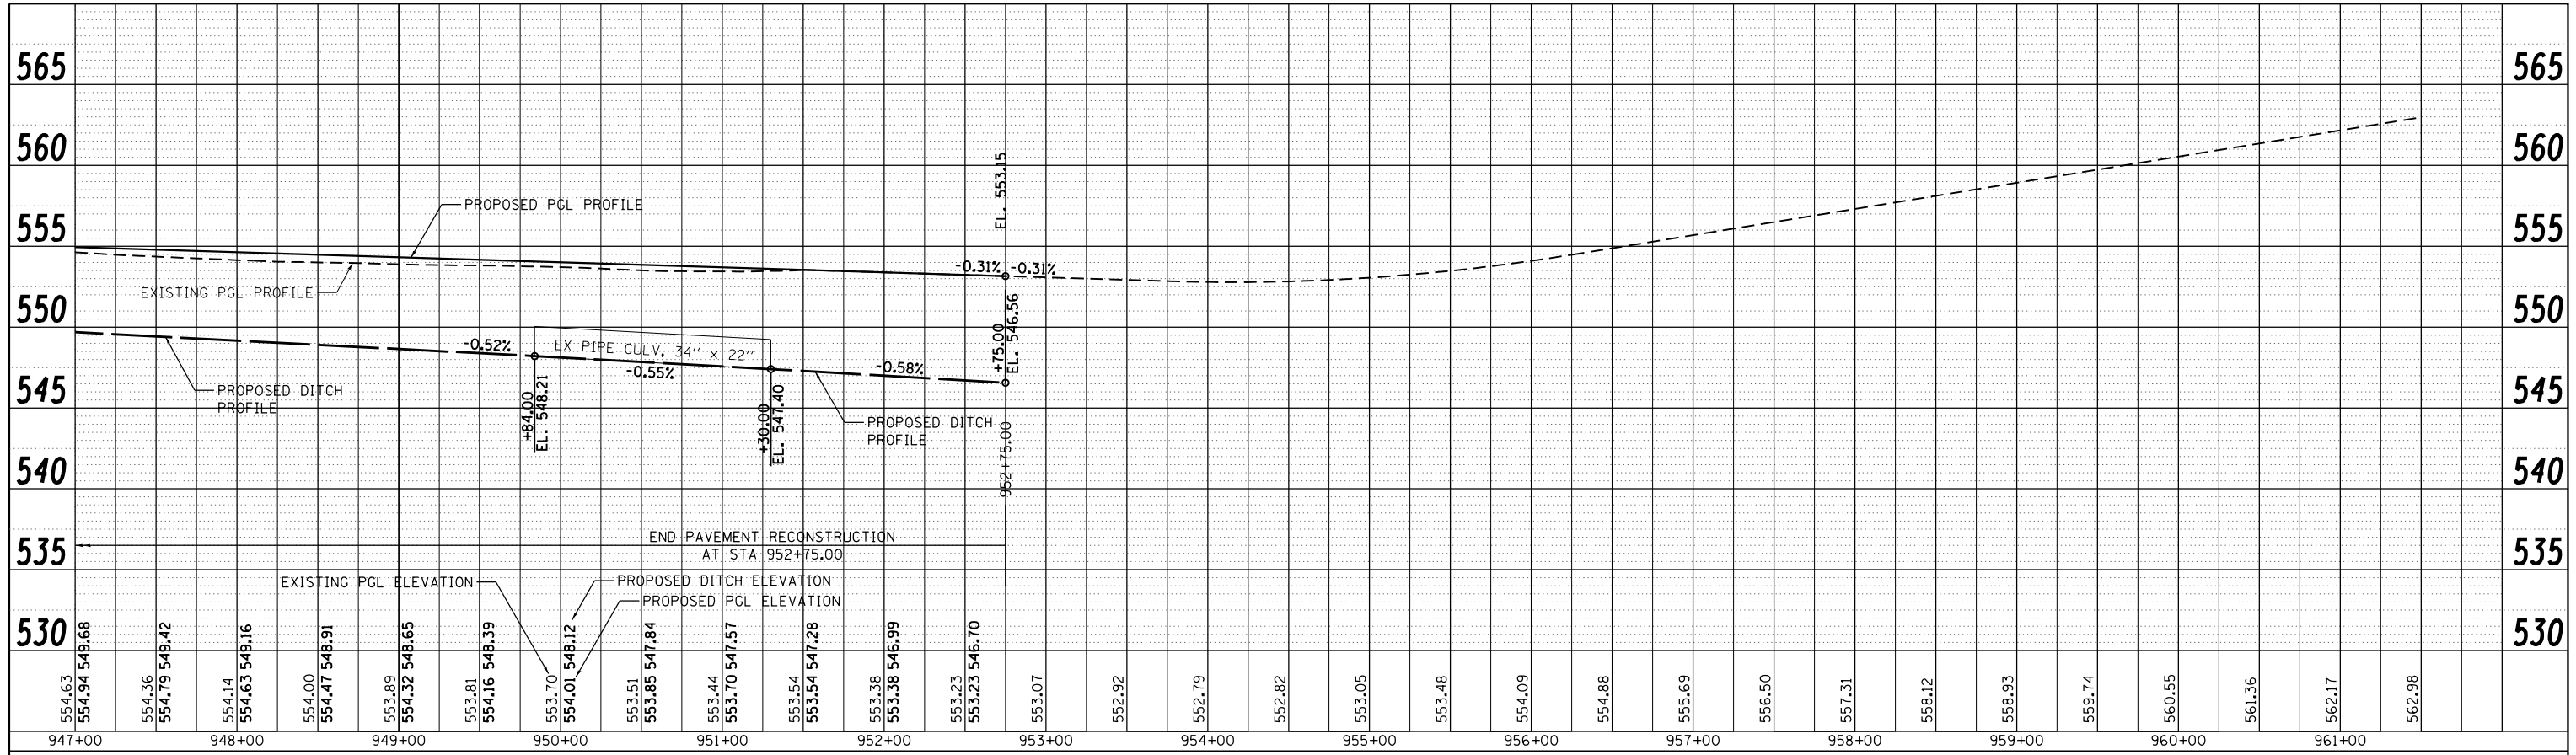

STRAND ASSOCIATES*
 1170 SOUTH HOUBOLT ROAD
 JOLIET, ILLINOIS 60431
 (815) 744-4200

USER NAME = dennissw
 MODEL NAME = Default
 PLOT SCALE = 100.0000' / 1"
 PLOT DATE = 2/18/2014

DESIGNED - MAG
 DRAWN - JKP/DJW
 CHECKED - BMA
 DATE - 12-5-12

REVISED -
 REVISED -
 REVISED -
 REVISED -

**STATE OF ILLINOIS
 DEPARTMENT OF TRANSPORTATION**

ARSENAL ROAD PROFILE

SCALE: 1"=50'H; 1"=5'V SHEET 2 OF 2 SHEETS STA. 947+00.00 TO STA. 961+50.00

F.A.I. RTE.	SECTION	COUNTY	TOTAL SHEETS	SHEET NO.
55	99-IAC-2	WILL	102	26
CONTRACT NO. 60P51			ILLINOIS FED. AID PROJECT	