
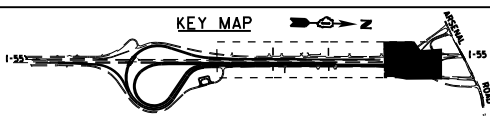


FILE NAME = S:\JUL163000-6399\6346\045\Micro\CAD Sheets\0168P51-SHT-STAGING-1A-4.dgn

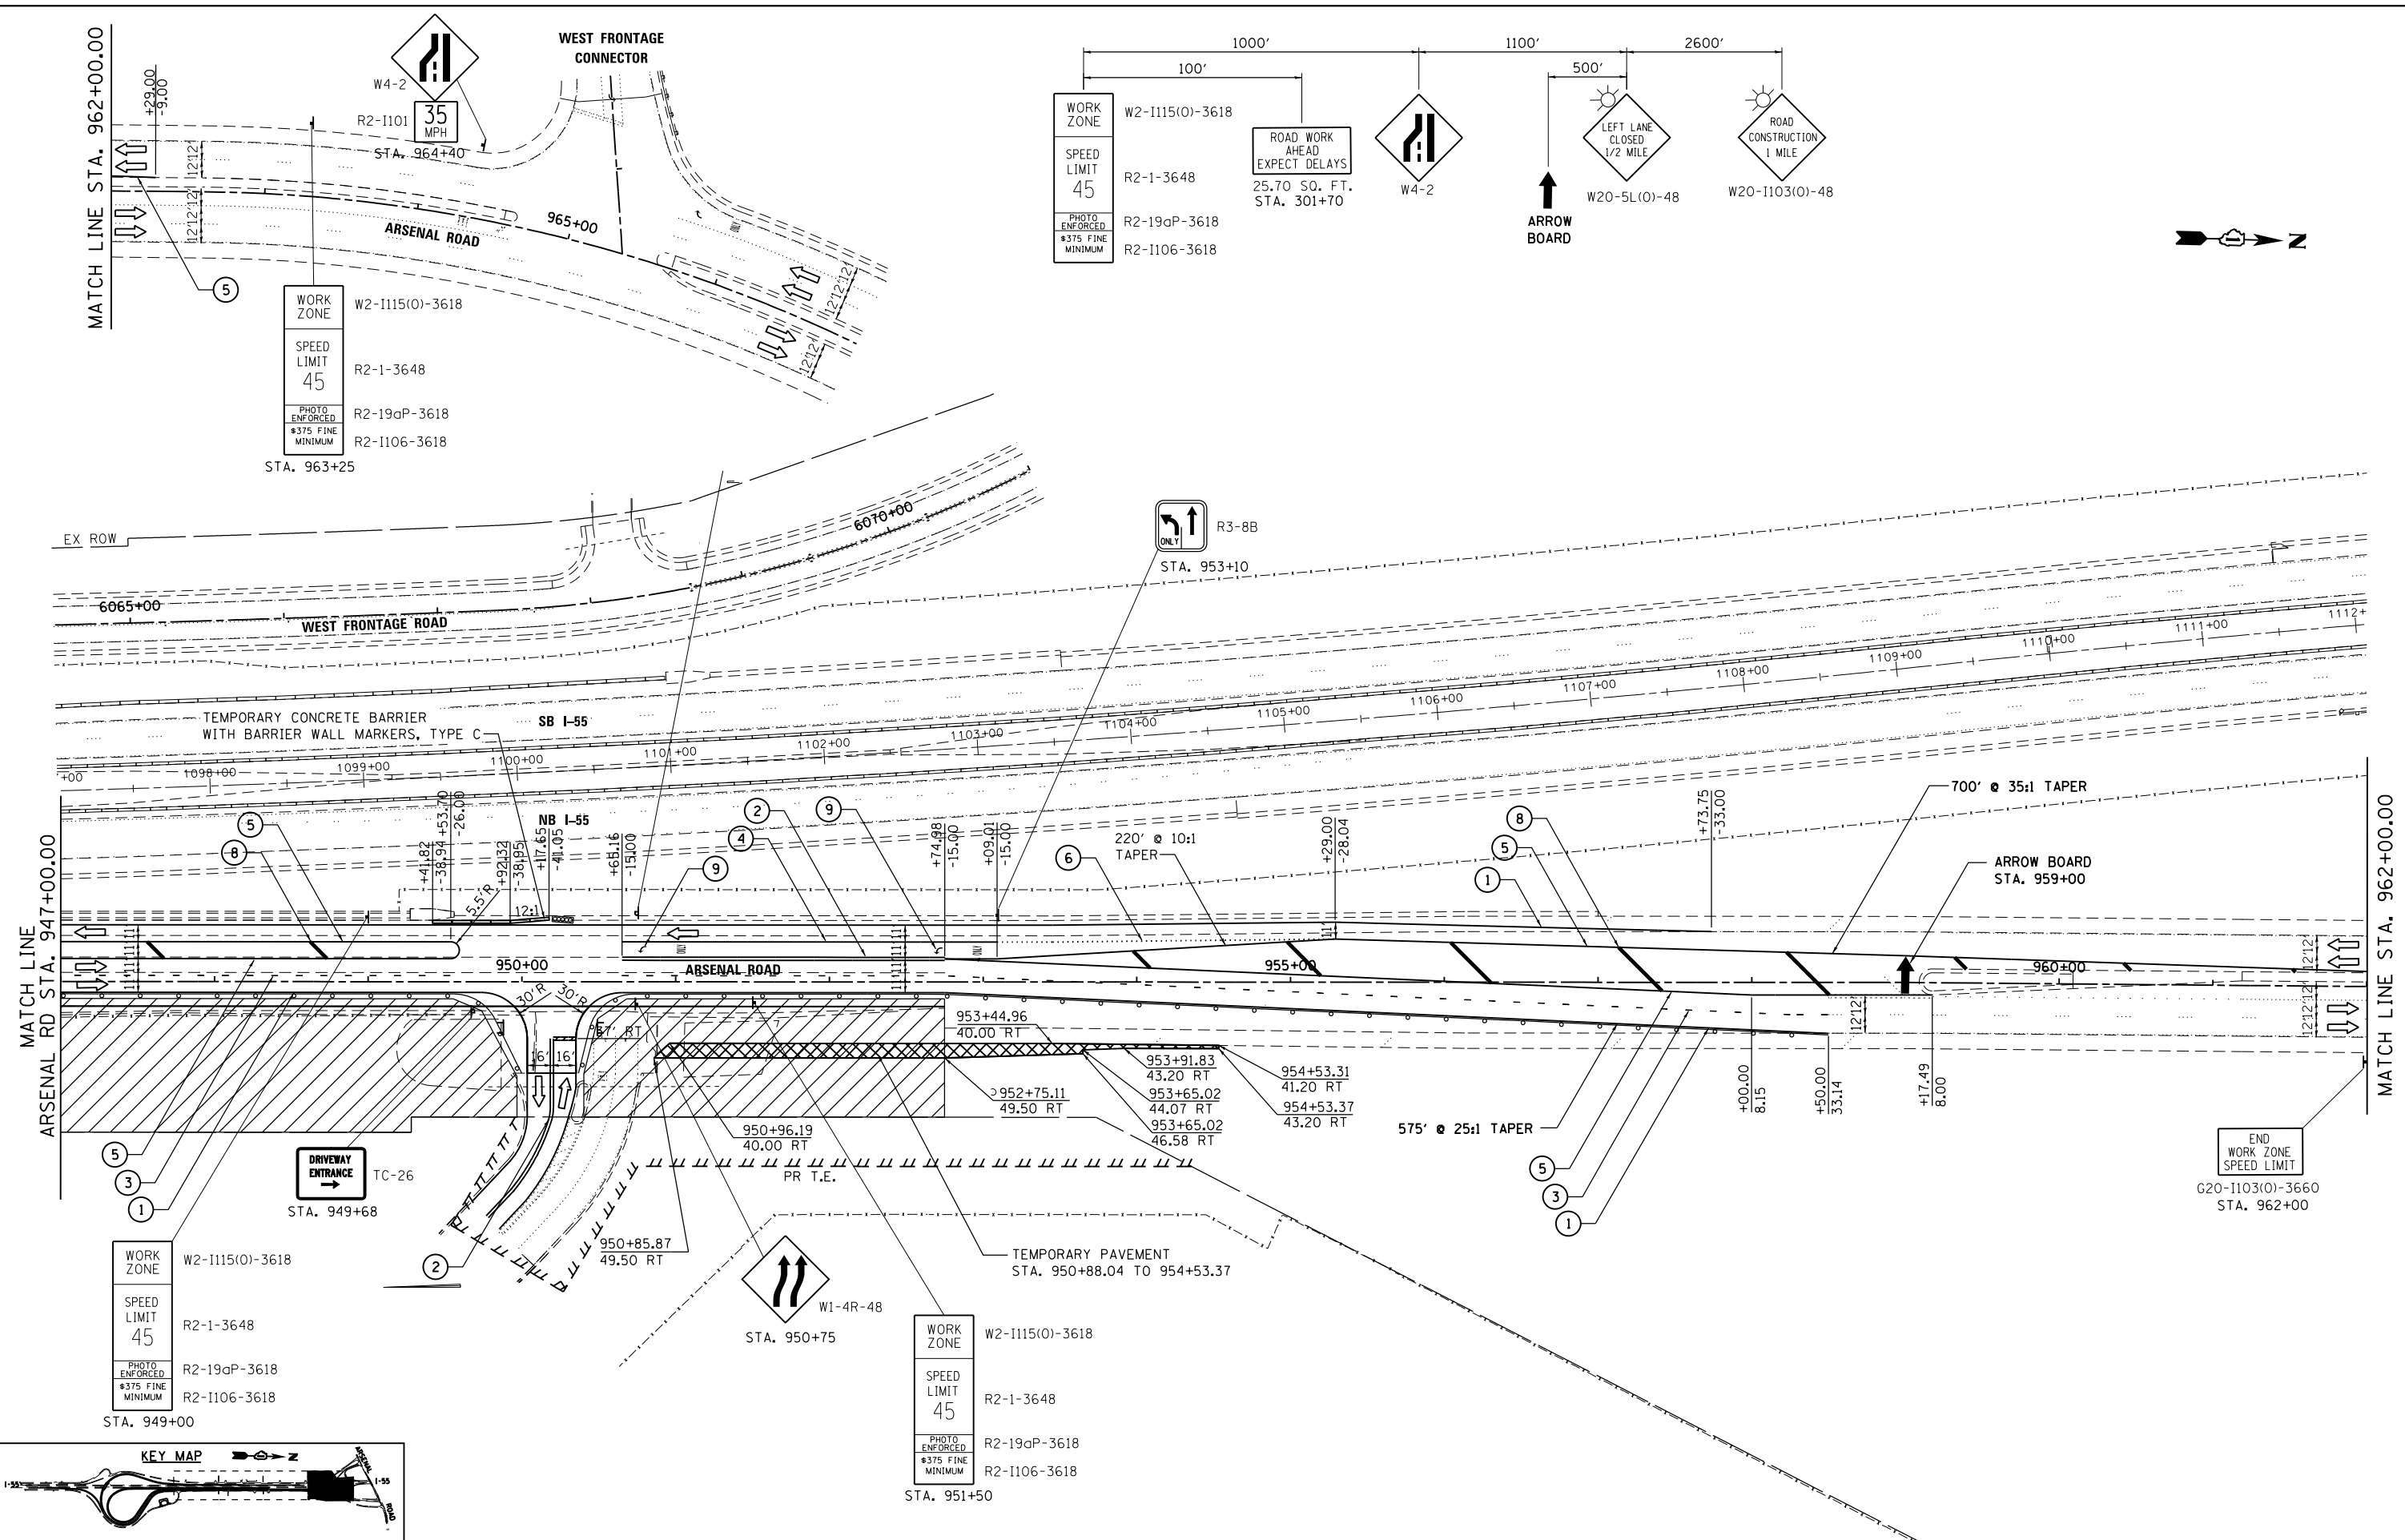

SA STRAND ASSOCIATES
1170 SOUTH HOUBOLT ROAD
JOLIET, ILLINOIS 60431
(815) 744-4200

USER NAME = dennissw	DESIGNED - MAG	REVISED -
MODEL NAME = Default	DRAWN - JKP/DJW	REVISED -
PLOT SCALE = 100.0000' / in.	CHECKED - BMA	REVISED -
PLOT DATE = 2/18/2014	DATE - 12-5-12	REVISED -

STATE OF ILLINOIS DEPARTMENT OF TRANSPORTATION

MAINTENANCE OF TRAFFIC STAGE 1A
SCALE: 1"=50' SHEET 4 OF 4 SHEETS STA. 947+00.00 TO STA. 962+00.00

F.A.I R.T.E.	SECTION	COUNTY	TOTAL SHEETS	SHEET NO.
55	99-IAC-2	WILL	102	33
CONTRACT NO. 60P51				
ILLINOIS FED. AID PROJECT				