
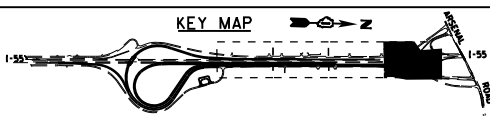


FILE NAME = S:\JUL16300-6399\6346\045\Micro\CAD Sheets\0168P51-SHT-STAGING-2A-2.dgn

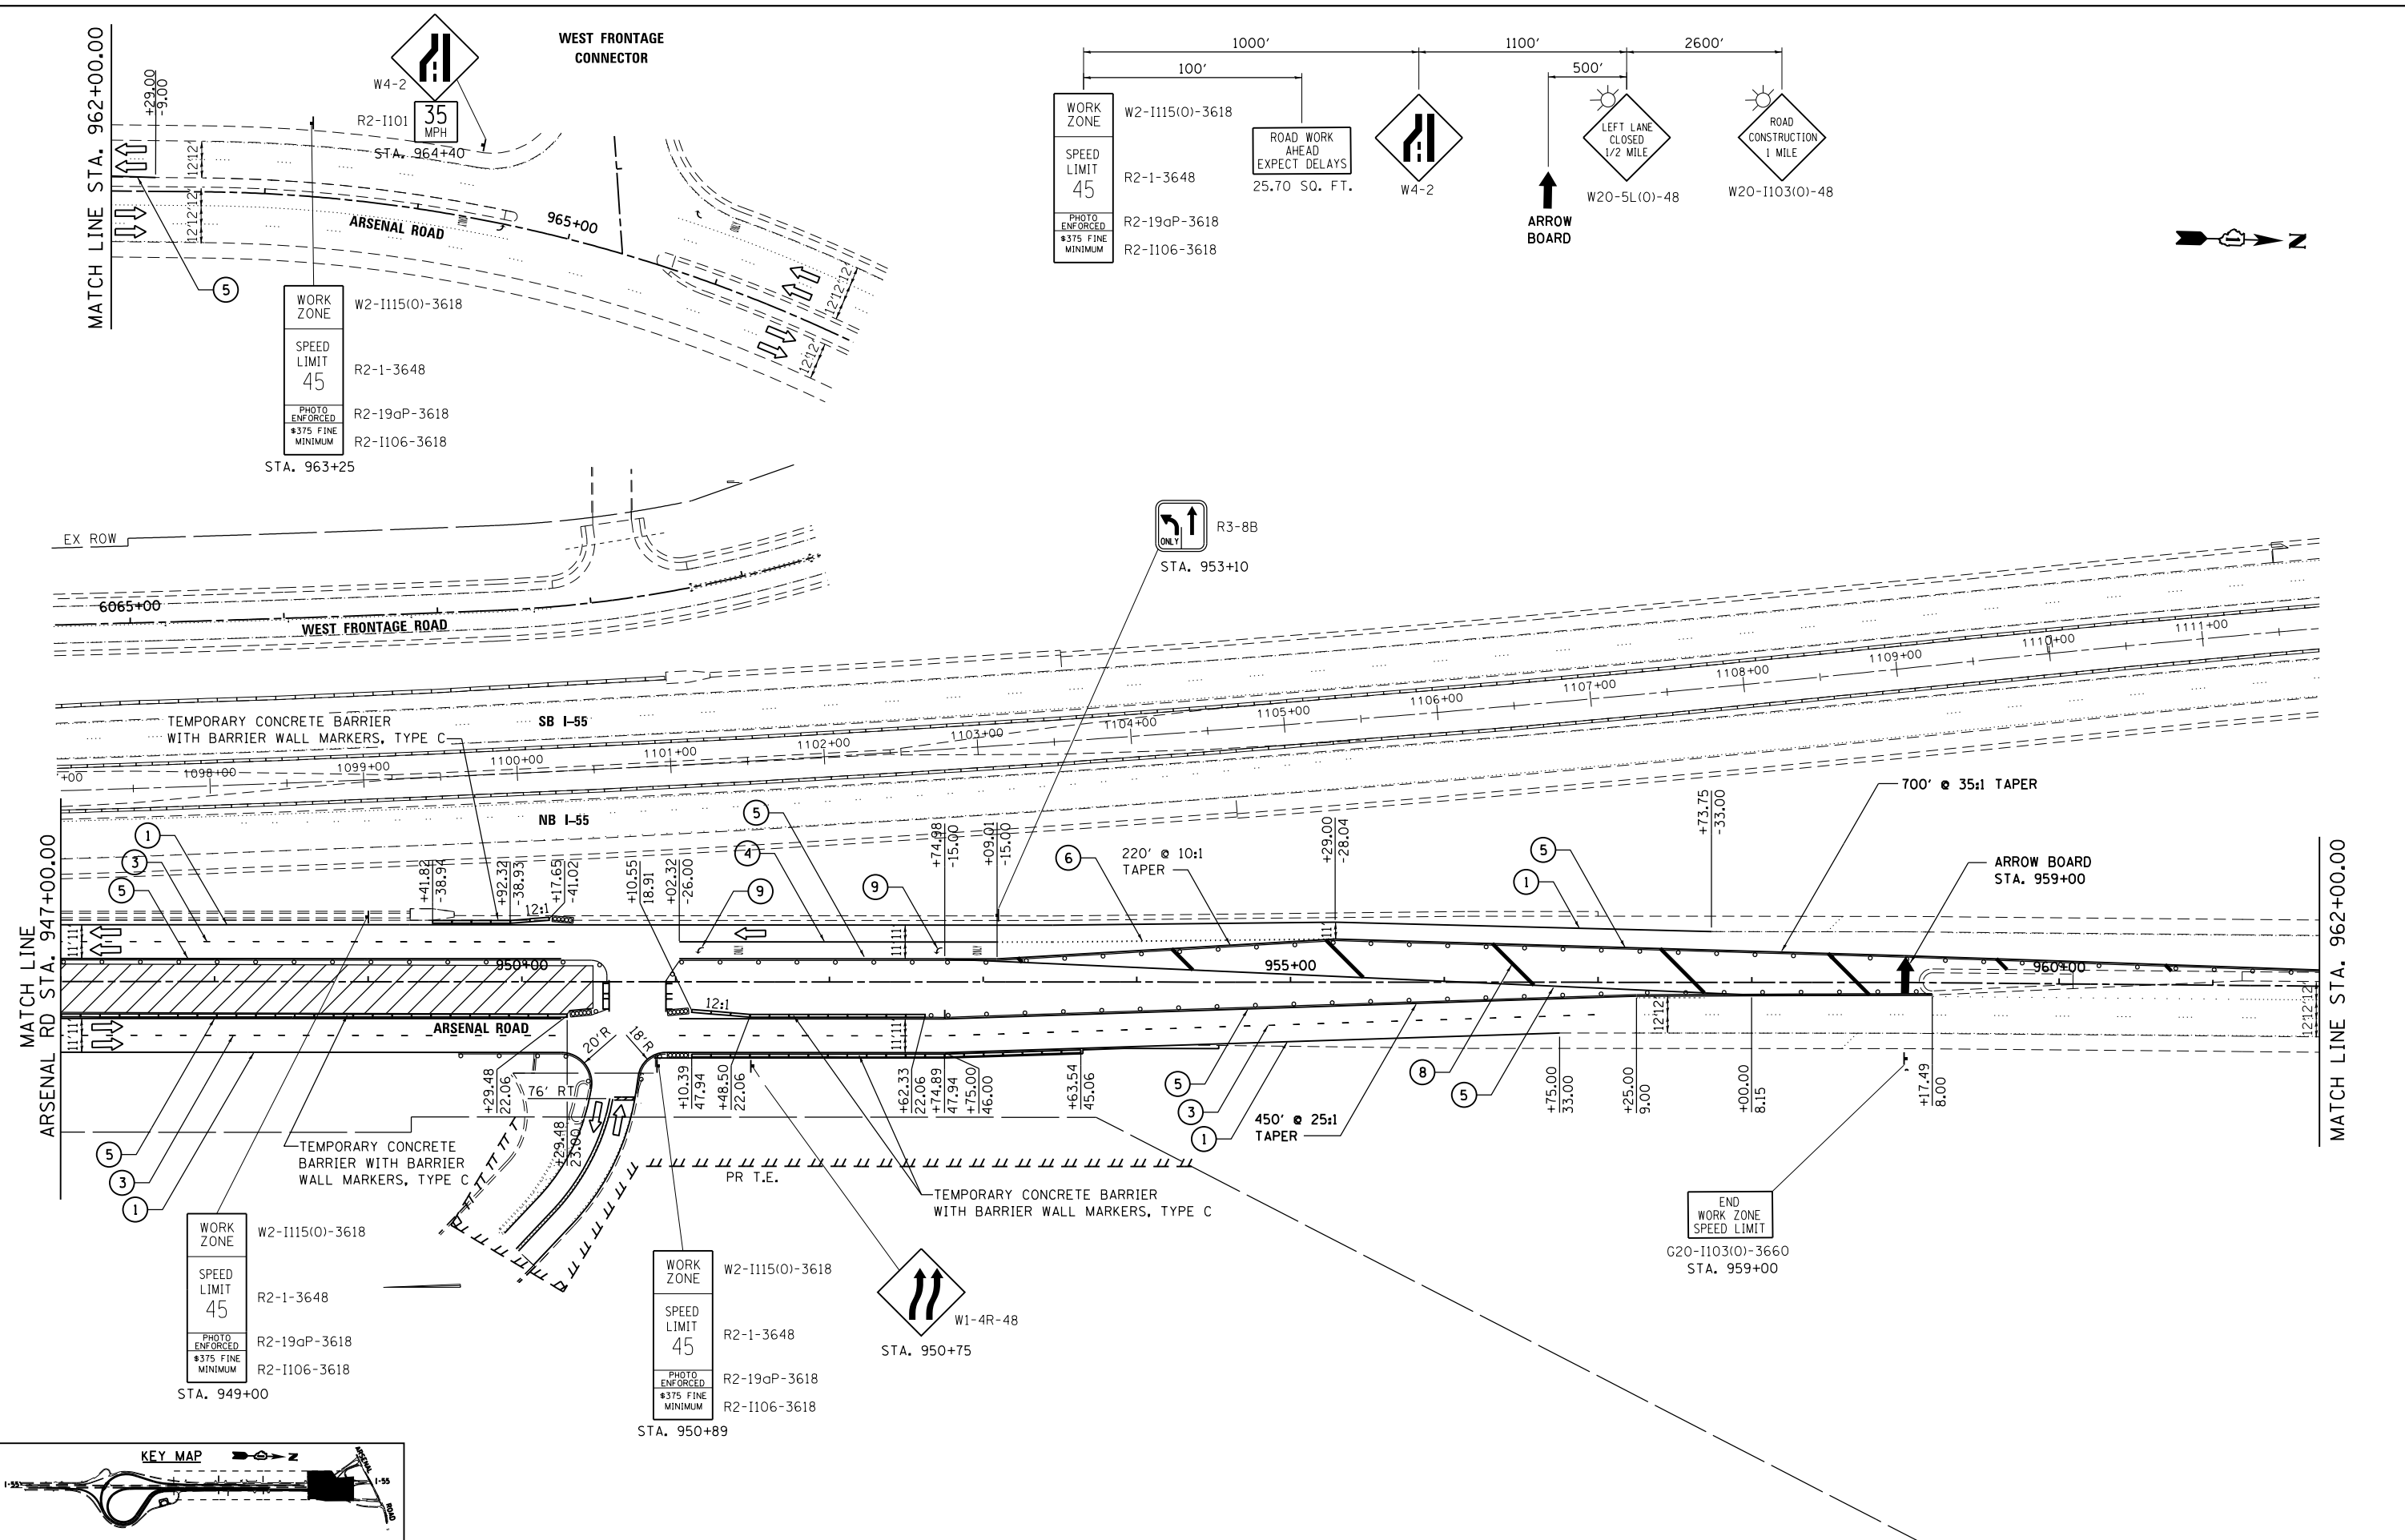

| | | |
|------------------------------|-----------------|-----------|
| USER NAME = dennisw | DESIGNED - MAG | REVISED - |
| MODEL NAME = Default | DRAWN - JKP/DJW | REVISED - |
| PLOT SCALE = 100.0000' / in. | CHECKED - BMA | REVISED - |
| PLOT DATE = 2/18/2014 | DATE - 12-5-12 | REVISED - |

**STATE OF ILLINOIS
DEPARTMENT OF TRANSPORTATION**

**MAINTENANCE OF TRAFFIC
STAGE 2A**

SCALE: 1"=50' SHEET 2 OF 2 SHEETS STA. 947+00.00 TO STA. 962+00.00

| F.A.I. RTE. | SECTION | COUNTY | TOTAL SHEETS | SHEET NO. |
|--------------------|----------|--------|---------------------------|-----------|
| 55 | 99-IAC-2 | WILL | 102 | 36 |
| CONTRACT NO. 60P51 | | | ILLINOIS FED. AID PROJECT | |