
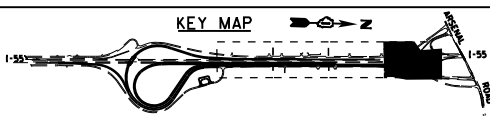


FILE NAME = S:\JUL16\300--6399\6346\045\Micro\CAD\ Sheets\0160P51-SHT-STAGING-2B-1.dgn

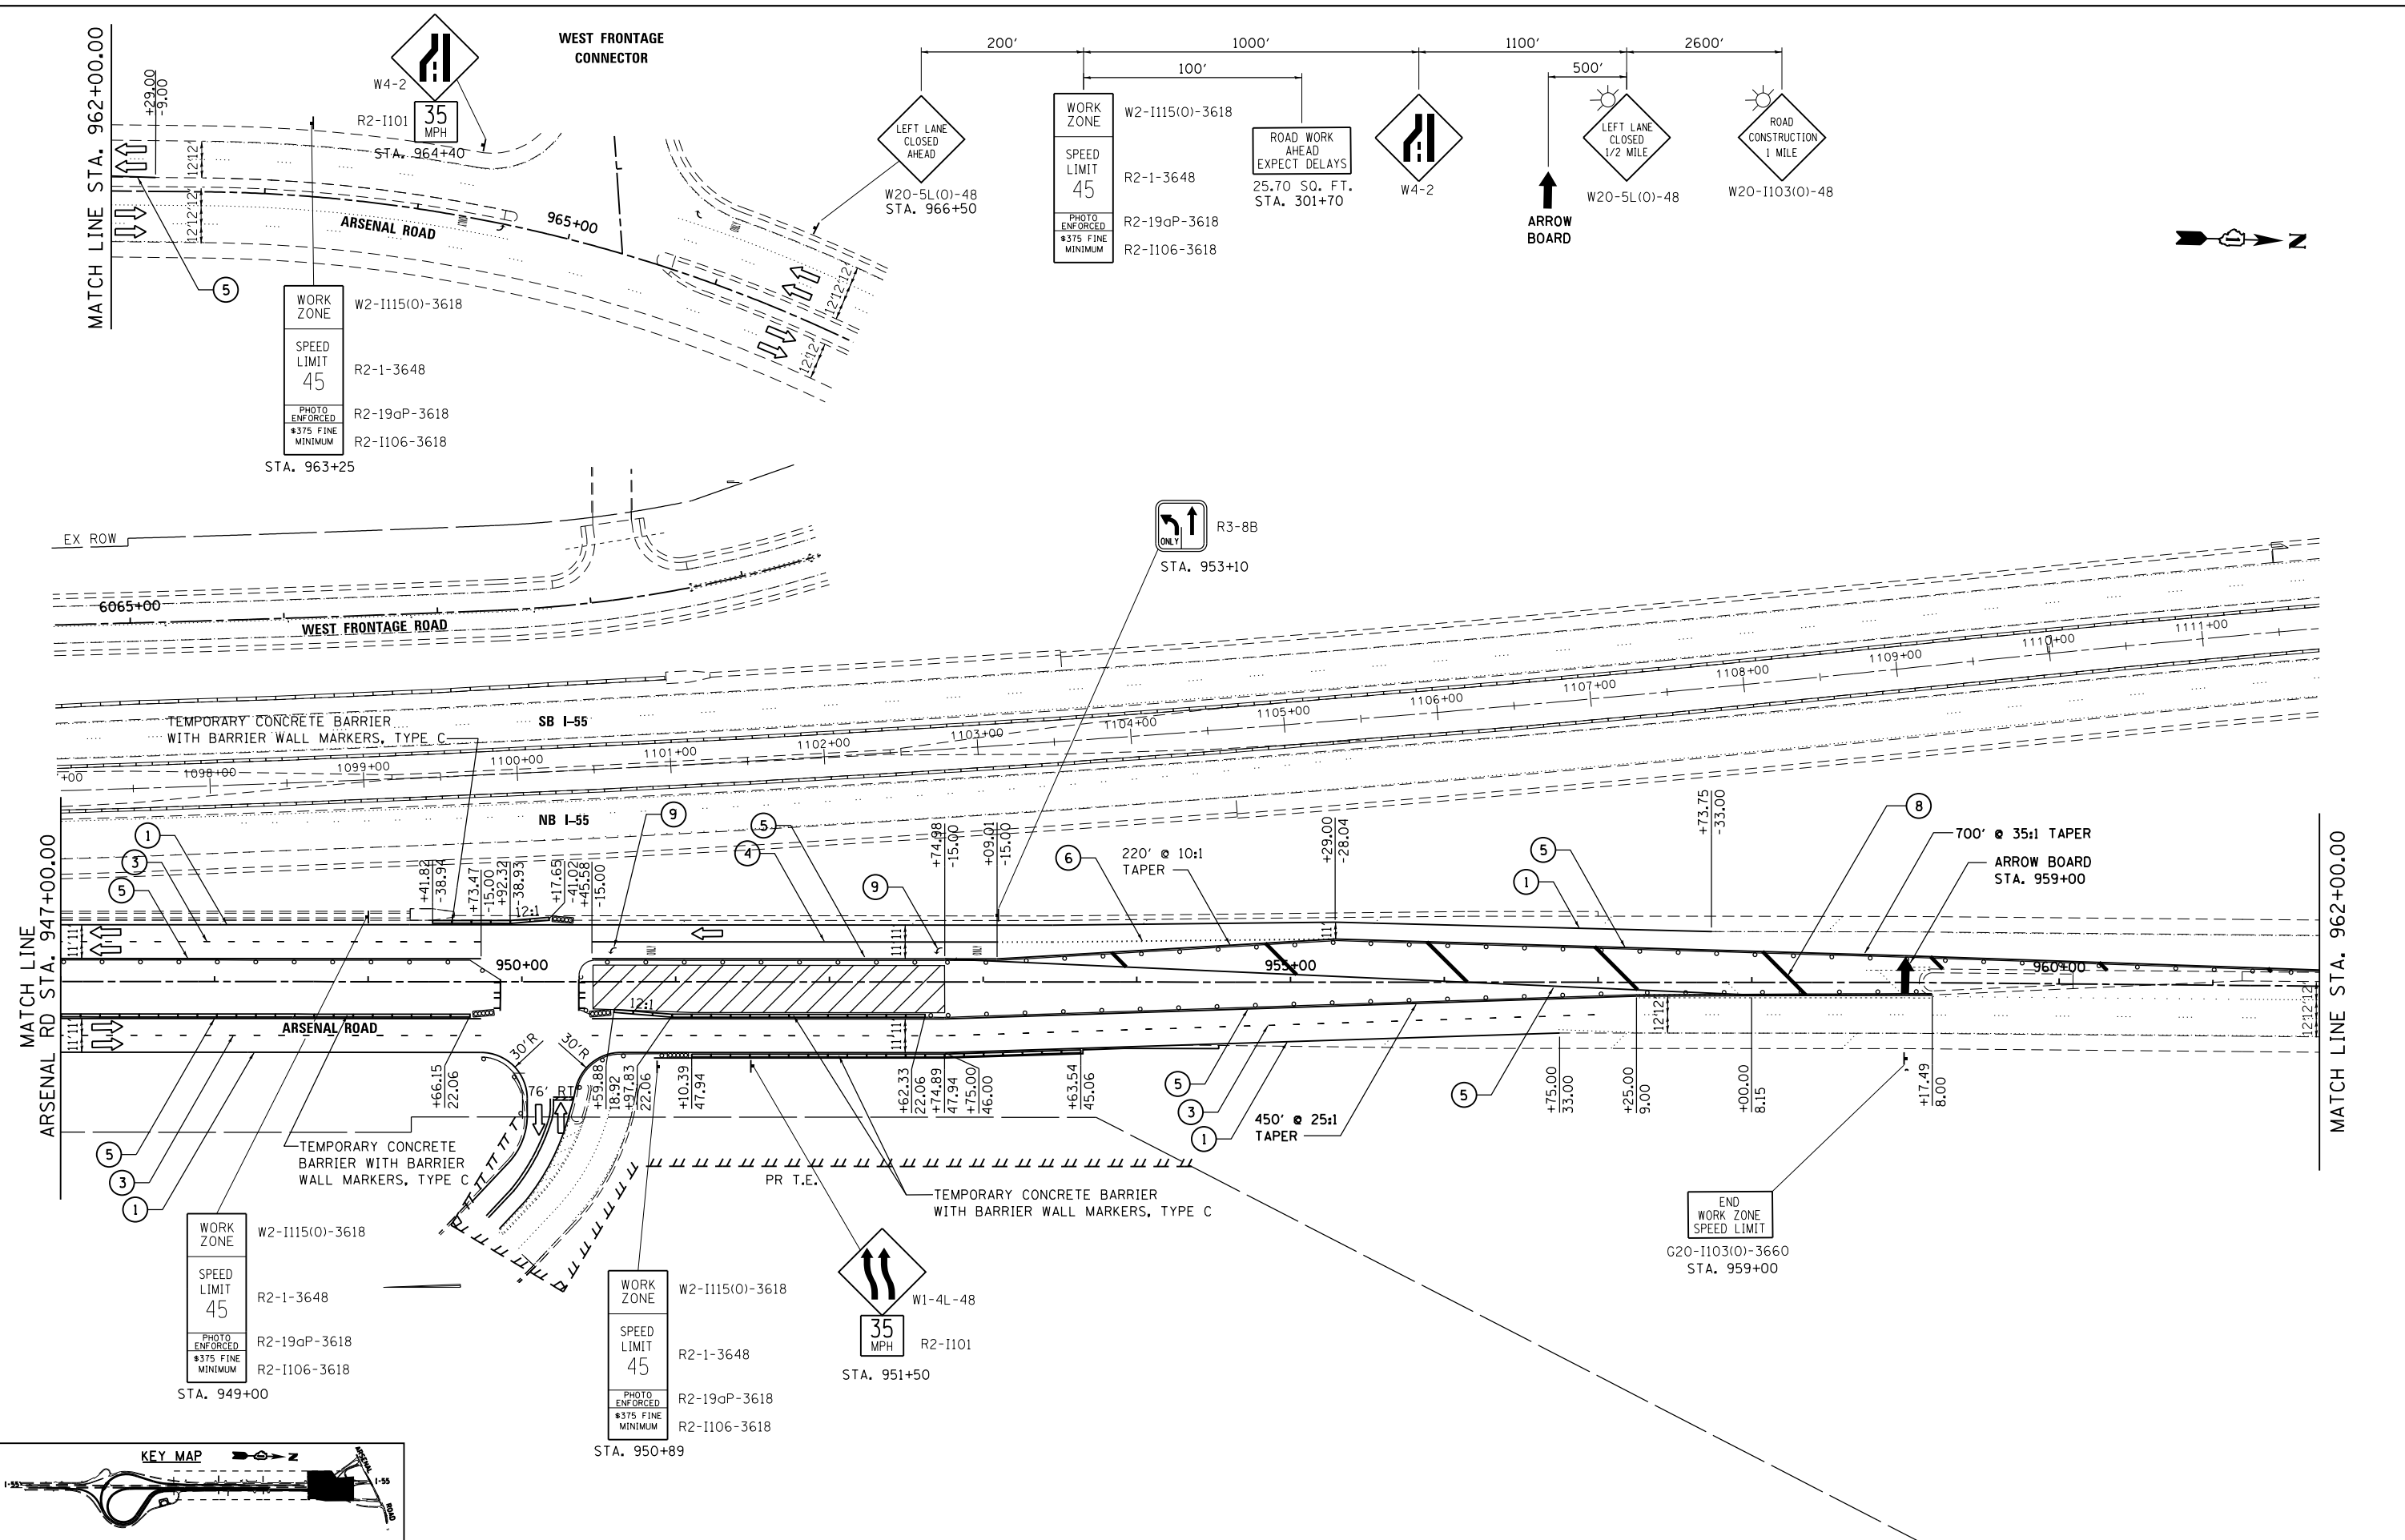

SA STRAND ASSOCIATES
 1170 SOUTH HOUBOLT ROAD
 JOLIET, ILLINOIS 60431
 (815) 744-4200

USER NAME = dennisw	DESIGNED - MAG	REVISED -
MODEL NAME = Default	DRAWN - JKP/DJW	REVISED -
PLOT SCALE = 100.0000' / in.	CHECKED - BMA	REVISED -
PLOT DATE = 2/18/2014	DATE - 12-5-12	REVISED -

**STATE OF ILLINOIS
 DEPARTMENT OF TRANSPORTATION**

**MAINTENANCE OF TRAFFIC
 STAGE 2B**

SCALE: 1"=50' SHEET 1 OF 1 SHEETS STA. 947+00.00 TO STA. 962+00.00

F.A.I RTE.	SECTION	COUNTY	TOTAL SHEETS	SHEET NO.
55	99-IAC-2	WILL	102	37
CONTRACT NO. 60P51			ILLINOIS FED. AID PROJECT	