


LEGEND

BOUNDARY LINES/SYMBOLS	EXISTING	PROPOSED	BOUNDARY LINES/SYMBOLS	EXISTING	PROPOSED
DITCH & SWALE BOTTOM	---	---	CATCH BASIN	○	●
ROADWAY DITCH FLOW	~>	~>	INLET	—	—
SUMMIT	—	—	MANHOLE	○	○
DIRECTION OF SWALE FLOW	—>	—>	PIPE CULVERT END SECTION	◁	◁
PIPE OR BOX CULVERT	---	---	CONCRETE HEADWALL FOR PIPE DRAINS	—	—
PIPE UNDERDRAINS OR DRAINS	---	---	STRUCTURES	○	○
STORM SEWER	---	---	PIPES	○	○

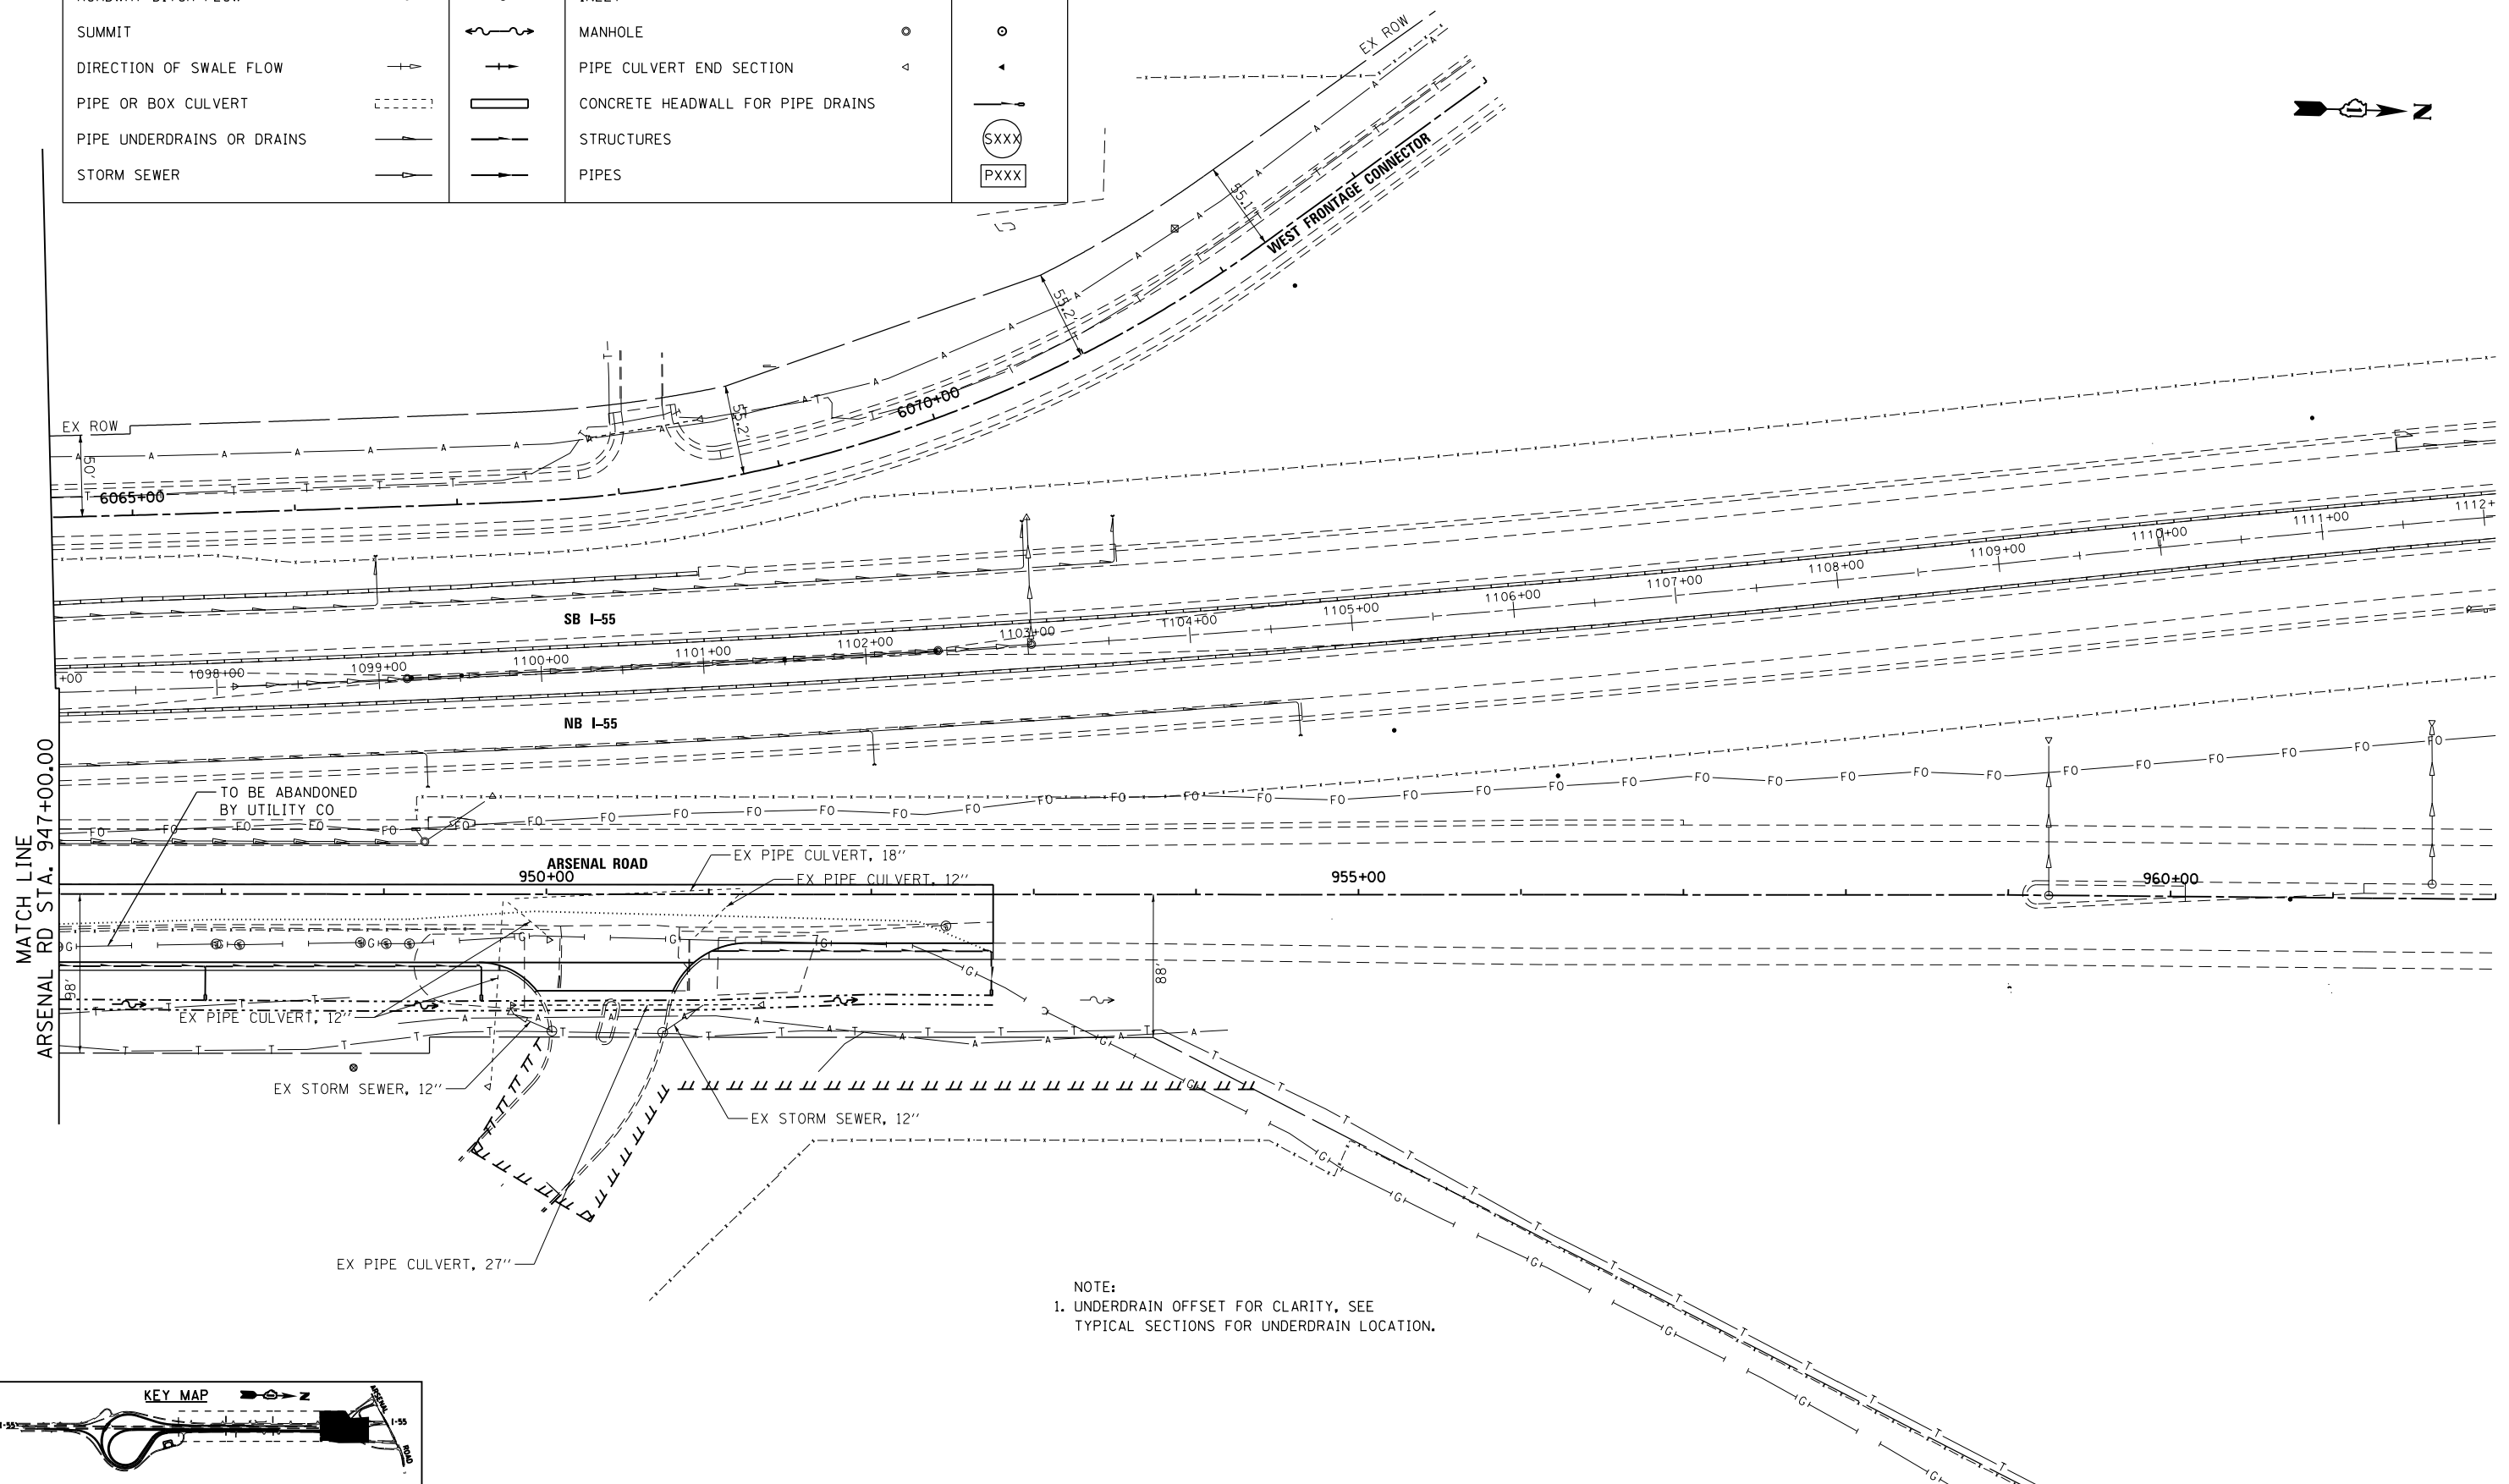

NOTE:
 1. UNDERDRAIN OFFSET FOR CLARITY, SEE TYPICAL SECTIONS FOR UNDERDRAIN LOCATION.

FILE NAME = S:\JUL16300-6399\6346-045\Micro\CAD Sheets\01680P51-SHT-DR\A\N03.dgn

