


DATE	
BY	
ORIGINAL SURVEY	
SURVEYED	
PLOTTED	
TEMPLATE	
AREAS CHECKED	
NO.	

DATE	
BY	
ORIGINAL SURVEY	
SURVEYED	
PLOTTED	
TEMPLATE	
AREAS CHECKED	
NO.	

FILE NAME = S:\JL\63800-6399\6346\045\Work\CAD_Sheets\0160P51_SHT1_XSSHT.dgn

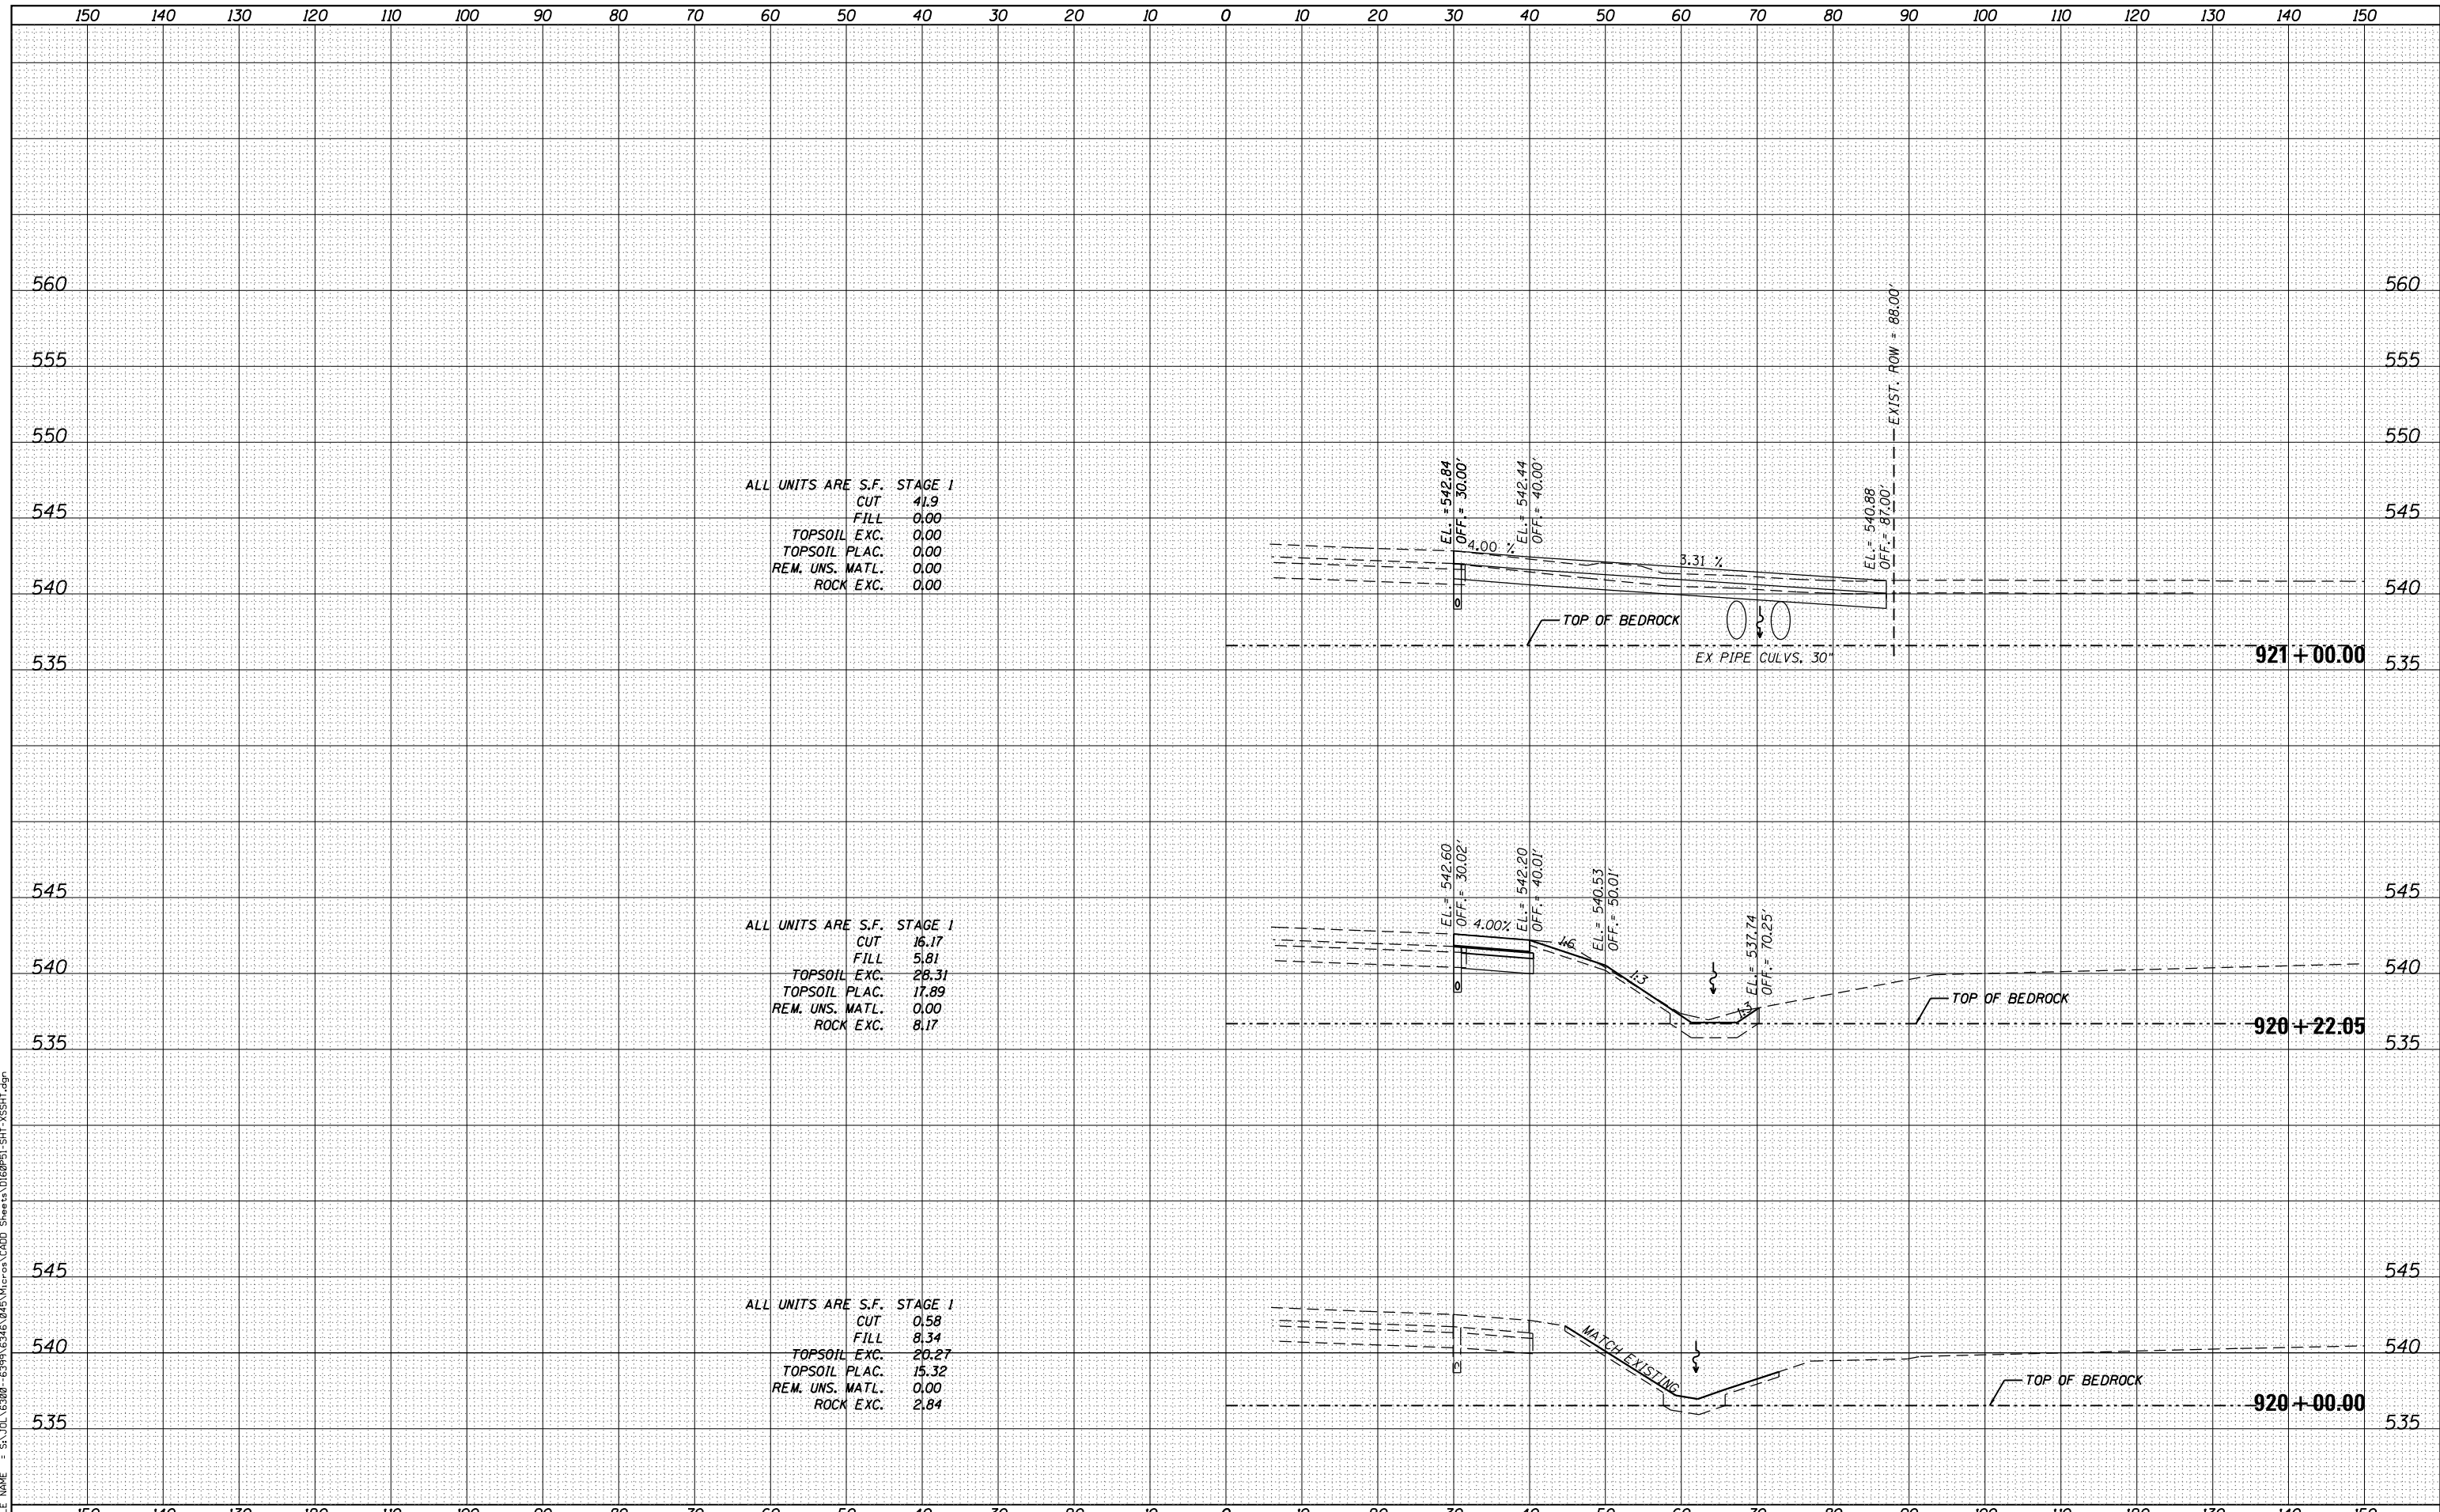

ALL UNITS ARE S.F. STAGE 1
 CUT 41.9
 FILL 0.00
 TOPSOIL EXC. 0.00
 TOPSOIL PLAC. 0.00
 REM. UNS. MATL. 0.00
 ROCK EXC. 0.00

ALL UNITS ARE S.F. STAGE 1
 CUT 16.17
 FILL 5.81
 TOPSOIL EXC. 28.31
 TOPSOIL PLAC. 17.89
 REM. UNS. MATL. 0.00
 ROCK EXC. 8.17

ALL UNITS ARE S.F. STAGE 1
 CUT 0.58
 FILL 8.34
 TOPSOIL EXC. 20.27
 TOPSOIL PLAC. 15.32
 REM. UNS. MATL. 0.00
 ROCK EXC. 2.84

USER NAME = dennisw	DESIGNED - MAG	REVISED -
MODEL NAME = Default	DRAWN - JKP/DJW	REVISED -
PLOT SCALE = 20.0000' / in.	CHECKED - BMA	REVISED -
PLOT DATE = 2/18/2014	DATE - 12-5-12	REVISED -

F.A.I. RTE.	SECTION	COUNTY	TOTAL SHEETS	SHEET NO.
55	99-IAC-2	WILL	102	83
CONTRACT NO. 60P51				