


DATE	
BY	
FINISHED SURVEY	
PLOTTED TEMPLATE	
NOTE BOOK	
AREAS CHECKED	

DATE	
BY	
ORIGINAL SURVEY	
PLOTTED TEMPLATE	
NOTE BOOK	
AREAS CHECKED	

FILE NAME = SA_IOL_63800_63901\63461\048\Work\CAD_Sheets\01620P51_SHT_XXSHT.dgn

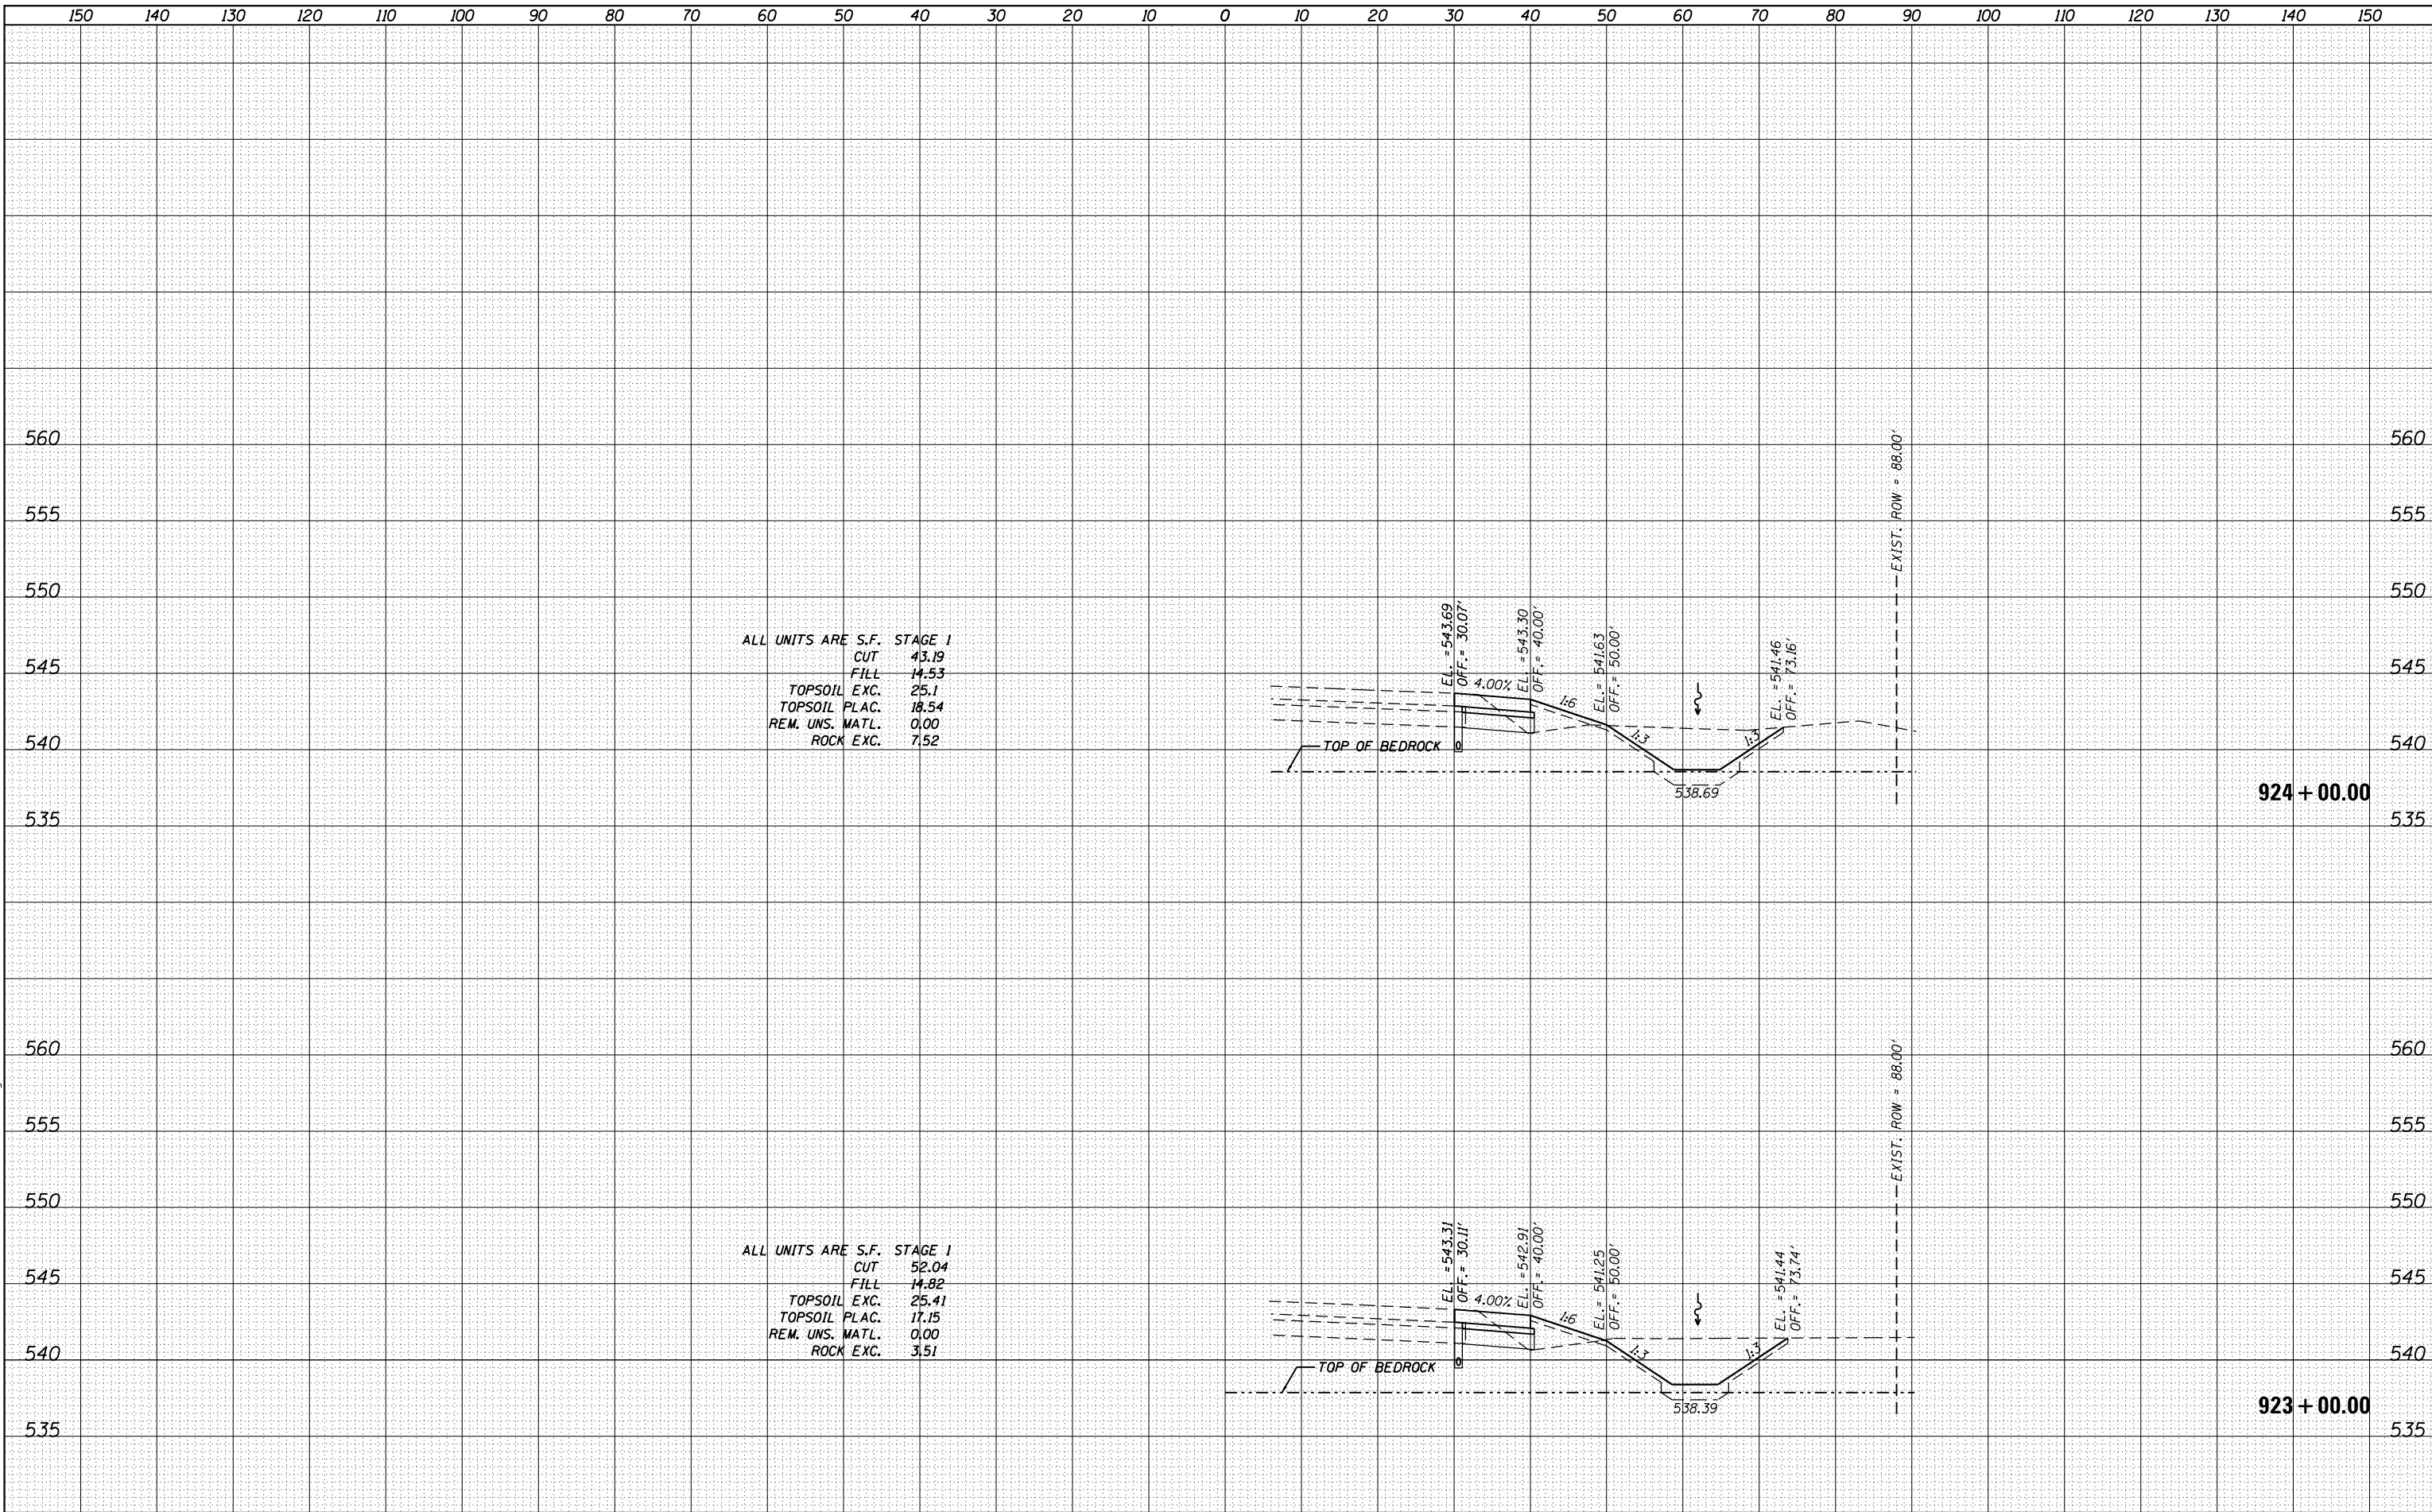

ALL UNITS ARE S.F. STAGE 1
 CUT 43.19
 FILL 14.53
 TOPSOIL EXC. 25.1
 TOPSOIL PLAC. 18.54
 REM. UNS. MATL. 0.00
 ROCK EXC. 7.52

ALL UNITS ARE S.F. STAGE 1
 CUT 52.04
 FILL 14.82
 TOPSOIL EXC. 25.41
 TOPSOIL PLAC. 17.15
 REM. UNS. MATL. 0.00
 ROCK EXC. 3.51

STRAND ASSOCIATES
 1170 SOUTH HOUBOLT ROAD
 JOLIET, ILLINOIS 60431
 (815) 744-4200

USER NAME = dennisw	DESIGNED - MAG	REVISED -
MODEL NAME = Default	DRAWN - JKP/DJW	REVISED -
PLOT SCALE = 20.0000' / in.	CHECKED - BMA	REVISED -
PLOT DATE = 2/18/2014	DATE - 12-5-12	REVISED -

**STATE OF ILLINOIS
 DEPARTMENT OF TRANSPORTATION**

ARSENAL ROAD CROSS SECTIONS

SCALE 1"=10'H 1"=5'V SHEET 3 OF 20 SHEETS STA. 923+00.00 TO STA. 924+00.00

F.A.I. RTE.	SECTION	COUNTY	TOTAL SHEETS	SHEET NO.
55	99-IAC-2	WILL	102	85
			CONTRACT NO. 60P51	

ILLINOIS FED. AID PROJECT