


DATE	
BY	
FINAL SURVEY	SURVEYED
NOTE BOOK	PLOTTED
NO.	TEMPLATE
	AREAS CHECKED
	AREAS CHECKED

DATE	
BY	
ORIGINAL SURVEY	SURVEYED
NOTE BOOK	PLOTTED
NO.	TEMPLATE
	AREAS CHECKED
	AREAS CHECKED

FILE NAME = SA\_IOL\_63800\_63997\63461\0415\WIP\04\_CADD\_Sheets\1060P51\_SHT\_1.XSSHT.dgn

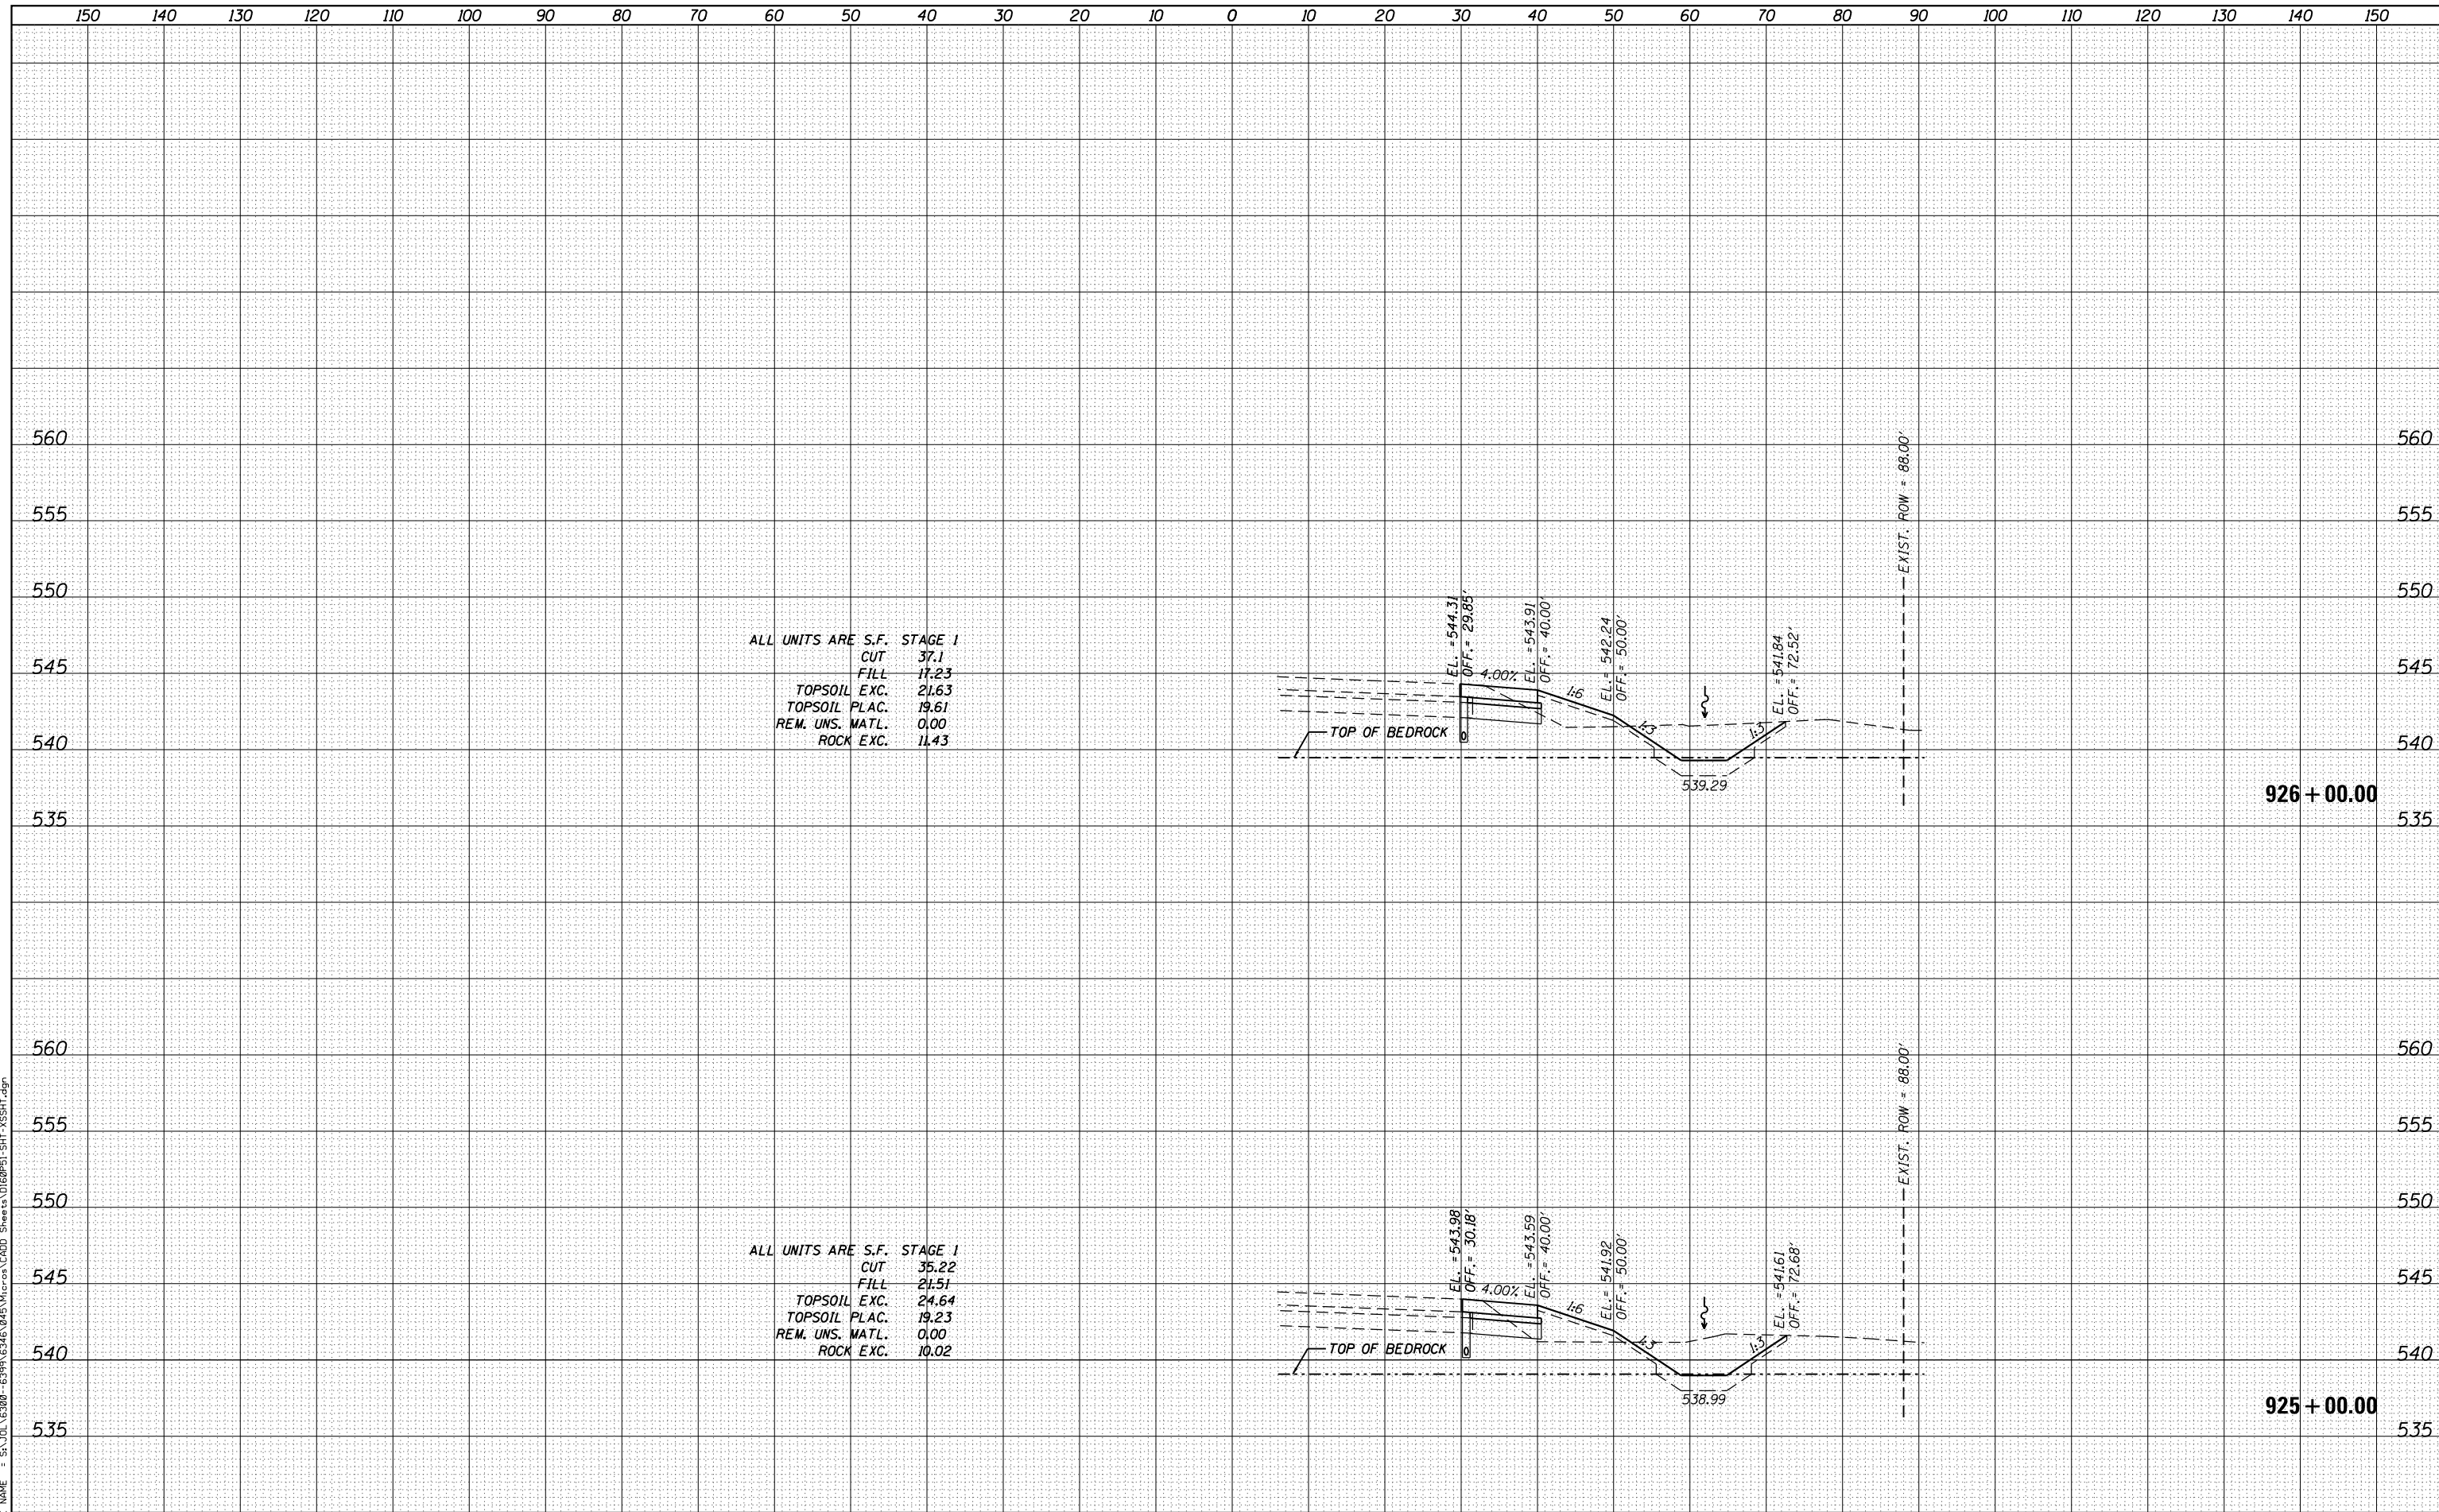

ALL UNITS ARE S.F. STAGE 1  
 CUT 37.1  
 FILL 17.23  
 TOPSOIL EXC. 21.63  
 TOPSOIL PLAC. 19.61  
 REM. UNS. MATL. 0.00  
 ROCK EXC. 11.43

ALL UNITS ARE S.F. STAGE 1  
 CUT 35.22  
 FILL 21.51  
 TOPSOIL EXC. 24.64  
 TOPSOIL PLAC. 19.23  
 REM. UNS. MATL. 0.00  
 ROCK EXC. 10.02



USER NAME = dennisw	DESIGNED - MAG	REVISED -
MODEL NAME = Default	DRAWN - JKP/DJW	REVISED -
PLOT SCALE = 20.0000' / in.	CHECKED - BMA	REVISED -
PLOT DATE = 2/18/2014	DATE - 12-5-12	REVISED -

STATE OF ILLINOIS  
 DEPARTMENT OF TRANSPORTATION

ARSENAL ROAD CROSS SECTIONS  
 SCALE: 1"=10'H 1"=5'V SHEET 4 OF 20 SHEETS STA. 925+00.00 TO STA. 926+00.00

F.A.I. RTE.	SECTION	COUNTY	TOTAL SHEETS	SHEET NO.
55	99-IAC-2	WILL	102	86
CONTRACT NO. 60P51			ILLINOIS FED. AID PROJECT	