


DATE	
BY	
FINISHED SURVEY	
PLOTTED TEMPLATE	
NOTE BOOK	
AREAS CHECKED	
NO.	


DATE	
BY	
ORIGINAL SURVEY	
PLOTTED TEMPLATE	
NOTE BOOK	
AREAS CHECKED	
NO.	

FILE NAME = S:\JL_63200_6399\6346\045\WIP\04\Sheet\060P51_SHT_1.XSSHT.dgn

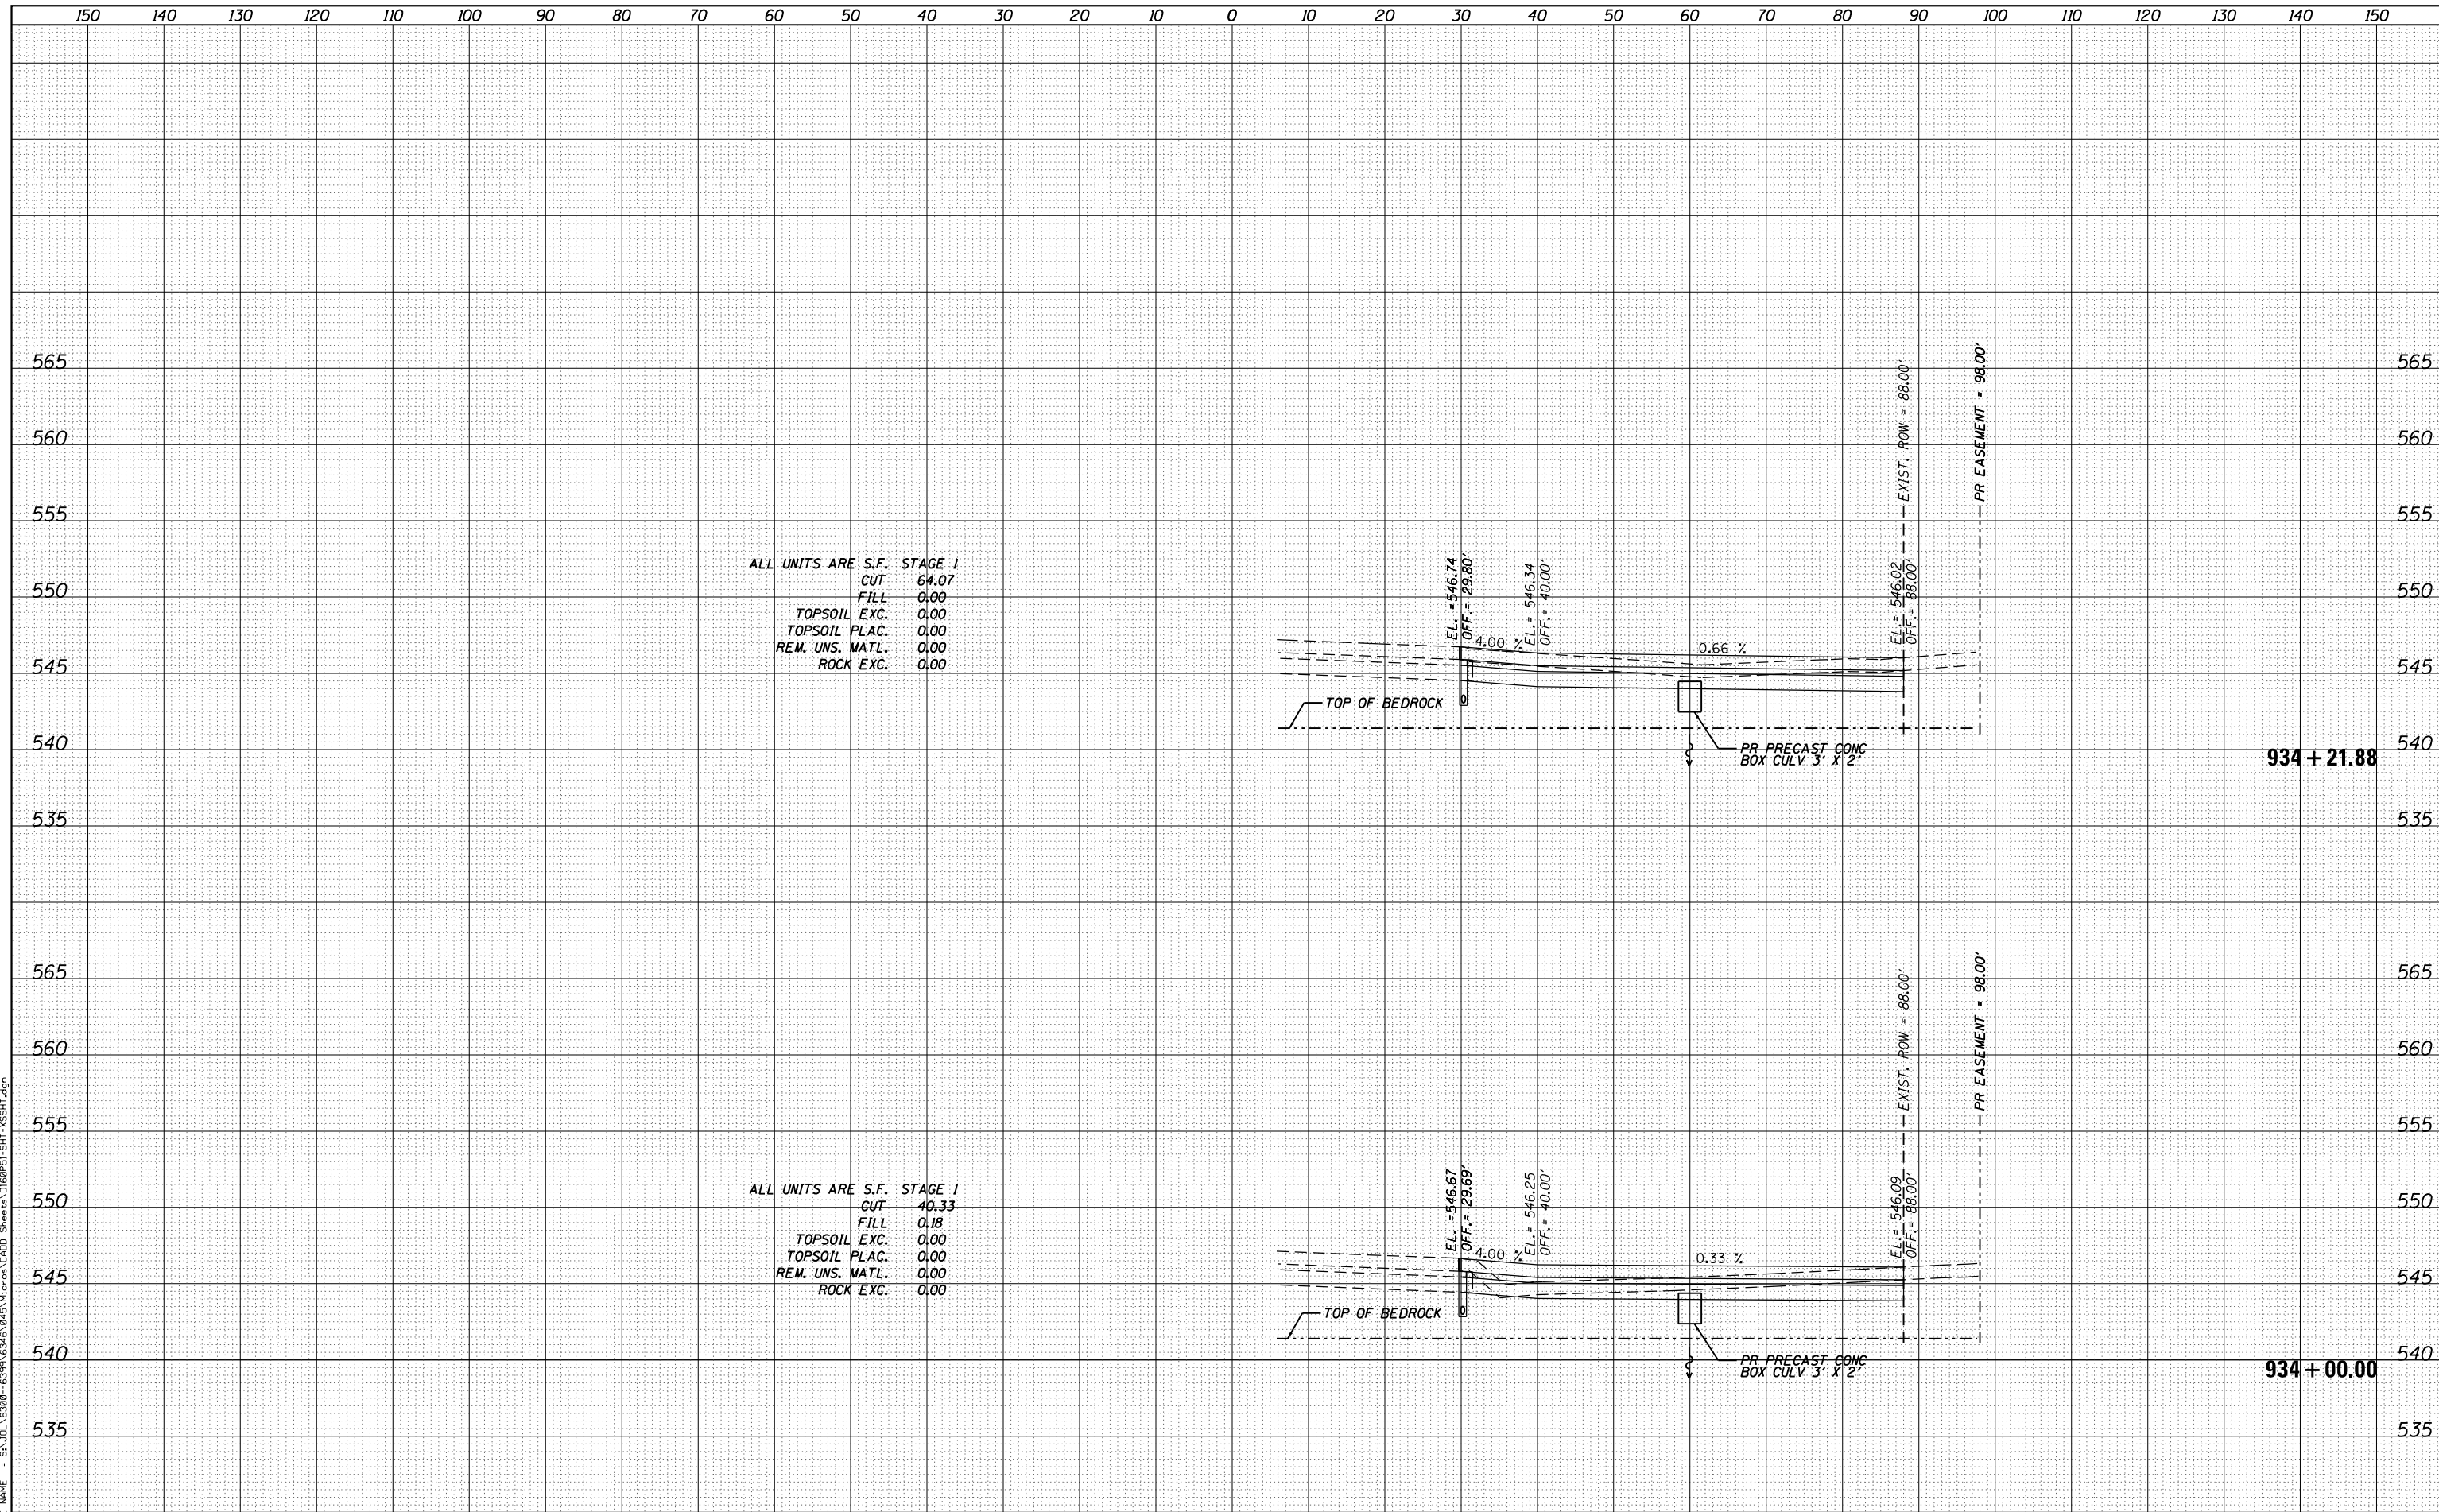

ALL UNITS ARE S.F. STAGE 1
 CUT 64.07
 FILL 0.00
 TOPSOIL EXC. 0.00
 TOPSOIL PLAC. 0.00
 REM. UNS. MATL. 0.00
 ROCK EXC. 0.00

ALL UNITS ARE S.F. STAGE 1
 CUT 40.33
 FILL 0.18
 TOPSOIL EXC. 0.00
 TOPSOIL PLAC. 0.00
 REM. UNS. MATL. 0.00
 ROCK EXC. 0.00

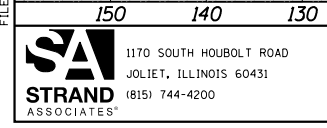

USER NAME = dennisw	DESIGNED - MAG	REVISED -
MODEL NAME = Default	DRAWN - JKP/DJW	REVISED -
PLOT SCALE = 20.0000' / in.	CHECKED - BMA	REVISED -
PLOT DATE = 2/18/2014	DATE - 12-5-12	REVISED -

STATE OF ILLINOIS
 DEPARTMENT OF TRANSPORTATION

ARSENAL ROAD CROSS SECTIONS
 SCALE: 1"=10'H 1"=5' SHEET 9 OF 20 SHEETS STA. 934+00.00 TO STA. 934+21.88

F.A.I. RTE.	SECTION	COUNTY	TOTAL SHEETS	SHEET NO.
55	99-IAC-2	WILL	102	91
CONTRACT NO. 60P51				
ILLINOIS FED. AID PROJECT				