


DATE	
BY	
FINISHED SURVEY	
PLOTTED TEMPLATE	
NOTE BOOK	
AREAS CHECKED	
NO.	


DATE	
BY	
ORIGINAL SURVEY	
PLOTTED TEMPLATE	
NOTE BOOK	
AREAS CHECKED	
NO.	

FILE NAME = SA_IOL_63800_63997\63461\0415\WIP\04\04\Sheets\0160P51_SHT_1.XSSHT.dgn

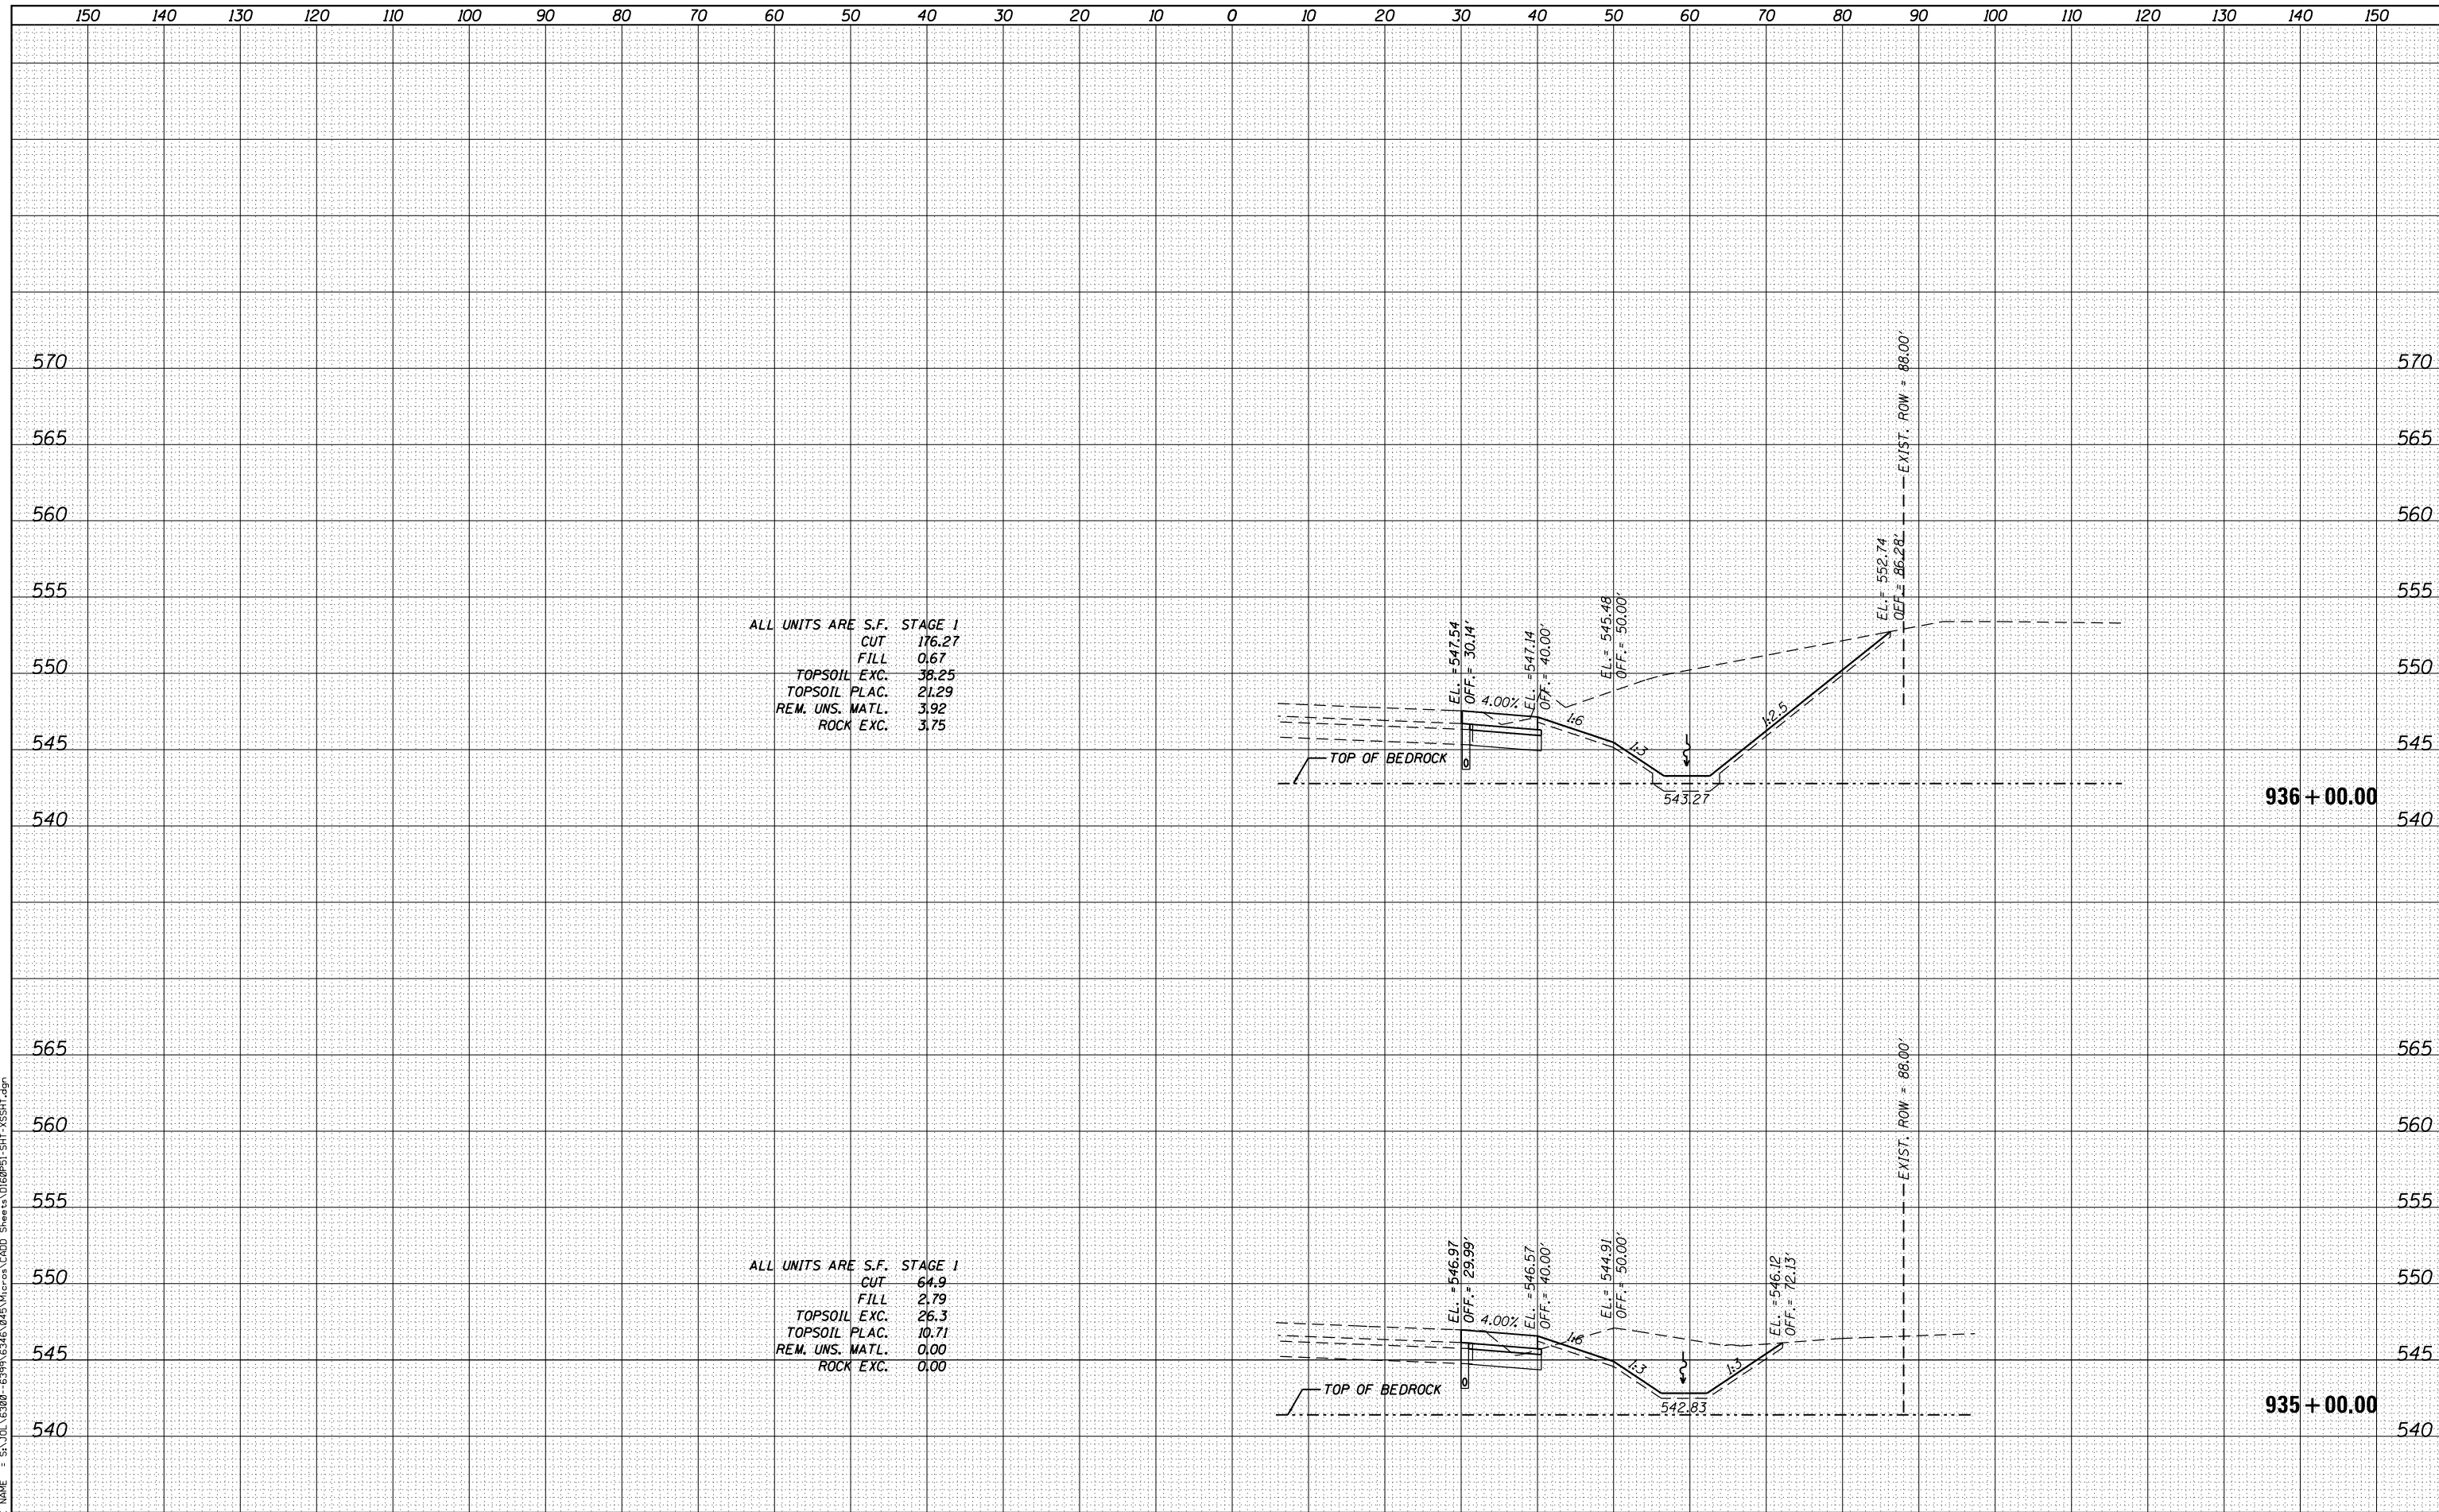

ALL UNITS ARE S.F. STAGE 1
 CUT 176.27
 FILL 0.67
 TOPSOIL EXC. 38.25
 TOPSOIL PLAC. 21.29
 REM. UNS. MATL. 3.92
 ROCK EXC. 3.75

ALL UNITS ARE S.F. STAGE 1
 CUT 64.9
 FILL 2.79
 TOPSOIL EXC. 26.3
 TOPSOIL PLAC. 10.71
 REM. UNS. MATL. 0.00
 ROCK EXC. 0.00

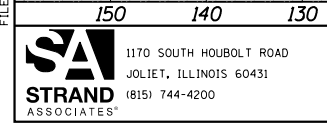

USER NAME = dennisw	DESIGNED - MAG	REVISED -
MODEL NAME = Default	DRAWN - JKP/DJW	REVISED -
PLOT SCALE = 20.0000' / in.	CHECKED - BMA	REVISED -
PLOT DATE = 2/18/2014	DATE - 12-5-12	REVISED -

STATE OF ILLINOIS
 DEPARTMENT OF TRANSPORTATION

ARSENAL ROAD CROSS SECTIONS
 SCALE 1" = 10'H 1" = 5' SHEET 10 OF 20 SHEETS STA. 935+00.00 TO STA. 936+00.00

F.A.I. RTE.	SECTION	COUNTY	TOTAL SHEETS	SHEET NO.
55	99-IAC-2	WILL	102	92
CONTRACT NO. 60P51				
ILLINOIS FED. AID PROJECT				