


DATE	
BY	
FINAL SURVEY	SURVEYED
NOTE BOOK	PLOTTED
NO.	TEMPLATE
	AREAS CHECKED
	AREAS CHECKED

DATE	
BY	
ORIGINAL SURVEY	SURVEYED
NOTE BOOK	PLOTTED
NO.	TEMPLATE
	AREAS CHECKED
	AREAS CHECKED

FILE NAME = S:\JUL 063800 - 6399\6346\045\VicPos\CADD_Sheets\060951_SHT-XSSH1.dgn

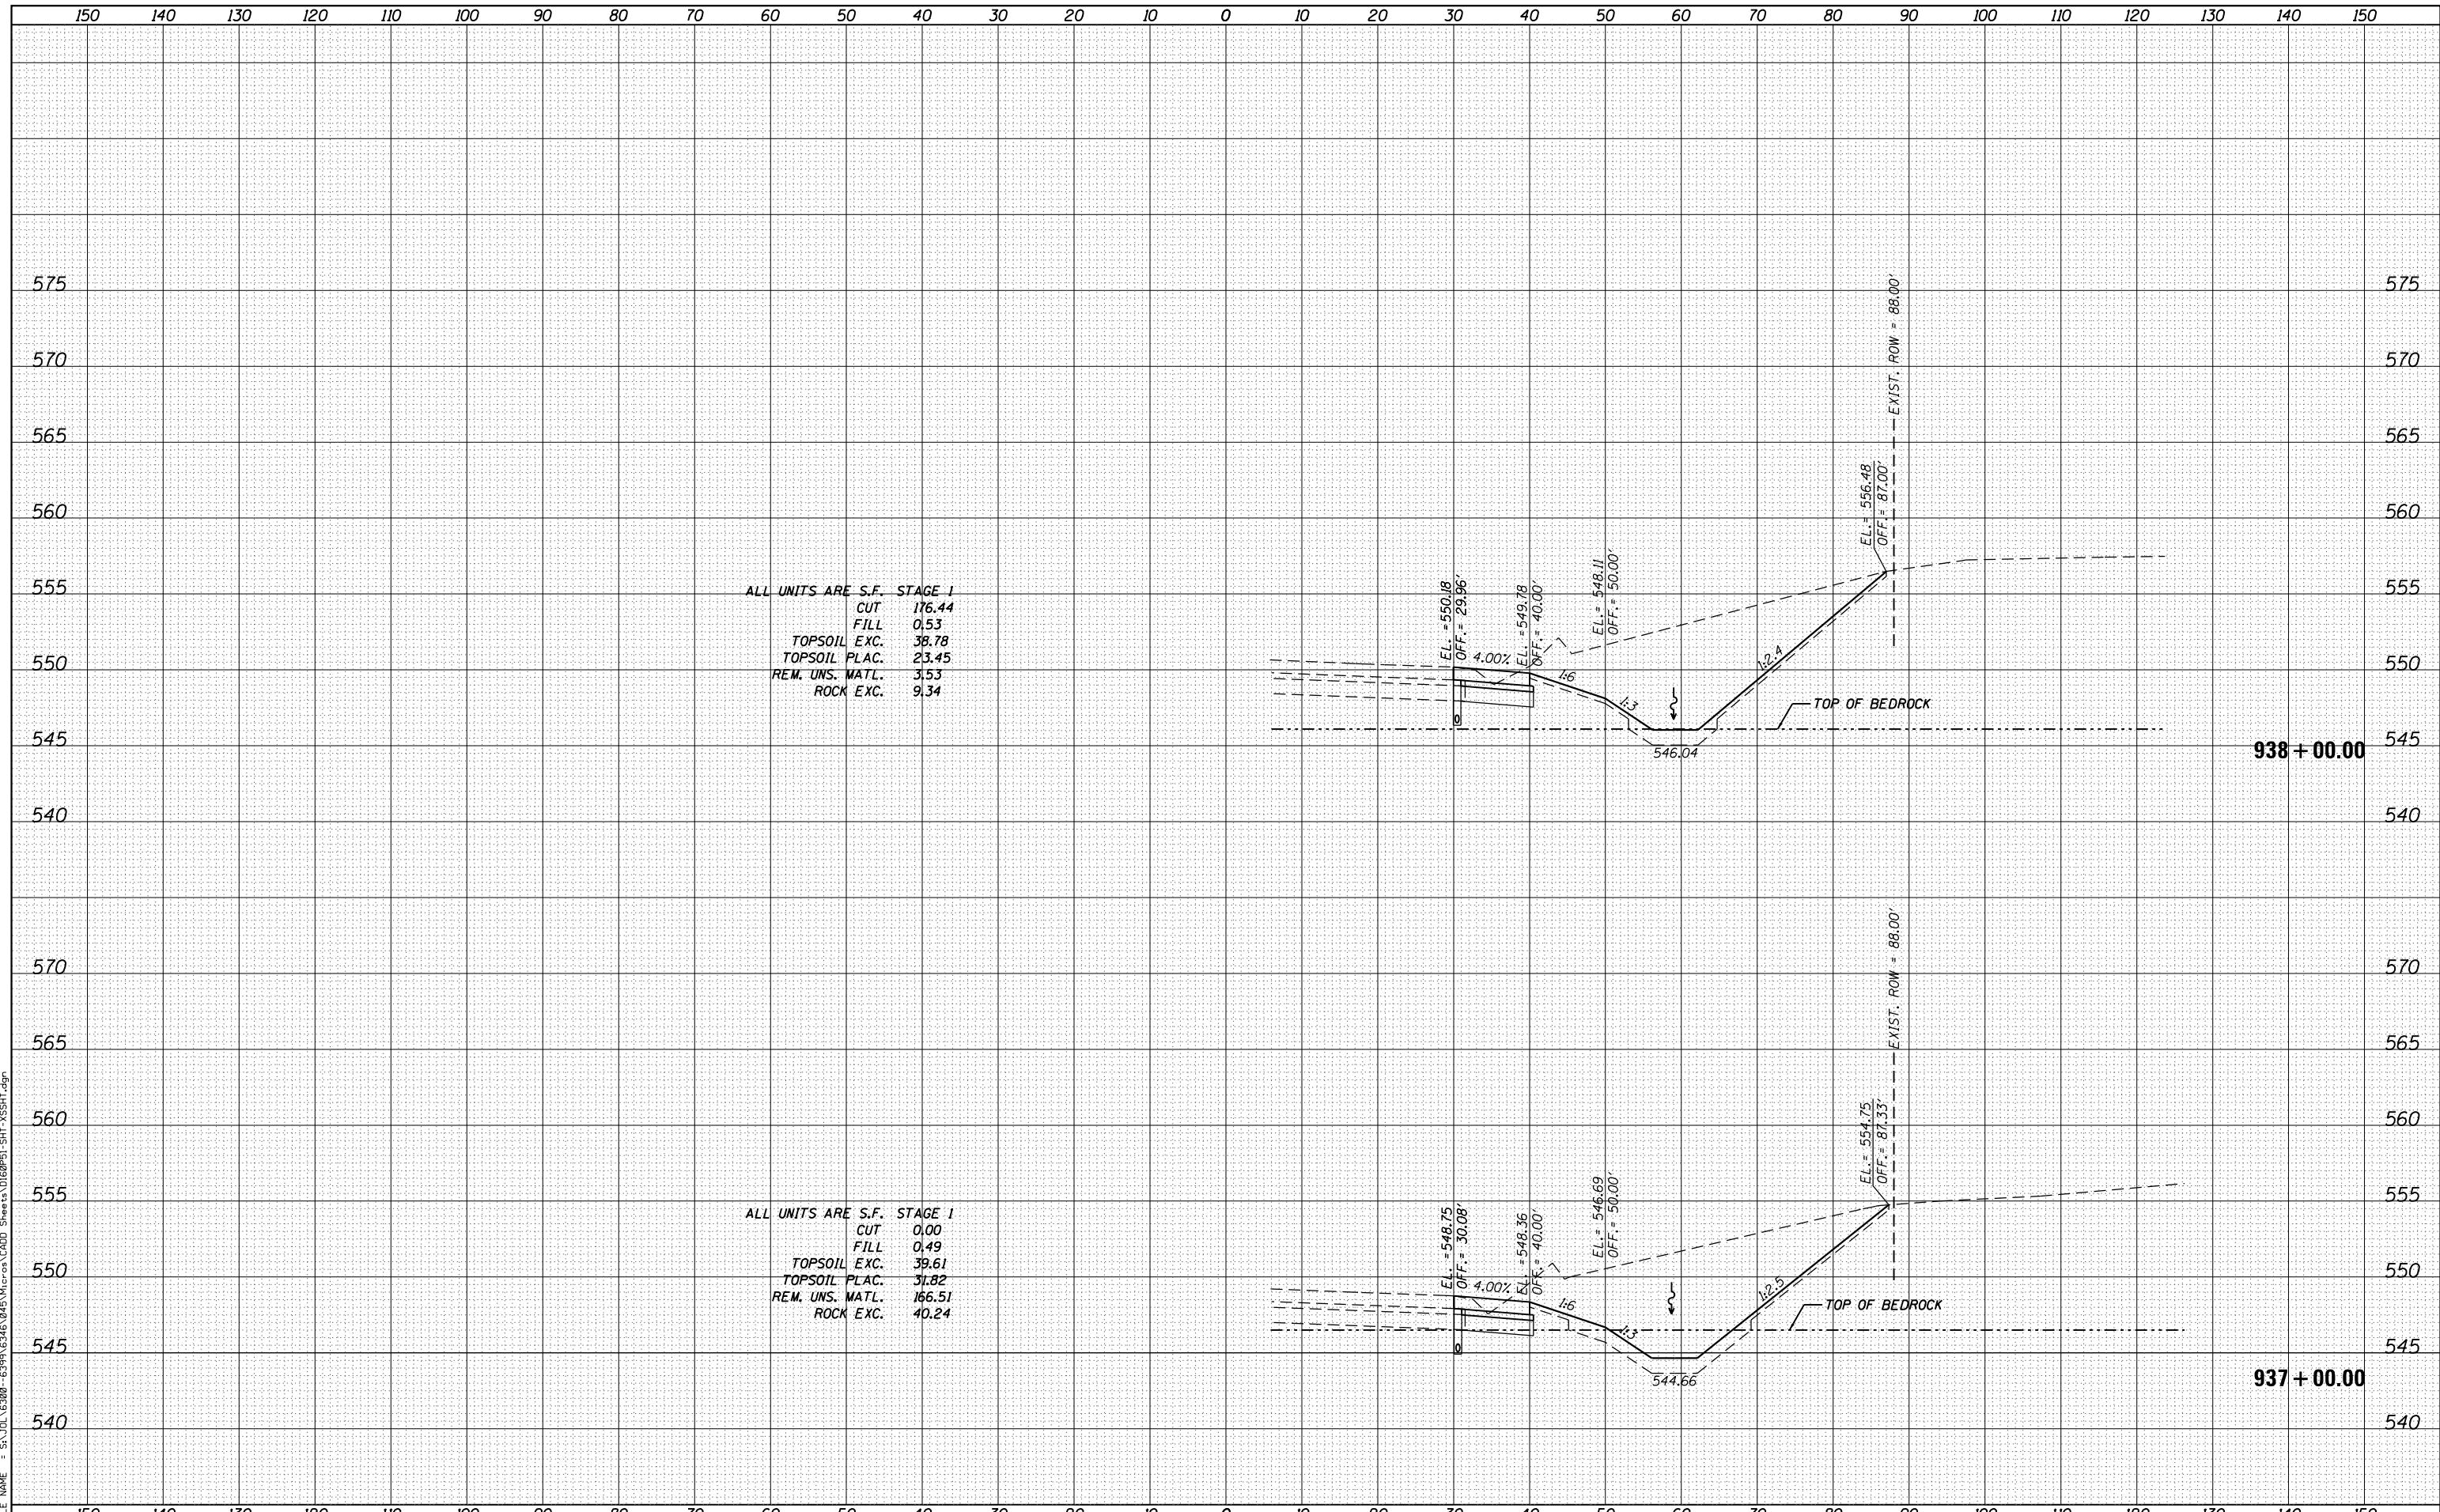

ALL UNITS ARE S.F. STAGE 1
 CUT 176.44
 FILL 0.53
 TOPSOIL EXC. 38.78
 TOPSOIL PLAC. 23.45
 REM. UNS. MATL. 3.53
 ROCK EXC. 9.34

ALL UNITS ARE S.F. STAGE 1
 CUT 0.00
 FILL 0.49
 TOPSOIL EXC. 39.61
 TOPSOIL PLAC. 31.82
 REM. UNS. MATL. 166.51
 ROCK EXC. 40.24

SA
 1170 SOUTH HOUBOLT ROAD
 JOLIET, ILLINOIS 60431
 STRAND ASSOCIATES*
 (815) 744-4200

USER NAME = dennisw	DESIGNED - MAG	REVISED -
MODEL NAME = Default	DRAWN - JKP/DJW	REVISED -
PLOT SCALE = 20.0000' / in.	CHECKED - BMA	REVISED -
PLOT DATE = 2/18/2014	DATE - 12-5-12	REVISED -

**STATE OF ILLINOIS
 DEPARTMENT OF TRANSPORTATION**

ARSENAL ROAD CROSS SECTIONS
 SCALE 1"=10'H 1"=5' SHEET 11 OF 20 SHEETS STA. 937+00.00 TO STA. 938+00.00

F.A.I. RTE.	SECTION	COUNTY	TOTAL SHEETS	SHEET NO.
55	99-IAC-2	WILL	102	93
CONTRACT NO. 60P51				

ILLINOIS FED. AID PROJECT