


DATE	
BY	
SURVEYED	
PLOTTED	
TEMPLATE	
AREAS CHECKED	
NO.	


DATE	
BY	
SURVEYED	
PLOTTED	
TEMPLATE	
AREAS CHECKED	
NO.	

FILE NAME = S:\JL\63800-63999\63461\0415\WIP\04\04\Sheets\0160P51_SHT_1.XSSHT.dgn

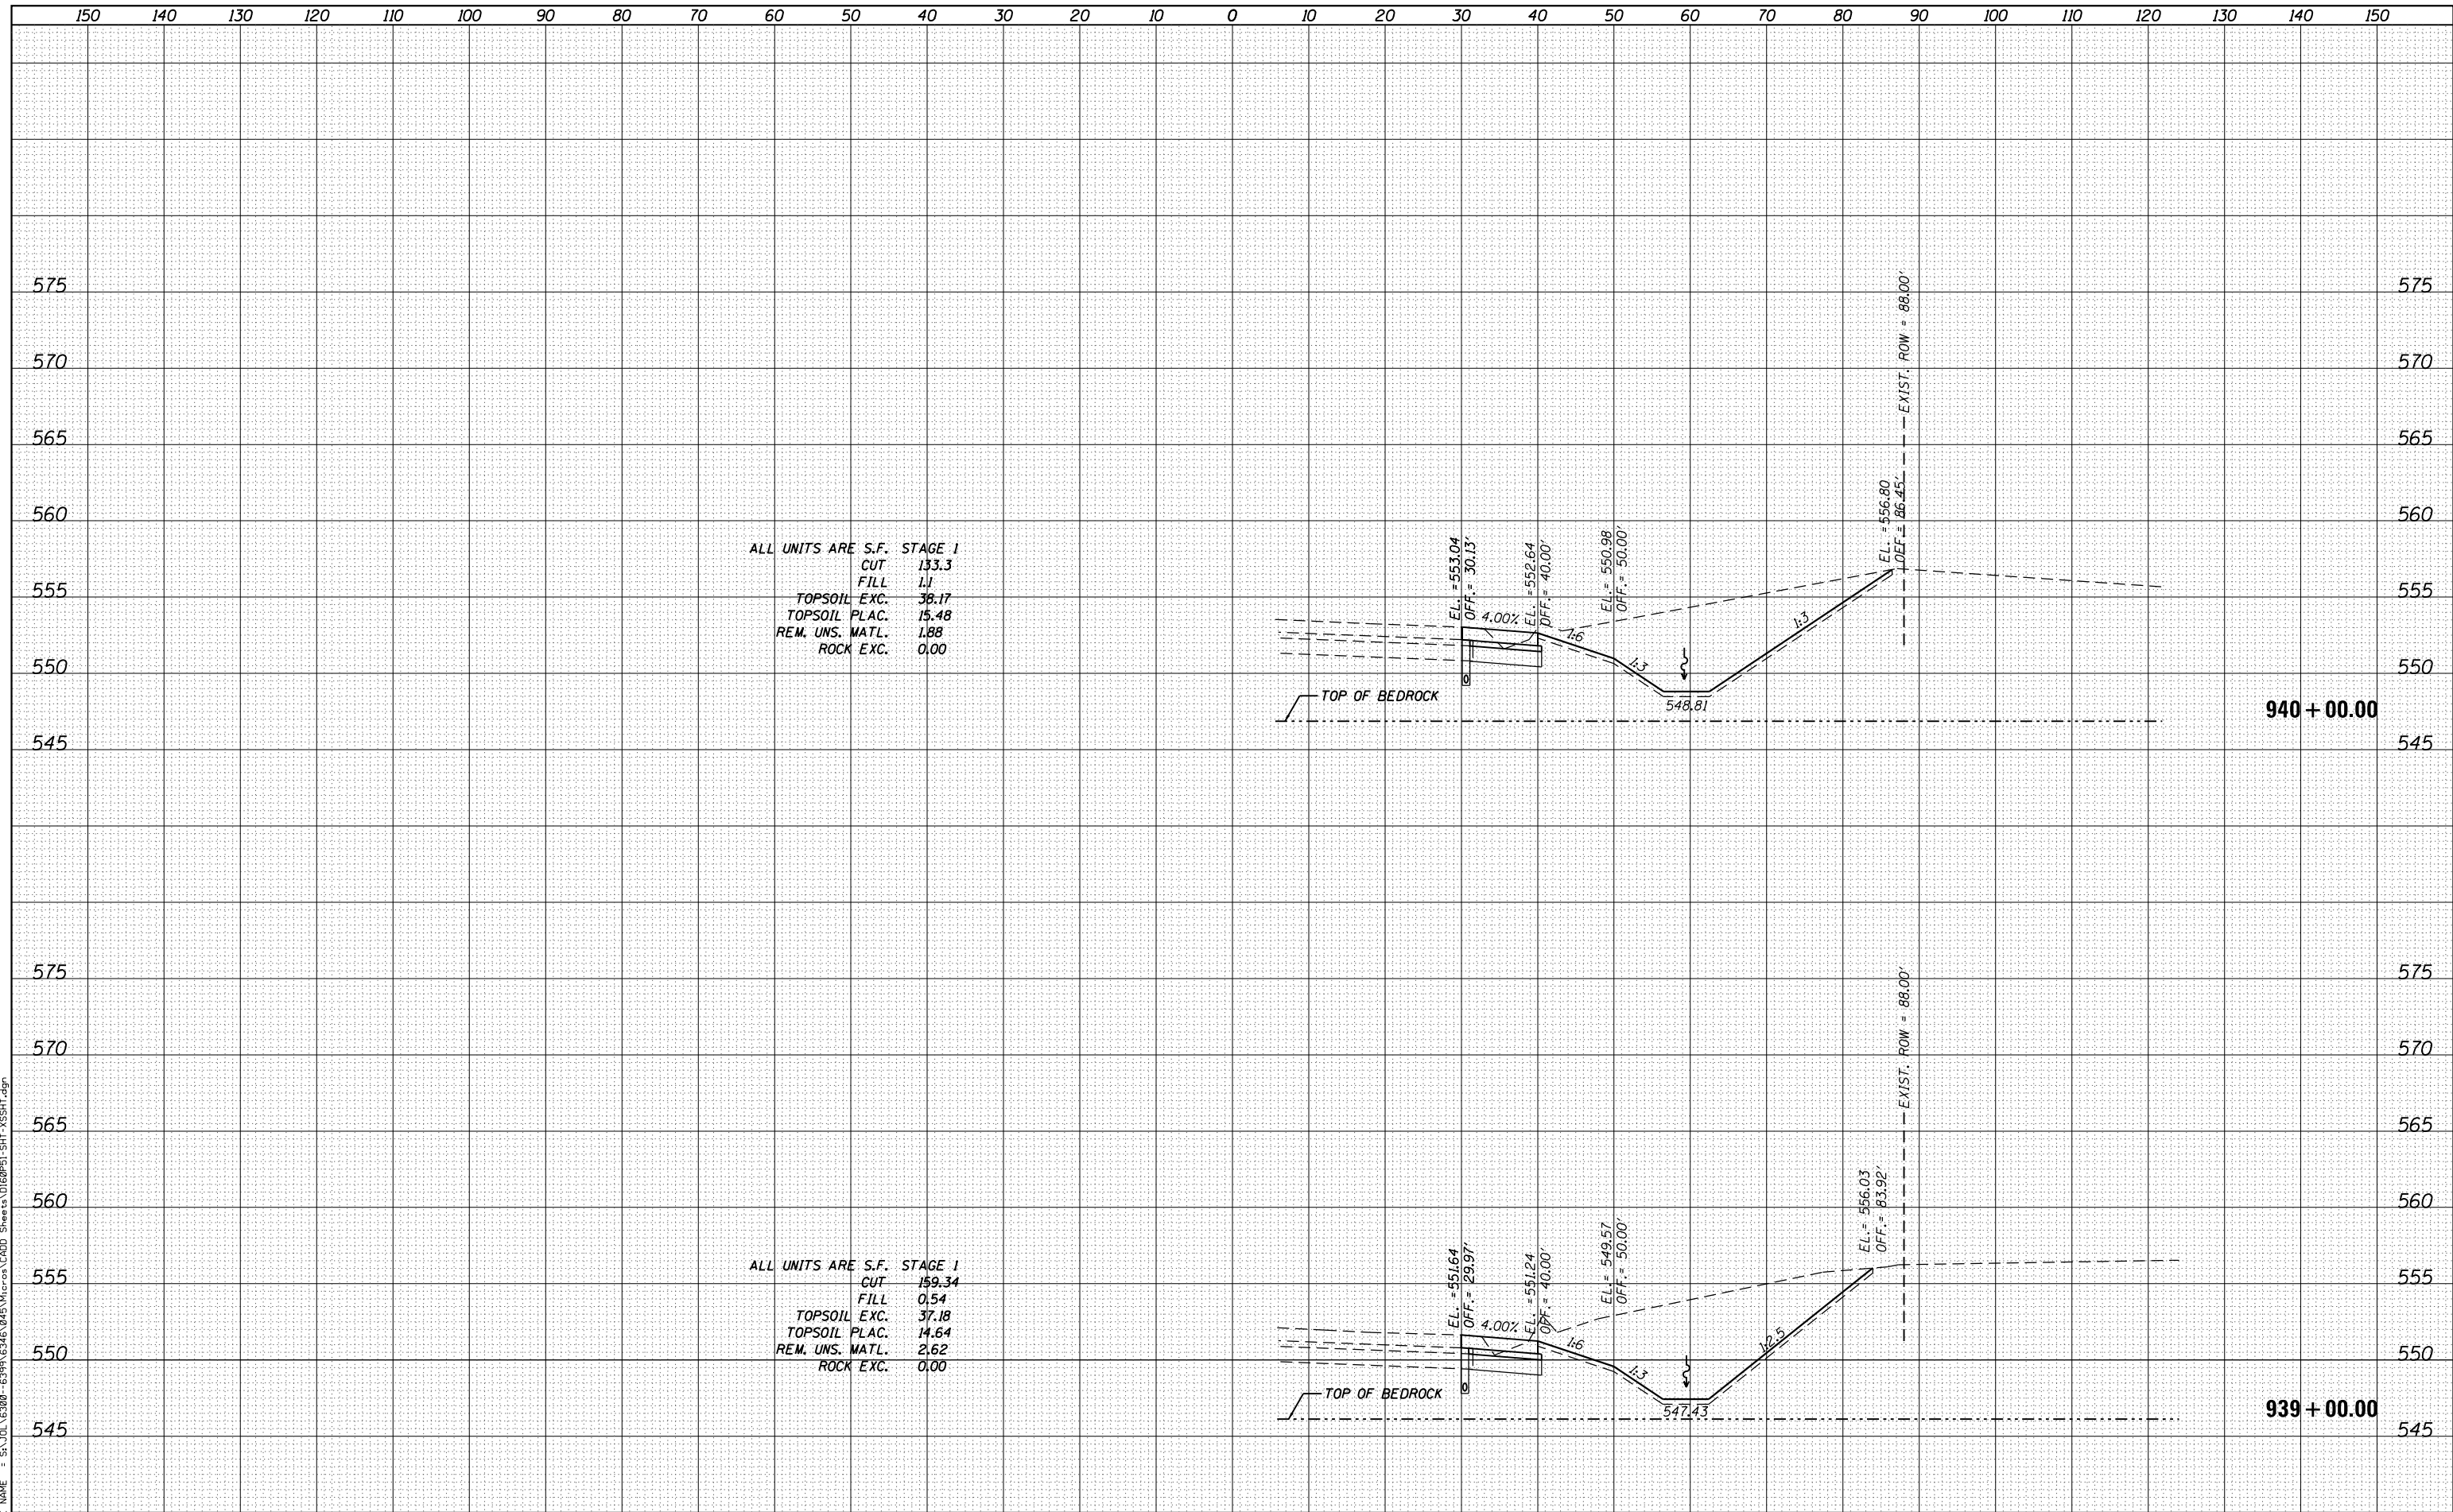

ALL UNITS ARE S.F. STAGE 1
 CUT 133.3
 FILL 1.1
 TOPSOIL EXC. 38.17
 TOPSOIL PLAC. 15.48
 REM. UNS. MATL. 1.88
 ROCK EXC. 0.00

ALL UNITS ARE S.F. STAGE 1
 CUT 159.34
 FILL 0.54
 TOPSOIL EXC. 37.18
 TOPSOIL PLAC. 14.64
 REM. UNS. MATL. 2.62
 ROCK EXC. 0.00

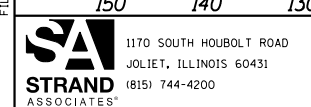

USER NAME = dennisw	DESIGNED - MAG	REVISED -
MODEL NAME = Default	DRAWN - JKP/DJW	REVISED -
PLOT SCALE = 20.0000' / in.	CHECKED - BMA	REVISED -
PLOT DATE = 2/18/2014	DATE - 12-5-12	REVISED -

STATE OF ILLINOIS
 DEPARTMENT OF TRANSPORTATION

ARSENAL ROAD CROSS SECTIONS
 SCALE 1"=10'H 1"=5' SHEET 12 OF 20 SHEETS STA. 939+00.00 TO STA. 940+00.00

F.A.I. RTE.	SECTION	COUNTY	TOTAL SHEETS	SHEET NO.
55	99-IAC-2	WILL	102	94
CONTRACT NO. 60P51			ILLINOIS FED. AID PROJECT	