


|                  |  |
|------------------|--|
| DATE             |  |
| BY               |  |
| FINISHED SURVEY  |  |
| PLOTTED TEMPLATE |  |
| NOTE BOOK        |  |
| AREAS CHECKED    |  |

|                  |  |
|------------------|--|
| DATE             |  |
| BY               |  |
| ORIGINAL SURVEY  |  |
| PLOTTED TEMPLATE |  |
| NOTE BOOK        |  |
| AREAS CHECKED    |  |

FILE NAME = S:\JUL 16380 - 6397\6345\045\16380\_Sheets\060P51\_SHT-XSSH1.dgn

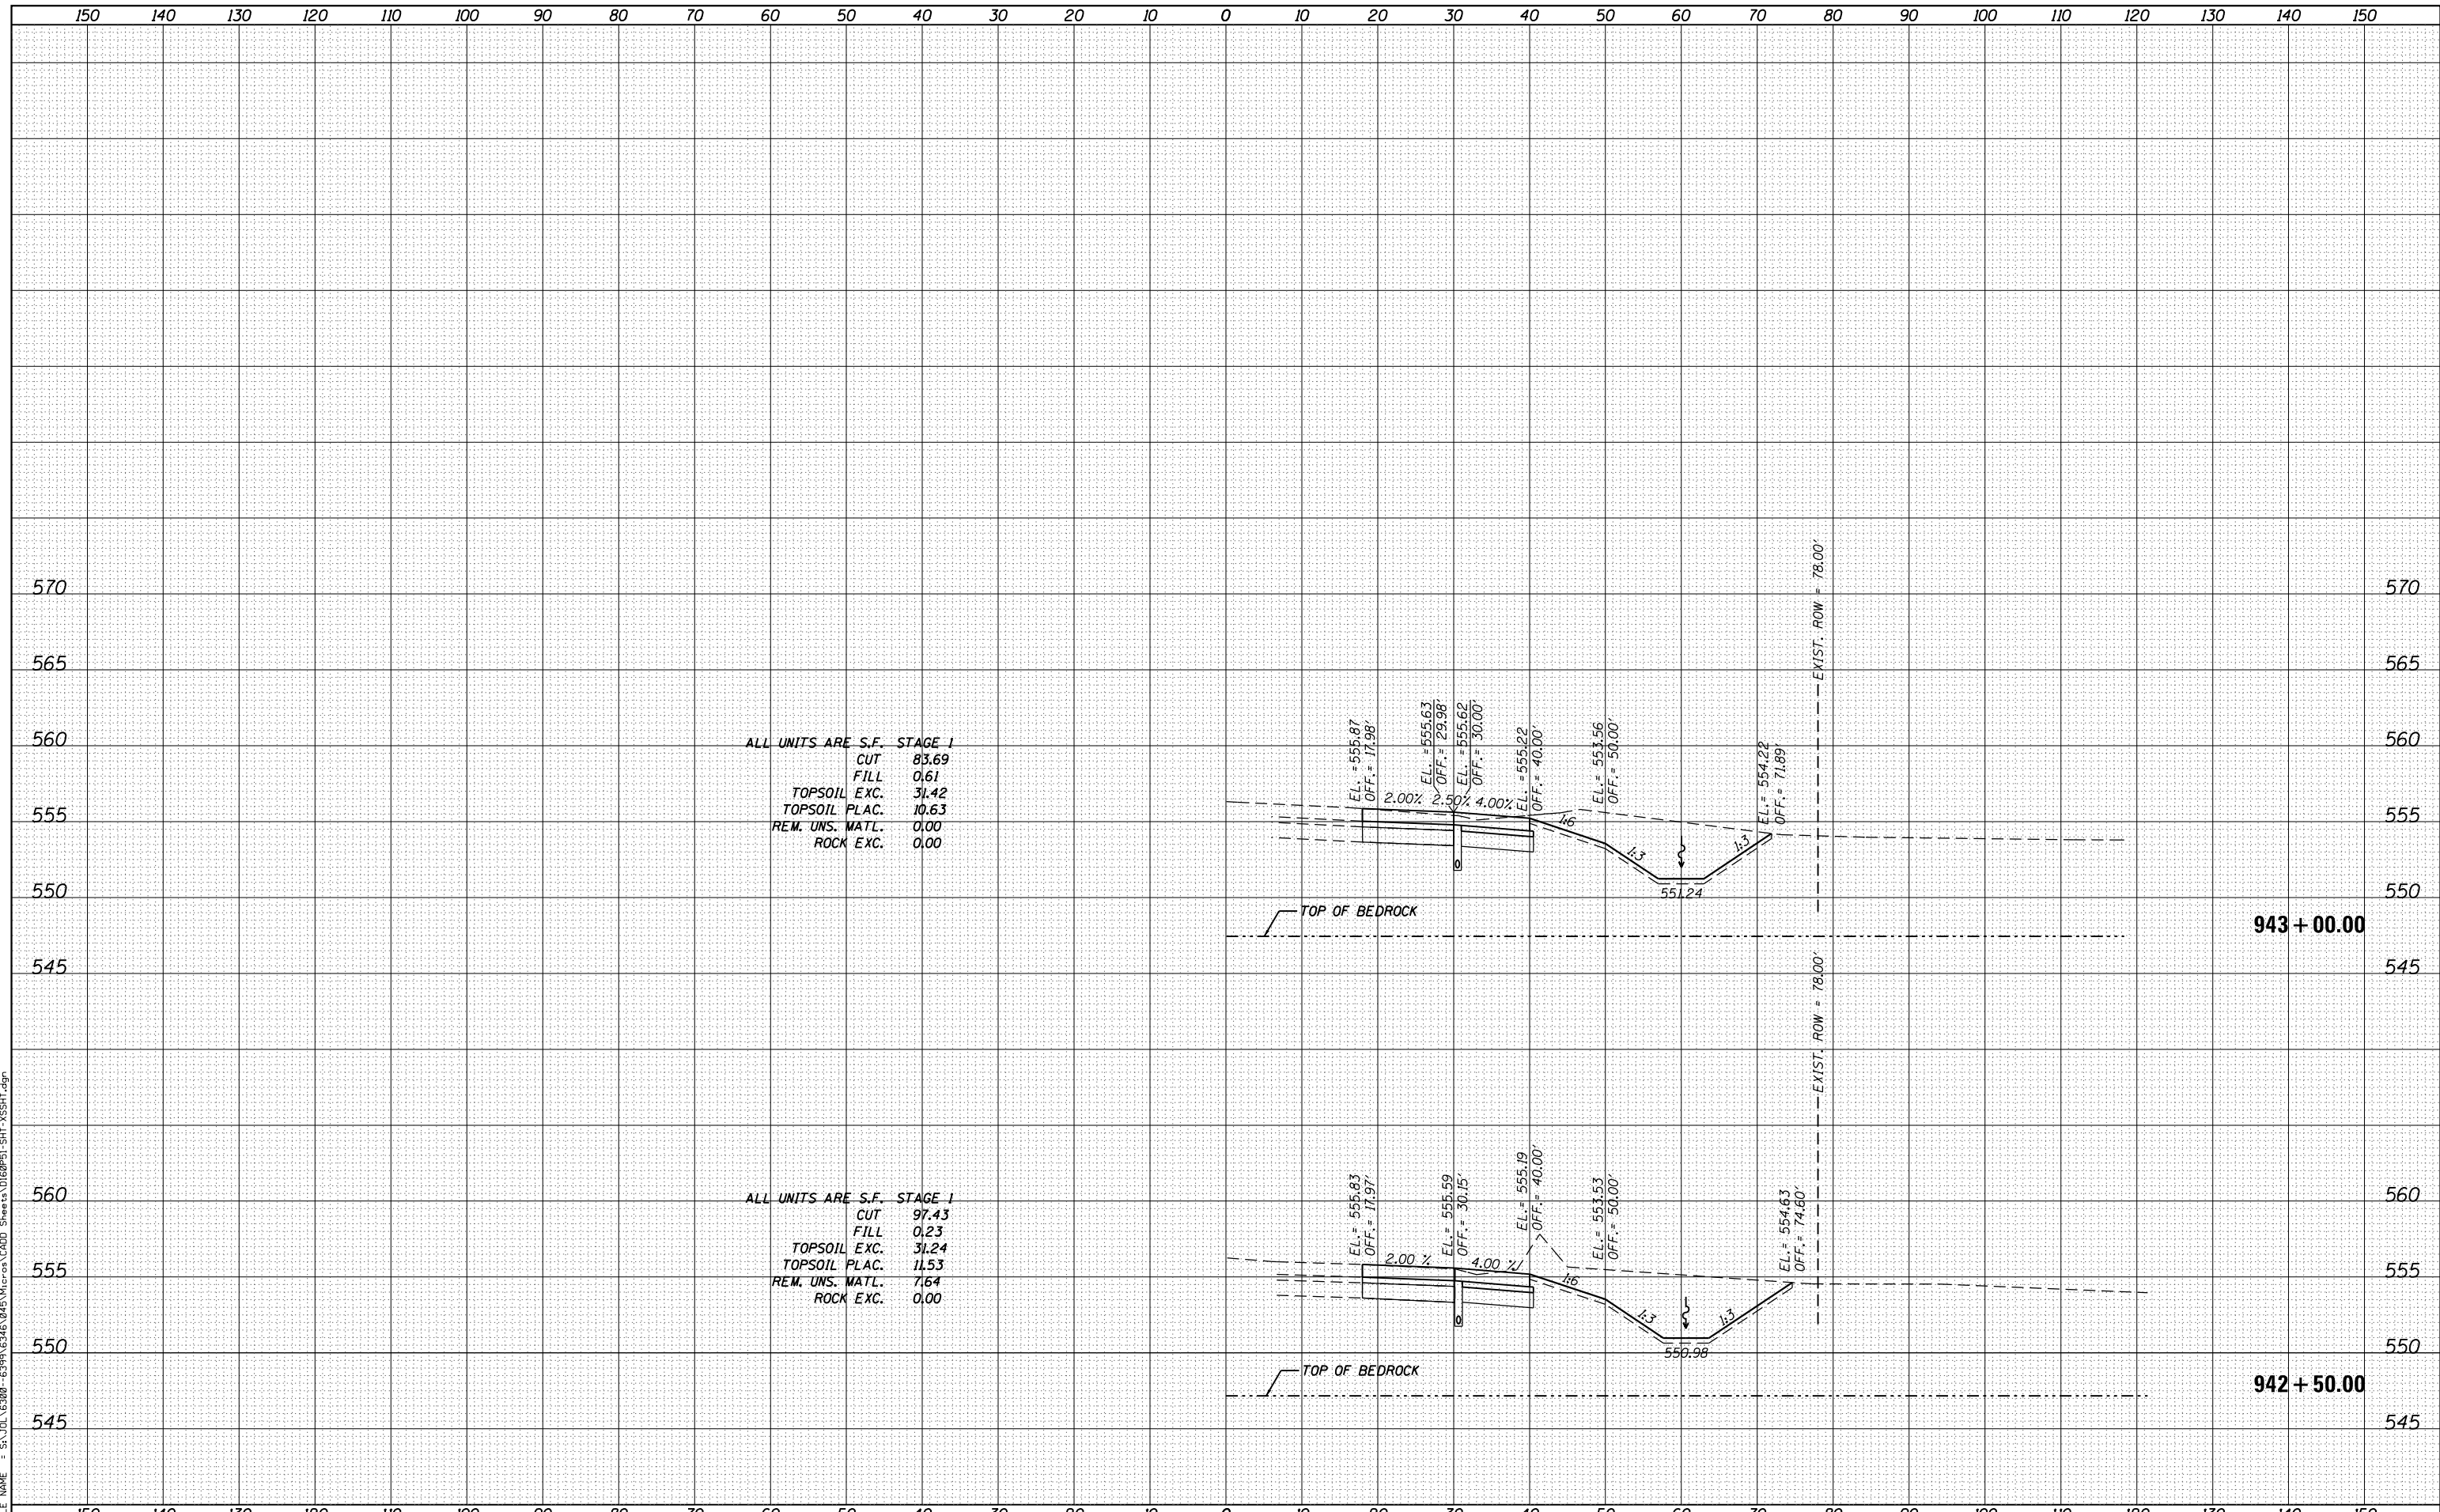

**STRAND ASSOCIATES**  
1170 SOUTH HOUBOLT ROAD  
JOLIET, ILLINOIS 60431  
(815) 744-4200

|                             |                 |           |
|-----------------------------|-----------------|-----------|
| USER NAME = dennisw         | DESIGNED - MAG  | REVISED - |
| MODEL NAME = Default        | DRAWN - JKP/DJW | REVISED - |
| PLOT SCALE = 20.0000' / in. | CHECKED - BMA   | REVISED - |
| PLOT DATE = 2/18/2014       | DATE - 12-5-12  | REVISED - |

**STATE OF ILLINOIS  
DEPARTMENT OF TRANSPORTATION**

**ARSENAL ROAD CROSS SECTIONS**  
SCALE: 1" = 10'H 1" = 5' SHEET 14 OF 20 SHEETS STA. 942+50.00 TO STA. 943+00.00

|                    |          |        |                           |           |
|--------------------|----------|--------|---------------------------|-----------|
| F.A.I. RTE.        | SECTION  | COUNTY | TOTAL SHEETS              | SHEET NO. |
| 55                 | 99-IAC-2 | WILL   | 102                       | 96        |
| CONTRACT NO. 60P51 |          |        | ILLINOIS FED. AID PROJECT |           |