


DATE	
BY	
FINISHED SURVEY	
PLOTTED	
NOTE BOOK	
AREAS CHECKED	

DATE	
BY	
ORIGINAL SURVEY	
PLOTTED	
NOTE BOOK	
AREAS CHECKED	

FILE NAME = S:\JL_63800 - 6399\6346\045\VicPos\CADD_Sheets\060P51_SHT_XSSH1.dgn

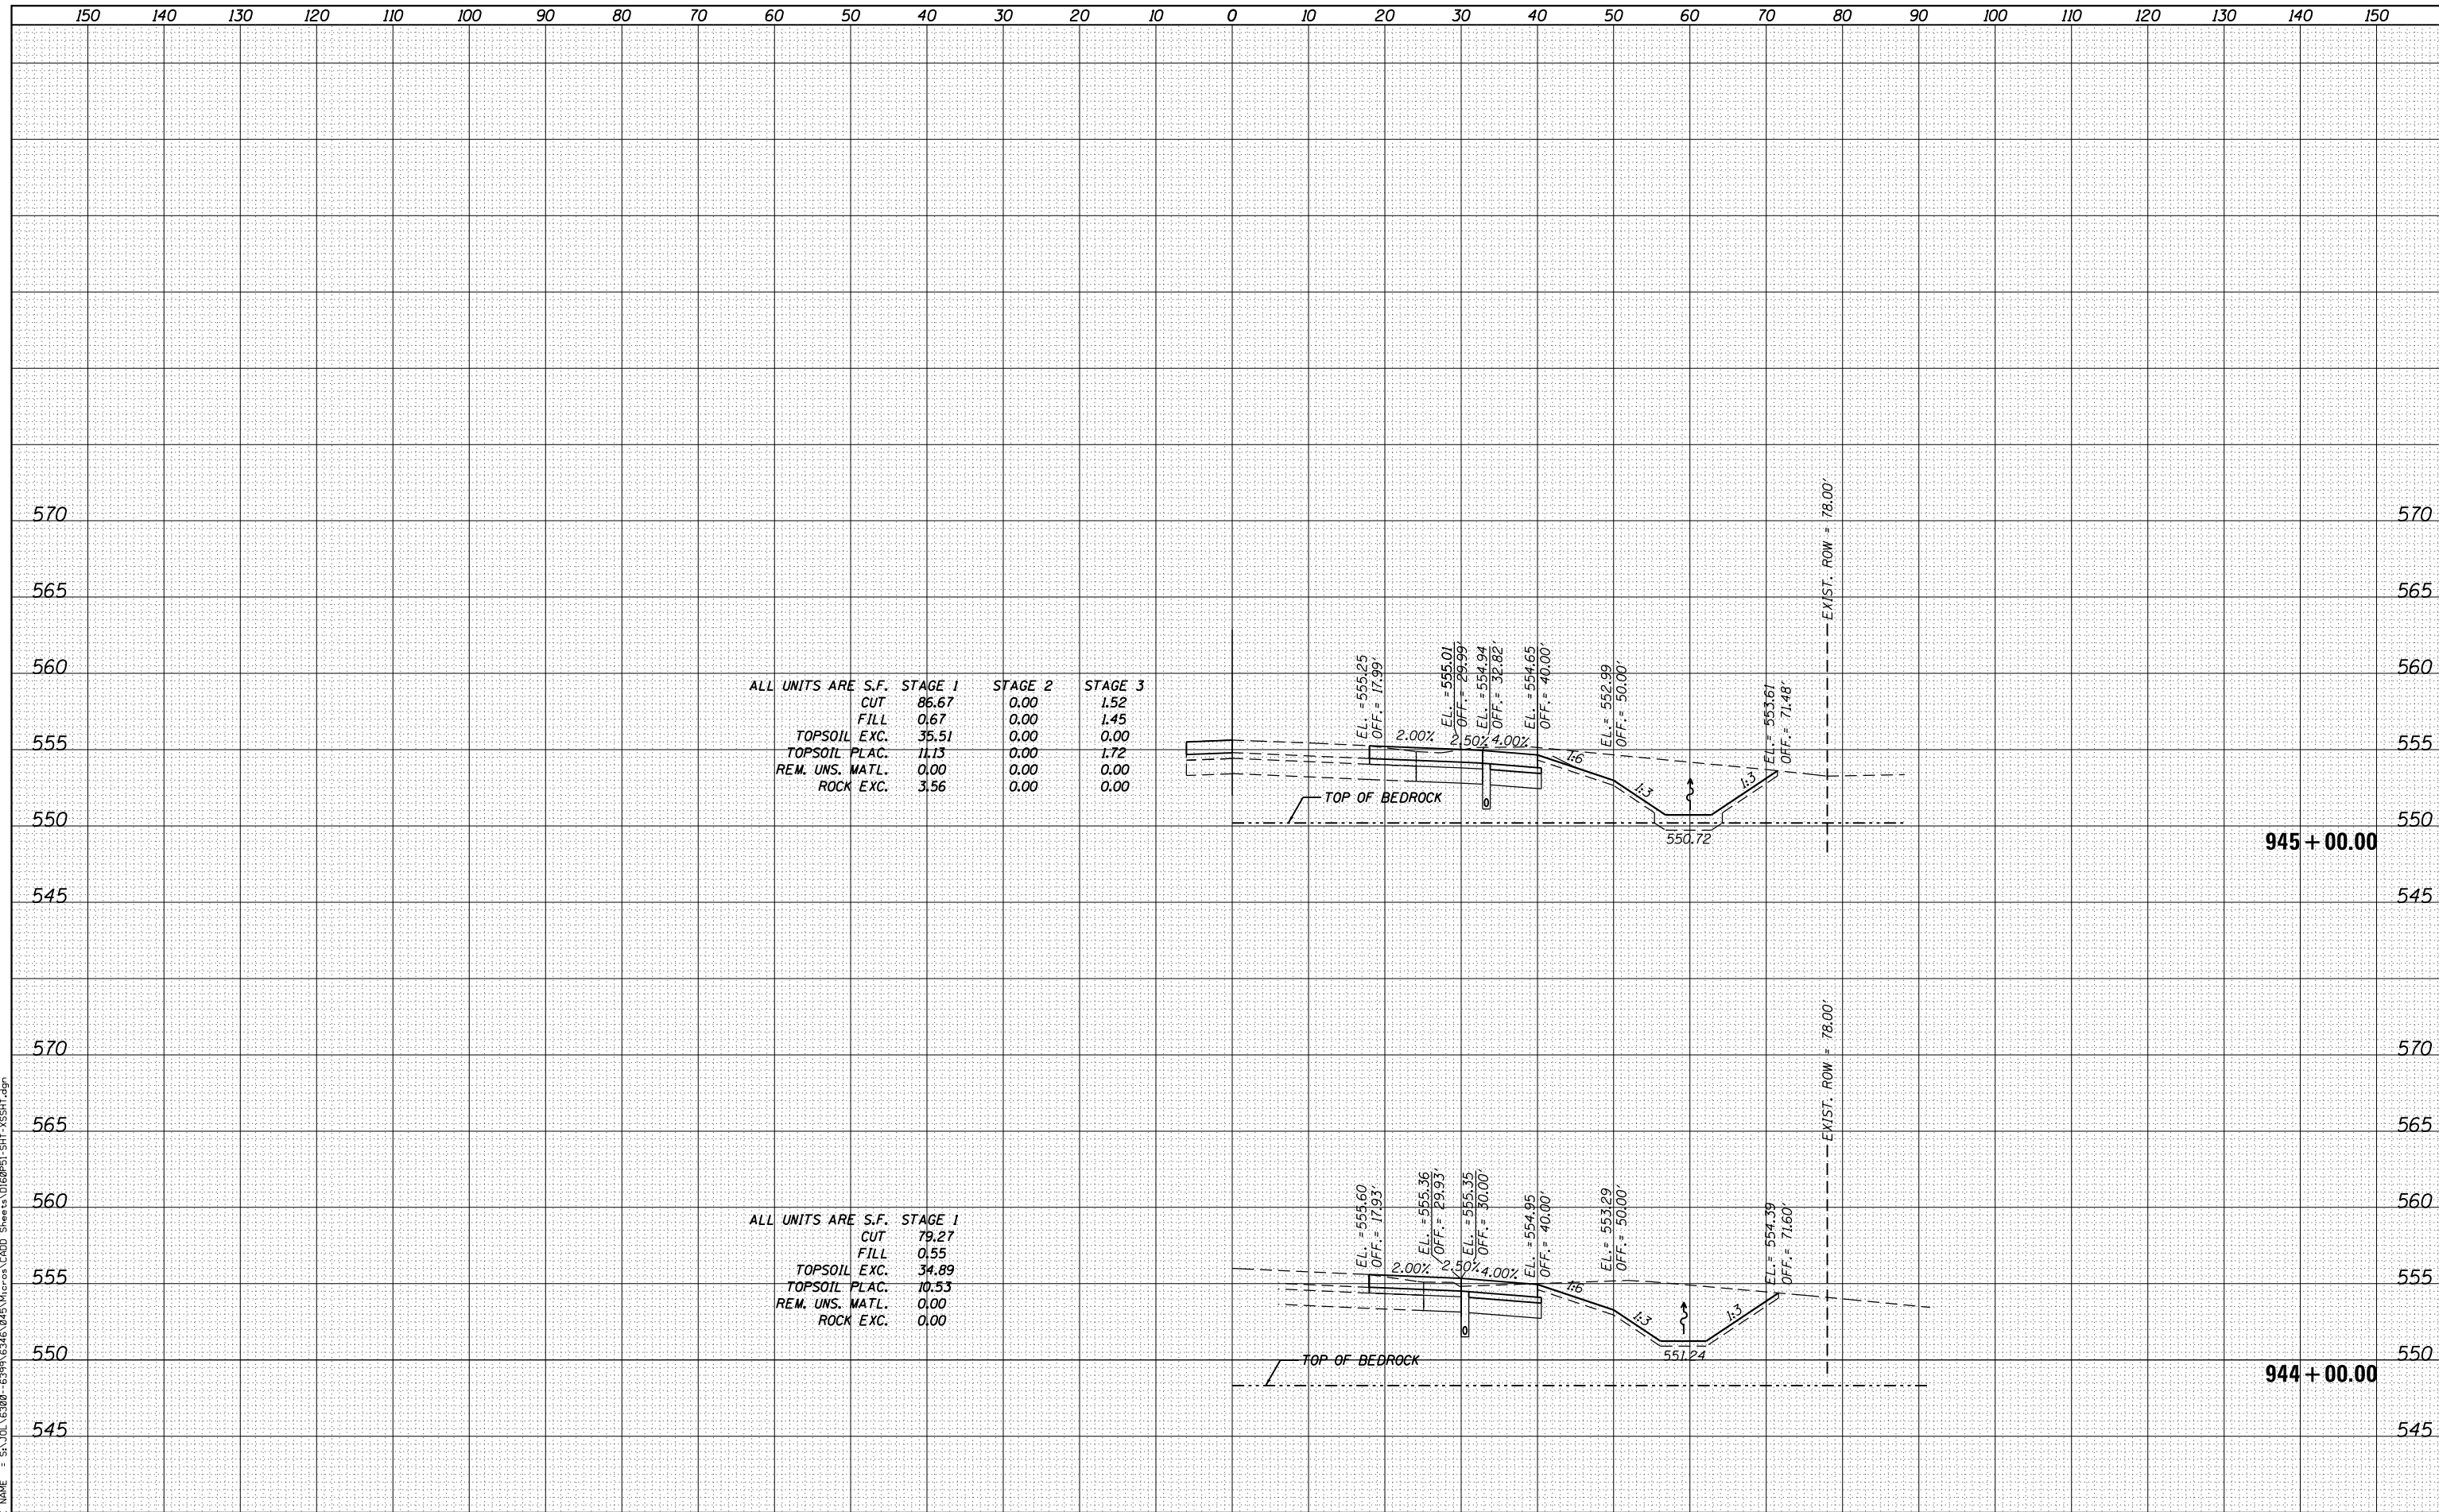

ALL UNITS ARE	S.F.	STAGE 1	STAGE 2	STAGE 3
CUT	86.67	0.00	1.52	
FILL	0.67	0.00	1.45	
TOPSOIL EXC.	35.51	0.00	0.00	
TOPSOIL PLAC.	11.13	0.00	1.72	
REM. UNS. MATL.	0.00	0.00	0.00	
ROCK EXC.	3.56	0.00	0.00	

ALL UNITS ARE	S.F.	STAGE 1
CUT	79.27	
FILL	0.55	
TOPSOIL EXC.	34.89	
TOPSOIL PLAC.	10.53	
REM. UNS. MATL.	0.00	
ROCK EXC.	0.00	



USER NAME = dennisw	DESIGNED - MAG	REVISED -
MODEL NAME = Default	DRAWN - JKP/DJW	REVISED -
PLOT SCALE = 20.0000' / in.	CHECKED - BMA	REVISED -
PLOT DATE = 2/18/2014	DATE - 12-5-12	REVISED -

**STATE OF ILLINOIS
DEPARTMENT OF TRANSPORTATION**

ARSENAL ROAD CROSS SECTIONS
SCALE: 1"=10'H 1"=5' SHEET 15 OF 20 SHEETS STA. 944+00.00 TO STA. 945+00.00

F.A.I. RTE.	SECTION	COUNTY	TOTAL SHEETS	SHEET NO.
55	99-IAC-2	WILL	102	97
CONTRACT NO. 60P51				

ILLINOIS FED. AID PROJECT